



**THE CITY OF WINNIPEG**  
**PUBLIC WORKS DEPARTMENT**  
**TRANSPORTATION ENGINEERING DIVISION**



**BID OPPORTUNITY NO. 295-2010**

**2010 ACTIVE TRANSPORTATION - INFRASTRUCTURE  
 STIMULUS PROGRAM SILVER AVENUE, MORAY STREET  
 AND SHERWIN ROAD MULTI-USE PATHS**

SHEET INDEX


DRAWING NO.	TITLE
-	COVER SHEET
01	SILVER AVE. - STURGEON RD. TO MORAY ST. STA. 1+00 TO STA. 3+25
02	SILVER AVE. - STURGEON RD. TO MORAY ST. STA. 3+25 TO STA. 5+75
03	SILVER AVE. - STURGEON RD. TO MORAY ST. STA. 5+75 TO STA. 8+75
04	SILVER AVE. - STURGEON RD. TO MORAY ST. STA. 8+75 TO STA. 11+75
05	SILVER AVE. - STURGEON RD. TO MORAY ST. STA. 11+75 TO STA. 14+75
06	SILVER AVE. - MORAY ST. TO AIR FORCE WAY STA. 14+75 TO STA. 17+75
07	SILVER AVE. - MORAY ST. TO AIR FORCE WAY STA. 17+75 TO STA. 20+75
08	SILVER AVE. - MORAY ST. TO AIR FORCE WAY STA. 20+75 TO STA. 23+75
09	SILVER AVE. - MORAY ST. TO AIR FORCE WAY STA. 23+75 TO STA. 26+75
10	SILVER AVE. - MORAY ST. TO AIR FORCE WAY STA. 26+75 TO STA. 29+75
11	SILVER AVE. - MORAY ST. TO AIR FORCE WAY STA. 29+75 TO STA. 32+75

SHEET INDEX

DRAWING NO.	TITLE
12	SILVER AVE. - AIR FORCE WAY TO FERRY RD. STA. 32+75 TO STA. 34+75
13	SILVER AVE. - AIR FORCE WAY TO FERRY RD. STA. 34+75 TO STA. 36+75
14	SILVER AVE. - AIR FORCE WAY TO FERRY RD. STA. 36+75 TO STA. 39+25
15	SILVER AVE. - AIR FORCE WAY TO FERRY RD. STA. 39+25 TO STA. 40+35
16	SILVER AVE. - AIR FORCE WAY TO FERRY RD. STA. 40+35 TO STA. 42+00
17	SILVER AVE. - AIR FORCE WAY TO FERRY RD. STA. 42+00 TO STA. 45+50
18	SILVER AVE. - AIR FORCE WAY TO FERRY RD. STA. 45+50 TO STA. 47+52
19	MORAY ST. - NESS AVE. TO MURRAY PARK RD. STA. 1+00 TO STA. 3+25
20	MORAY ST. - NESS AVE. TO MURRAY PARK RD. STA. 3+25 TO STA. 6+25
21	MORAY ST. - NESS AVE. TO MURRAY PARK RD. STA. 6+25 TO STA. 8+21
22	SHERWIN RD. - SASKATCHEWAN AVE TO NOTRE DAME AVE. STA. 1+00 TO STA. 3+25
23	SHERWIN RD. - SASKATCHEWAN AVE TO NOTRE DAME AVE. STA. 3+25 TO STA. 6+00

SHEET INDEX

DRAWING NO.	TITLE
24	SHERWIN RD. - SASKATCHEWAN AVE TO NOTRE DAME AVE. STA. 6+00 TO STA. 8+50
25	SHERWIN RD. - SASKATCHEWAN AVE TO NOTRE DAME AVE. STA. 8+50 TO STA. 10+75
26	SHERWIN RD. - SASKATCHEWAN AVE TO NOTRE DAME AVE. STA. 10+75 TO STA. 12+86
27	TRURO CREEK BRIDGE LOCATION PLAN
28	TRURO CREEK BRIDGE ELEVATION, PLAN AND CROSS SECTION
29	TRURO CREEK BRIDGE ABUTMENT AND APPROACH SLAB
30	TRURO CREEK BRIDGE DECK SLAB, CURBS & EXPANSION ASSEMBLY
31	TRURO CREEK BRIDGE GIRDERS AND DIAPHRAGMS
32	TRURO CREEK BRIDGE ALUMINUM PEDESTRIAN HANDRAIL
33	TRURO CREEK BRIDGE BANK STABILIZATION
34	TRURO CREEK BRIDGE WEST EMBANKMENT
35	TRURO CREEK BRIDGE EAST EMBANKMENT

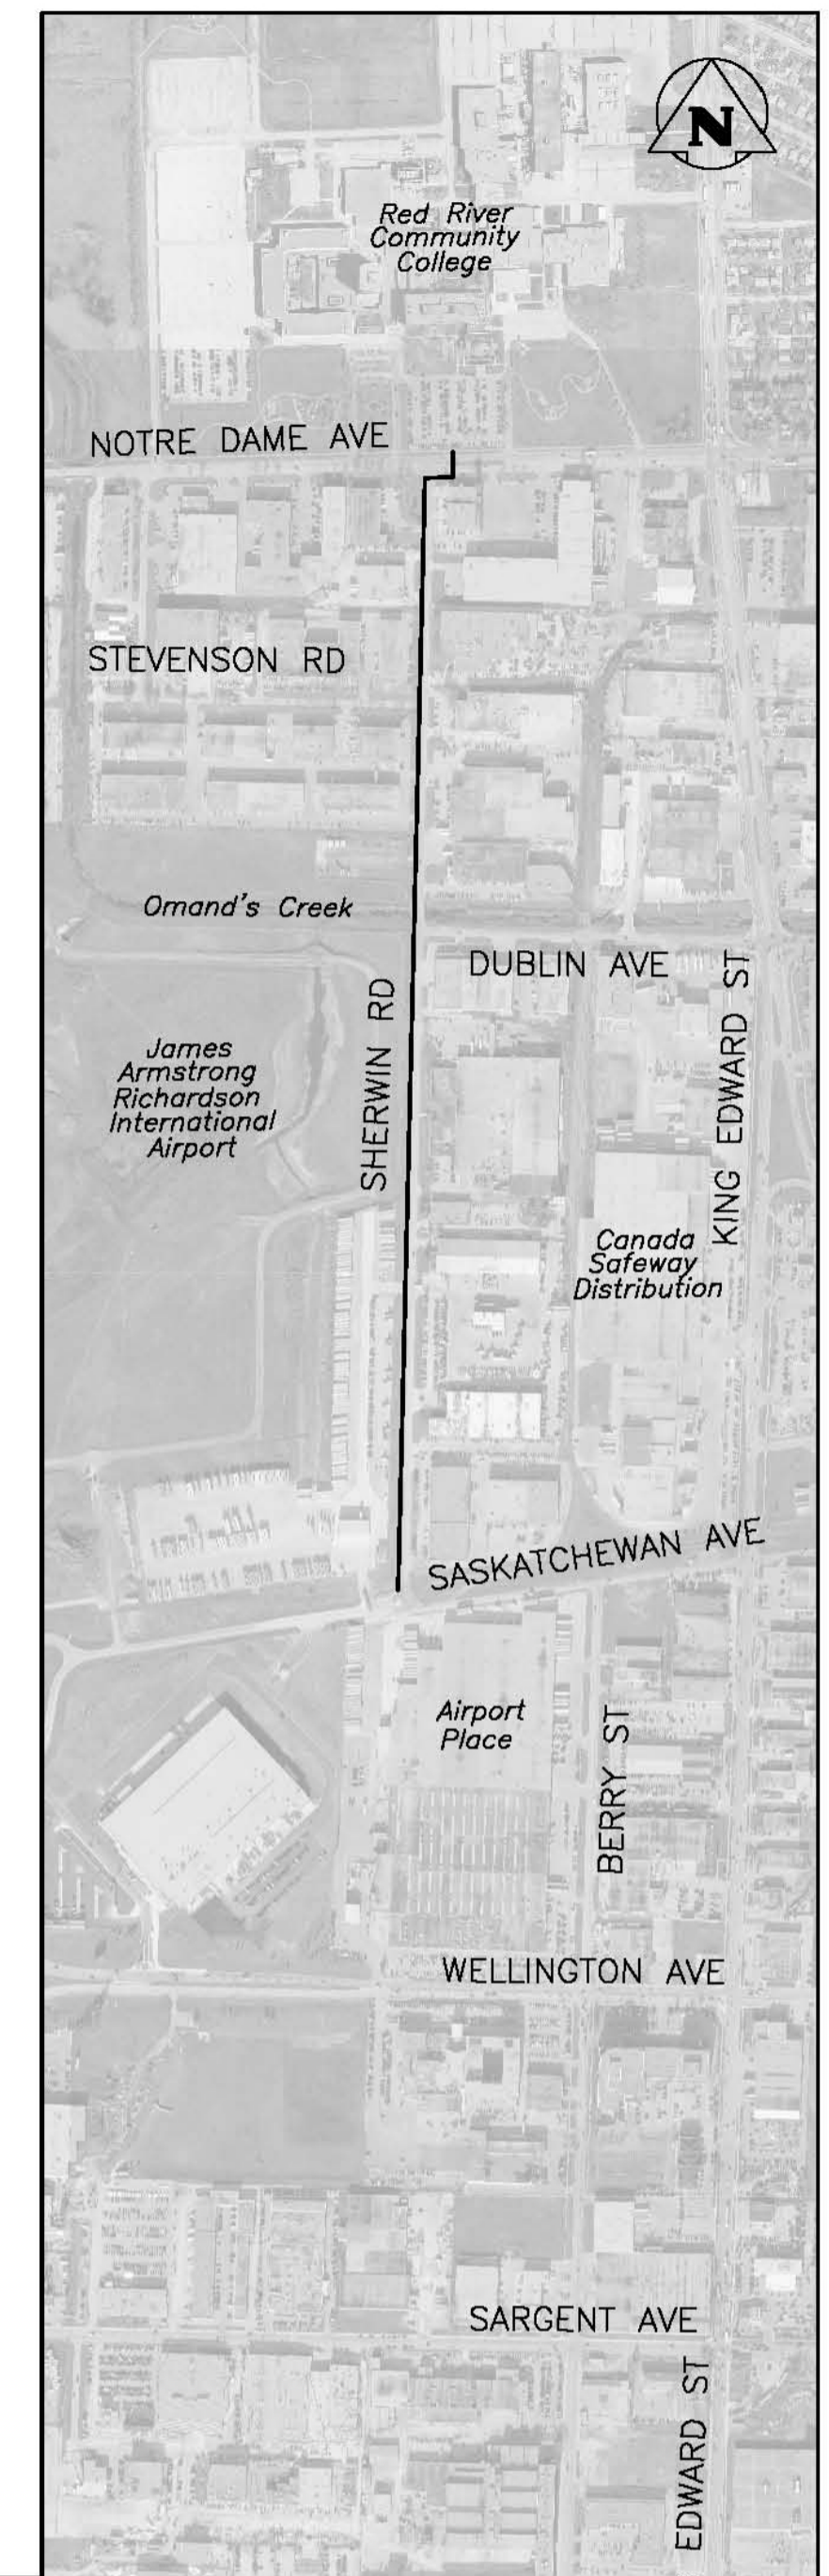

**SCATLIFF+MILLER+MURRAY Inc.**  
 TEL 204-927-3444  
 8-138 MARKET AVENUE  
 WINNIPEG, MB, CANADA  
 FAX 204-927-3443

**KGS GROUP**  
 CONSULTING ENGINEERS