



LAYOUT & PLANTING PLAN

SCALE 1:100

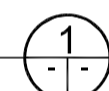

PLANT KEY

KEY	COMMON NAME/BOTANICAL NAME
DECIDUOUS TREES	
A	AMERICAN ELM / ULMUS AMERICANA
B	TOBA HAWTHORN / CRATAEGUS X MORDENENSIS 'TOBA'
CONIFEROUS TREES	
C	WHITE SPRUCE / PICEA GLAUCA
D	COLORADO SPRUCE / PICEA PUNGENS
DECIDUOUS SHRUBS	
E	SNOWMOUND SPIREA / SPIRAEA NIPPONICA 'SNOWMOUND'
F	IVORY HALO DOGWOOD / CORNUS ALBA 'IVORY HALO'
G	ADELAIDE HOODLESS ROSE / ROSA 'ADELAIDE HOODLESS'
CONIFEROUS SHRUBS	
H	BLUE DANUBE JUNIPER / JUNIPERUS SABINA 'BLUE DANUBE'
VINES	
J	VIRGINIA CREEPER / PARTHENOCISSUS QUINQUEFOLIA

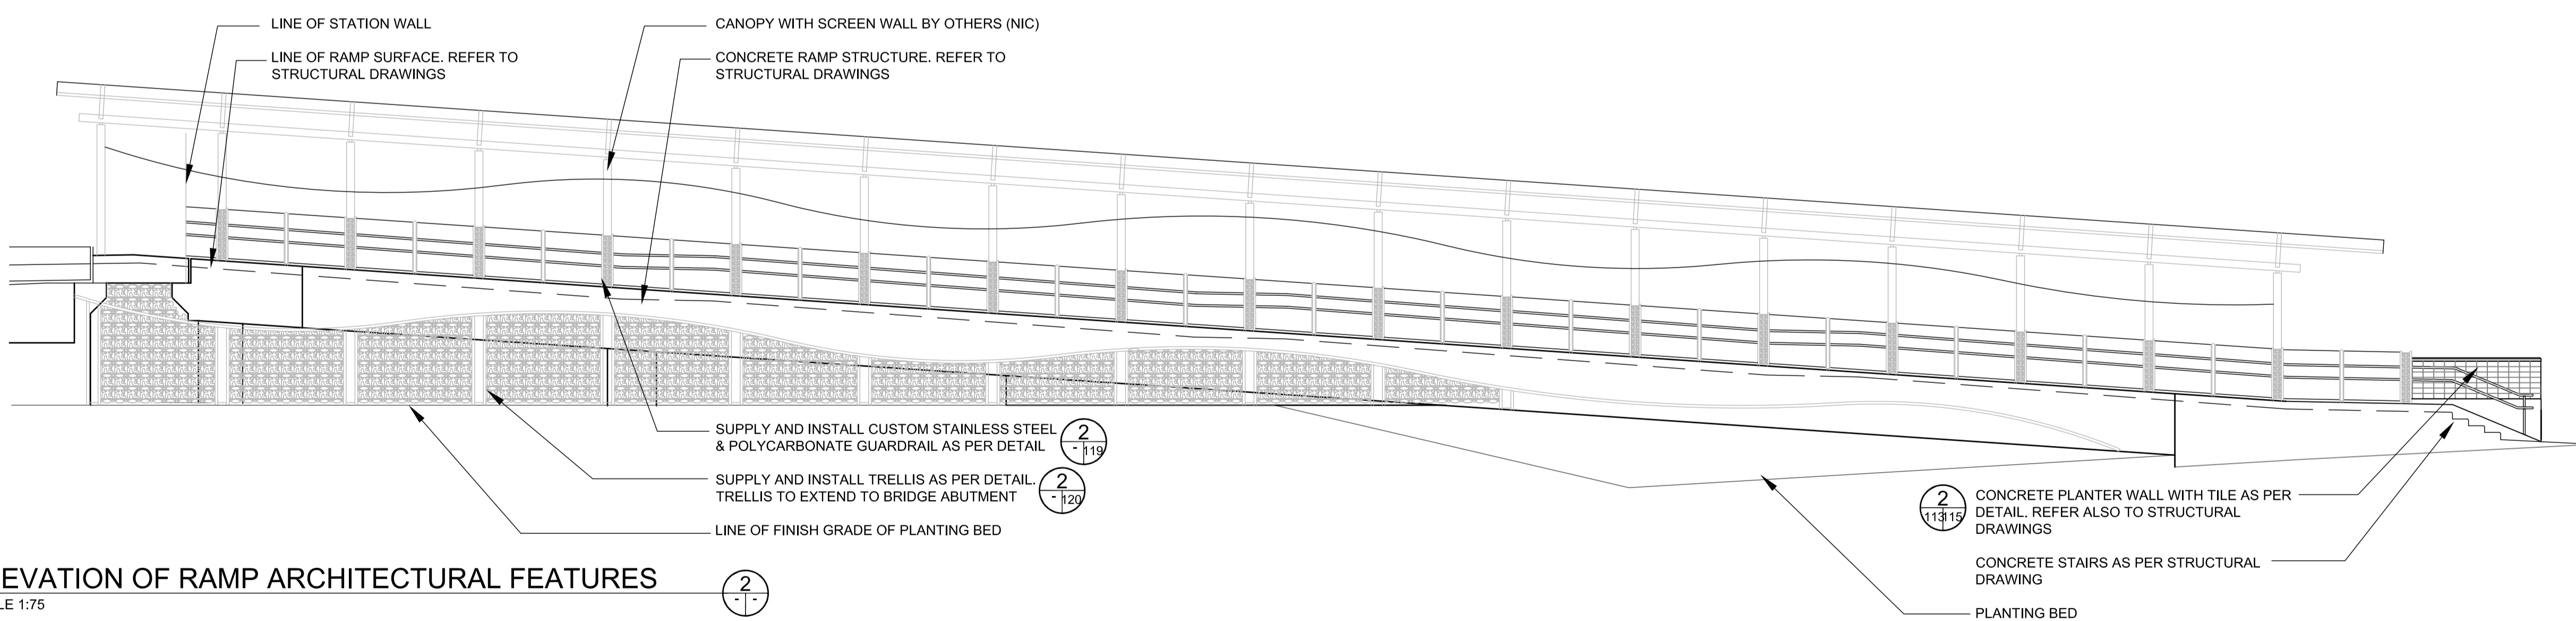

ELEVATION OF RAMP ARCHITECTURAL FEATURES

SCALE 1:75

LEGEND

[Symbol: Dotted pattern]	NATIVE GRASSES
[Symbol: Stippled pattern]	MULCH BED
[Symbol: Horizontal lines]	CONCRETE SIDEWALK

[Symbol: Circle with cross]	EXISTING TREES TO REMAIN
[Symbol: Circle with star]	PROPOSED DECIDUOUS TREE
[Symbol: Circle with triangle]	PROPOSED CONIFEROUS TREE
[Symbol: Circle with dot]	EXISTING DECIDUOUS TREE TO BE REMOVED
[Symbol: Circle with square]	EXISTING CONIFEROUS TREE TO BE REMOVED
[Symbol: Circle with diamond]	PROPOSED SHRUBS

PLANT KEY

[Symbol: Circle with number 15]	QUANTITY
[Symbol: Circle with letter A]	PLANT KEY

LOCATION UNDERGROUND STRUCTURES	APPROVED STRUCTURES	B.M. ELEV.	B.M. ELEV.	DESIGNED BY	SR/JW
ORIGINAL SIGNED BY X	DATE			DRAWN BY JW/TM	
SUPY. U/G STRUCTURES COMMITTEE				CHECKED BY JW/SR	
				APPROVED BY -	
				HOR. SCALE AS NOTED	
				VERTICAL	
				DATE	2010-05-07
NO.	REVISIONS				

NOTE:
 LOCATION OF UNDERGROUND STRUCTURES AS SHOWN ARE BASED ON THE BEST INFORMATION AVAILABLE, BUT NO GUARANTEE IS GIVEN THAT ALL EXISTING UTILITIES ARE SHOWN OR THAT THE GIVEN LOCATIONS ARE EXACT. CONFIRMATION OF EXISTENCE AND EXACT LOCATION OF ALL SERVICES MUST BE OBTAINED FROM THE INDIVIDUAL UTILITIES BEFORE PROCEEDING WITH CONSTRUCTION.

DESIGNED BY SR/JW	MCGOWAN-RUSSELL	DILLON CONSULTING
DRAWN BY JW/TM		
CHECKED BY JW/SR	LANDSCAPE ARCHITECT'S SEAL ORIGINAL SIGNED BY JACKIE WILKIE JACQUELINE L. WILKIE member no. 75 The Manitoba Association of Landscape Architects	
APPROVED BY -	RELEASED FOR CONSTRUCTION ORIGINAL SIGNED BY RANDY FINGAS DATE: 2010/05/14	
HOR. SCALE AS NOTED	CONSULTANT PROJECT NO. 08-028	
VERTICAL	DATE: 2010/05/14	

THE CITY OF WINNIPEG TRANSIT DEPARTMENT	
Winnipeg	
SOUTHWEST RAPID TRANSIT CORRIDOR - STAGE 1 OSBORNE STATION AND ASSOCIATED WORKS	
CITY DRAWING NUMBER B237-10-113	CITY SHEET NUMBER 113 OF 121
LANDSCAPE WORKS WEST SIDE LAYOUT & PLANTING PLAN	
CONSULTANT DRAWING NUMBER C5-L-5002-T-R1	