


PLAN
SCALE 1:125


NOTE: FOR SIDE WALK REINFORCING
DETAILS SEE SHEET 39
FOR BARRIER WALL DETAILS
SEE SHEETS 43&44
FOR PRECAST CONCRETE
MEDIAN DETAILS SEE SHEET 37

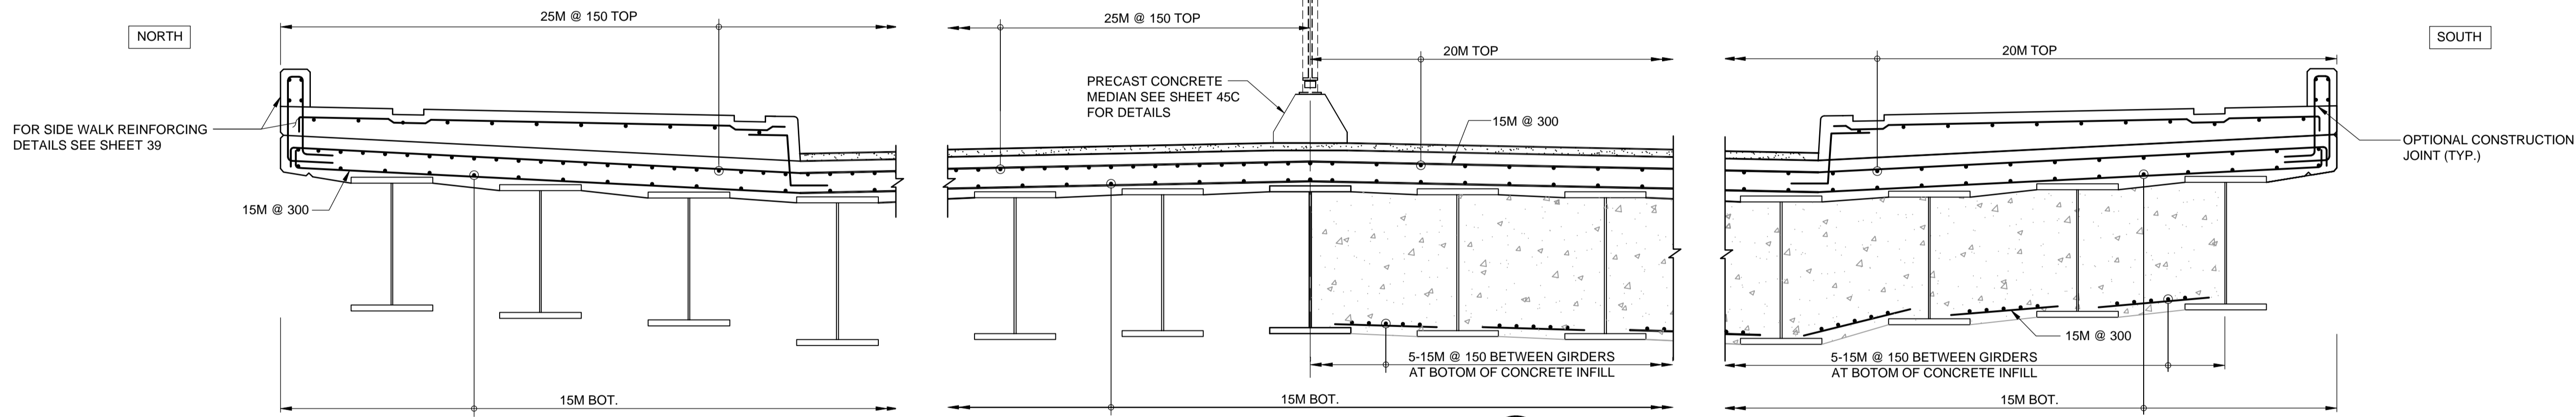

SECTION
SCALE 1:25

NOTE: SHEAR STUDS NOT SHOWN
FOR CLARITY

BAR SIZE	SHAPE
15M	
15M	
15M	
15M	

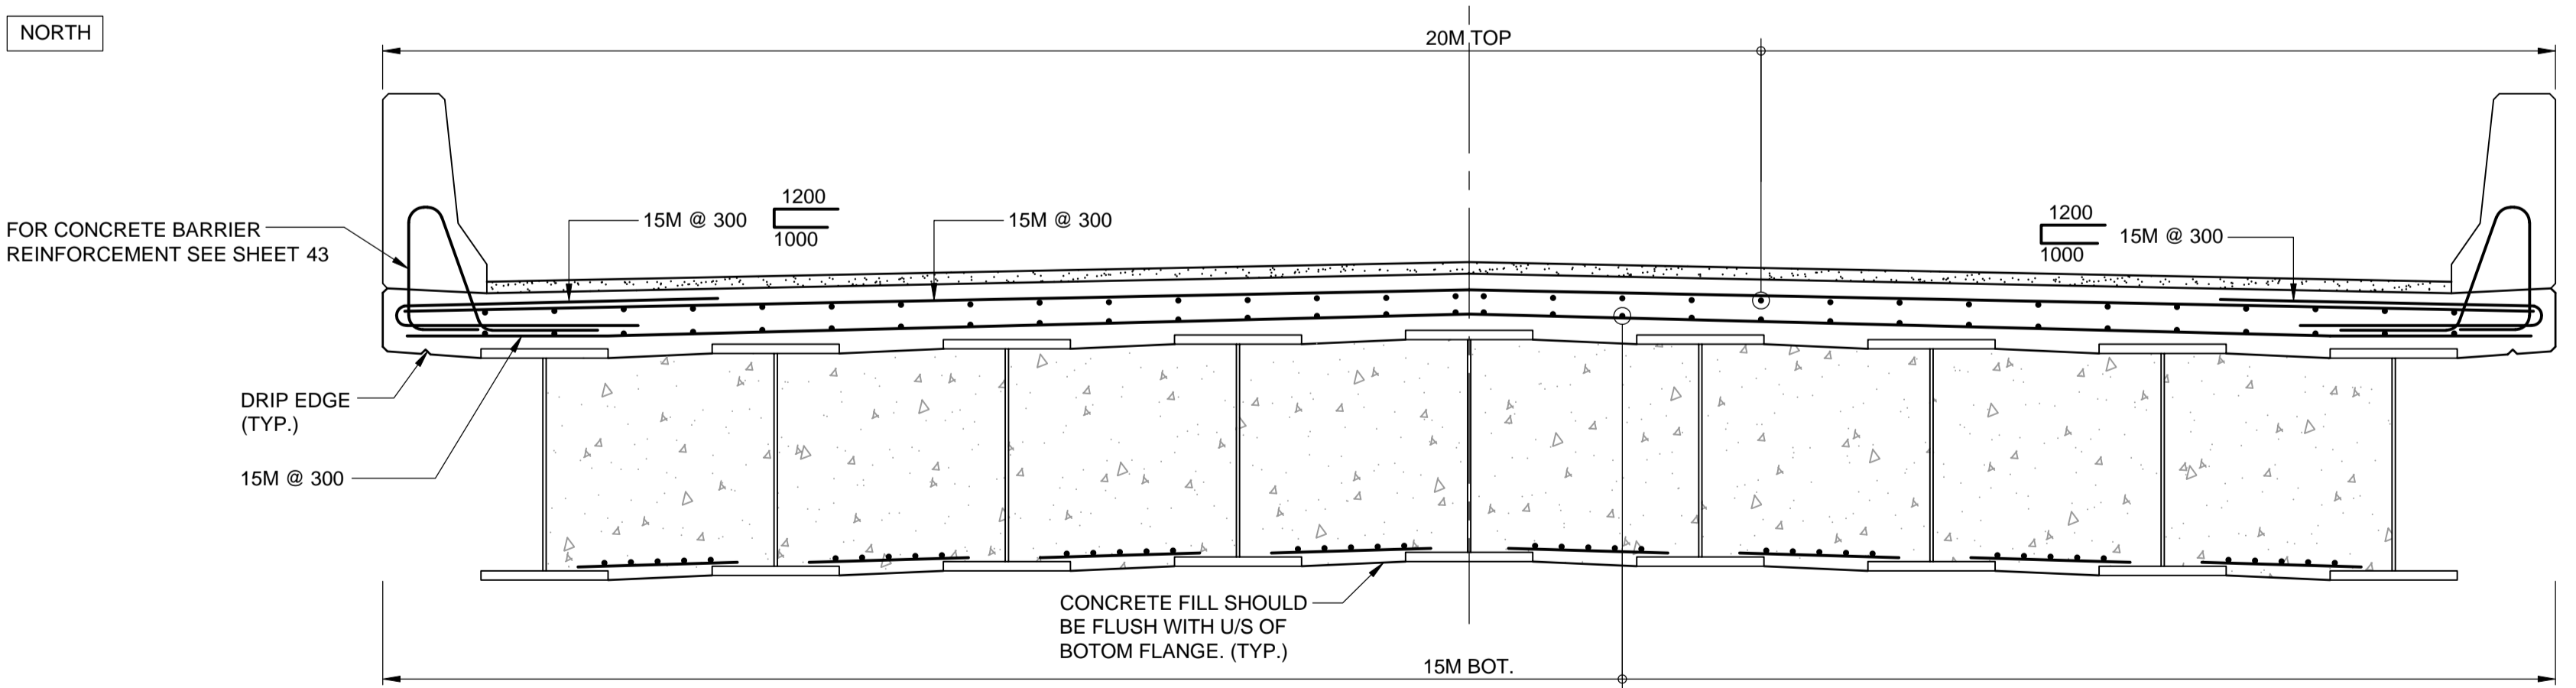

SECTION
SCALE 1:25



LOCATION	APPROVED	B.M. ELEV.	DESIGNED BY
UNDERGROUND	STRUCTURES		BJR
SUPV. U/G STRUCTURES COMMITTEE	DATE		DRAWN BY GDT
			CHECKED BY SSR
			APPROVED BY DPK
			HOR. SCALE AS SHOWN
			VERTICAL AS SHOWN
			RELEASED FOR CONSTRUCTION
			ORIGINAL SIGNED BY RANDY FINGAS
			DATE 2010/05/14
			DATE 2010/05/14

NO.	REVISIONS	DATE	BY
2	ISSUED FOR ADDENDUM #2	10/06/11	DPK
1	ISSUED FOR TENDER	10/05/14	DPK

DESIGNED BY	DRAWN BY	CHECKED BY	APPROVED BY	HOR. SCALE	VERTICAL	RELEASED FOR CONSTRUCTION	DATE
BJR	GDT	SSR	DPK	AS SHOWN	AS SHOWN	ORIGINAL SIGNED BY RANDY FINGAS	2010/05/14



THE CITY OF WINNIPEG
TRANSIT DEPARTMENT

Winnipeg

SOUTHWEST RAPID TRANSIT CORRIDOR - STAGE 1
OSBORNE STATION & ASSOCIATED WORKS

CITY DRAWING NUMBER: B237-10-37
SHEET 37 OF 121
CONSULTANT DRAWING NUMBER: C5-S1122-T

ENGINEER'S SEAL: 088813

DECK DETAILS 1 OF 3

G:\CAD\088813\Contract\Contract 5-088813\Station\Bridge\Deck\C5-088813-DECK_LAYOUT.dwg