



A SECTION - STA. 12+072
 101/105 SCALE: H = 1:100 V = 1:50

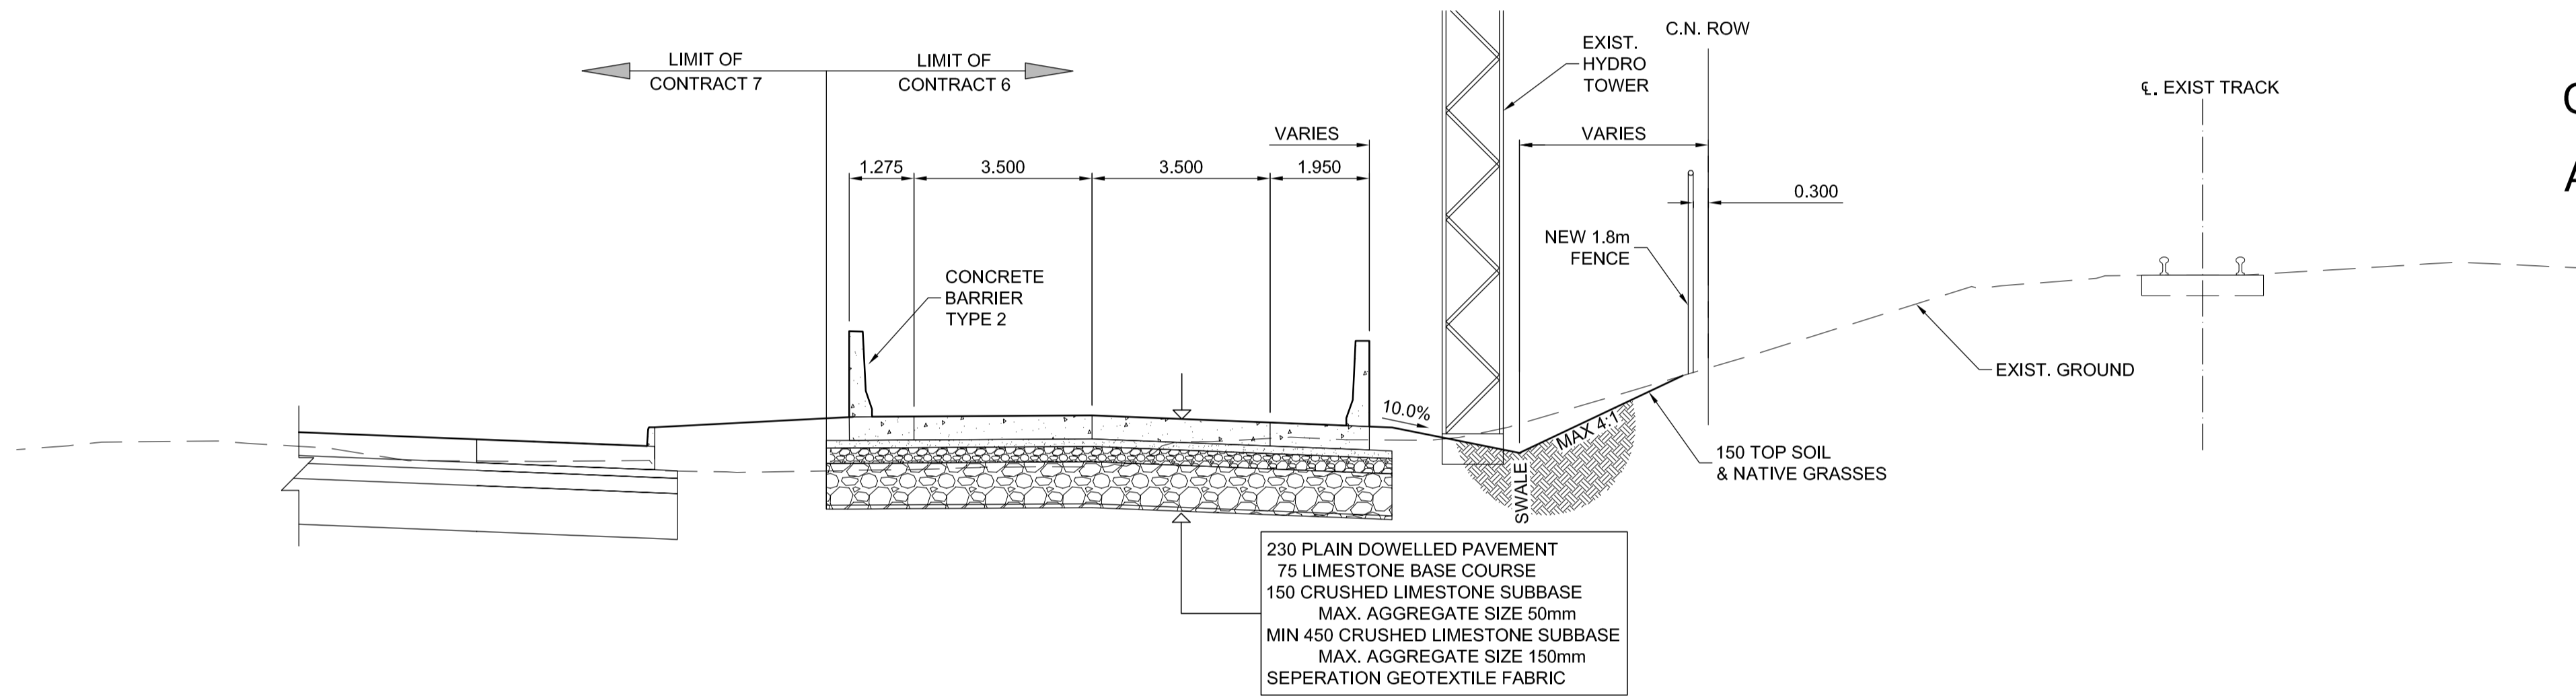

B SECTION - STA. 12+097
 101/105 SCALE: H = 1:100 V = 1:50

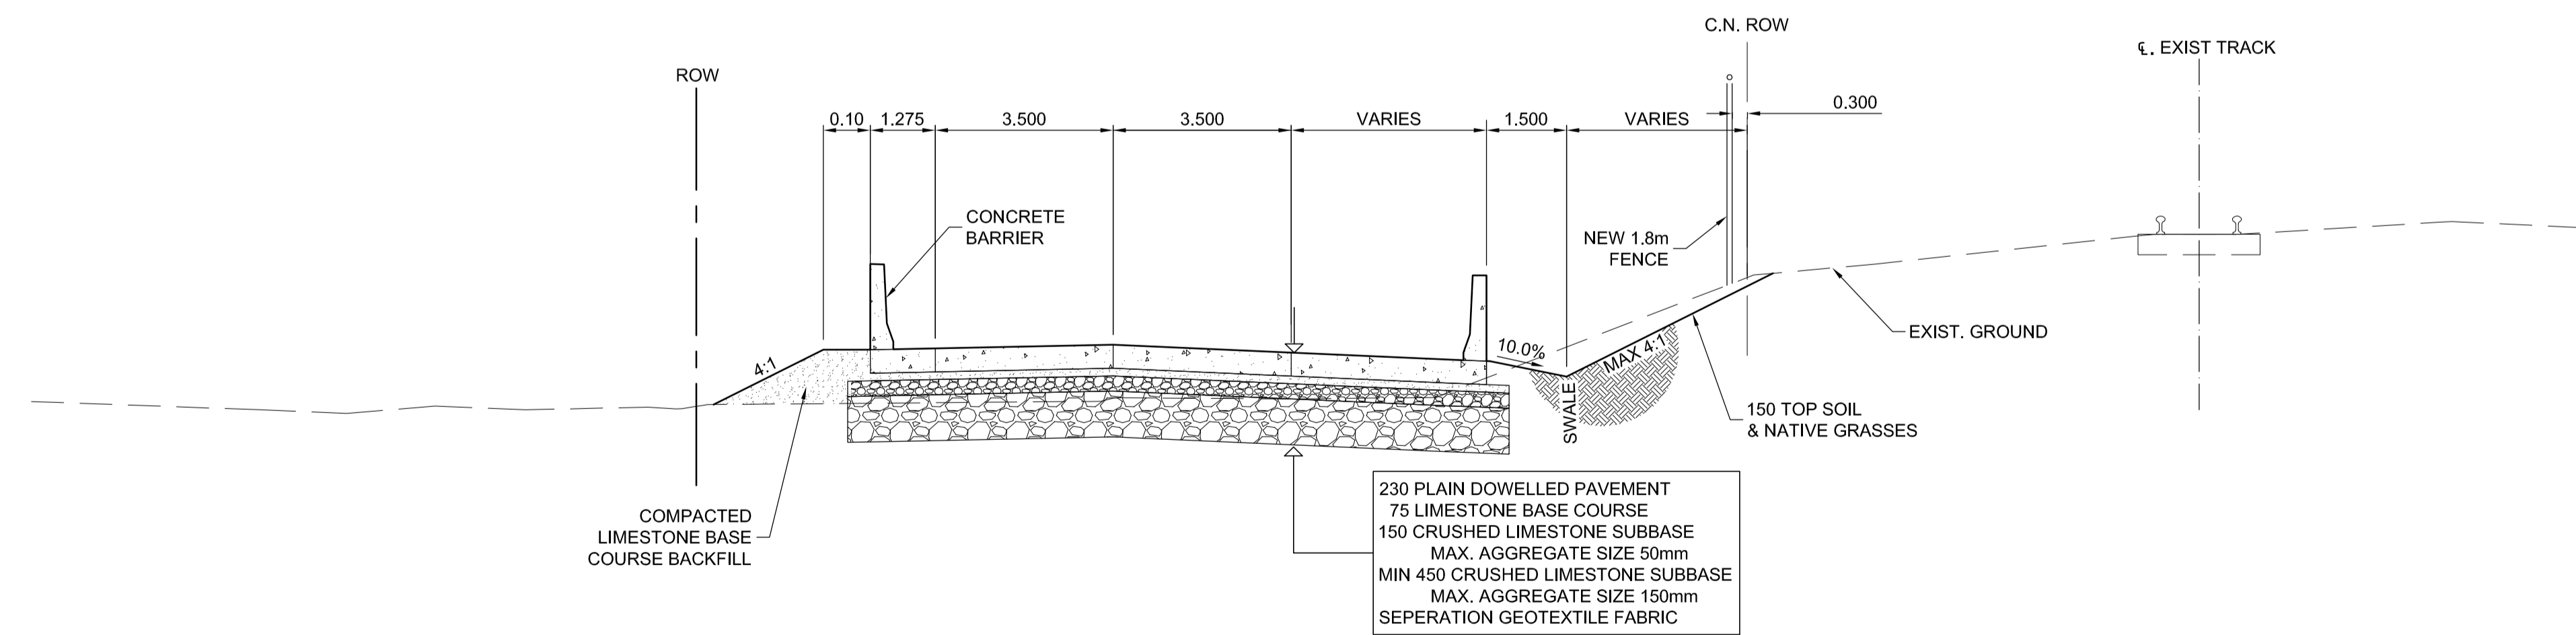

C SECTION - STA. 12+105
 101/105 SCALE: H = 1:100 V = 1:50

THIS PAGE HAS BEEN SHOWN FOR CLARITY AND IS NOT INCLUDED IN THIS CONTRACT

ITEMS OF WORK SHOWN IN SECTIONS ARE WITHIN CONTRACT 5 PROJECT LIMITS BUT ARE TO BE COMPLETED BY CONTRACT 6 CONTRACTOR.

COORDINATE CONSTRUCTION ACTIVITIES WITH CONTRACT 6 & 7

METRIC
 WHOLE NUMBERS INDICATE MILLIMETRES
 DECIMALIZED NUMBERS INDICATE METRES.



LOCATION	APPROVED	B.M. ELEV.	DESIGNED BY
UNDERGROUND STRUCTURES		654265 (633392.694, 5525026.192) 232.518	RTP
SUPV. U/G STRUCTURES COMMITTEE	DATE		DRAWN BY
			TJH/PMW
			CHECKED BY
			TJP
			APPROVED BY
			DPK
			HOR. SCALE
			1 : 100
			VERTICAL
			1 : 50
			DATE
			2010/05/14
			DATE
			2010/05/14

NO.	REVISIONS	DATE	BY
1	ISSUED FOR TENDER	10/05/14	DPK

RELEASER	DATE
RELEASER FOR CONSTRUCTION	2010/05/14
ORIGINAL SIGNED BY RANDY FINGAS	2010/05/14



SOUTHWEST RAPID TRANSIT CORRIDOR - STAGE 1 OSBORNE STATION & ASSOCIATED WORKS	
CITY DRAWING NUMBER B237-10-105	SHEET OF 105 OF 121
CONSULTANT PROJECT NO. 088813	
CROSS SECTIONS 1 OF 3	
CONSULTANT DRAWING NUMBER C5-C3008-T	

G:\CAD\088813\Contract\Station\Current\Bridge\C5-C120-P-Cross Sections.dwg