


LAYOUT & PLANTING PLAN

SCALE 1:100



PLANT KEY

KEY	COMMON NAME/BOTANICAL NAME
DECIDUOUS TREES	
A	AMERICAN ELM / ULMUS AMERICANA
B	TOBA HAWTHORN / CRATAEGUS X MORDENENSIS 'TOBA'
CONIFEROUS TREES	
C	WHITE SPRUCE / PICEA GLAUCA
D	COLORADO SPRUCE / PICEA PUNGENS
DECIDUOUS SHRUBS	
E	SNOWMOUND SPIREA / SPIRAEA NIPPONICA 'SNOWMOUND'
F	IVORY HALO DOGWOOD / CORNUS ALBA 'IVORY HALO'
G	ADELAIDE HOODLESS ROSE / ROSA 'ADELAIDE HOODLESS'
CONIFEROUS SHRUBS	
H	BLUE DANUBE JUNIPER / JUNIPERUS SABINA 'BLUE DANUBE'
VINES	
J	VIRGINIA CREEPER / PARTHENOISSUS QUINQUEFOLIA

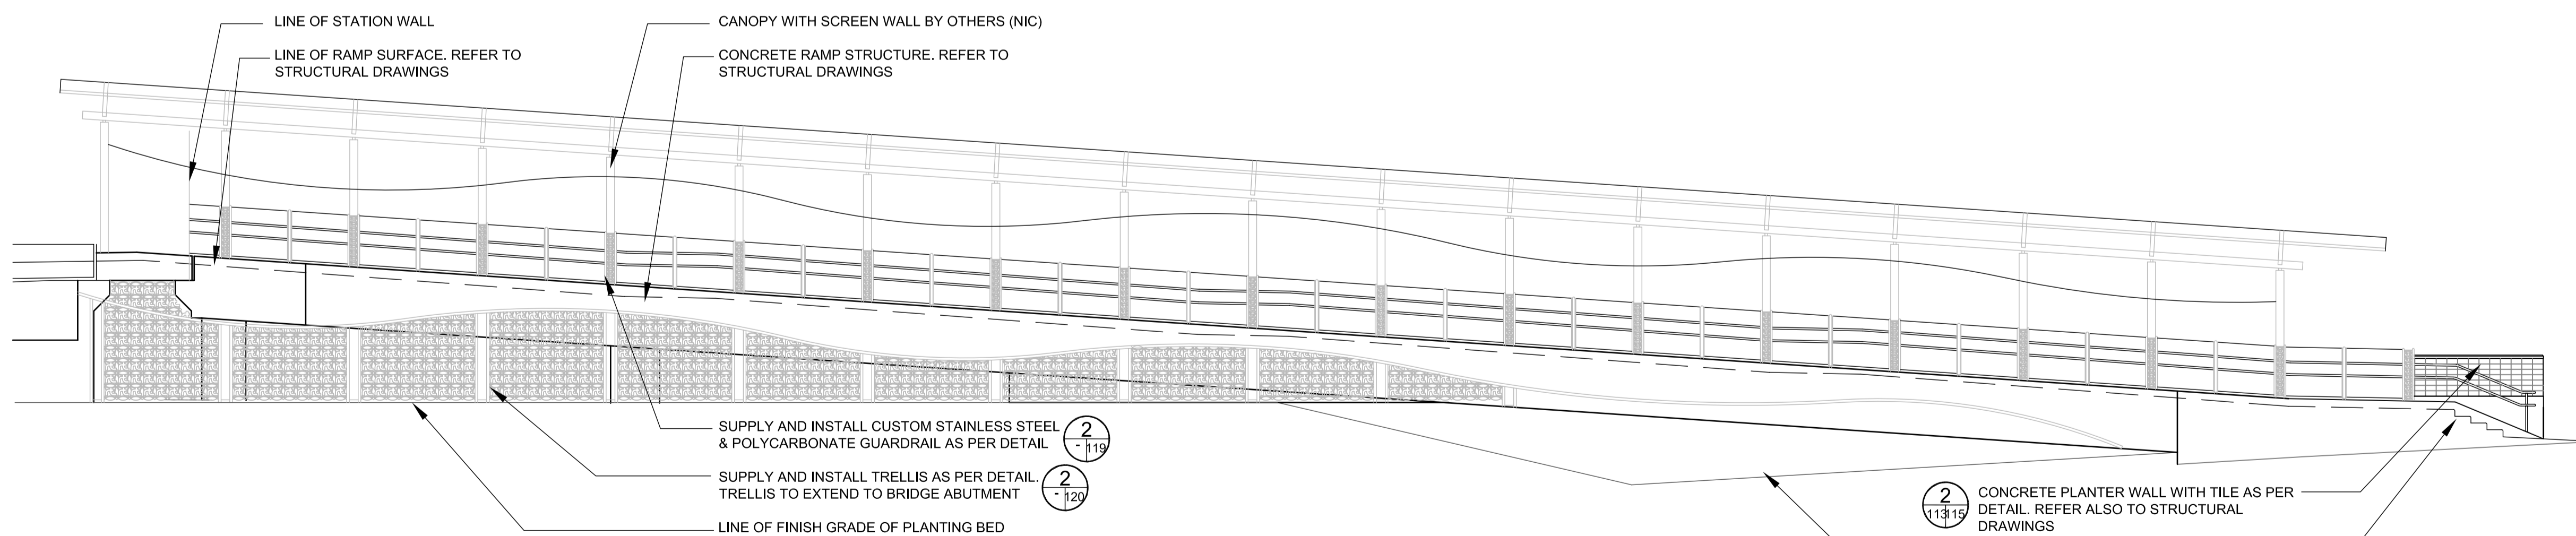

ELEVATION OF RAMP ARCHITECTURAL FEATURES

SCALE 1:75



LEGEND

- NATIVE GRASSES
- MULCH BED
- CONCRETE SIDEWALK

- EXISTING TREES TO REMAIN
- PROPOSED DECIDUOUS TREE
- PROPOSED CONIFEROUS TREE
- EXISTING DECIDUOUS TREE TO BE REMOVED
- EXISTING CONIFEROUS TREE TO BE REMOVED
- PROPOSED SHRUBS

- PLANT KEY
- QUANTITY PLANT KEY

LOCATION	APPROVED	B.M. ELEV.	BM ELEV.
UNDERGROUND STRUCTURES			
ORIGINAL SIGNED BY	X		
SUPV. U/G STRUCTURES COMMITTEE			
DATE			
NOTE: LOCATION OF UNDERGROUND STRUCTURES AS SHOWN ARE BASED ON THE BEST INFORMATION AVAILABLE. BUT NO GUARANTEE IS GIVEN THAT ALL EXISTING UTILITIES ARE SHOWN OR THAT THE GIVEN LOCATIONS ARE EXACT. CONFIRMATION OF EXISTENCE AND EXACT LOCATION OF ALL SERVICES MUST BE OBTAINED FROM THE INDIVIDUAL UTILITIES BEFORE PROCEEDING WITH CONSTRUCTION.			
NO.	REVISIONS	DATE	BY
1	ISSUED FOR TENDER	10/05/14	JW

DESIGNED BY	SR/JW
DRAWN BY	JW/TM
CHECKED BY	JW/SR
APPROVED BY	
HOR. SCALE	AS NOTED
VERTICAL	
DATE	2010-05-07

DESIGNED BY SR/JW
 DRAWN BY JW/TM
 CHECKED BY JW/SR
 APPROVED BY
 HOR. SCALE AS NOTED
 VERTICAL
 DATE 2010-05-07

MCGOWAN RUSSELL

DILLON CONSULTING

 RELEASED FOR CONSTRUCTION ORIGINAL SIGNED BY RANDY FINGAS.
 DATE: 2010/05/14

LANDSCAPE ARCHITECT'S SEAL

 ORIGINAL SIGNED BY JACKIE WILKIE
 JACQUELINE L. WILKIE member no. 75
 CONSULTANT PROJECT NO. 08-028

THE CITY OF WINNIPEG TRANSIT DEPARTMENT

 SOUTHWEST RAPID TRANSIT CORRIDOR - STAGE 1 OSBORNE STATION AND ASSOCIATED WORKS
 LANDSCAPE WORKS WEST SIDE LAYOUT & PLANTING PLAN
 CITY DRAWING NUMBER B237-10-113
 SHEET 113 OF 121
 CONSULTANT DRAWING NUMBER C5-L-5002-T

X:\08-028 Southwestern BRT Corridor\dwg\2010\osborne station\wkg.dwg\osborne LANDSCAPE PLAN 2010-05-07.dwg