
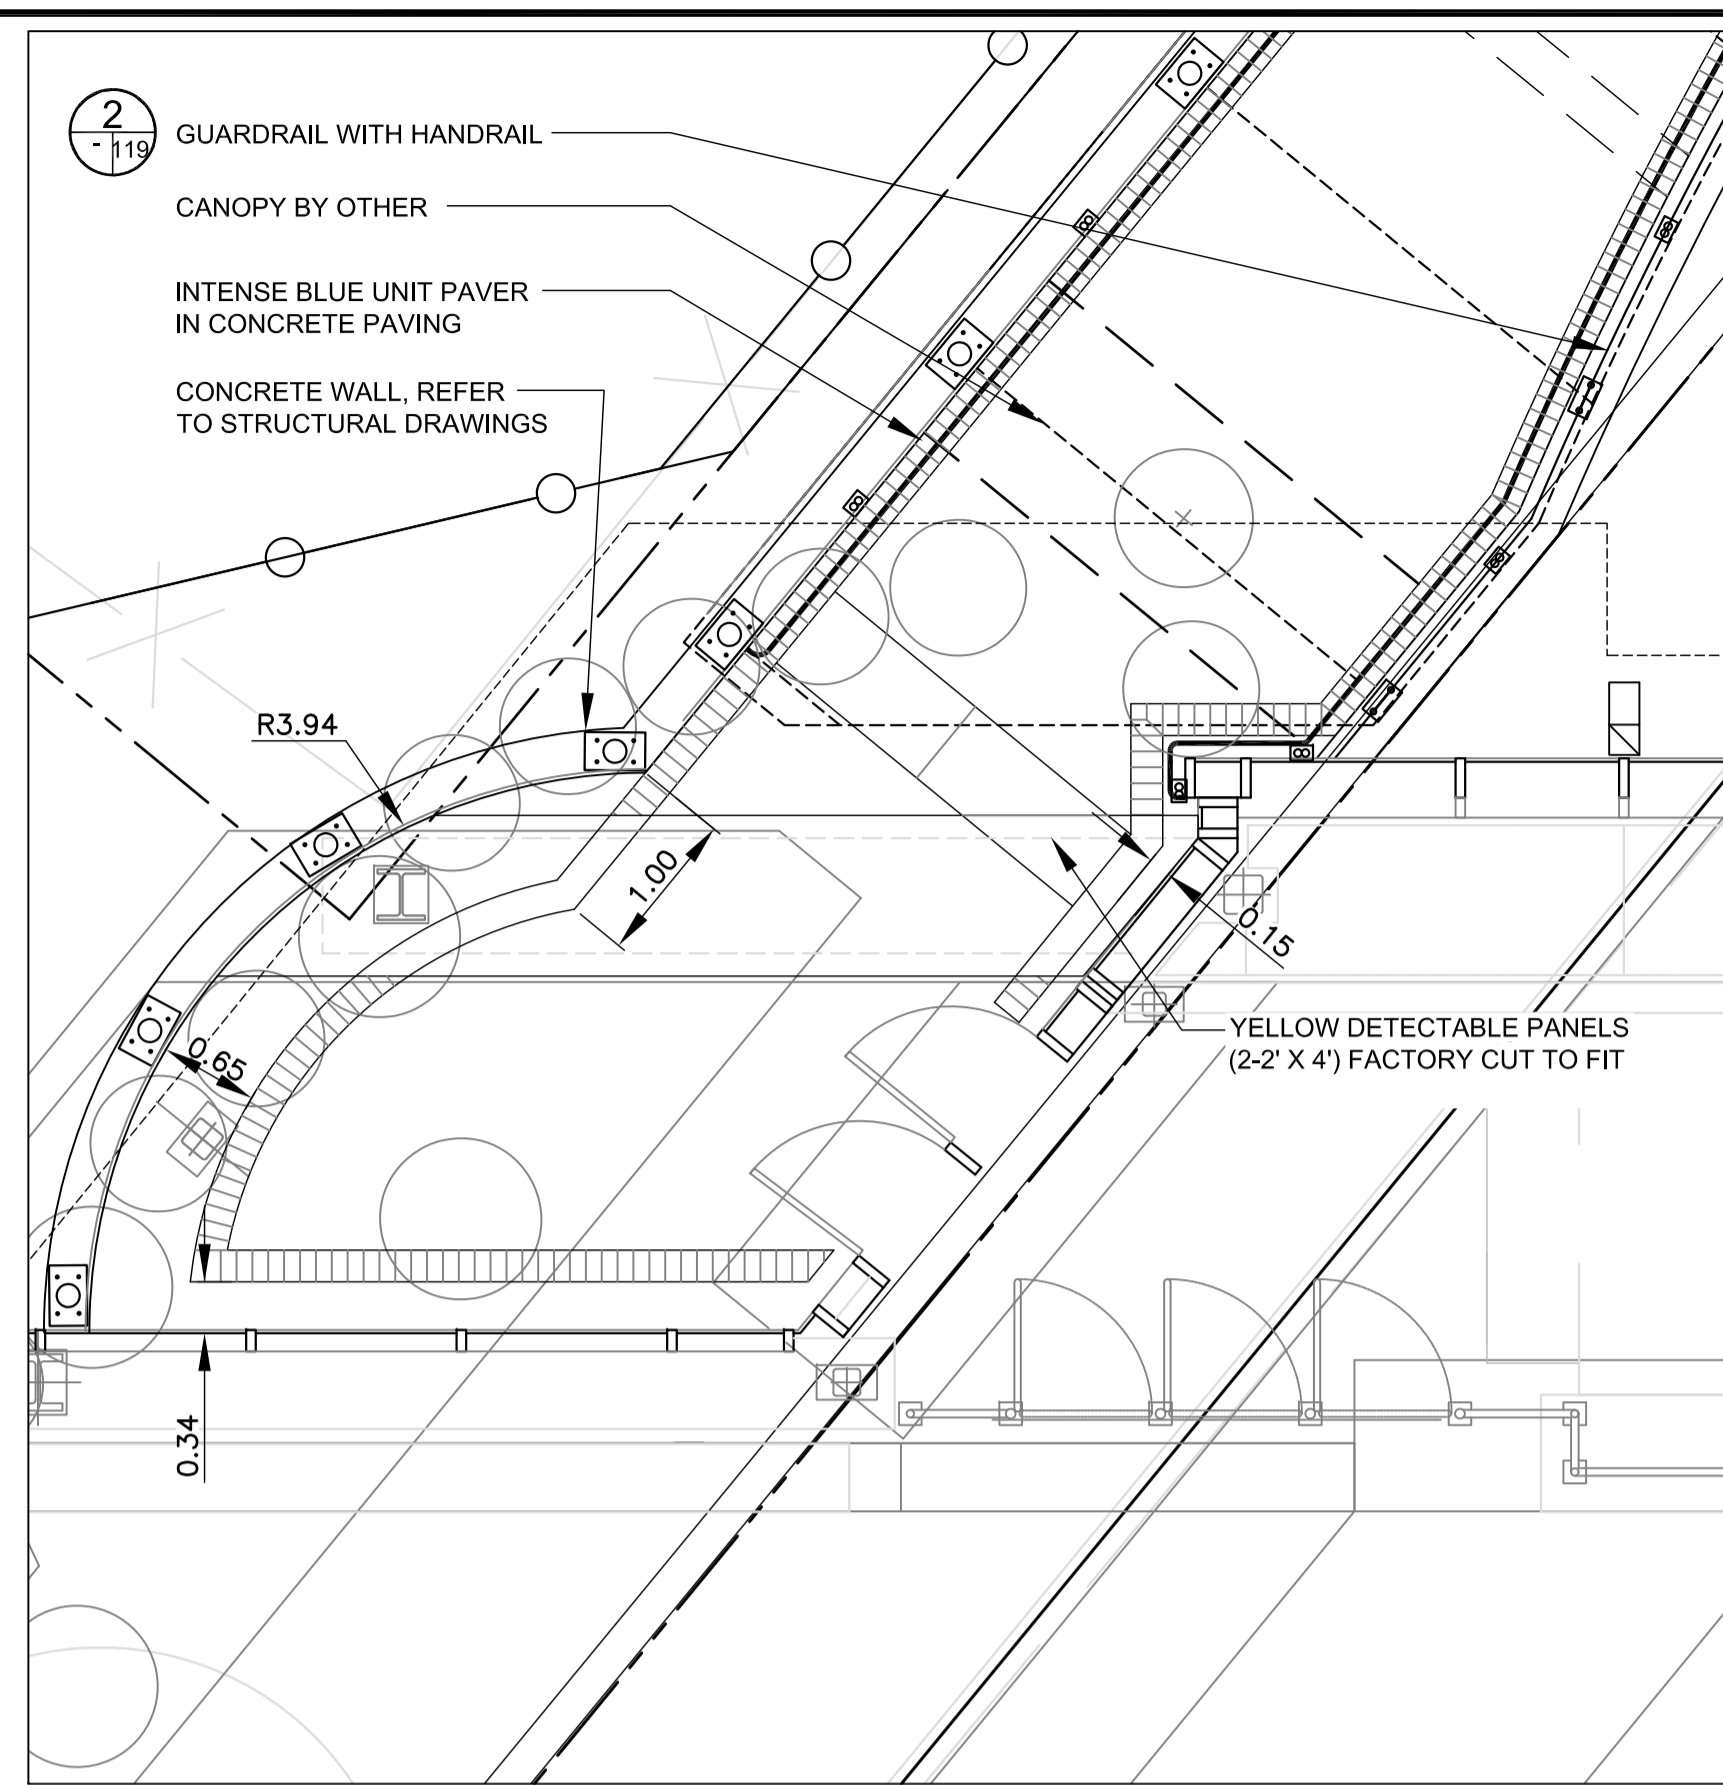




WEST SIDE UPPER PLAZA

SCALE 1:50

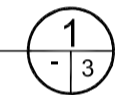



EAST SIDE UPPER PLAZA

SCALE 1:50

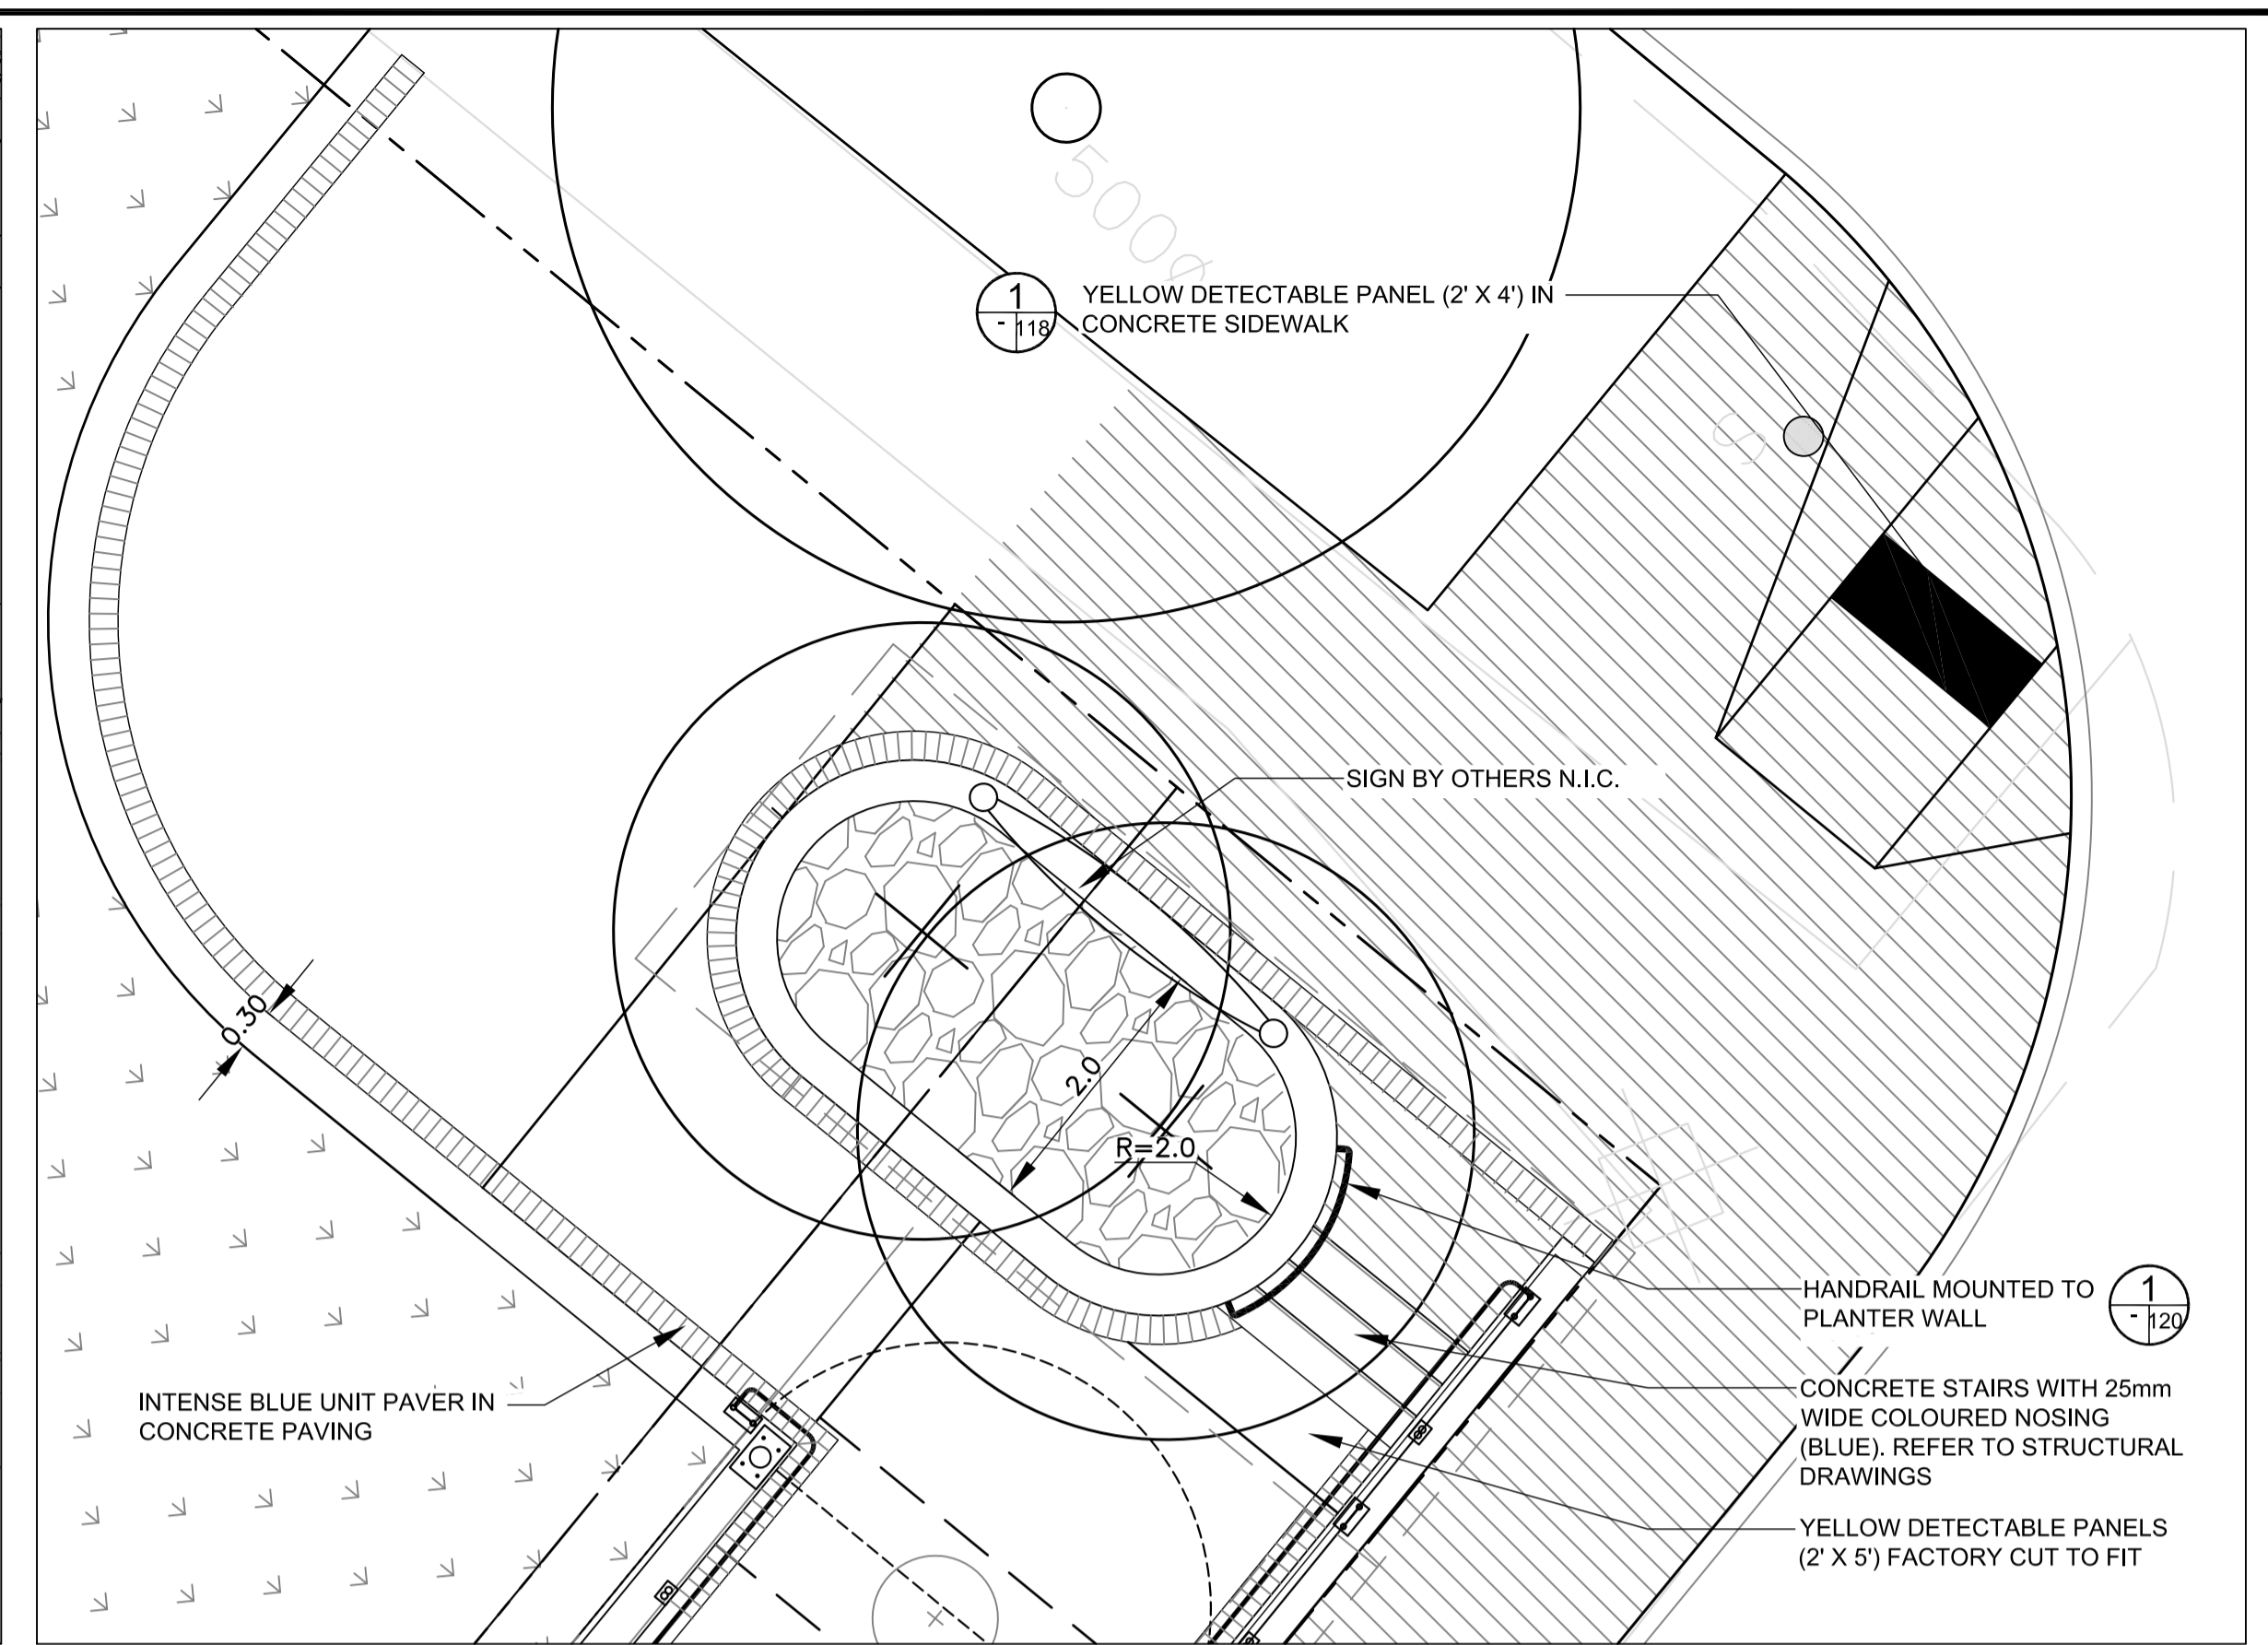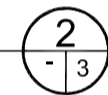


EAST SIDE LOWER PLAZA

SCALE 1:50

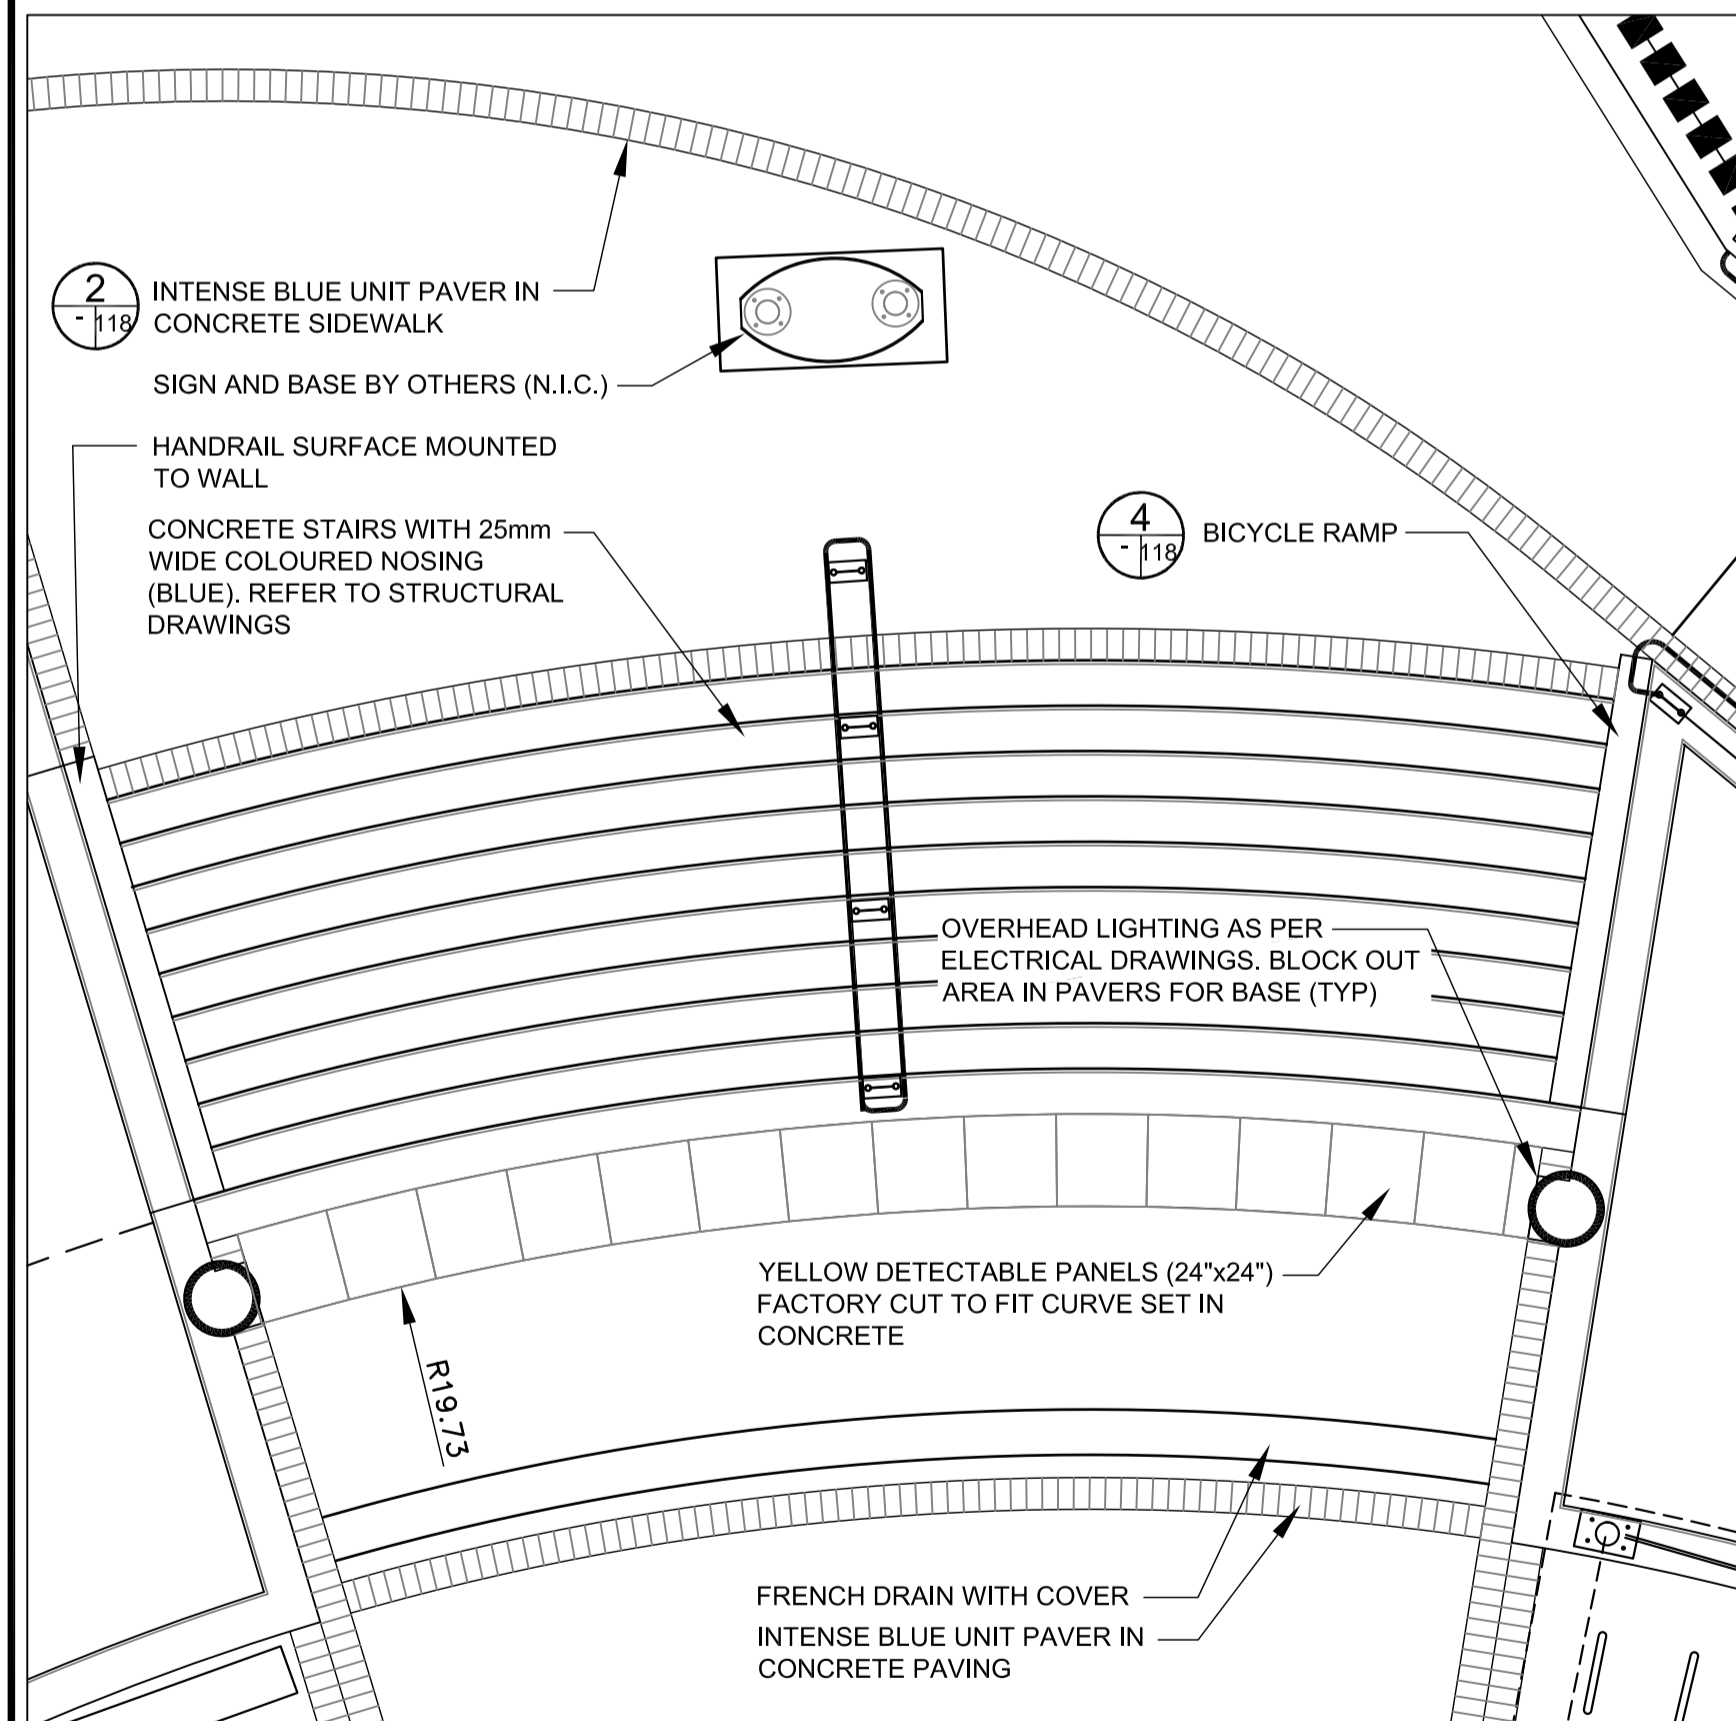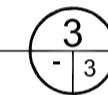




PAVING PATTERN DETAIL MID PLAZA

SCALE 1:50

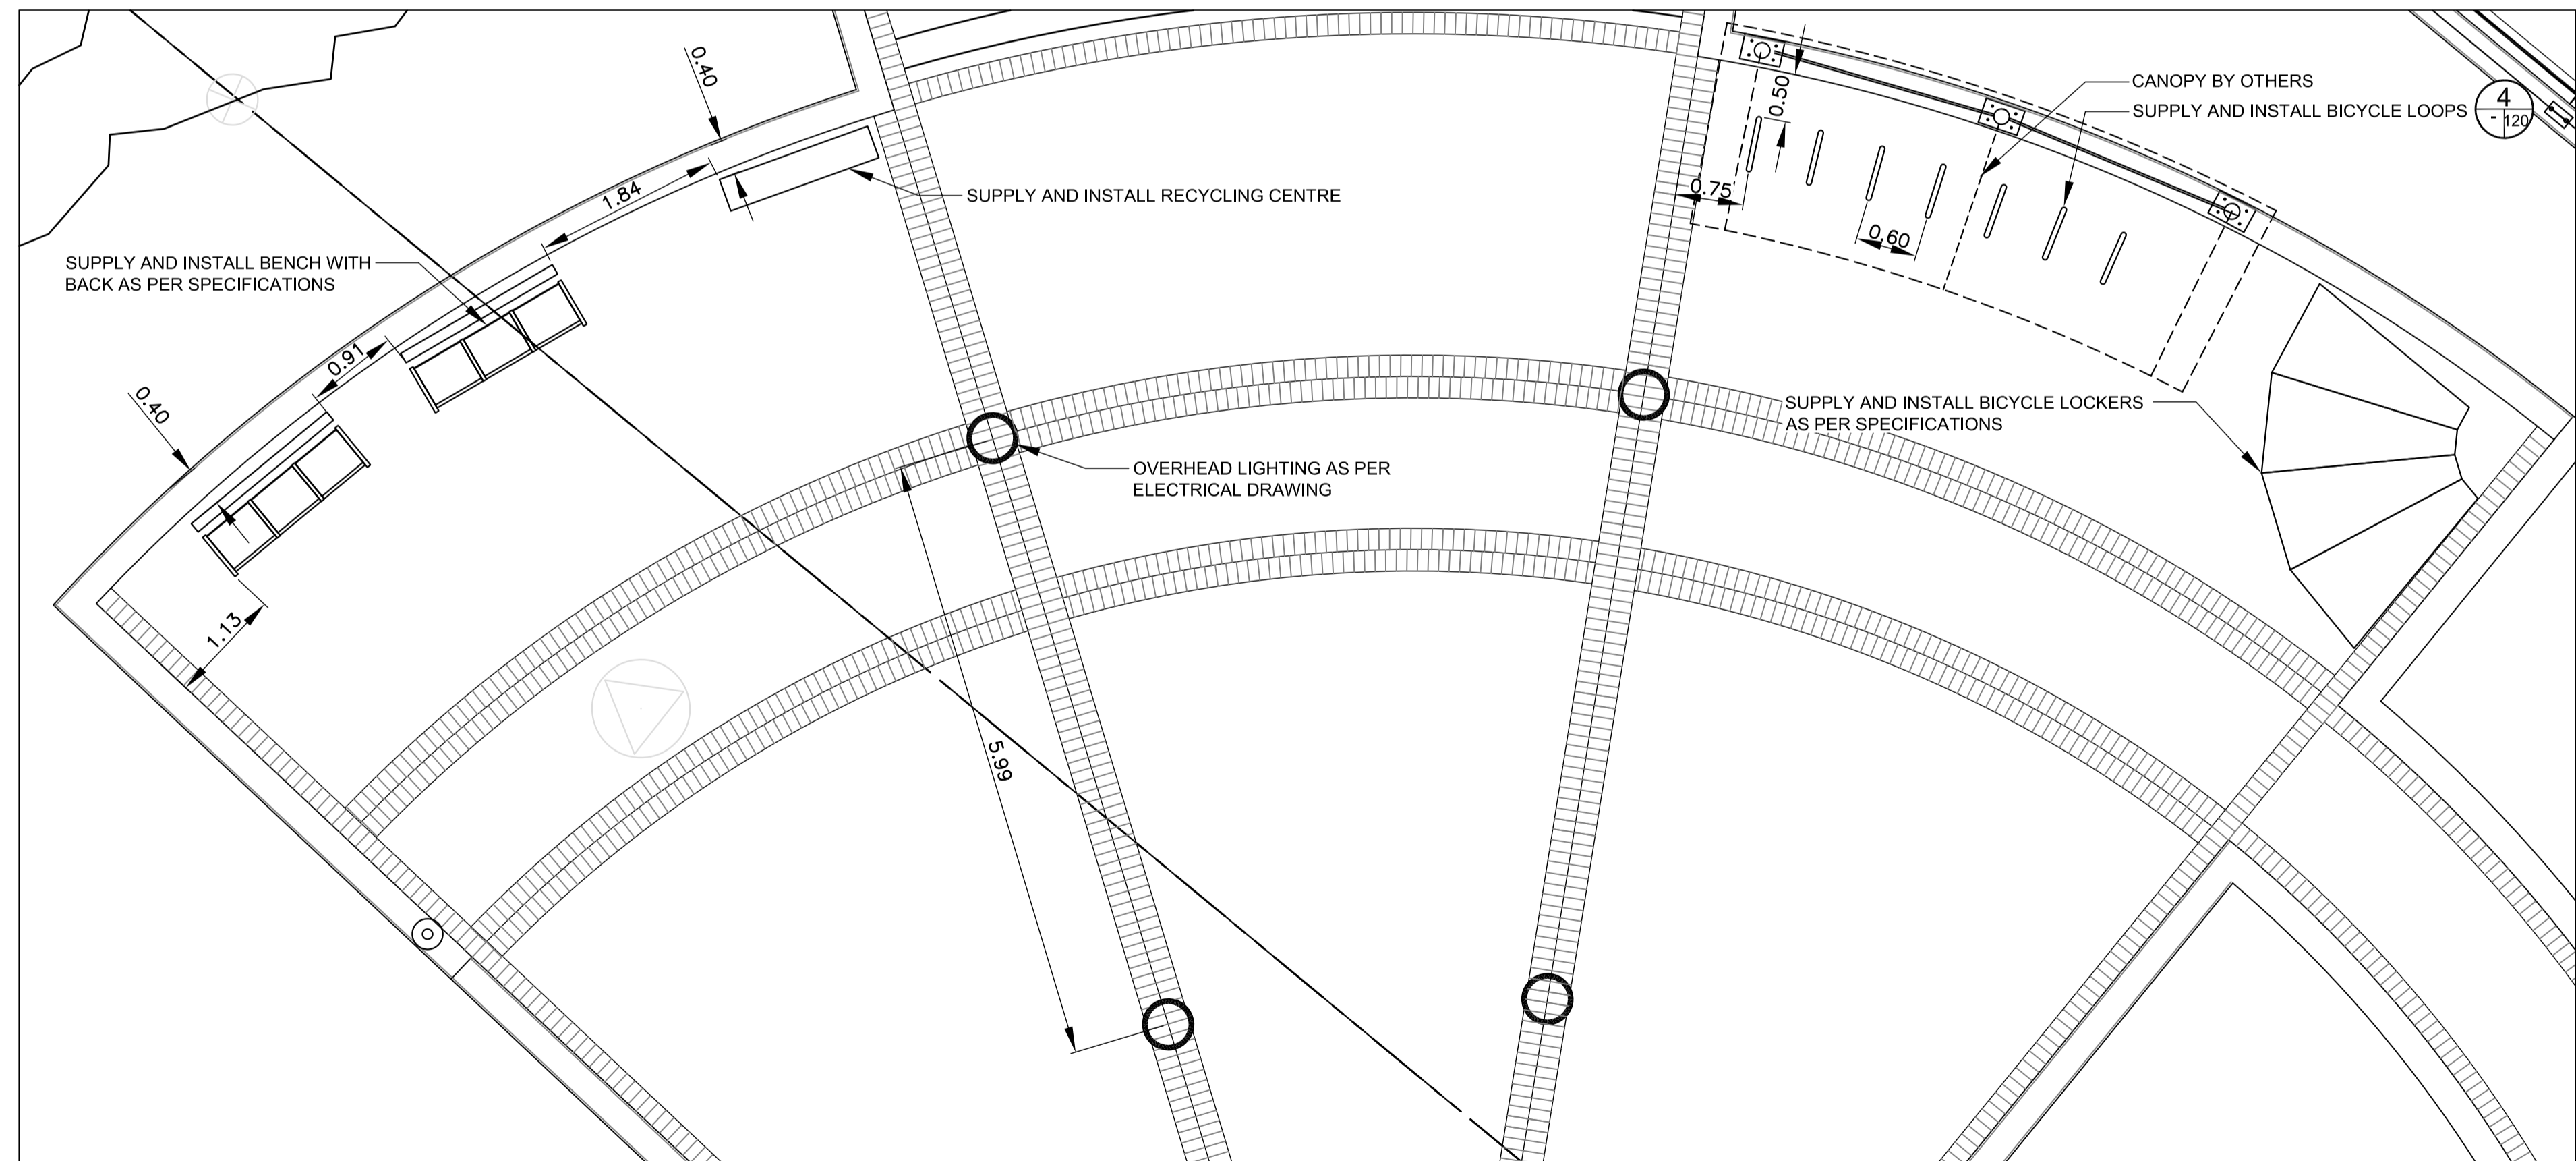

SITE FURNITURE LAYOUT MID PLAZA

SCALE 1:50

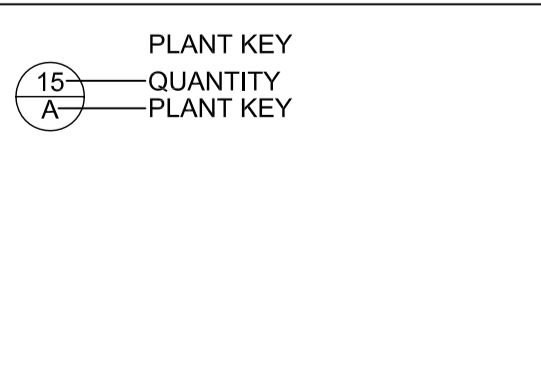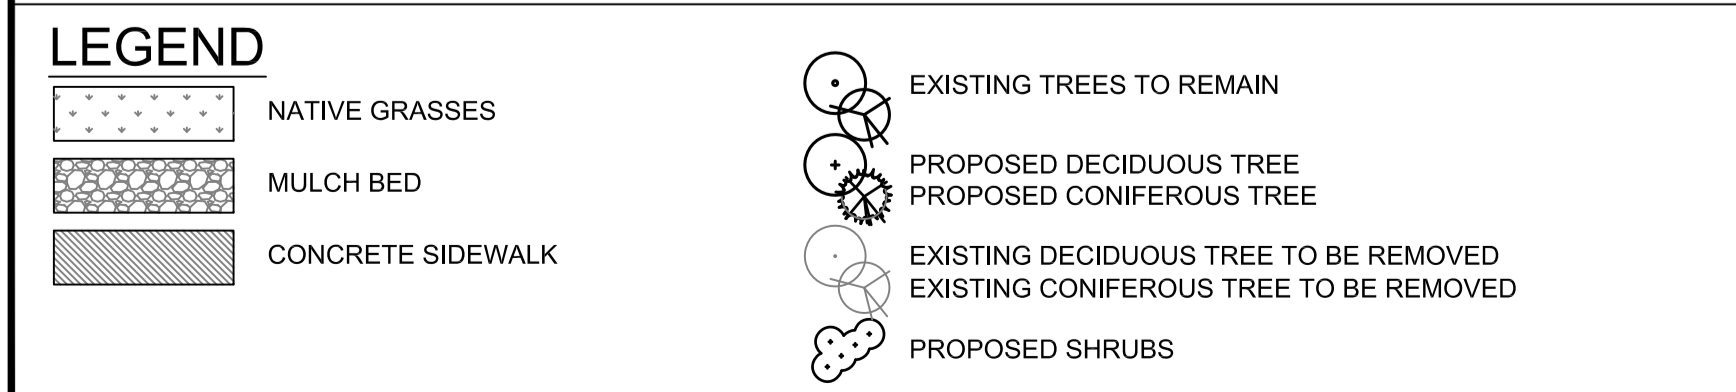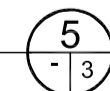


NOTE:
LOCATION OF UNDERGROUND STRUCTURES AS SHOWN ARE BASED ON THE BEST INFORMATION AVAILABLE. BUT NO GUARANTEE IS GIVEN THAT ALL EXISTING UTILITIES ARE SHOWN OR THAT THE GIVEN LOCATIONS ARE EXACT. CONFIRMATION OF EXISTENCE AND EXACT LOCATION OF ALL SERVICES MUST BE OBTAINED FROM THE INDIVIDUAL UTILITIES BEFORE PROCEEDING WITH CONSTRUCTION.

NO.	REVISIONS	DATE	BY
1	ISSUED FOR TENDER	10/05/14	JW

B.M. ELEV.	BM ELEV

DESIGNED BY	SR/JW
DRAWN BY	JW/TM
CHECKED BY	JW/SR
APPROVED BY	
HOR. SCALE	1:100
VERTICAL	
DATE	2010-05-07

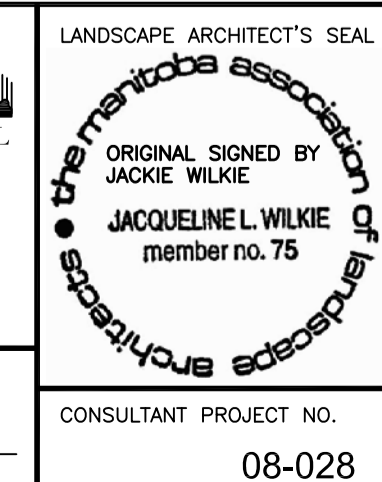

THE CITY OF WINNIPEG
TRANSIT DEPARTMENT

Winnipeg

SOUTHWEST RAPID TRANSIT CORRIDOR - STAGE 1
OSBORNE STATION AND ASSOCIATED WORKS

LANDSCAPE WORKS
ENLARGEMENTS

CITY DRAWING NUMBER B237-10-116
SHEET 116 OF 121
CONSULTANT DRAWING NUMBER C5-L-5005-T

X:\08-028 Southwestern BRT Corridor\dwg\2010\osborne station\wkg.dwg\Osborne LANDSCAPE PLAN 2010-05-07.dwg