


PLAN
SCALE 1:50

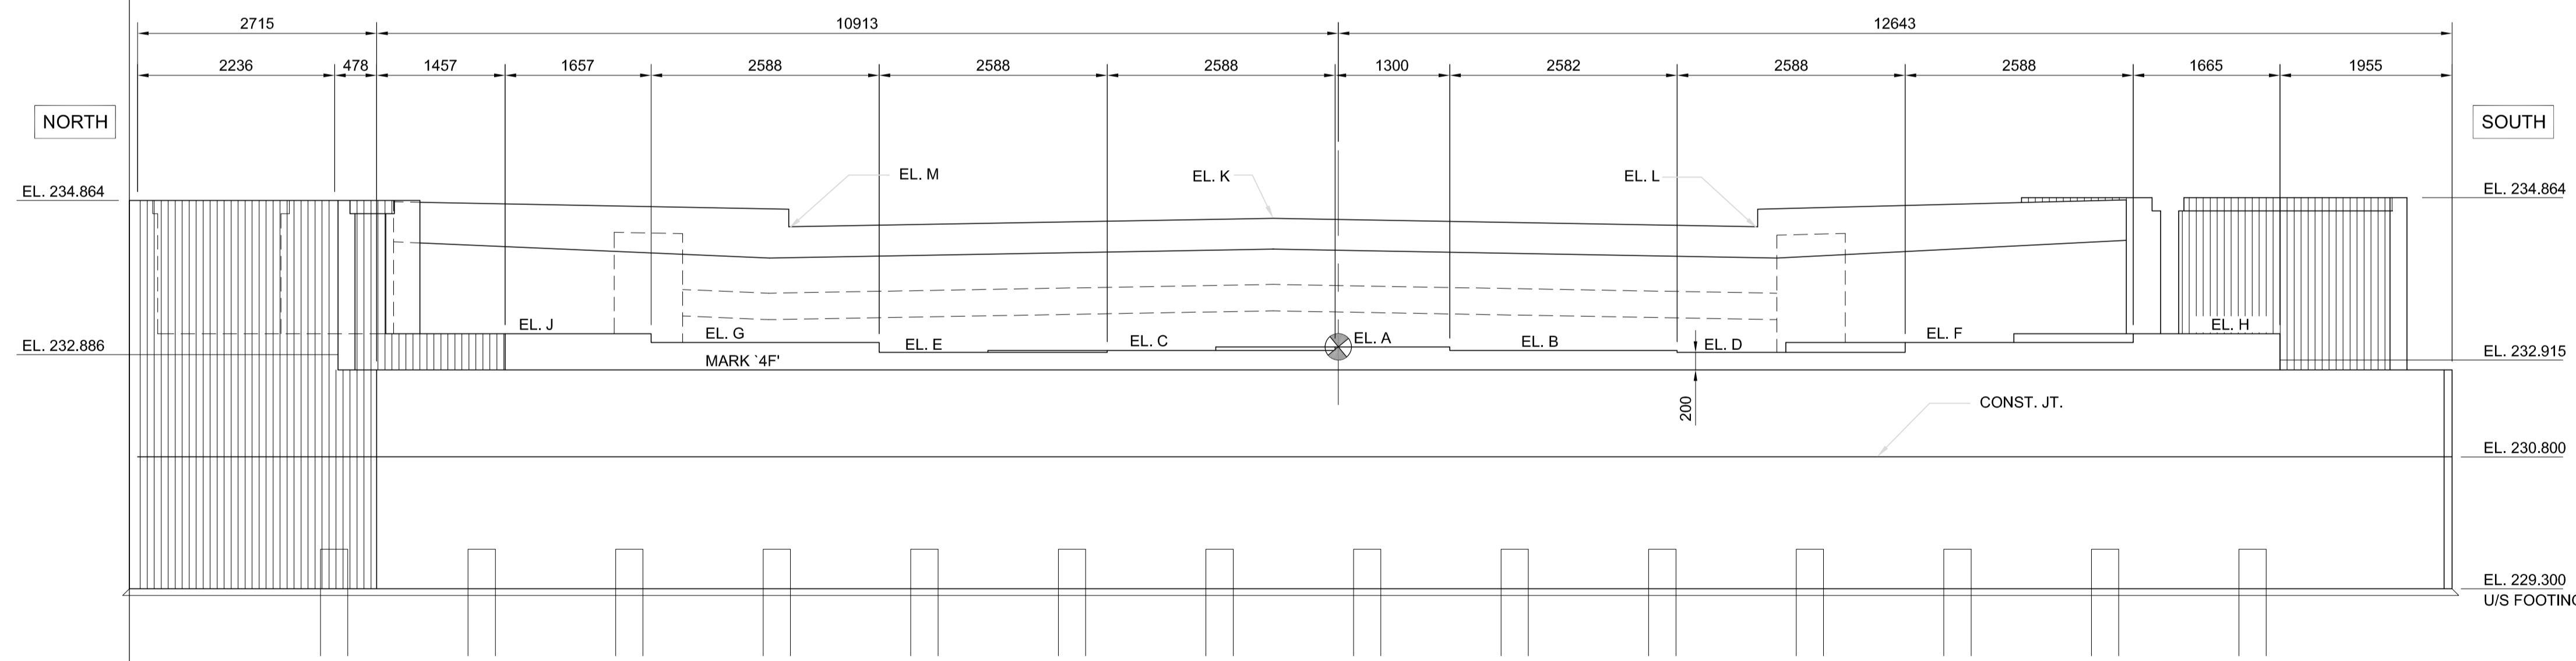

ELEVATION
SCALE 1:50

TABLE OF ELEVATIONS												
PIER	A	B	C	D	E	F	G	H	J	K	L	M
SU-4	233.032	233.017	233.006	232.987	232.954	233.162	233.093	233.216	233.134	???	???	???

NOTE:
1. ALL EXPOSED EDGES TO BE 20mm CHAMFER UNLESS NOTED OTHERWISE.



LOCATION UNDERGROUND APPROVED STRUCTURES
 SUPV. U/G STRUCTURES COMMITTEE DATE
 NOTE:
 LOCATION OF UNDERGROUND STRUCTURES AS SHOWN ARE BASED ON THE BEST INFORMATION AVAILABLE BUT NO GUARANTEE IS GIVEN THAT ALL EXISTING UTILITIES ARE SHOWN OR THAT THE GIVEN LOCATIONS ARE EXACT. CONFIRMATION OF EXISTENCE AND EXACT LOCATION OF ALL SERVICES MUST BE OBTAINED FROM THE INDIVIDUAL UTILITIES BEFORE PROCEEDING WITH CONSTRUCTION.

B.M. ELEV.	NO.	REVISIONS	DATE	BY
	1	ISSUED FOR TENDER	10/05/14	SSR

DESIGNED BY: FAK
 DRAWN BY: NBG
 CHECKED BY: SSR
 APPROVED BY: DPK
 HOR. SCALE: AS NOTED
 VERTICAL: AS NOTED



ENGINEER'S SEAL
 PROVINCE OF MANITOBA
 ORIGINAL STAMPED BY
 S.S. RIHAL
 2010/05/14
 REGISTERED PROFESSIONAL ENGINEER
 RELEASED FOR CONSTRUCTION
 ORIGINAL SIGNED BY RANDY FINGAS
 DATE 2010/05/14

THE CITY OF WINNIPEG
 TRANSIT DEPARTMENT
 SOUTHWEST RAPID TRANSIT CORRIDOR - STAGE 1
 OSBORNE STATION & ASSOCIATED WORKS
 EAST ABUTMENT SU-4 CONCRETE 1 OF 2

CITY DRAWING NUMBER: B237-10- 25
 SHEET OF: 25 OF 121
 CONSULTANT DRAWING NUMBER: C5-S1110-T

CONSULTANT PROJECT NO.: 088813