




SECTION A
SCALE 1:25

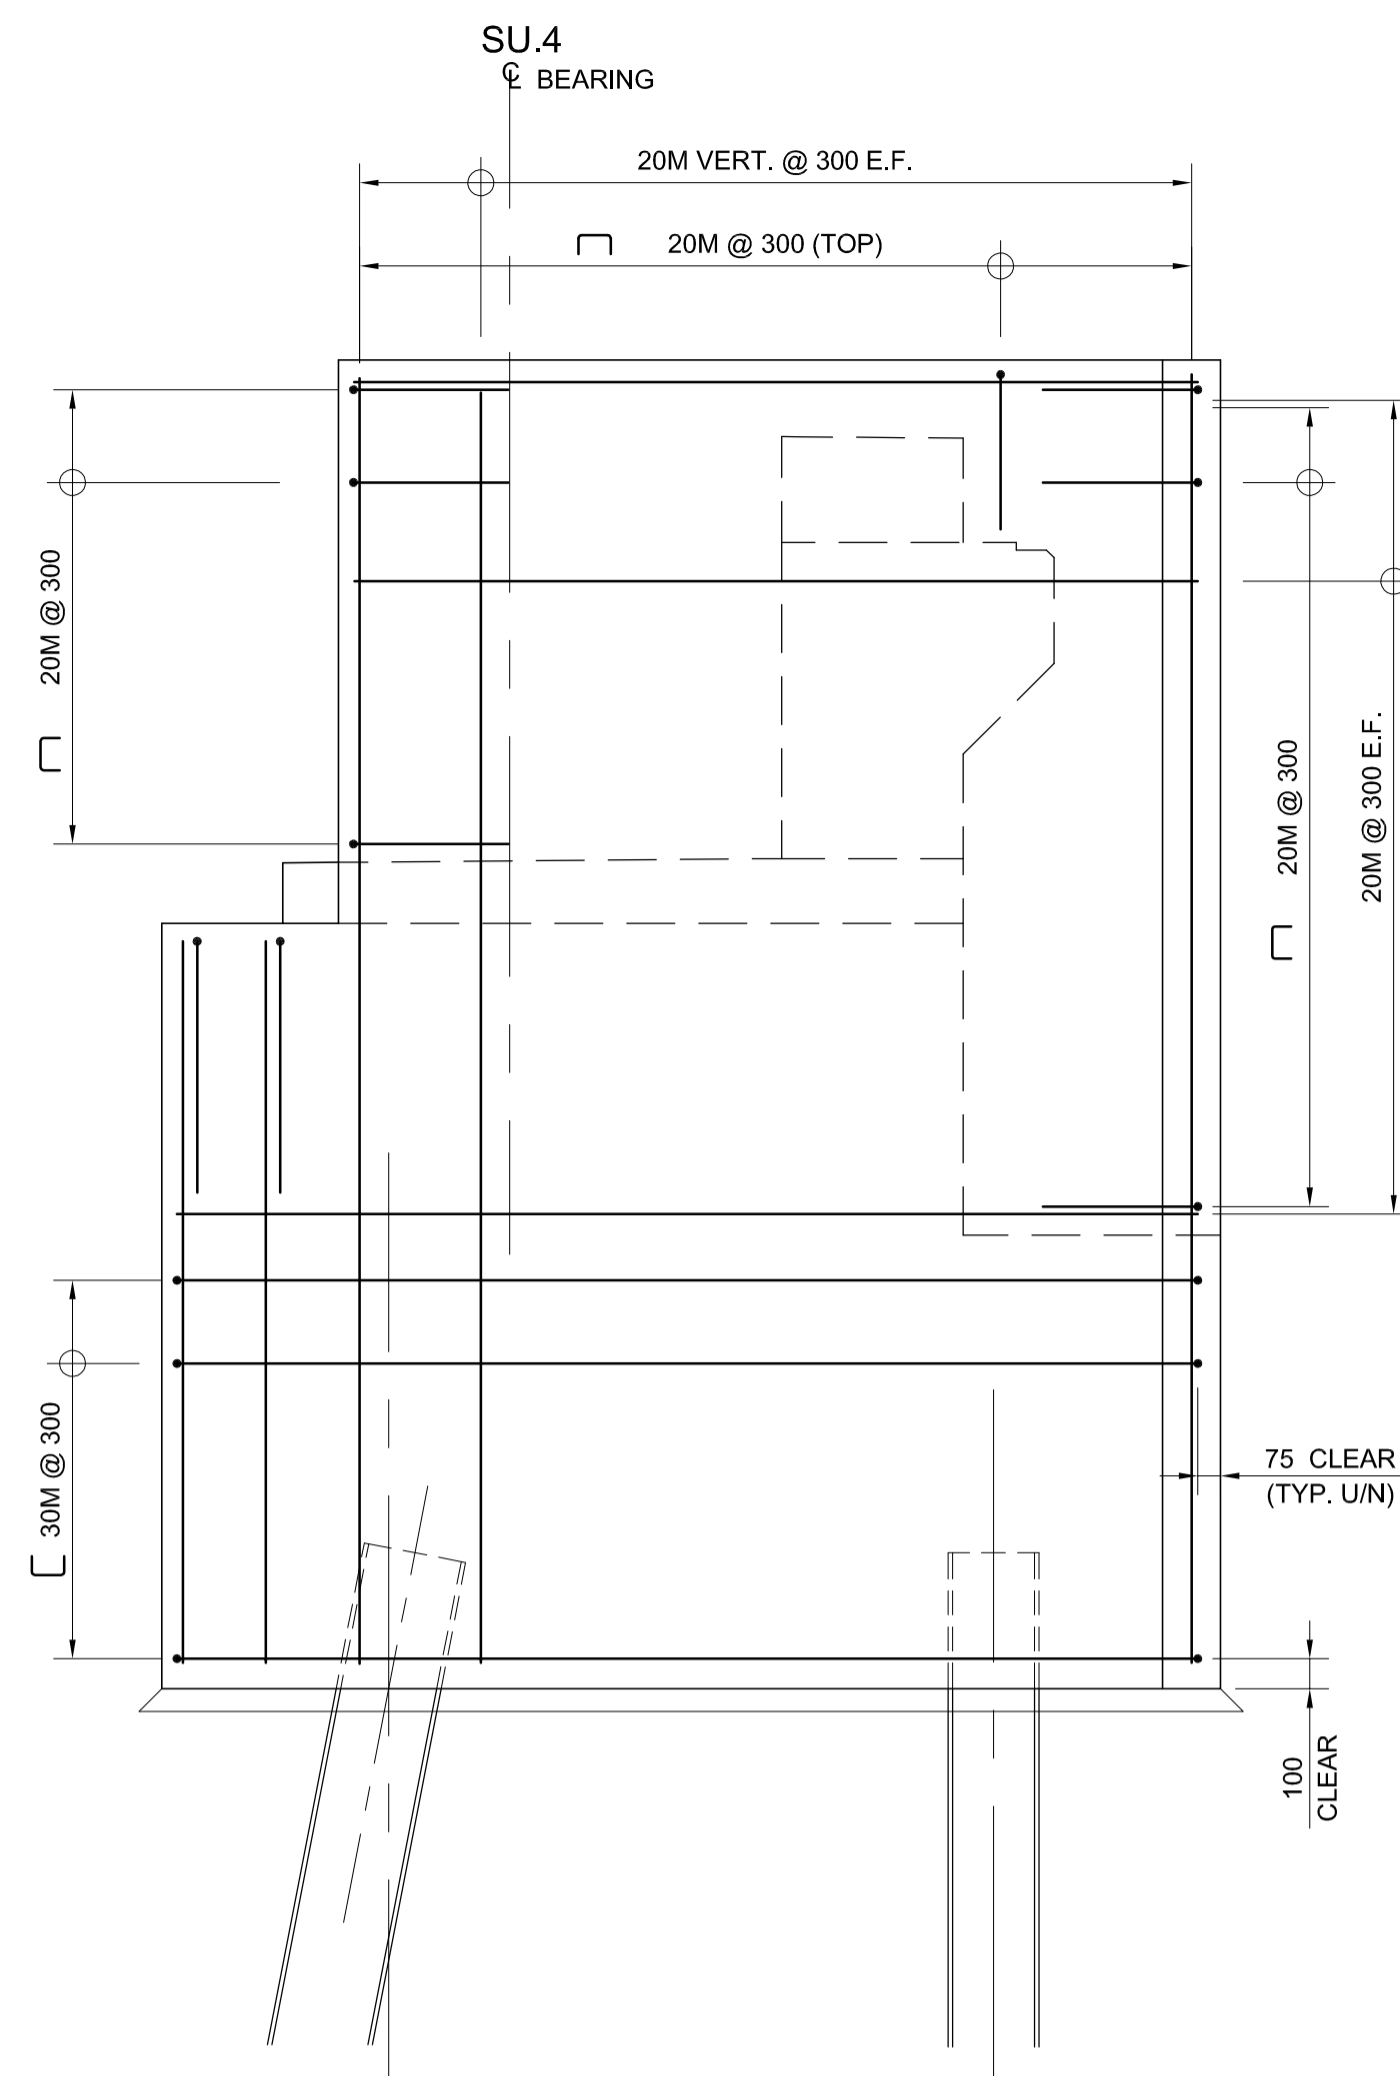

SECTION B
SCALE 1:25
NOTE: ABUTMENT FOOTING, SEAT, AND BACKWALL REINFORCING NOT SHOWN FOR CLARITY.

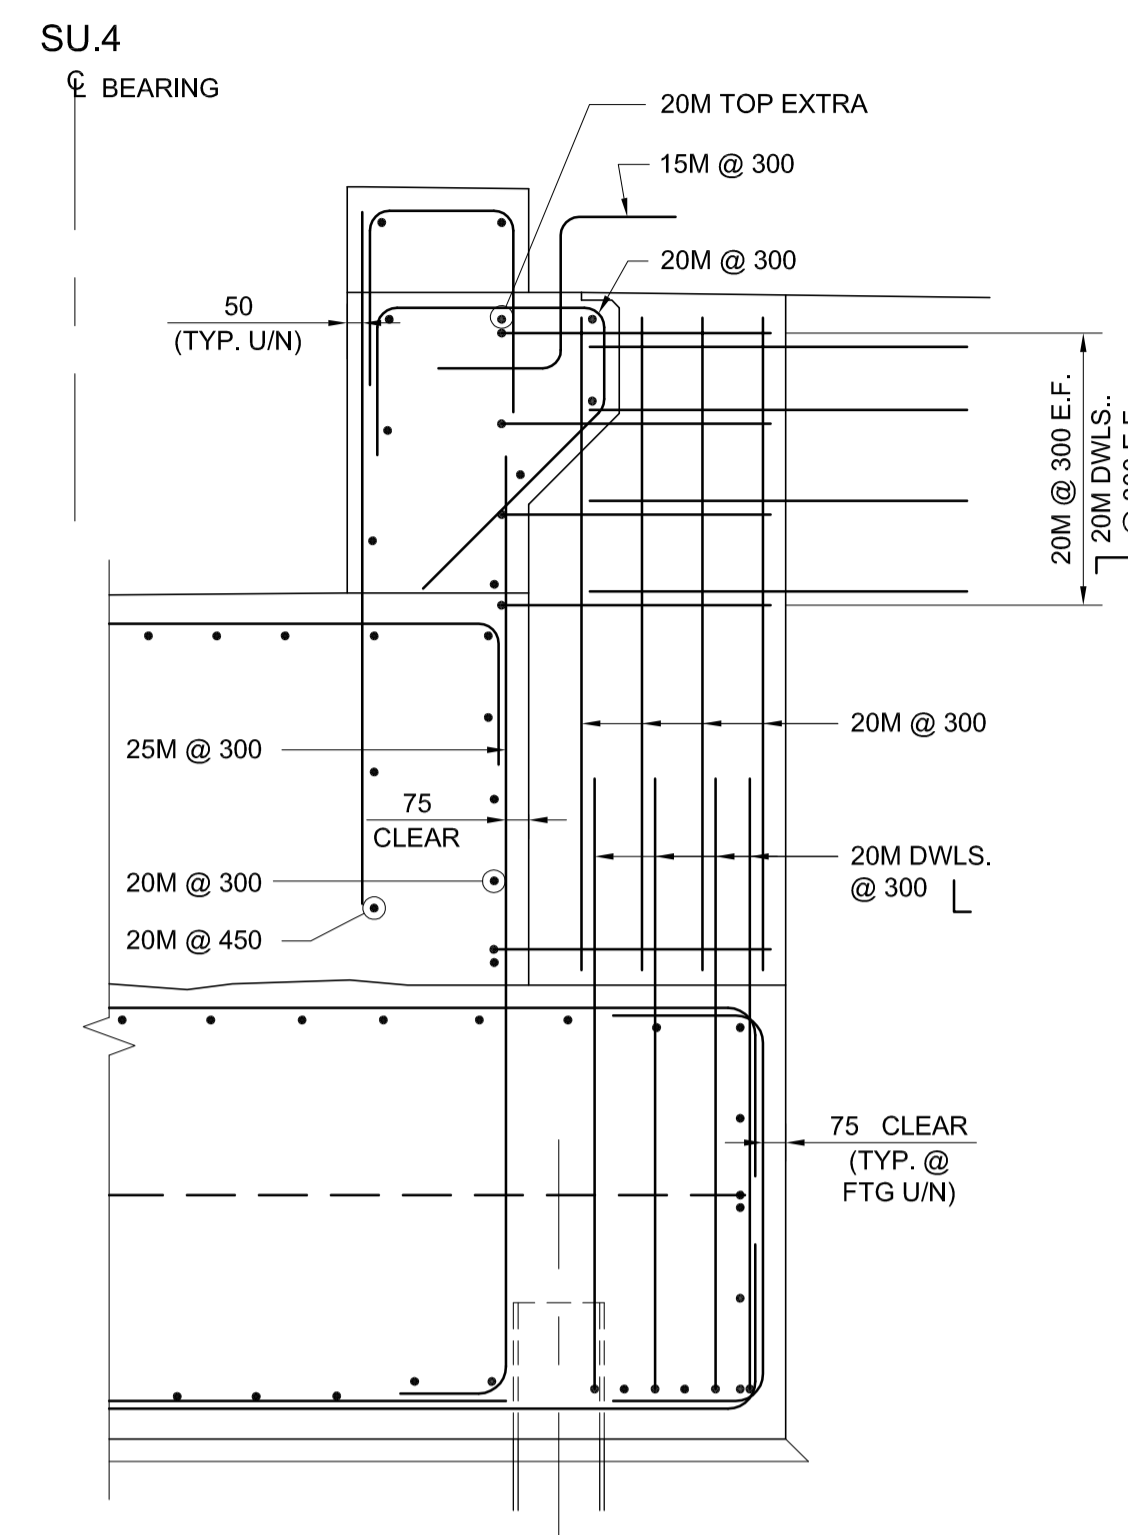

SECTION C
SCALE 1:25

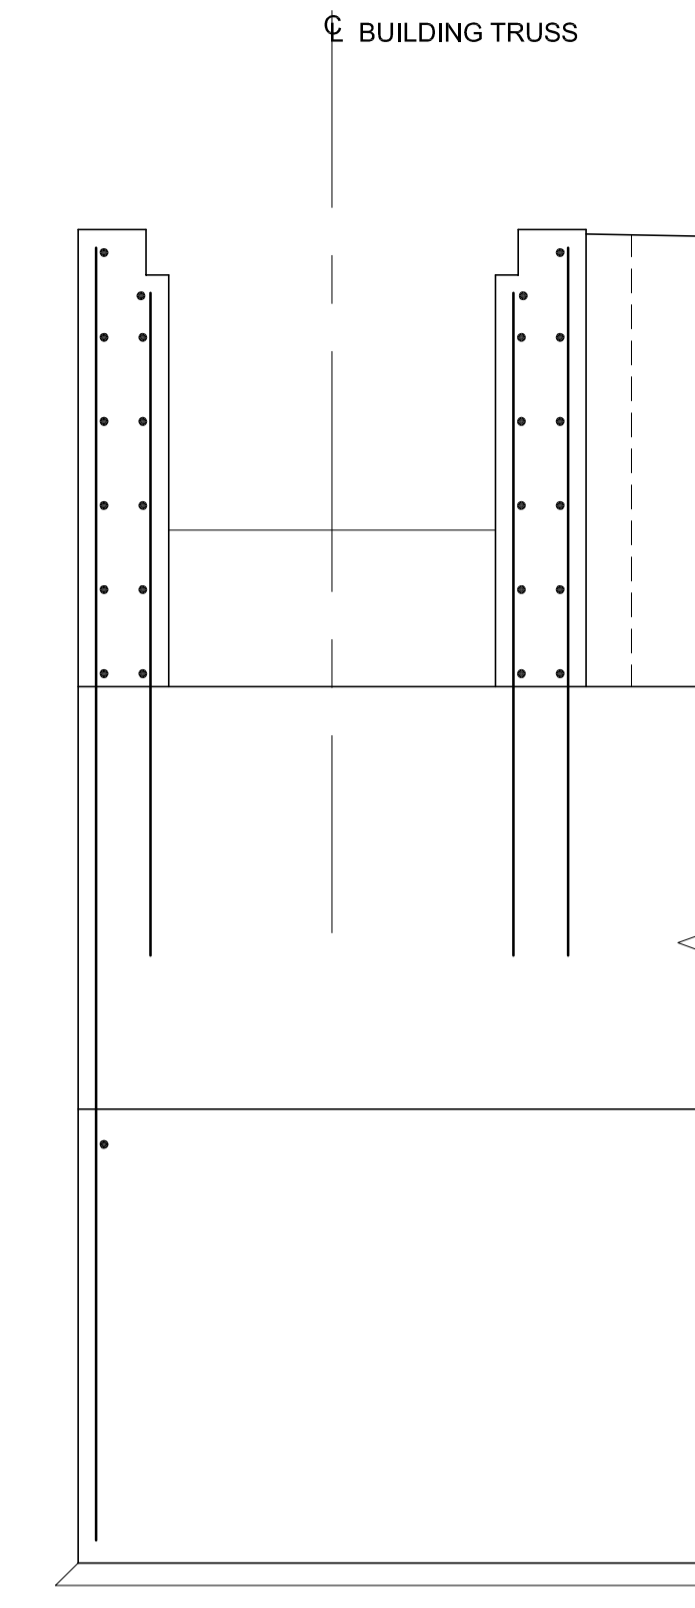



SECTION D
SCALE 1:25



| | | |
|--|---------------------|------------|
| LOCATION UNDERGROUND | APPROVED STRUCTURES | B.M. ELEV. |
| SUPV. U/G STRUCTURES COMMITTEE | DATE | |
| NOTE: LOCATION OF UNDERGROUND STRUCTURES AS SHOWN ARE BASED ON THE BEST INFORMATION AVAILABLE BUT NO GUARANTEE IS GIVEN THAT ALL EXISTING UTILITIES ARE SHOWN OR THAT THE GIVEN LOCATIONS ARE EXACT. CONFIRMATION OF EXISTENCE AND EXACT LOCATION OF ALL SERVICES MUST BE OBTAINED FROM THE INDIVIDUAL UTILITIES BEFORE PROCEEDING WITH CONSTRUCTION. | | |

| | |
|---------------------|-----------------|
| DESIGNED BY | FAK |
| DRAWN BY | NBG |
| CHECKED BY | SSR |
| APPROVED BY | DPK |
| HOR. SCALE | VERTICAL |
| 1 ISSUED FOR TENDER | 10/05/14 SSR |
| NO. REVISIONS | DATE BY |
| | DATE 2010/05/14 |

| | |
|---------------------------|-----------------|
| RELEASED FOR CONSTRUCTION | DATE 2010/05/14 |
|---------------------------|-----------------|

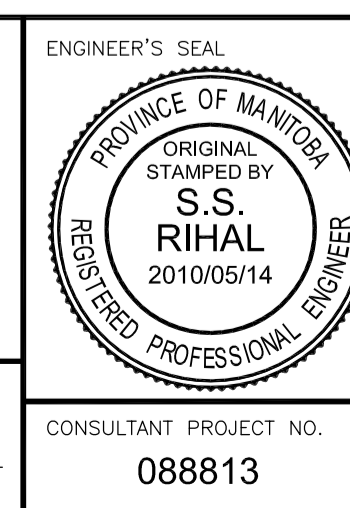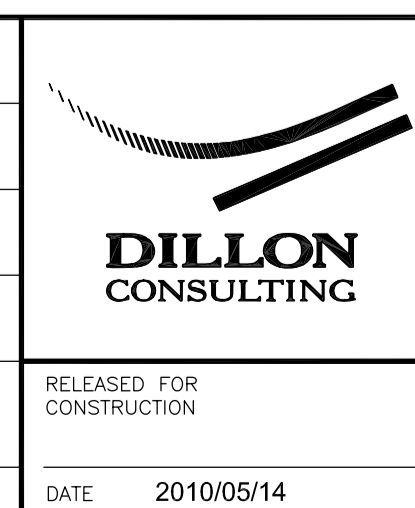

| | |
|--|--------------------|
| THE CITY OF WINNIPEG TRANSIT DEPARTMENT | |
| SOUTHWEST RAPID TRANSIT CORRIDOR - STAGE 1 OSBORNE STATION & ASSOCIATED WORKS | |
| EAST ABUTMENT SU-4 REINFORCEMENT 2 OF 2 | |
| CITY DRAWING NUMBER B237-10- 28 | SHEET OF 28 121 |
| CONSULTANT PROJECT NO. 088813 | |
| CONSULTANT DRAWING NUMBER C5-S1113-T | |