




PLAN OF RETAINING WALL SHOWING REINFORCEMENT
SCALE 1:10

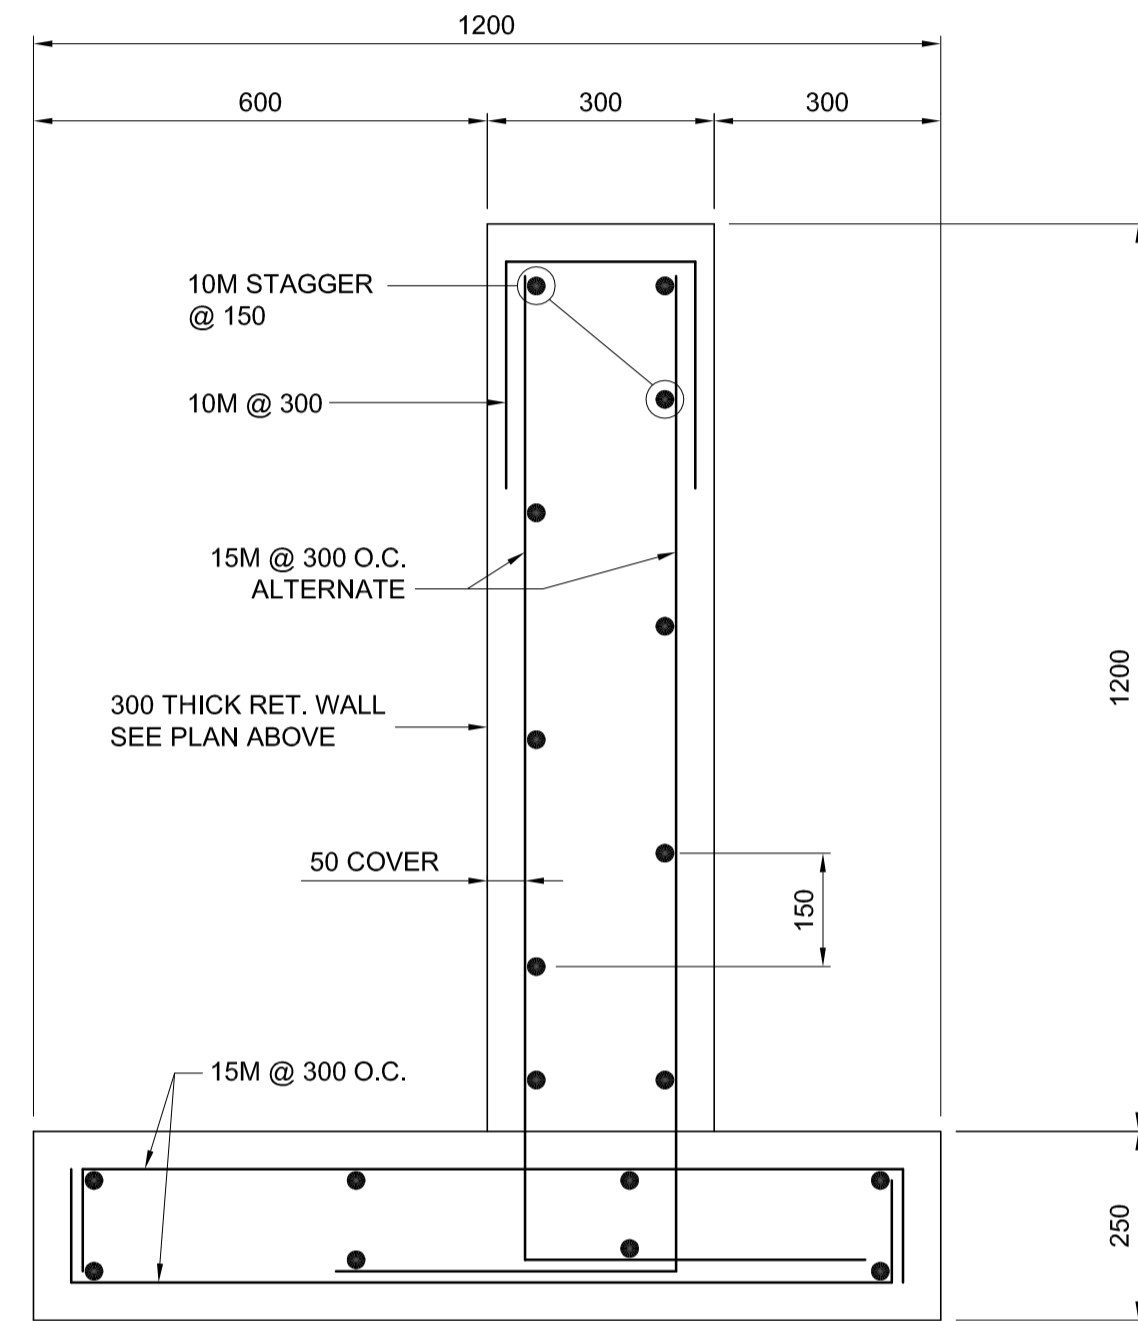

SECTION A
SCALE 1:10

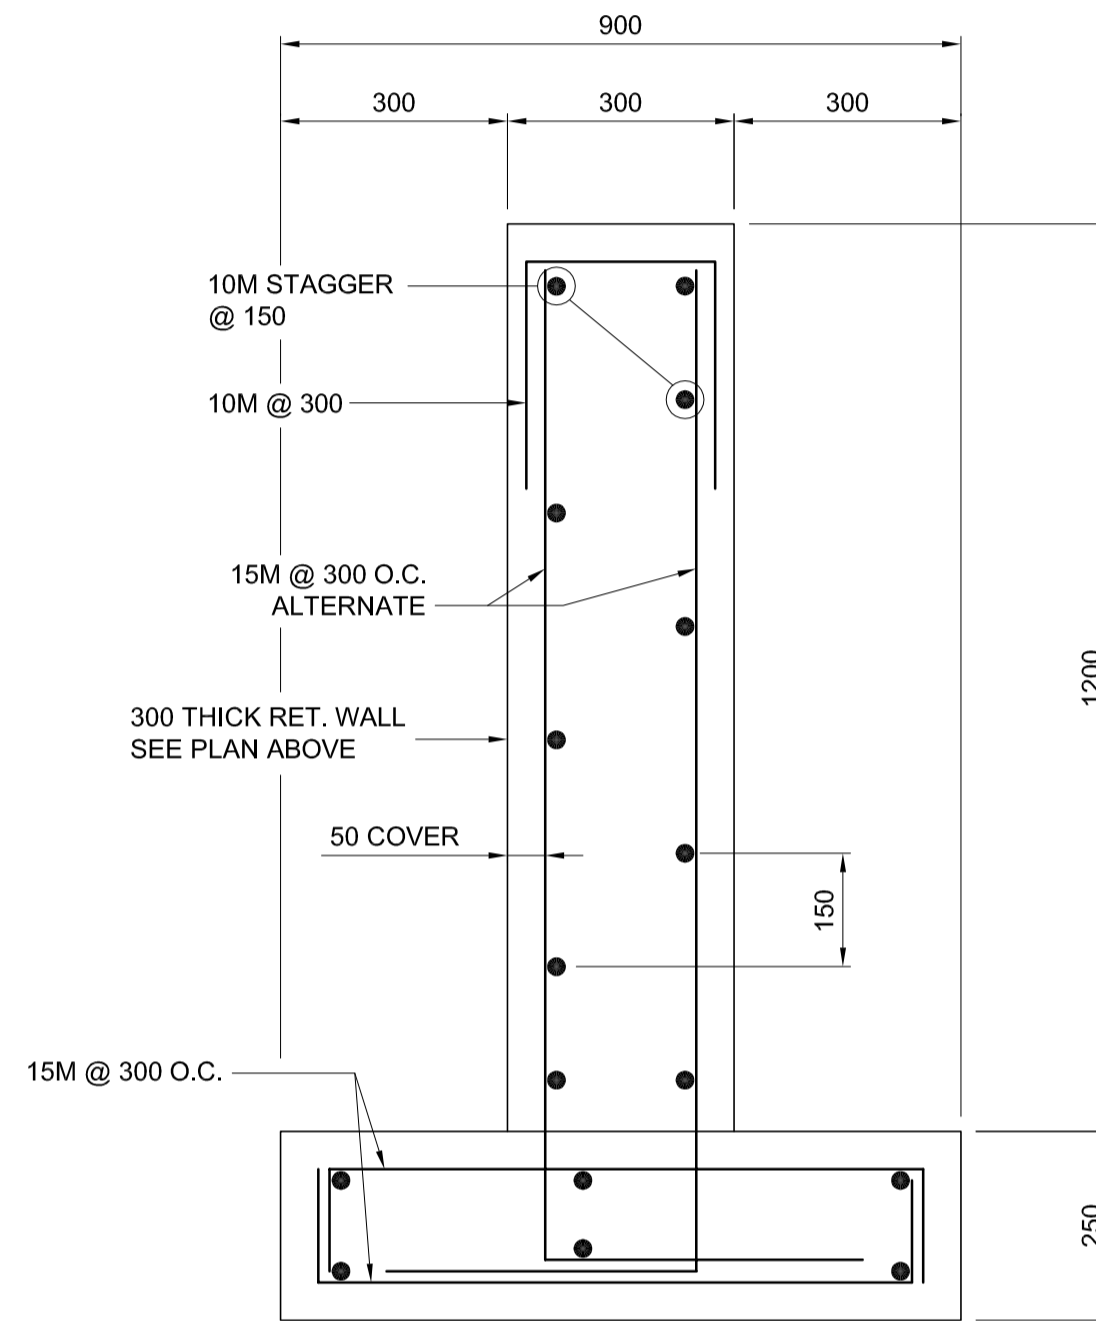

SECTION B
SCALE 1:10

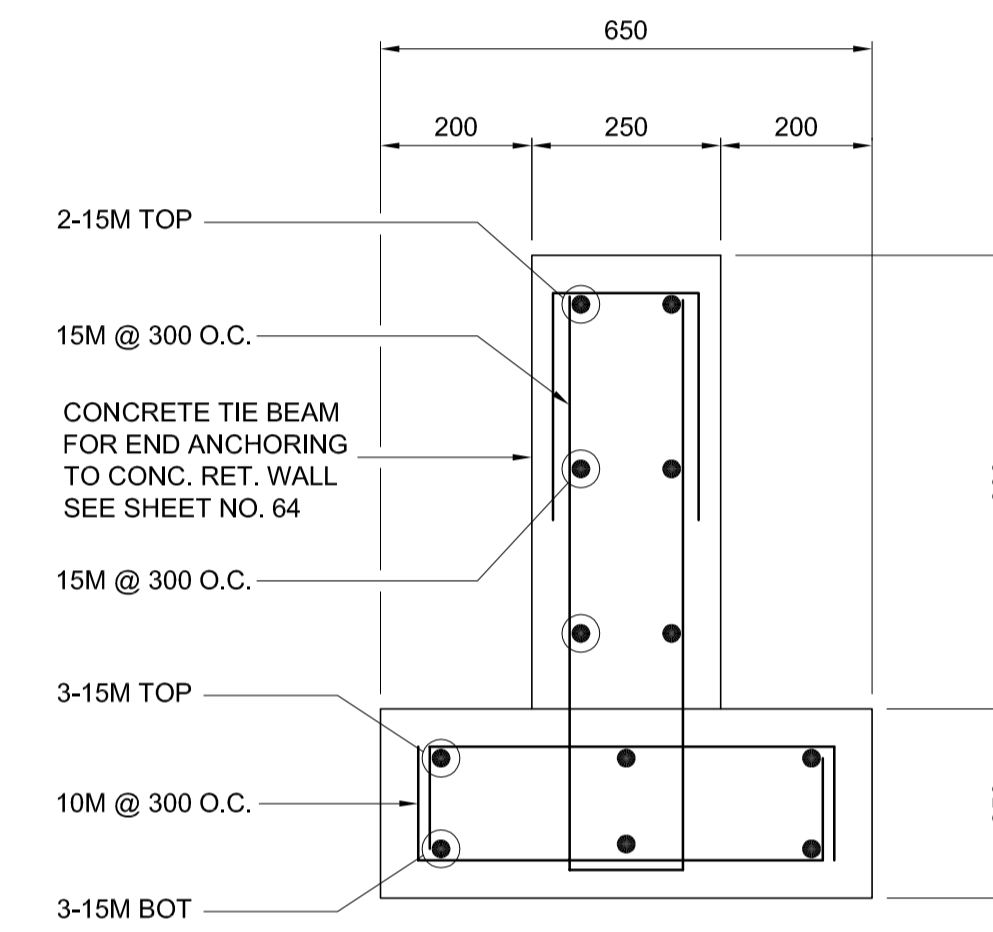

SECTION C
SCALE 1:10

G:\CAD\088813\Contract\Contract 5-Osborne Station\Current\Bridge\C5-S1142-EAST-PLAZA DETAILS 2.dwg



LOCATION UNDERGROUND STRUCTURES SUPV. U/G STRUCTURES COMMITTEE DATE	B.M. ELEV. 654265 (633392.694, 5525026.192) 232.518	DESIGNED BY FAK DRAWN BY NBG /AJP CHECKED BY SSR APPROVED BY DPK			THE CITY OF WINNIPEG TRANSIT DEPARTMENT SOUTHWEST RAPID TRANSIT CORRIDOR - STAGE 1 OSBORNE STATION & ASSOCIATED WORKS	CITY DRAWING NUMBER B237-10-65
NOTE: LOCATION OF UNDERGROUND STRUCTURES AS SHOWN ARE BASED ON THE BEST INFORMATION AVAILABLE BUT NO GUARANTEE IS GIVEN THAT ALL EXISTING UTILITIES ARE SHOWN OR THAT THE GIVEN LOCATIONS ARE EXACT. CONFIRMATION OF EXISTENCE AND EXACT LOCATION OF ALL SERVICES MUST BE OBTAINED FROM THE INDIVIDUAL UTILITIES BEFORE PROCEEDING WITH CONSTRUCTION.	1 ISSUED FOR TENDER 10/05/14 DPK	HOR. SCALE VERTICAL DATE 2010/05/14				RELEASED FOR CONSTRUCTION ORIGINAL SIGNED BY RANDY FINGAS DATE 2010/05/14