
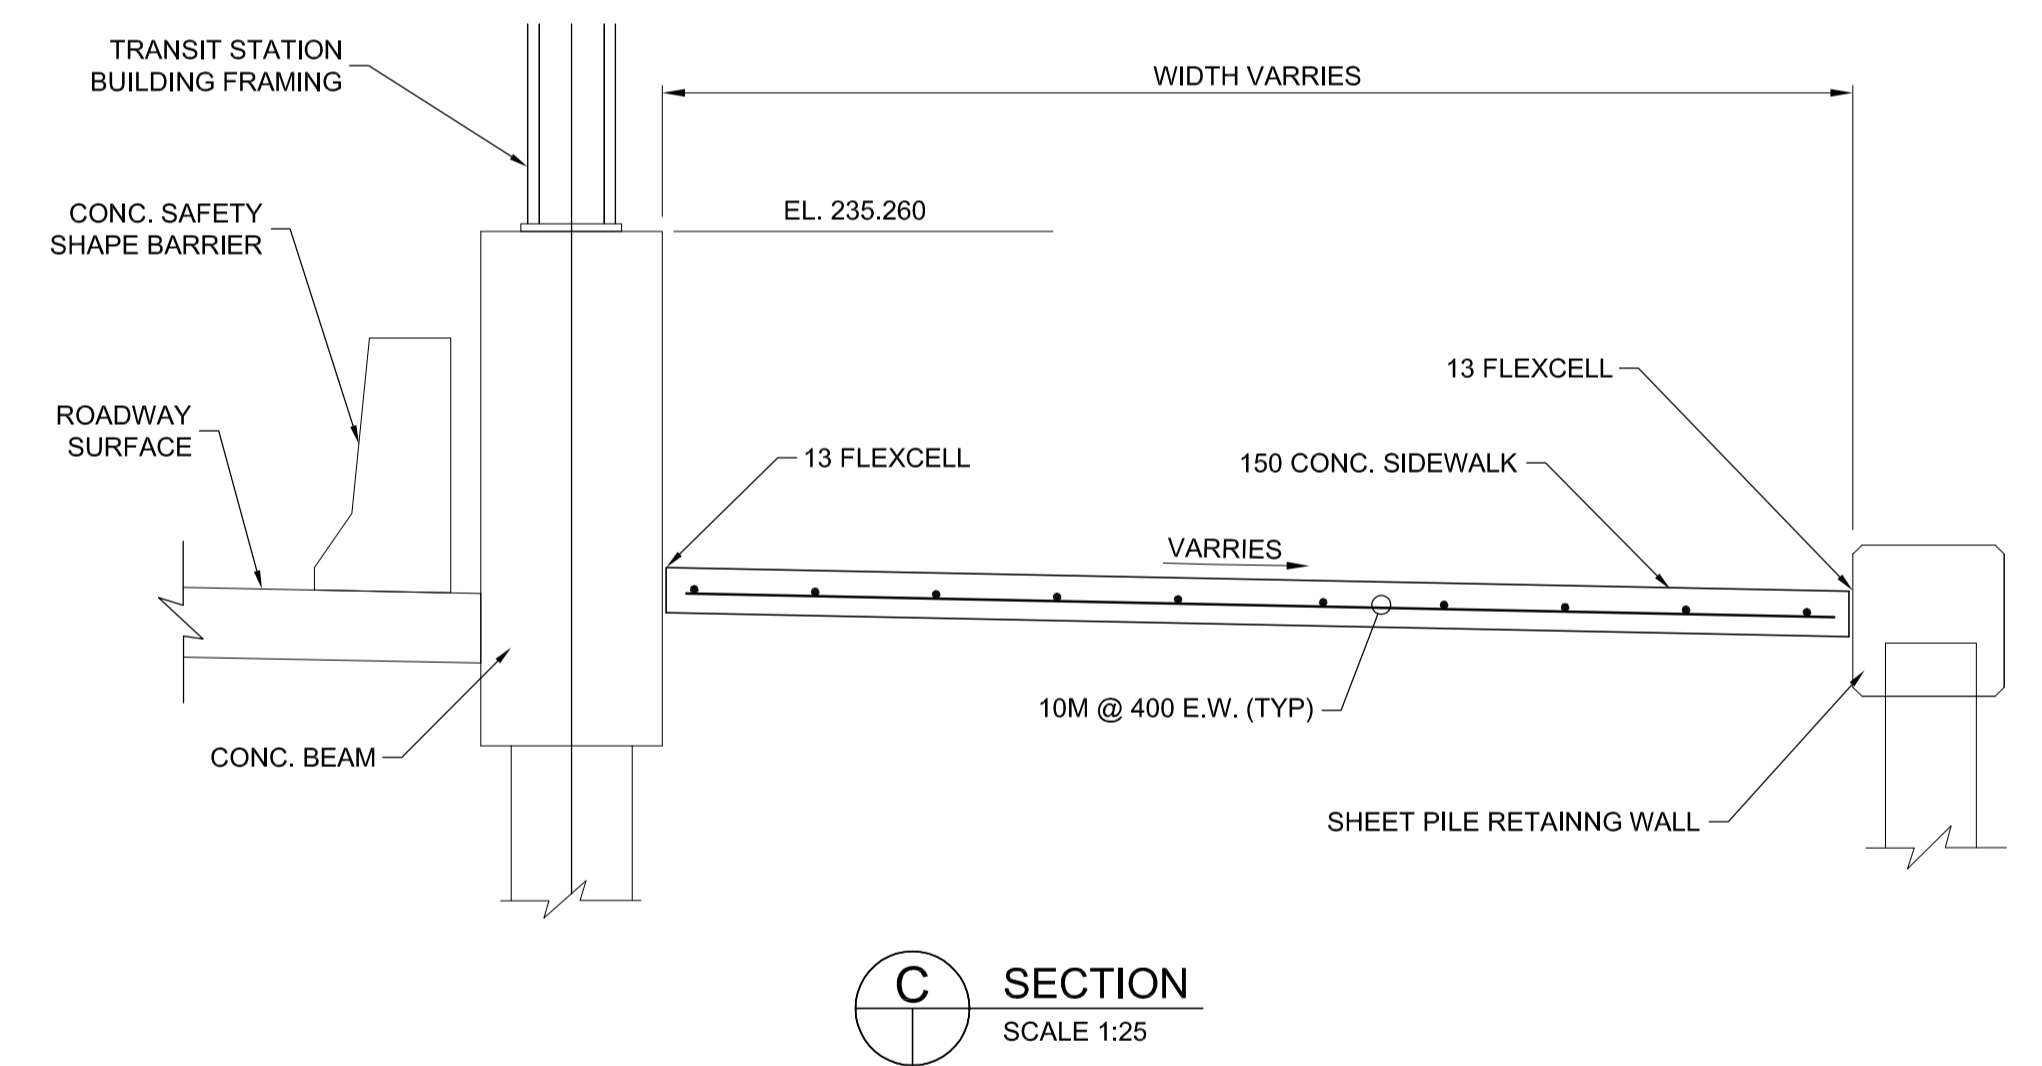
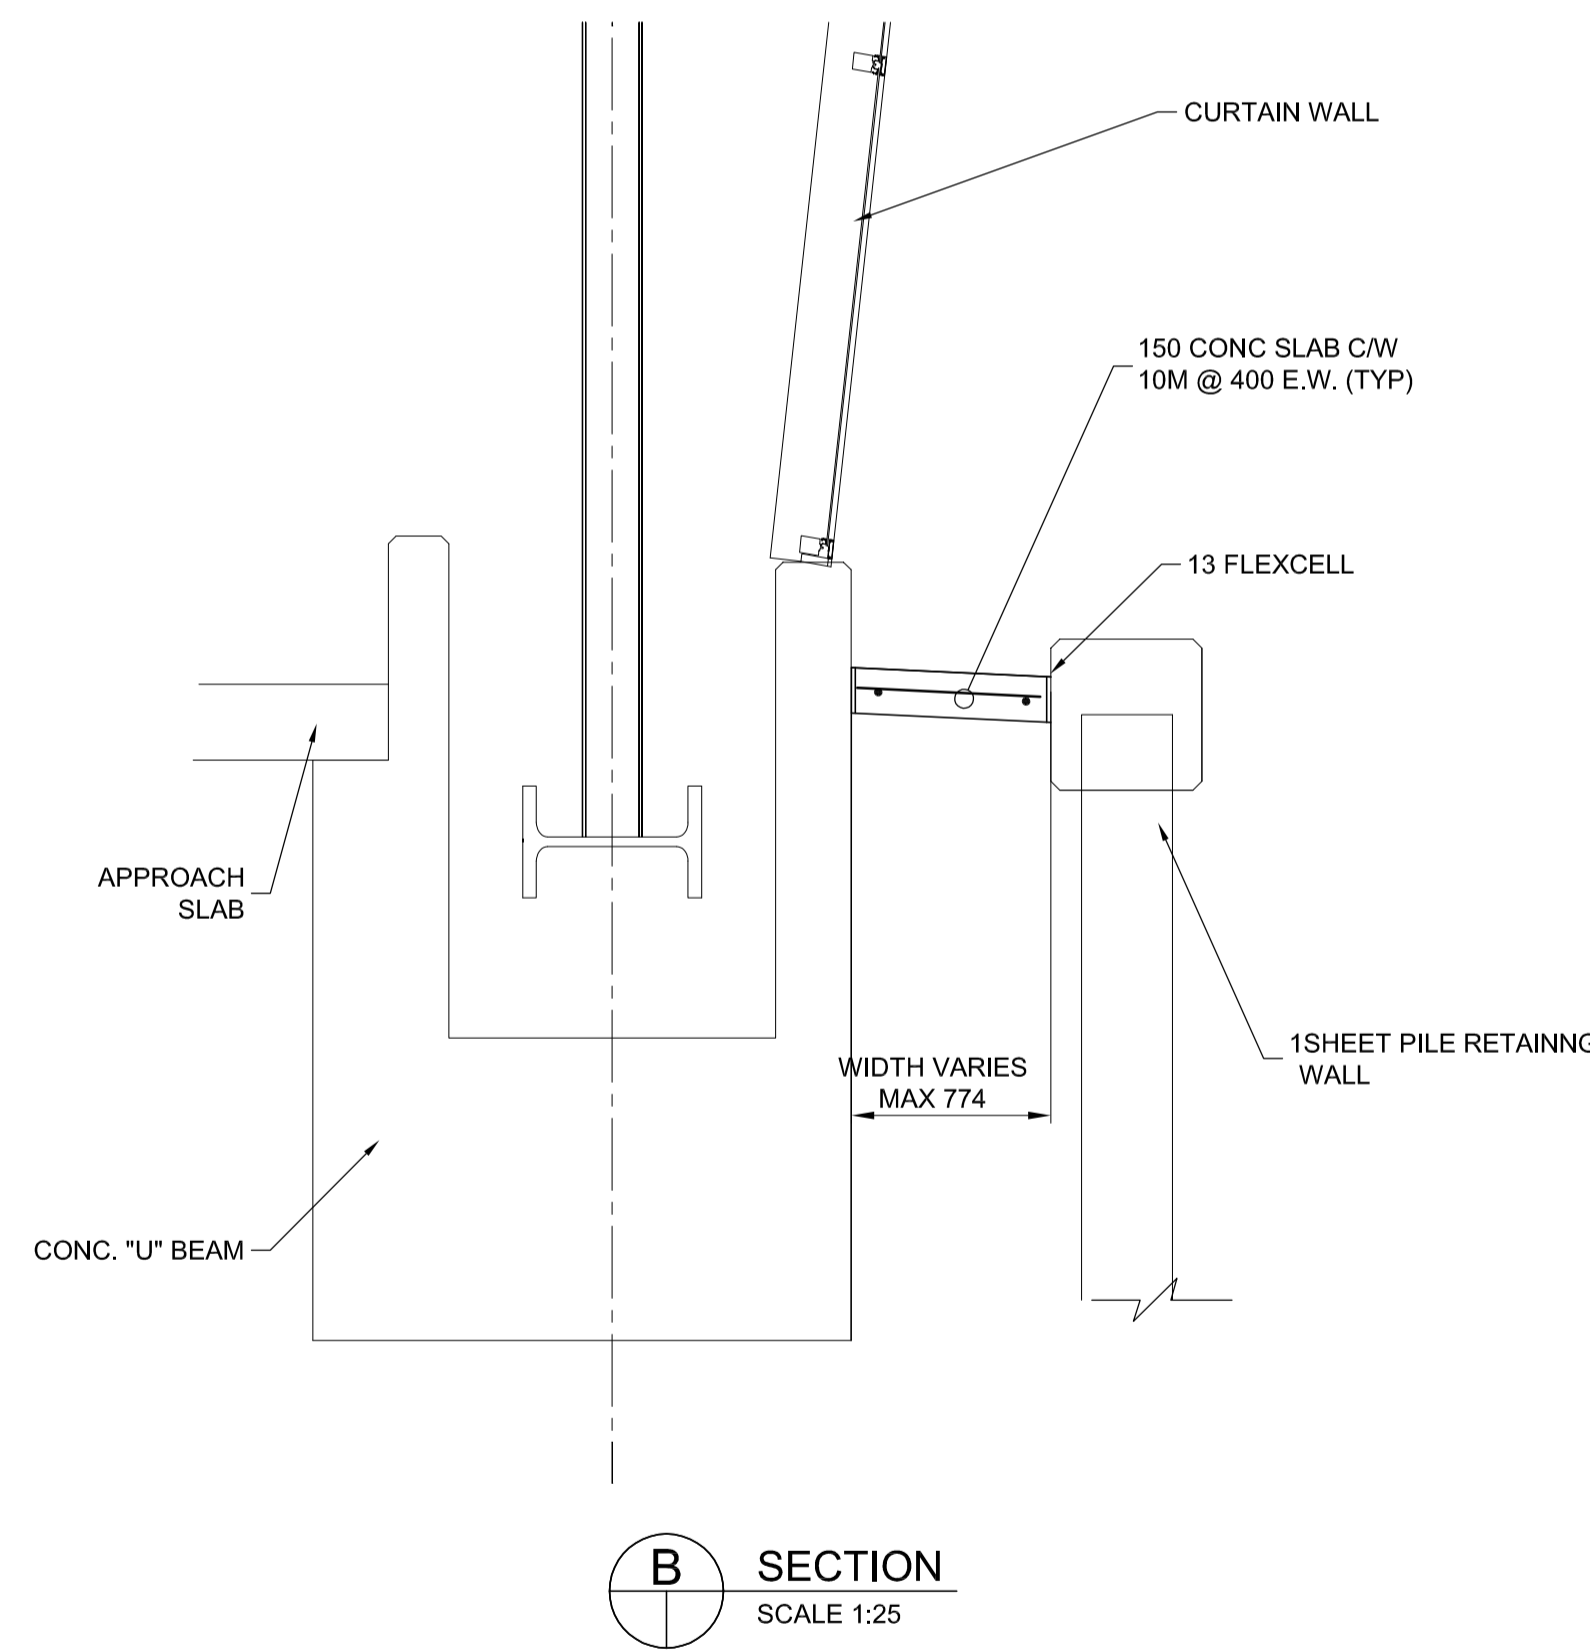


PLAN OF EAST SIDEWALK ON SOUTH APPROACH SLAB

PLAN OF WEST SIDEWALK ON SOUTH APPROACH SLAB

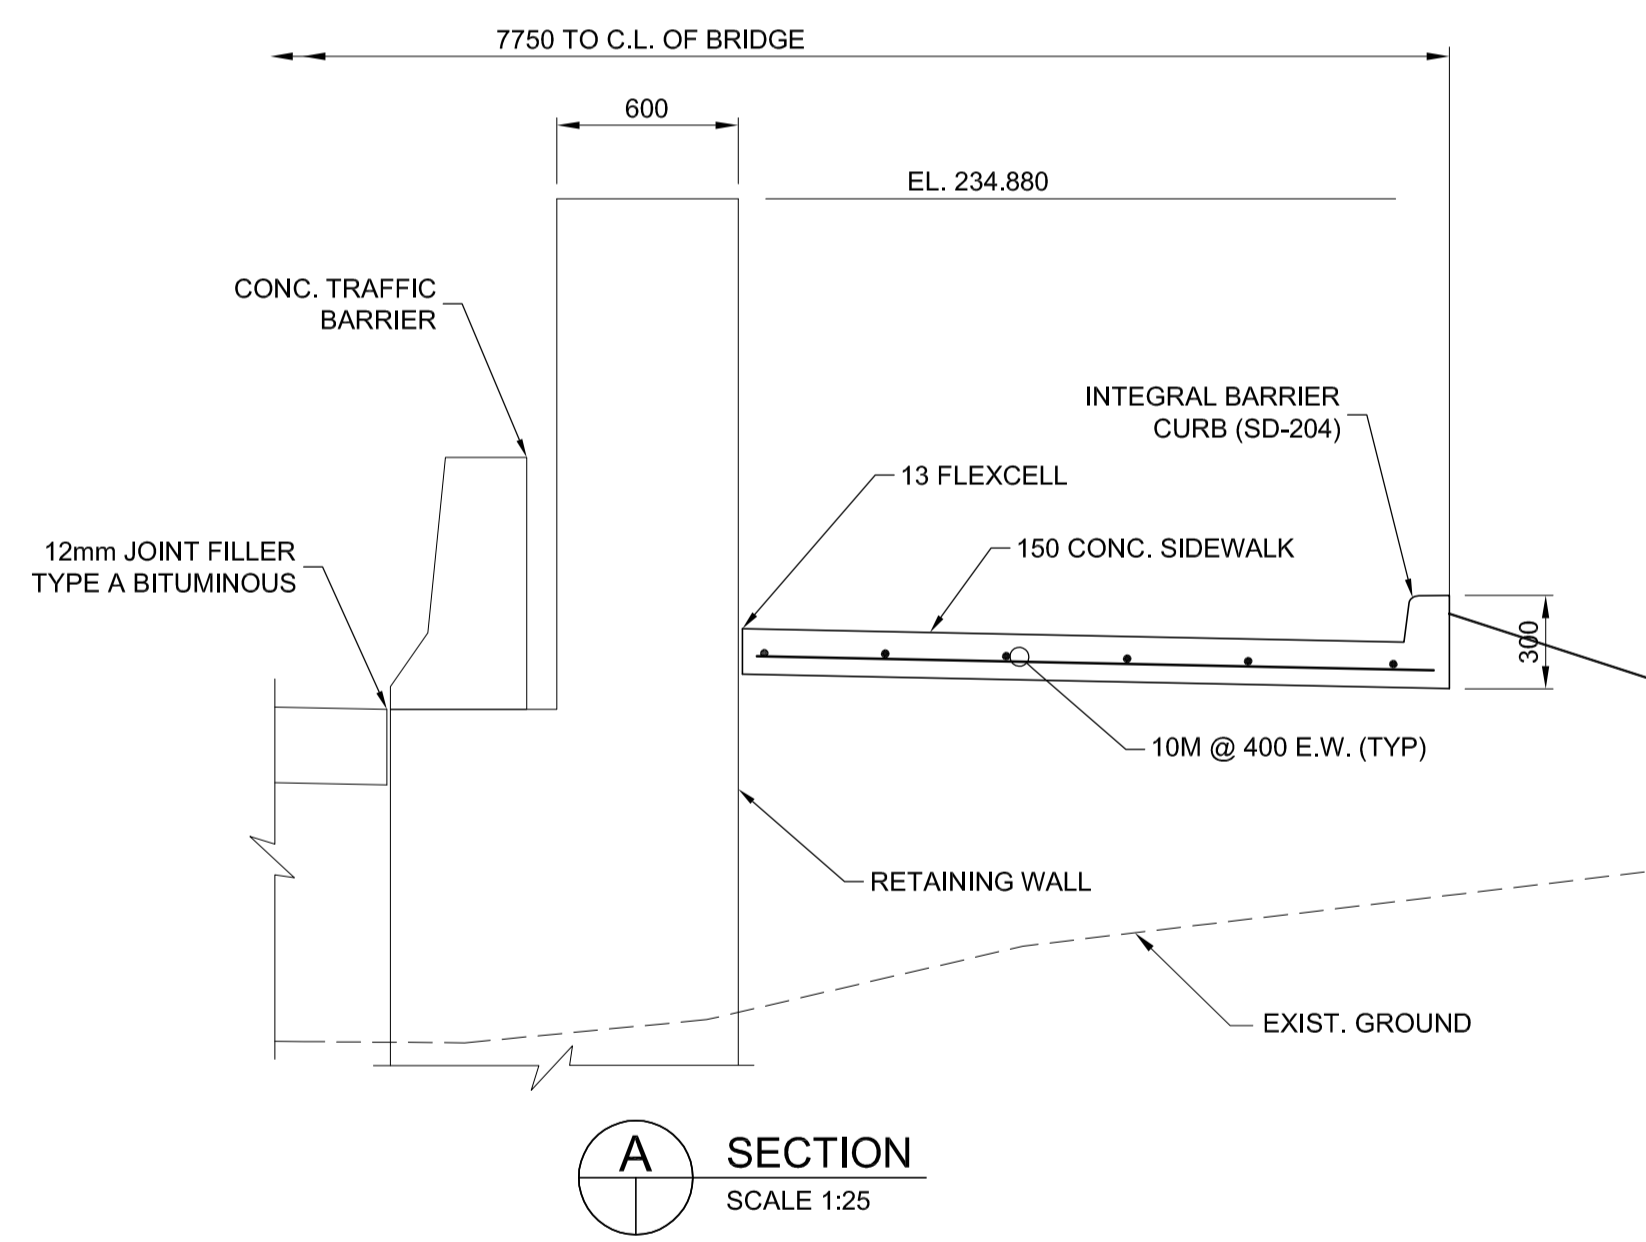

LOCATION UNDERGROUND	APPROVED STRUCTURES	B.M. ELEV.	DESIGNED BY
		654265 (633392.694, 5525026.192) 232.518	RTP
			DRAWN BY: PMW
			CHECKED BY: SSR
			APPROVED BY: DPK
			HOR. SCALE: VERTICAL
			DATE: 2010/05/14
			NO. REVISIONS

DATE	BY	REVISIONS
10/05/14	DPK	ISSUED FOR TENDER

DATE	BY	REVISIONS
2010/05/14	DPK	ISSUED FOR TENDER

DATE	BY	REVISIONS
2010/05/14	DPK	ISSUED FOR TENDER

DATE	BY	REVISIONS
2010/05/14	DPK	ISSUED FOR TENDER

CONSULTANT PROJECT NO.	CITY DRAWING NUMBER
088813	B237-10-67
	SHEET 67 OF 121
	CONSULTANT DRAWING NUMBER C5-S1152-T

G:\CAD\088813\Contract\Contract 5-Osborne Station\Current\Bridge\Bridge\C5-S1144-SIDEWALK ON TRANSITION SLAB.dwg