
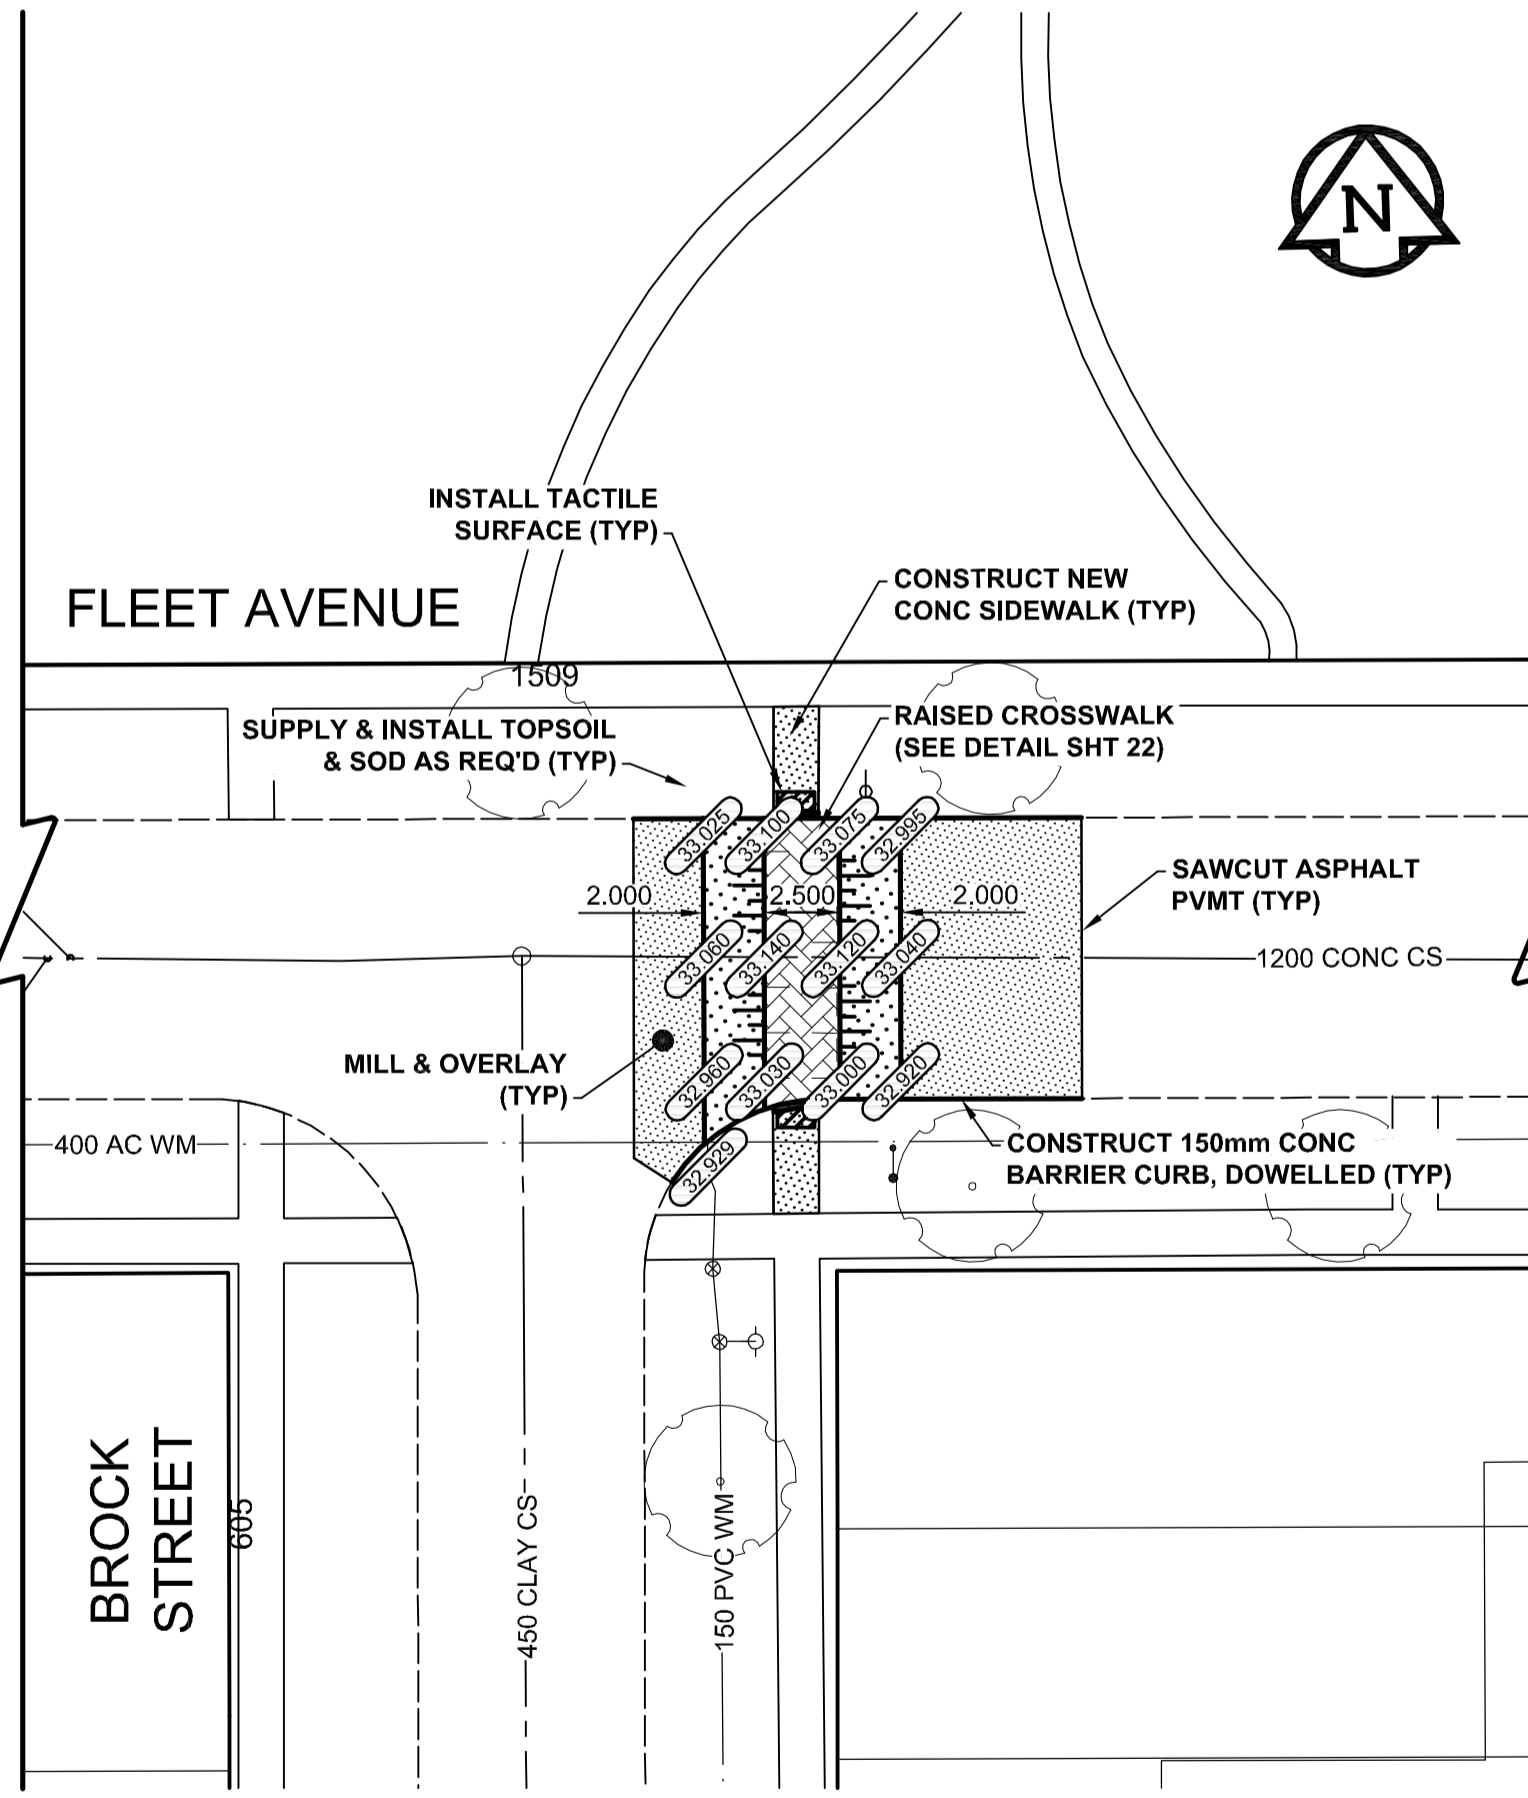
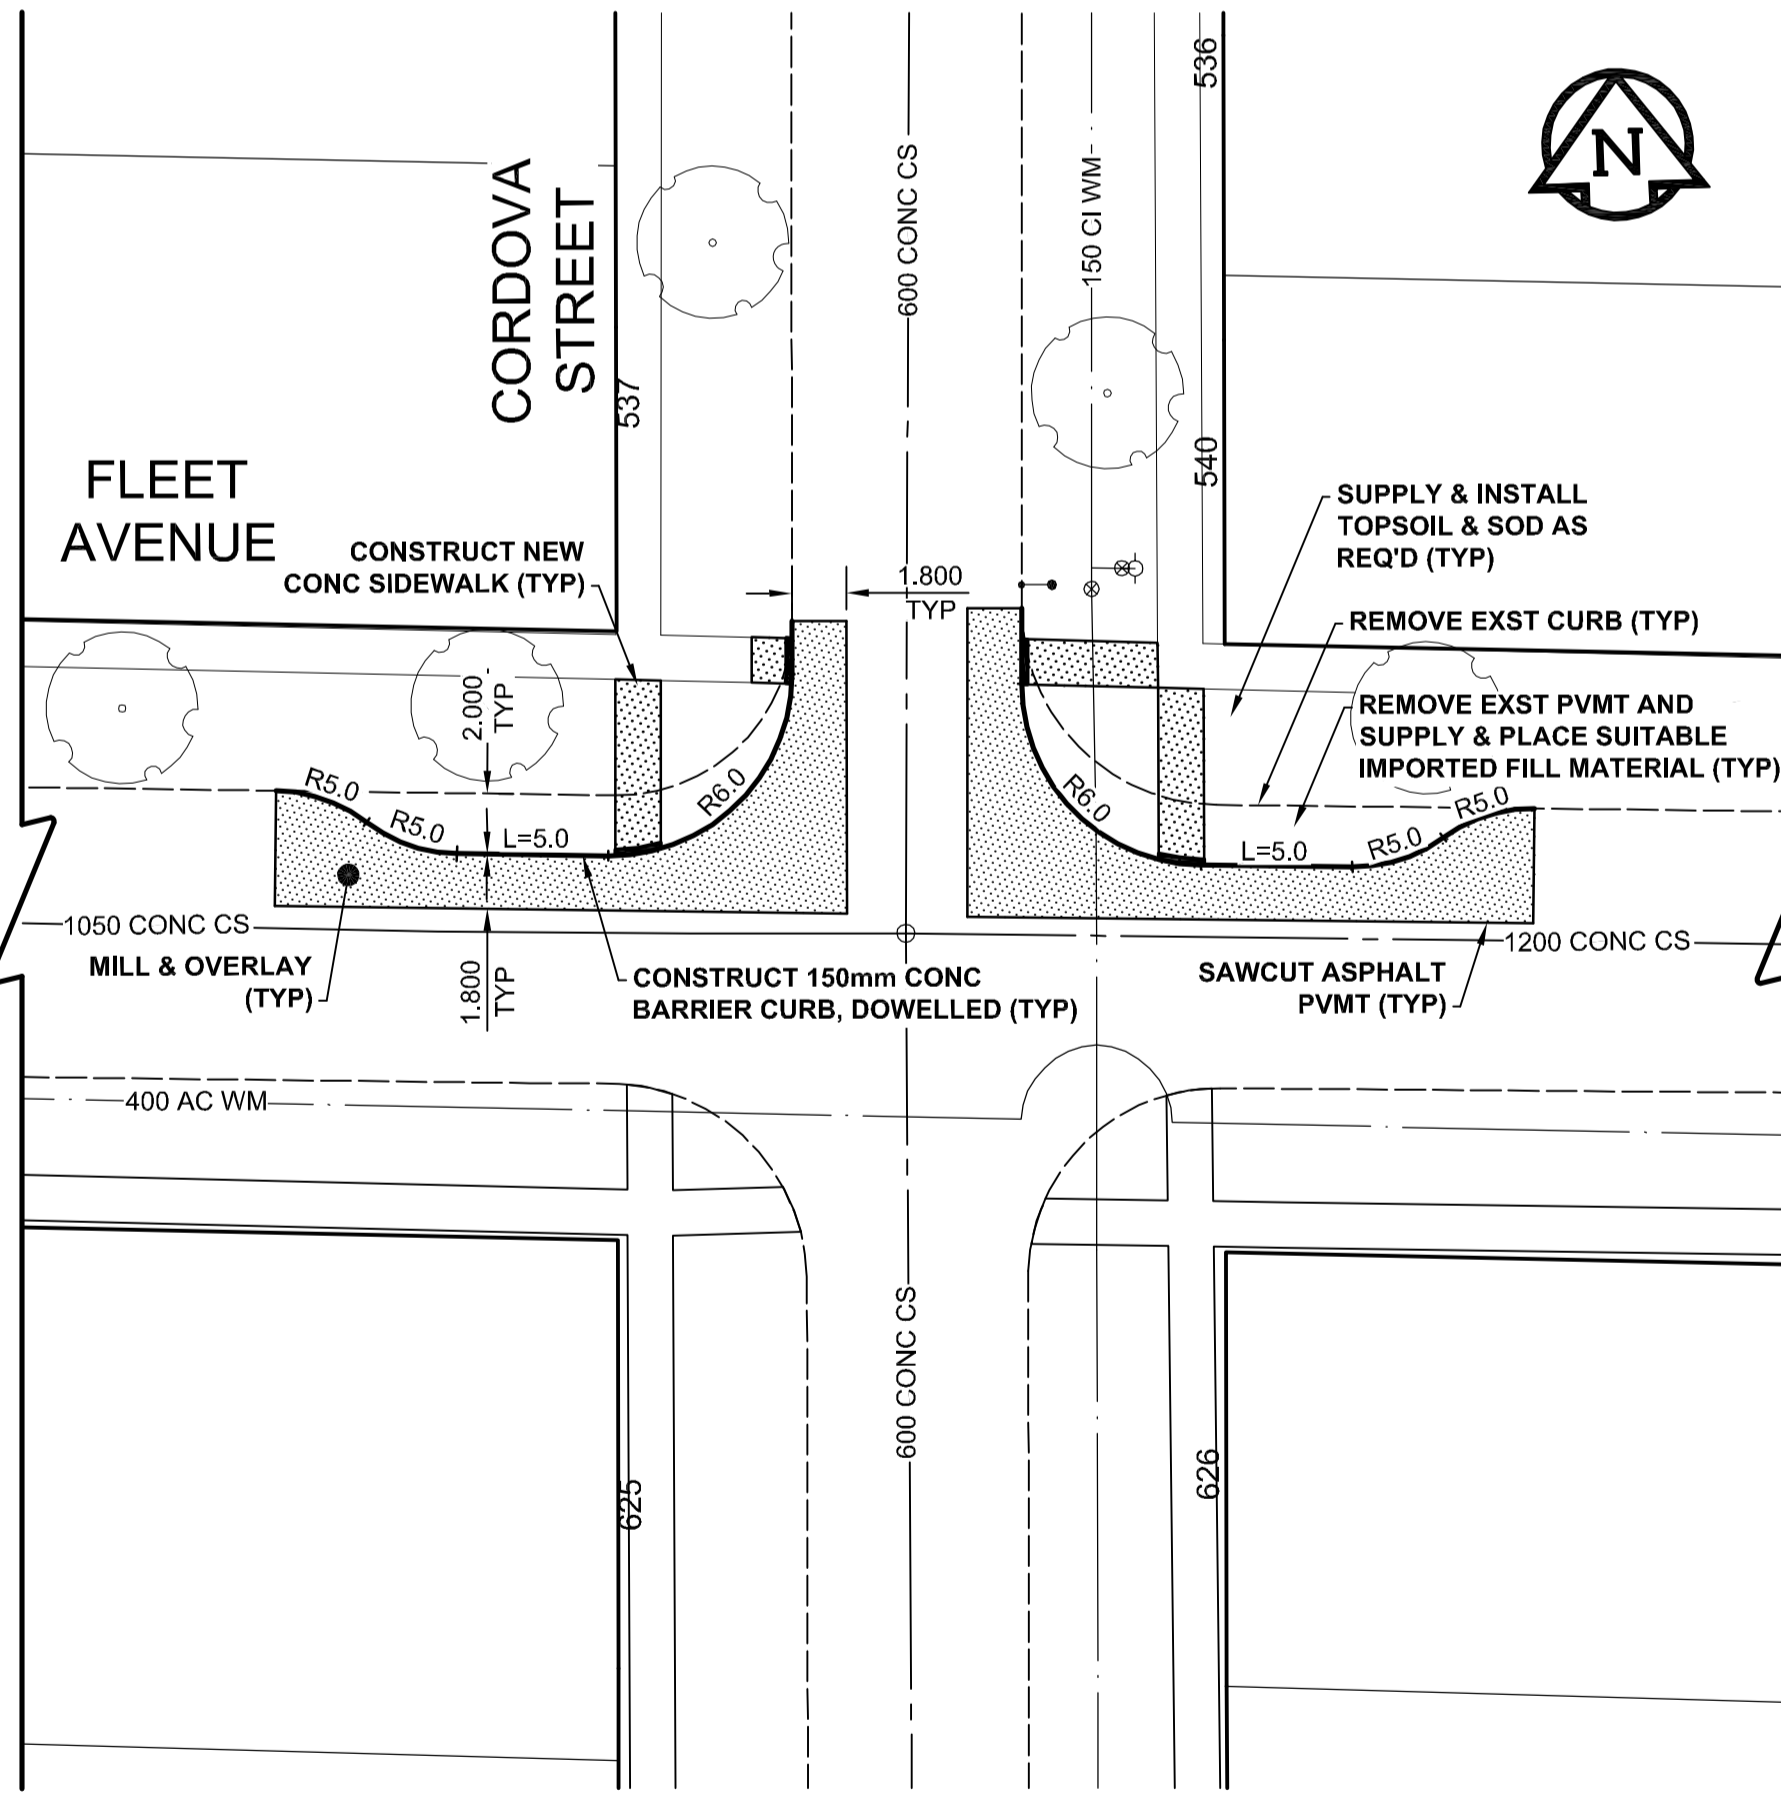
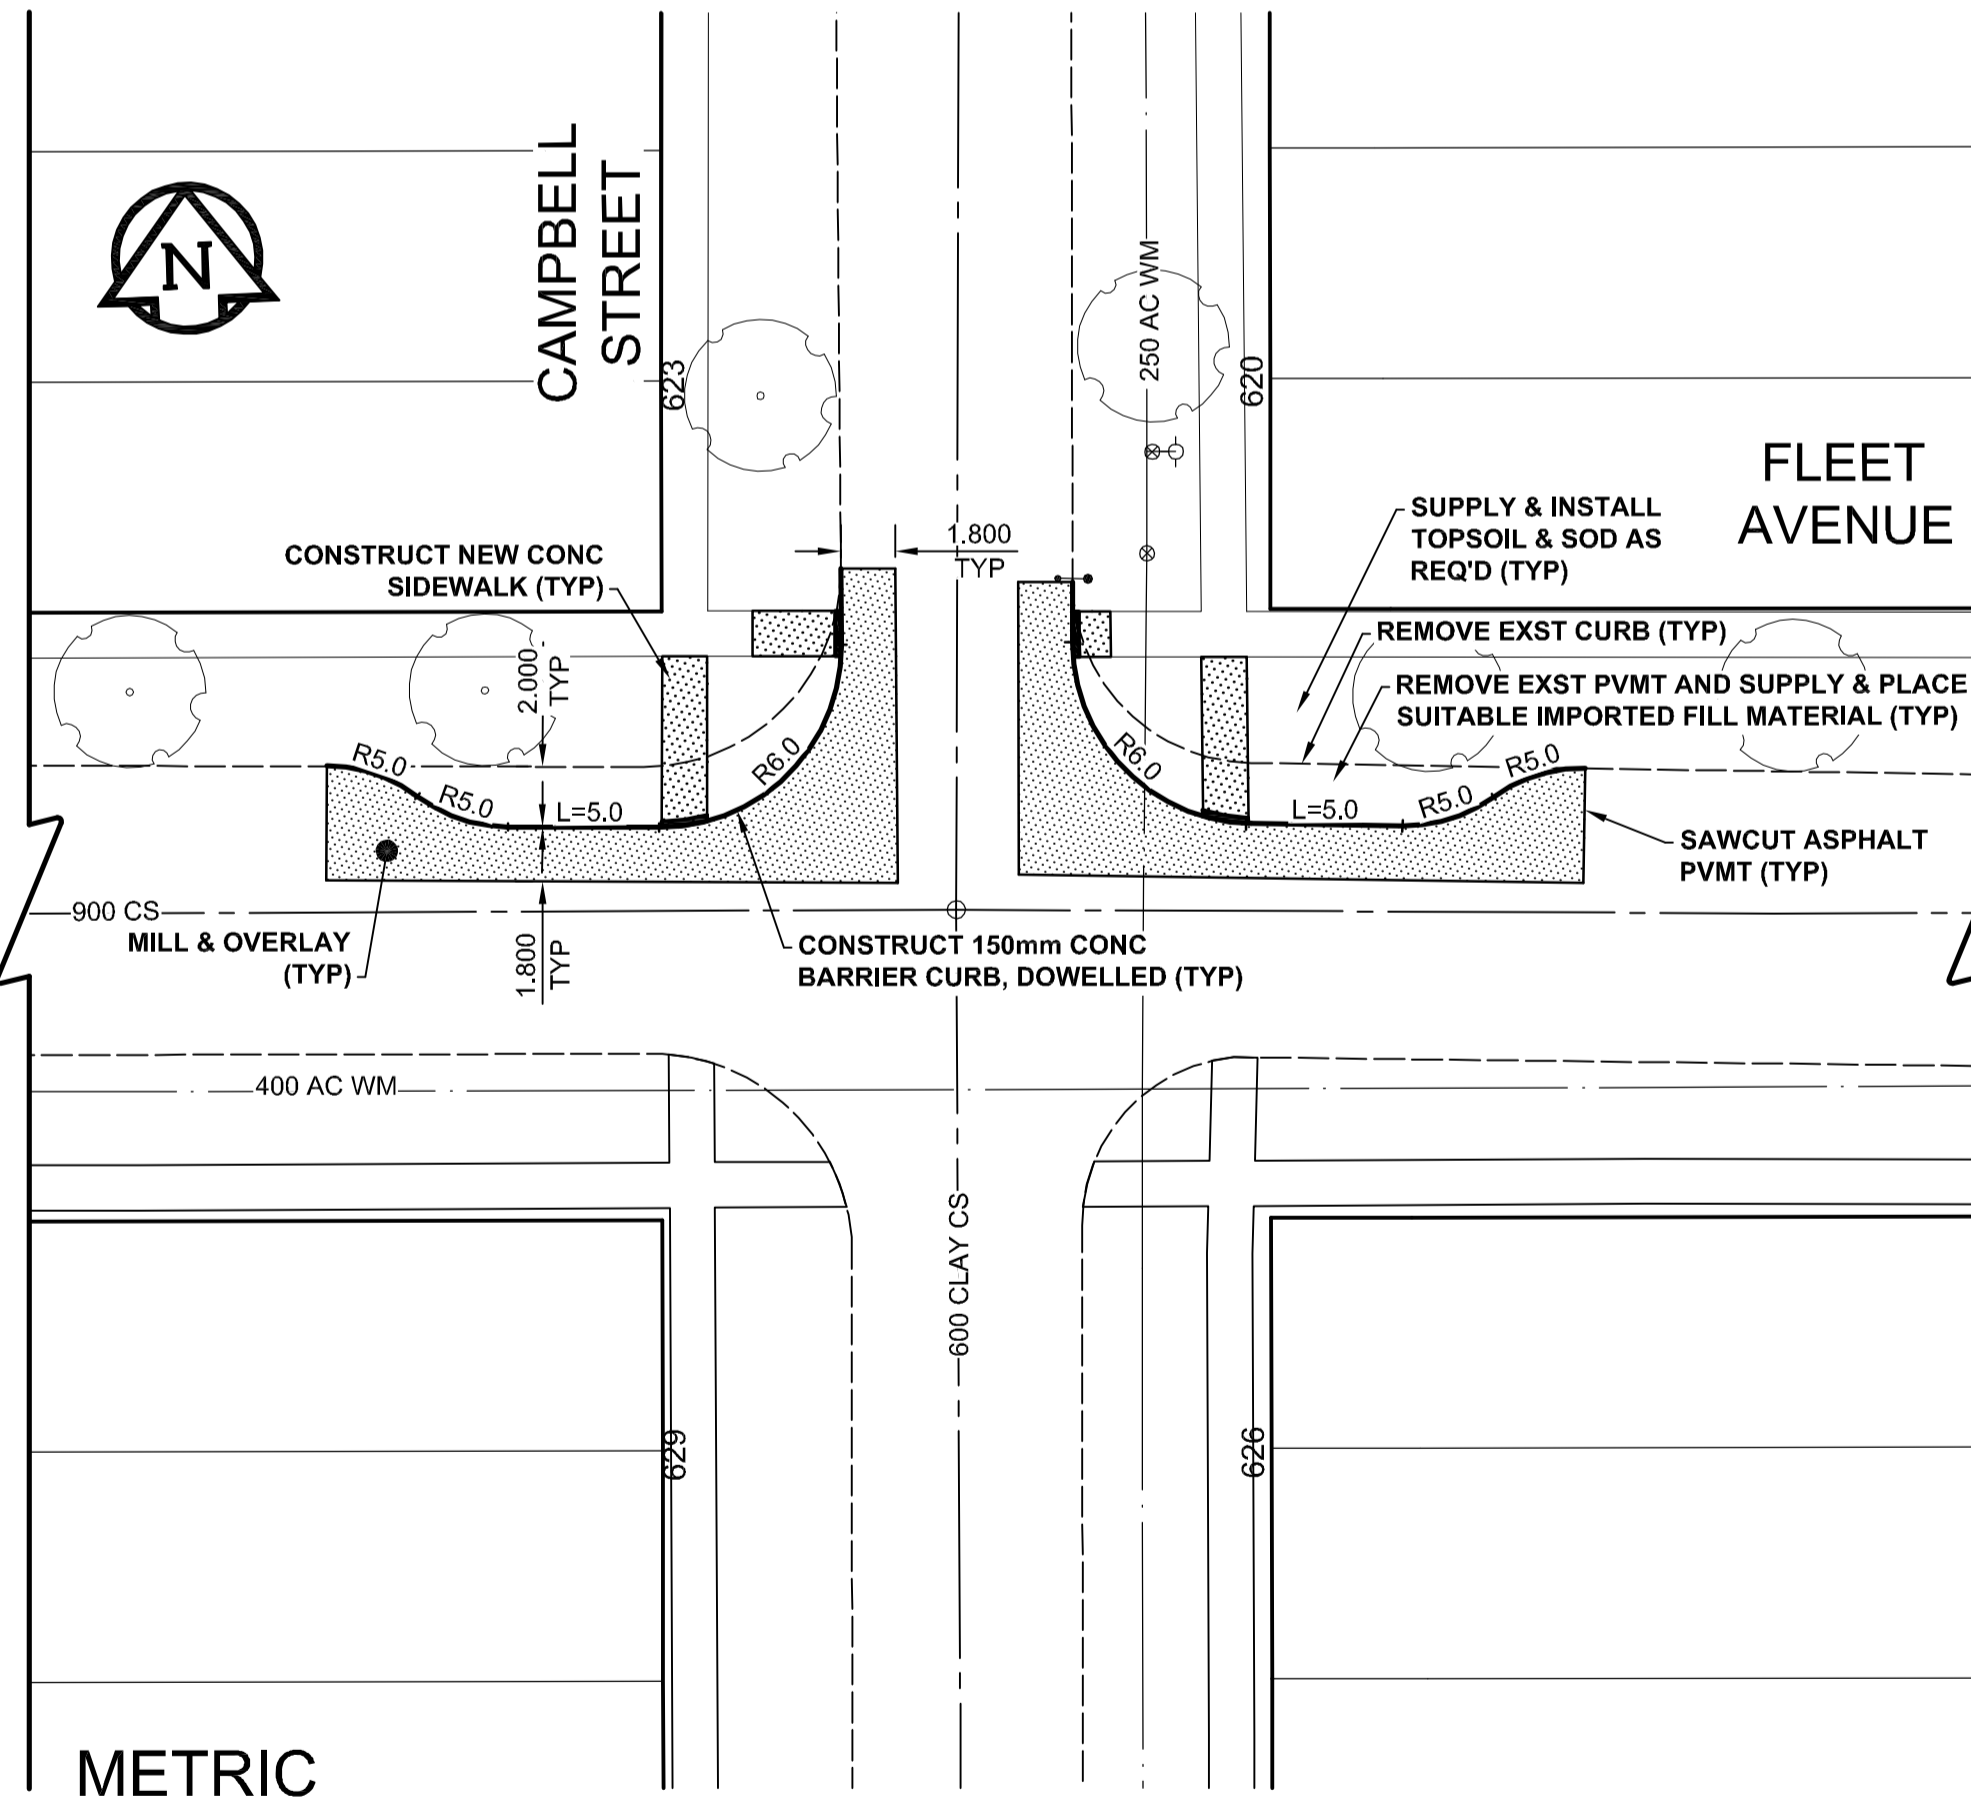


MATCH LINE - DWG NO. 02

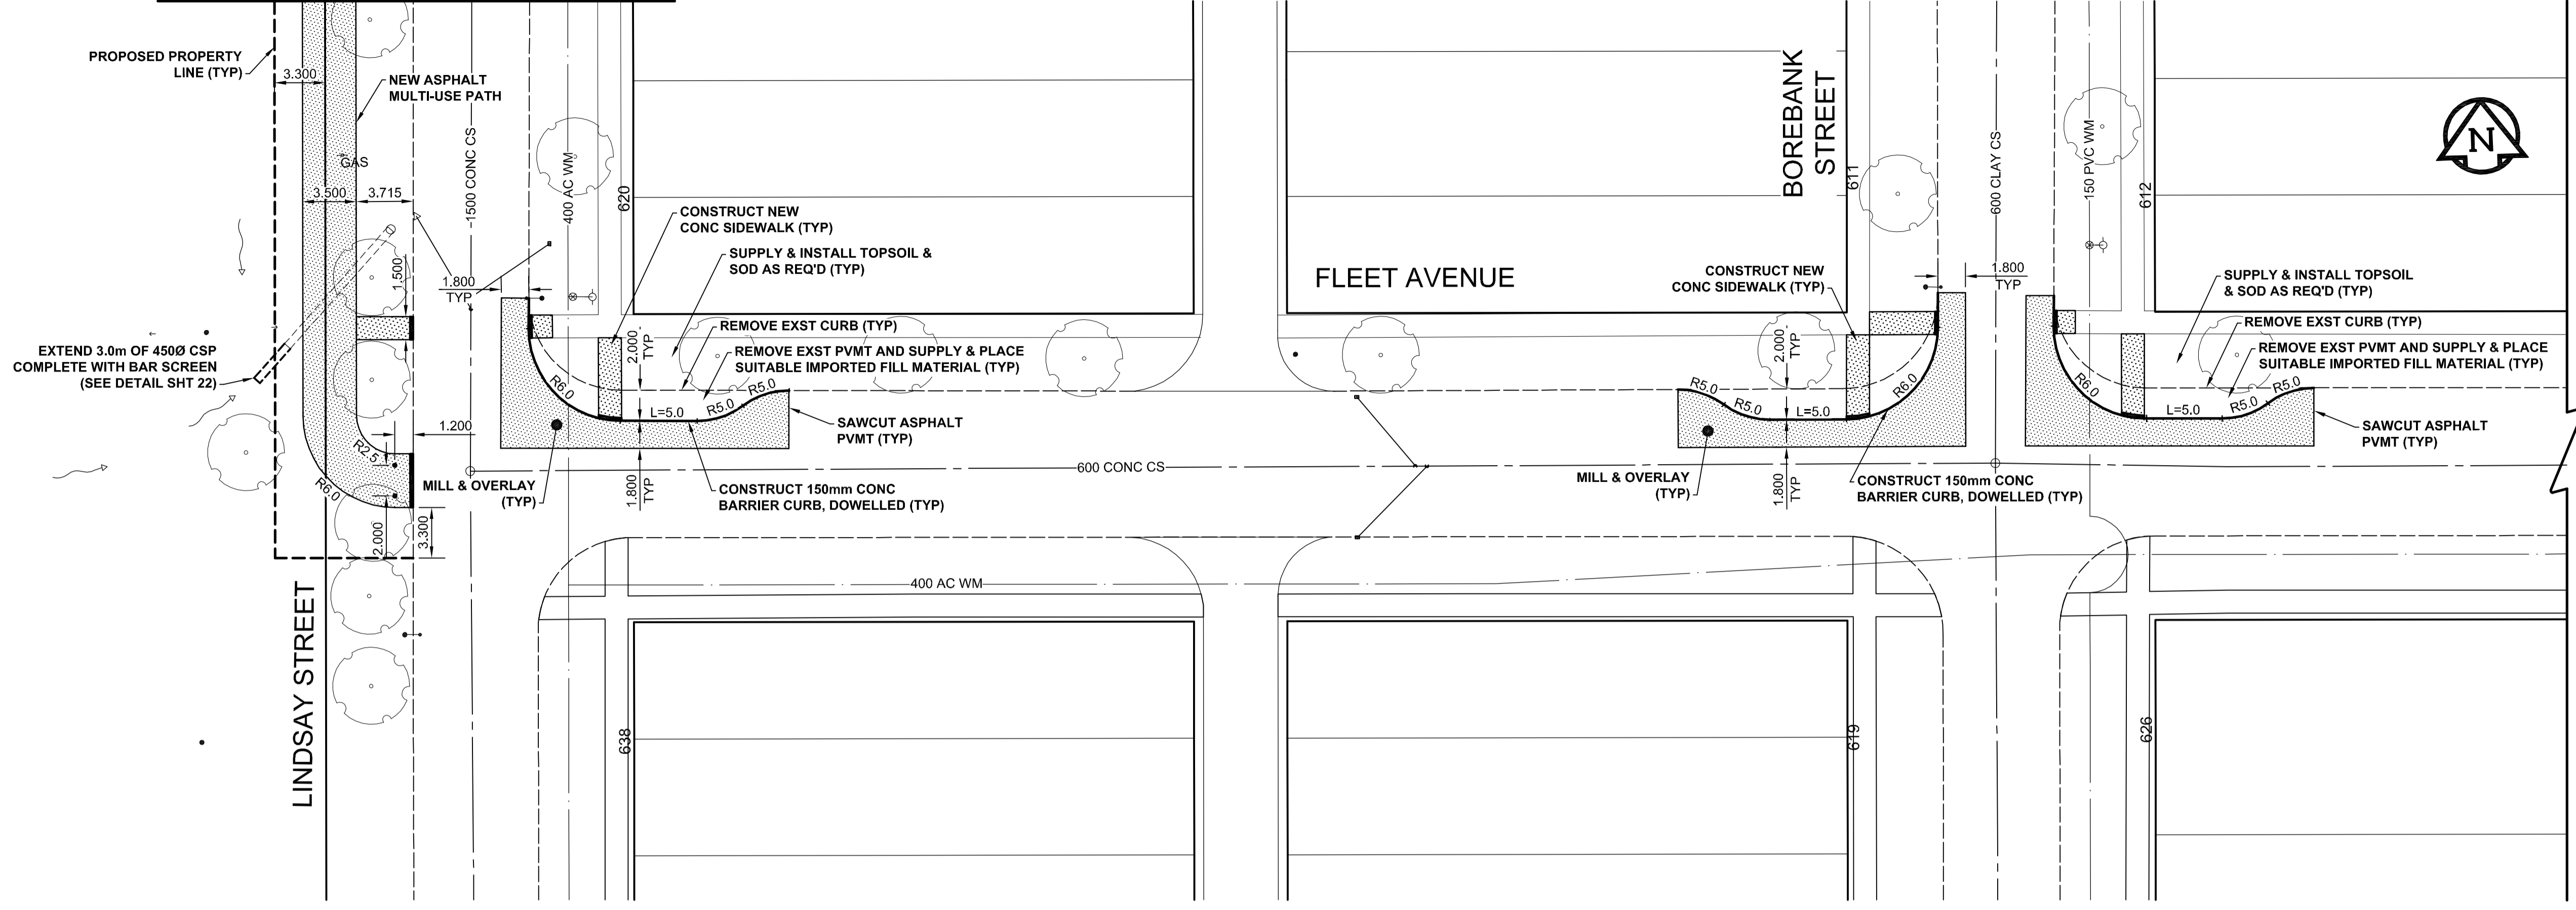

**METRIC**  
WHOLE NUMBERS INDICATE MILLIMETRES  
DECIMALIZED NUMBERS INDICATE METRES

0 2.5 5 7.5 m SCALE 1:250

Certificate of Authorization  
AECOM Canada Ltd.  
No. 4671 Date: *June 8/10*

BID OPPORTUNITY NO. 307-2010

	GAS		MANHOLE
	MTS		CATCH BASIN / CATCH PIT
	HYDRO		CURB INLET WITH BOX
	CATV/FO		TREE
	TRAFFIC SIGNALS/PIT		TEST HOLE
	LAND DRAINAGE SEWER		PROPERTY LINE
	SANITARY/COMBINED SEWER		SURVEY BAR
	SSP/DCP		FENCE
	WATERMAIN		BOC/EOPAVT
	SUBDRAIN		ELEVATION
	DITCH		TRAFFIC SIGN
	EXISTING		LEGEND - PLAN
	NEW		LEGEND - PLAN
	EXISTING		LEGEND - PLAN
	NEW		LEGEND - PLAN

	CONCRETE PAVEMENT
	ASPHALT PAVEMENT
	CONC. SIDEWALK/MEDIAN
	PAVING STONE
	GRAVEL
	RAMP CURB
	PLANING/REMOVAL

**LOCATION APPROVED**  
UNDERGROUND STRUCTURES

DATE COMMITTEE

NOTE:  
LOCATION OF UNDERGROUND STRUCTURES AS SHOWN ARE BASED ON THE BEST INFORMATION AVAILABLE. BUT NO GUARANTEE IS GIVEN THAT ALL EXISTING UTILITIES ARE SHOWN OR THAT THE GIVEN LOCATIONS ARE EXACT. CONFIRMATION OF EXISTENCE AND EXACT LOCATION OF ALL SERVICES MUST BE OBTAINED FROM THE INDIVIDUAL UTILITIES BEFORE PROCEEDING WITH CONSTRUCTION.

BM -	ELEV -
0	ISSUED FOR CONSTRUCTION
10/06/09	10/06/09
KLC	KLC
NO.	REVISIONS
YYMMDD	BY

<b>AECOM</b>	DESIGNED BY	JGK/GFN	CHECKED BY	JC
	DRAWN BY	KLC	APPROVED BY	TGS
	HOR. SCALE	1:250	RELEASED FOR CONSTRUCTION	<i>[Signature]</i>
	VERT. SCALE	1:10	DATE	June 8, 2010
	DATE	10/06/09		

PROFESSIONAL'S SEAL

CONSULTANT DRAWING NO.  
060144303\_02-CT1003\_RX.dwg

**THE CITY OF WINNIPEG**  
PUBLIC WORKS DEPARTMENT  
ENGINEERING DIVISION

2010 ACTIVE TRANSPORTATION/ INFRASTRUCTURE STIMULUS PROGRAM  
**FLEET/ WARSAW AVENUE**  
**FLEET AVENUE**  
**LINDSAY STREET TO BROCK STREET**  
MULTI-USE PATH, CURB EXTENSIONS, RAISED CROSSWALK

CITY DRAWING NUMBER  
W-377-03

SHEET 3 OF 22

DRAWING No. REV  
**03** 0