




**METRIC**  
WHOLE NUMBERS INDICATE MILLIMETRES  
DECIMALIZED NUMBERS INDICATE METRES

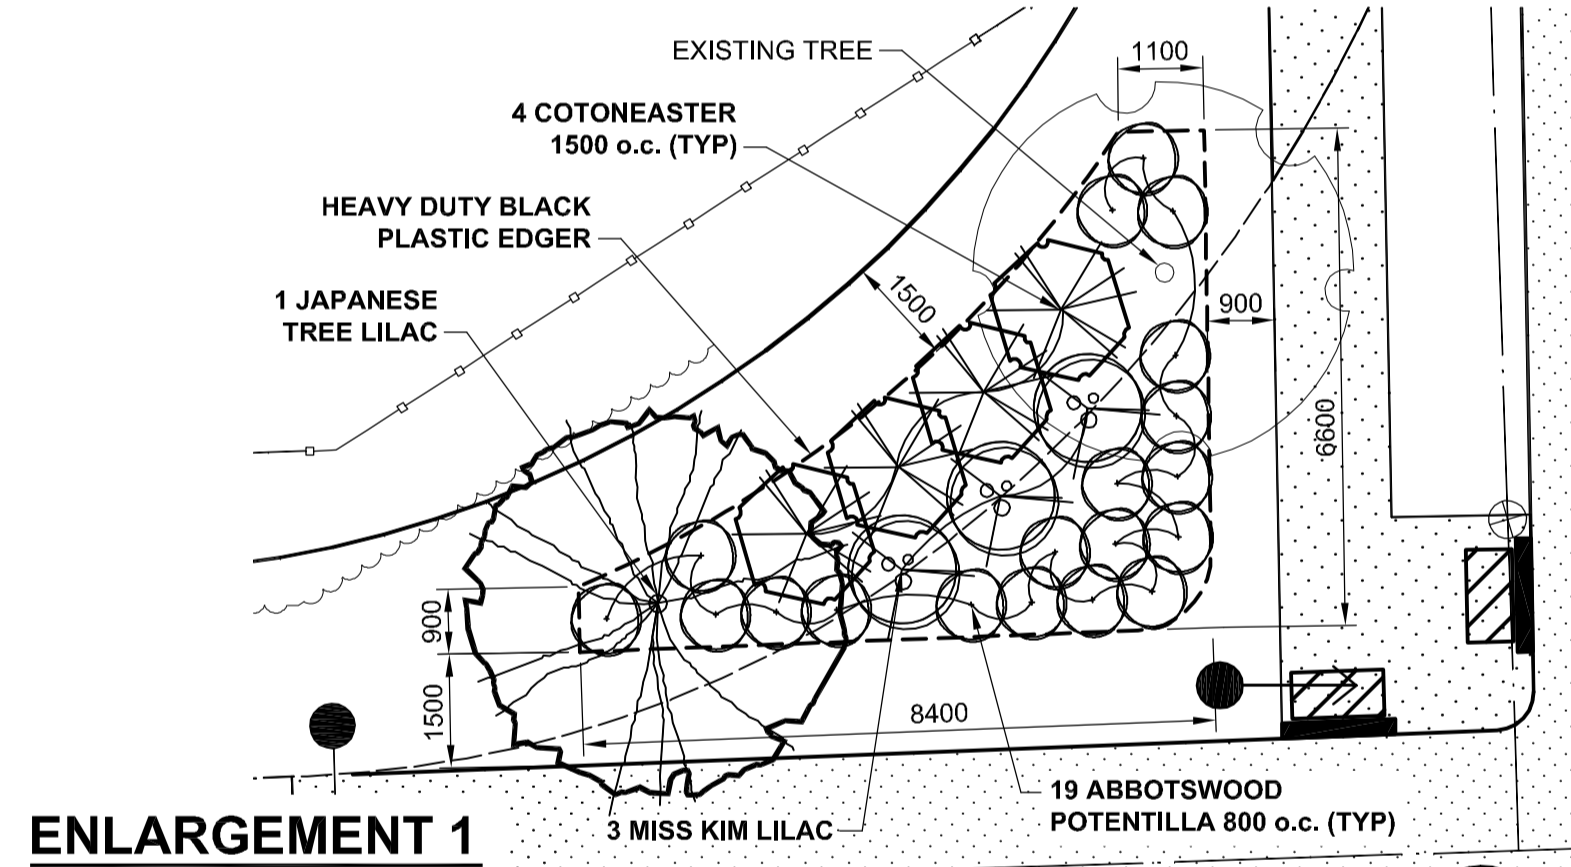


**ENLARGEMENT 1**  
LANDSCAPING DETAIL NE CORNER  
SCALE 1:100

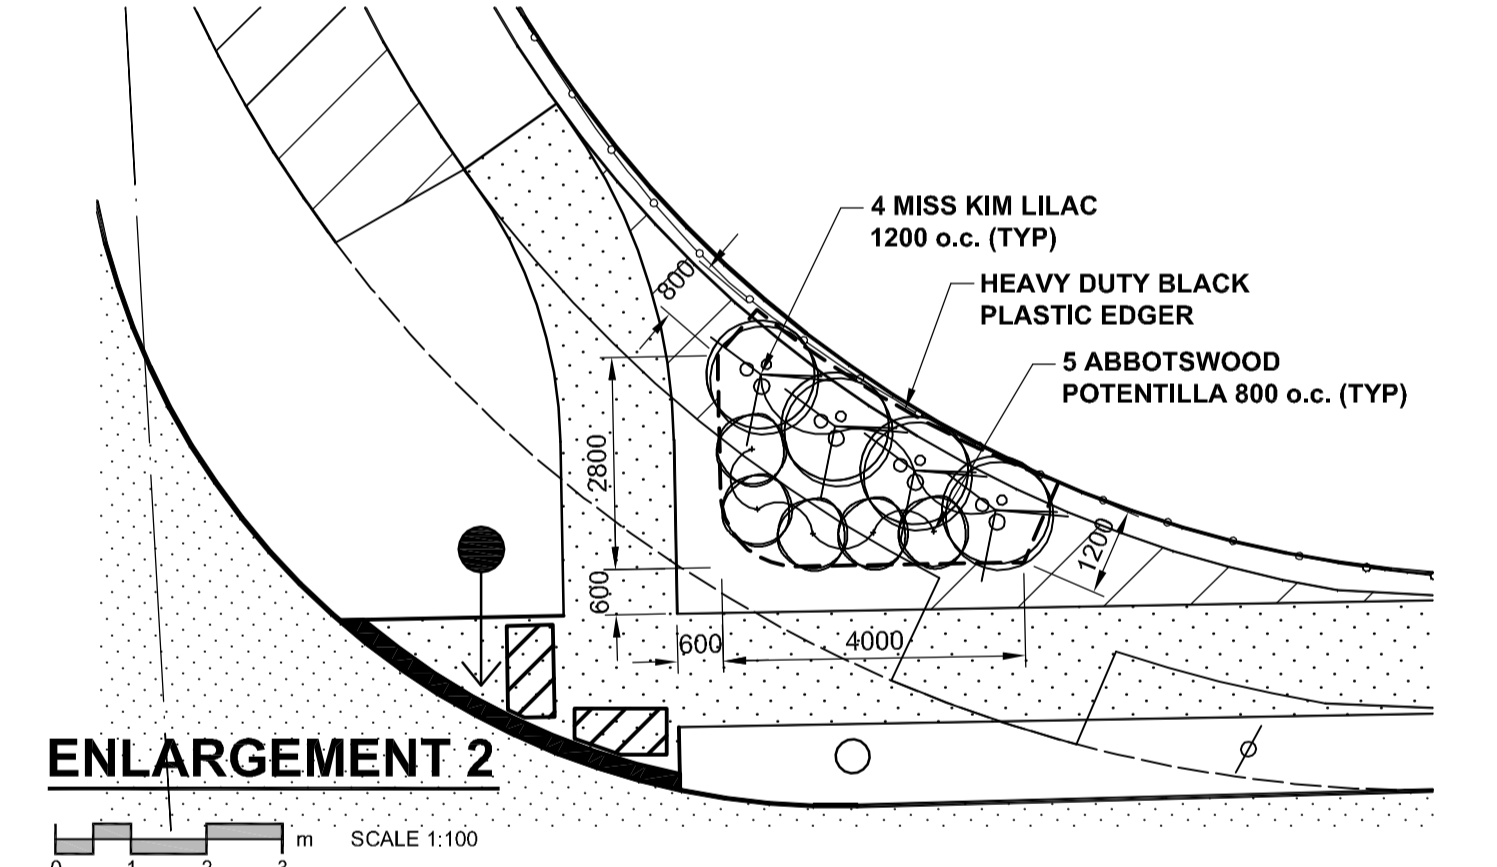

**ENLARGEMENT 2**  
LANDSCAPING DETAIL SE CORNER  
SCALE 1:100

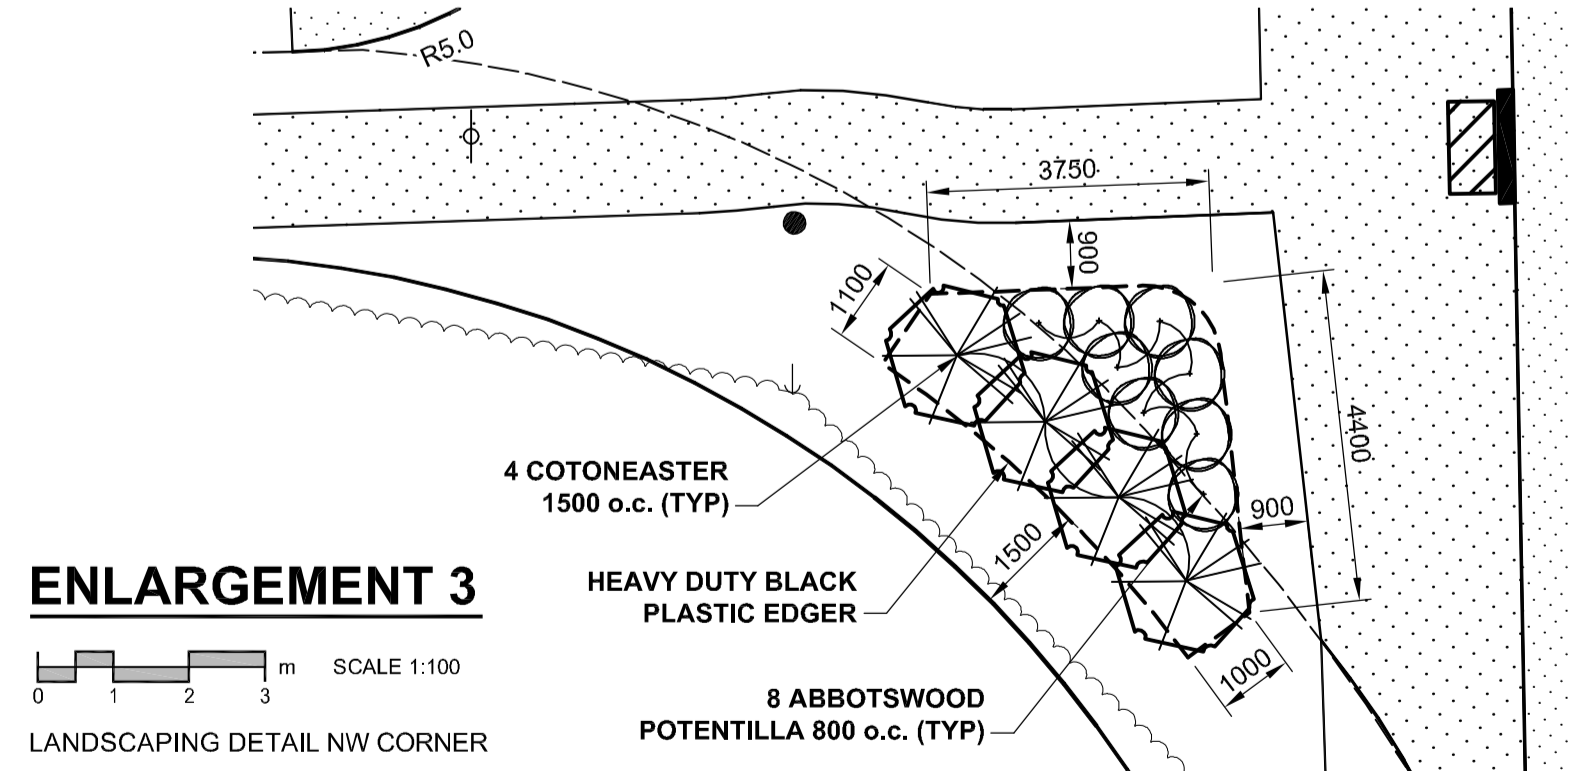

**ENLARGEMENT 3**  
LANDSCAPING DETAIL NW CORNER  
SCALE 1:100

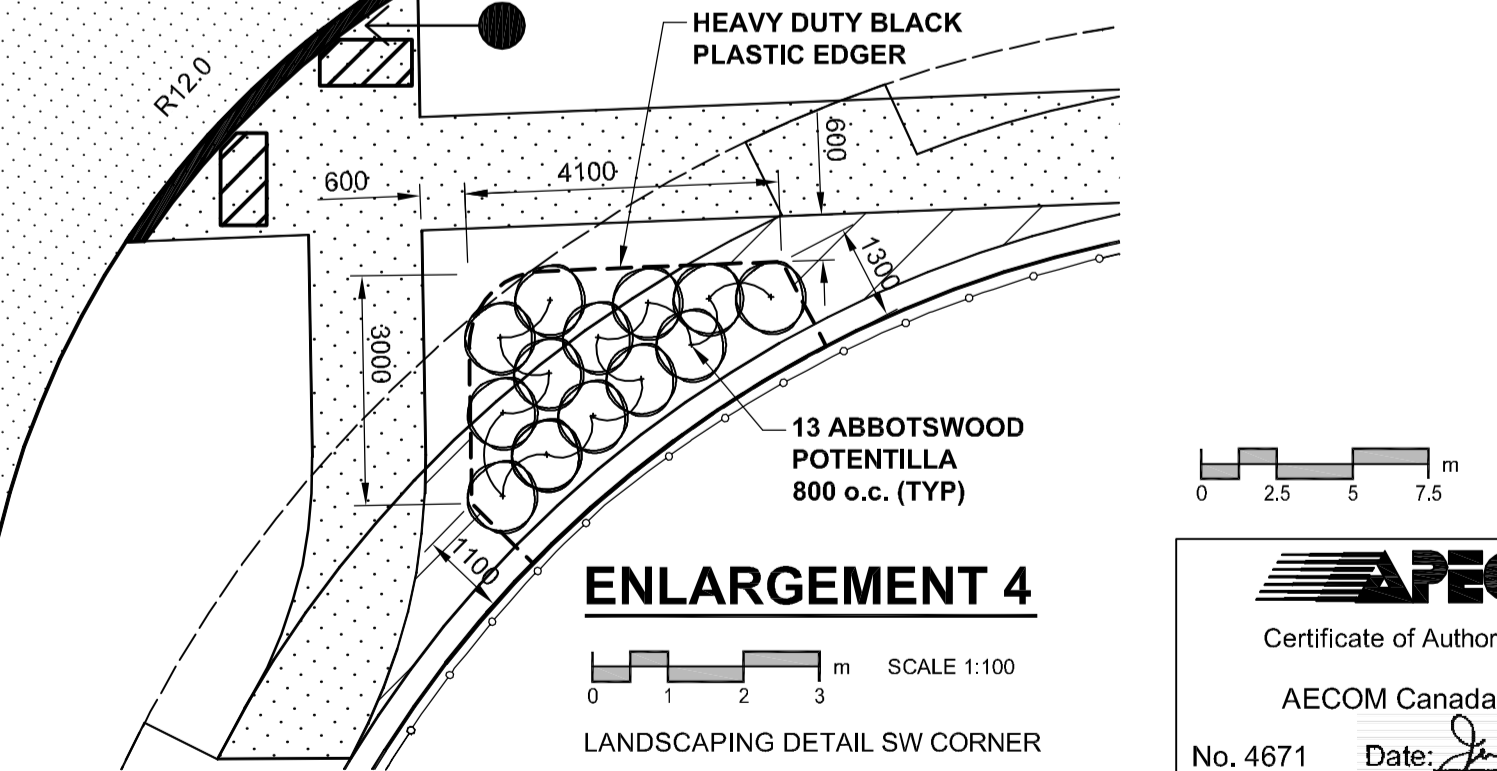

**ENLARGEMENT 4**  
LANDSCAPING DETAIL SW CORNER  
SCALE 1:100

**AECOM**  
Certificate of Authorization  
AECOM Canada Ltd.  
No. 4671 Date: June 8/10  
BID OPPORTUNITY NO. 307-2010

EXISTING	LEGEND - PLAN	NEW	EXISTING	LEGEND - PLAN	NEW	EXISTING	LEGEND - PLAN	NEW
○	GAS	○	MANHOLE	●	CONCRETE PAVEMENT	▨	ASPHALT PAVEMENT	▨
□	MTS	□	CATCH BASIN / CATCH PIT	■	CONC. SIDEWALK/MEDIAN	▨	GRAVEL	▨
△	HYDRO	△	CURB INLET WITH BOX	▲	PAVING STONE	▨	RAMP CURB	▨
—	CATV/FO	—	TREE	—	PLANING/REMOVAL	▨		
—	TRAFFIC SIGNALS/PIT	—	TEST HOLE	—				
—	LAND DRAINAGE SEWER	—	PROPERTY LINE	—				
—	SANITARY/COMBINED SEWER	—	SURVEY BAR	—				
—	SSP/DCP	—	FENCE	—				
—	WATERMAIN	—	BOC/EOPAVT	—				
—	SUBDRAIN	—	ELEVATION	—				
—	DITCH	—	TRAFFIC SIGN	—				

**LOCATION APPROVED**  
UNDERGROUND STRUCTURES

DATE COMMITTEE

**NOTE:**  
LOCATION OF UNDERGROUND STRUCTURES AS SHOWN ARE BASED ON THE BEST INFORMATION AVAILABLE. BUT NO GUARANTEE IS GIVEN THAT ALL EXISTING UTILITIES ARE SHOWN OR THAT THE GIVEN LOCATIONS ARE EXACT. CONFIRMATION OF EXISTENCE AND EXACT LOCATION OF ALL SERVICES MUST BE OBTAINED FROM THE INDIVIDUAL UTILITIES BEFORE PROCEEDING WITH CONSTRUCTION.

NO.	ISSUED FOR CONSTRUCTION	DATE	BY
0	ISSUED FOR CONSTRUCTION	10/06/09	KLC
	REVISIONS	YYMMDD	BY

DESIGNED BY	CHECKED BY
JGK/GFN	JC
DRAWN BY	APPROVED BY
KLC	TGS
HOR. SCALE	VERT. SCALE
1:250	1:10
DATE	DATE
10/06/09	June 8, 2010

PROFESSIONAL'S SEAL  
PROVINCE OF MANITOBA  
REGISTERED PROFESSIONAL ENGINEER  
**J.N. CRANG**  
CONSULTANT DRAWING NO.  
060144303\_04-CT1001\_RX.dwg

**THE CITY OF WINNIPEG**  
PUBLIC WORKS DEPARTMENT  
ENGINEERING DIVISION

2010 ACTIVE TRANSPORTATION/ INFRASTRUCTURE STIMULUS PROGRAM  
**HARROW STREET**  
WELLINGTON CRESCENT TO DROMORE AVENUE  
CURB EXTENSIONS, INTERSECTION RECONSTRUCTION, INCLUDING PLANTING DETAILS

CITY DRAWING NUMBER: W-377-11  
SHEET 11 OF 22  
DRAWING No. 11  
REV 0