
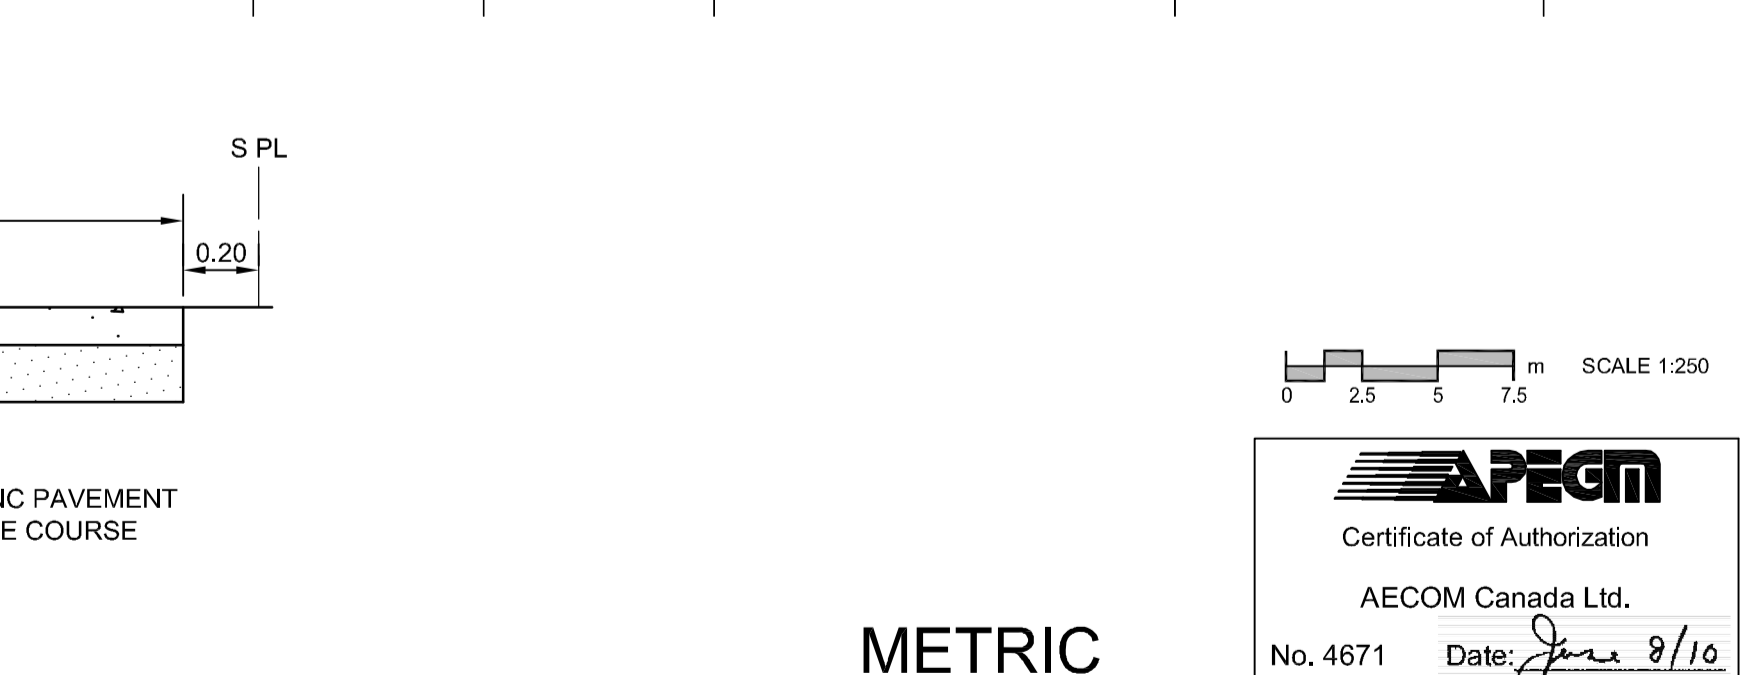
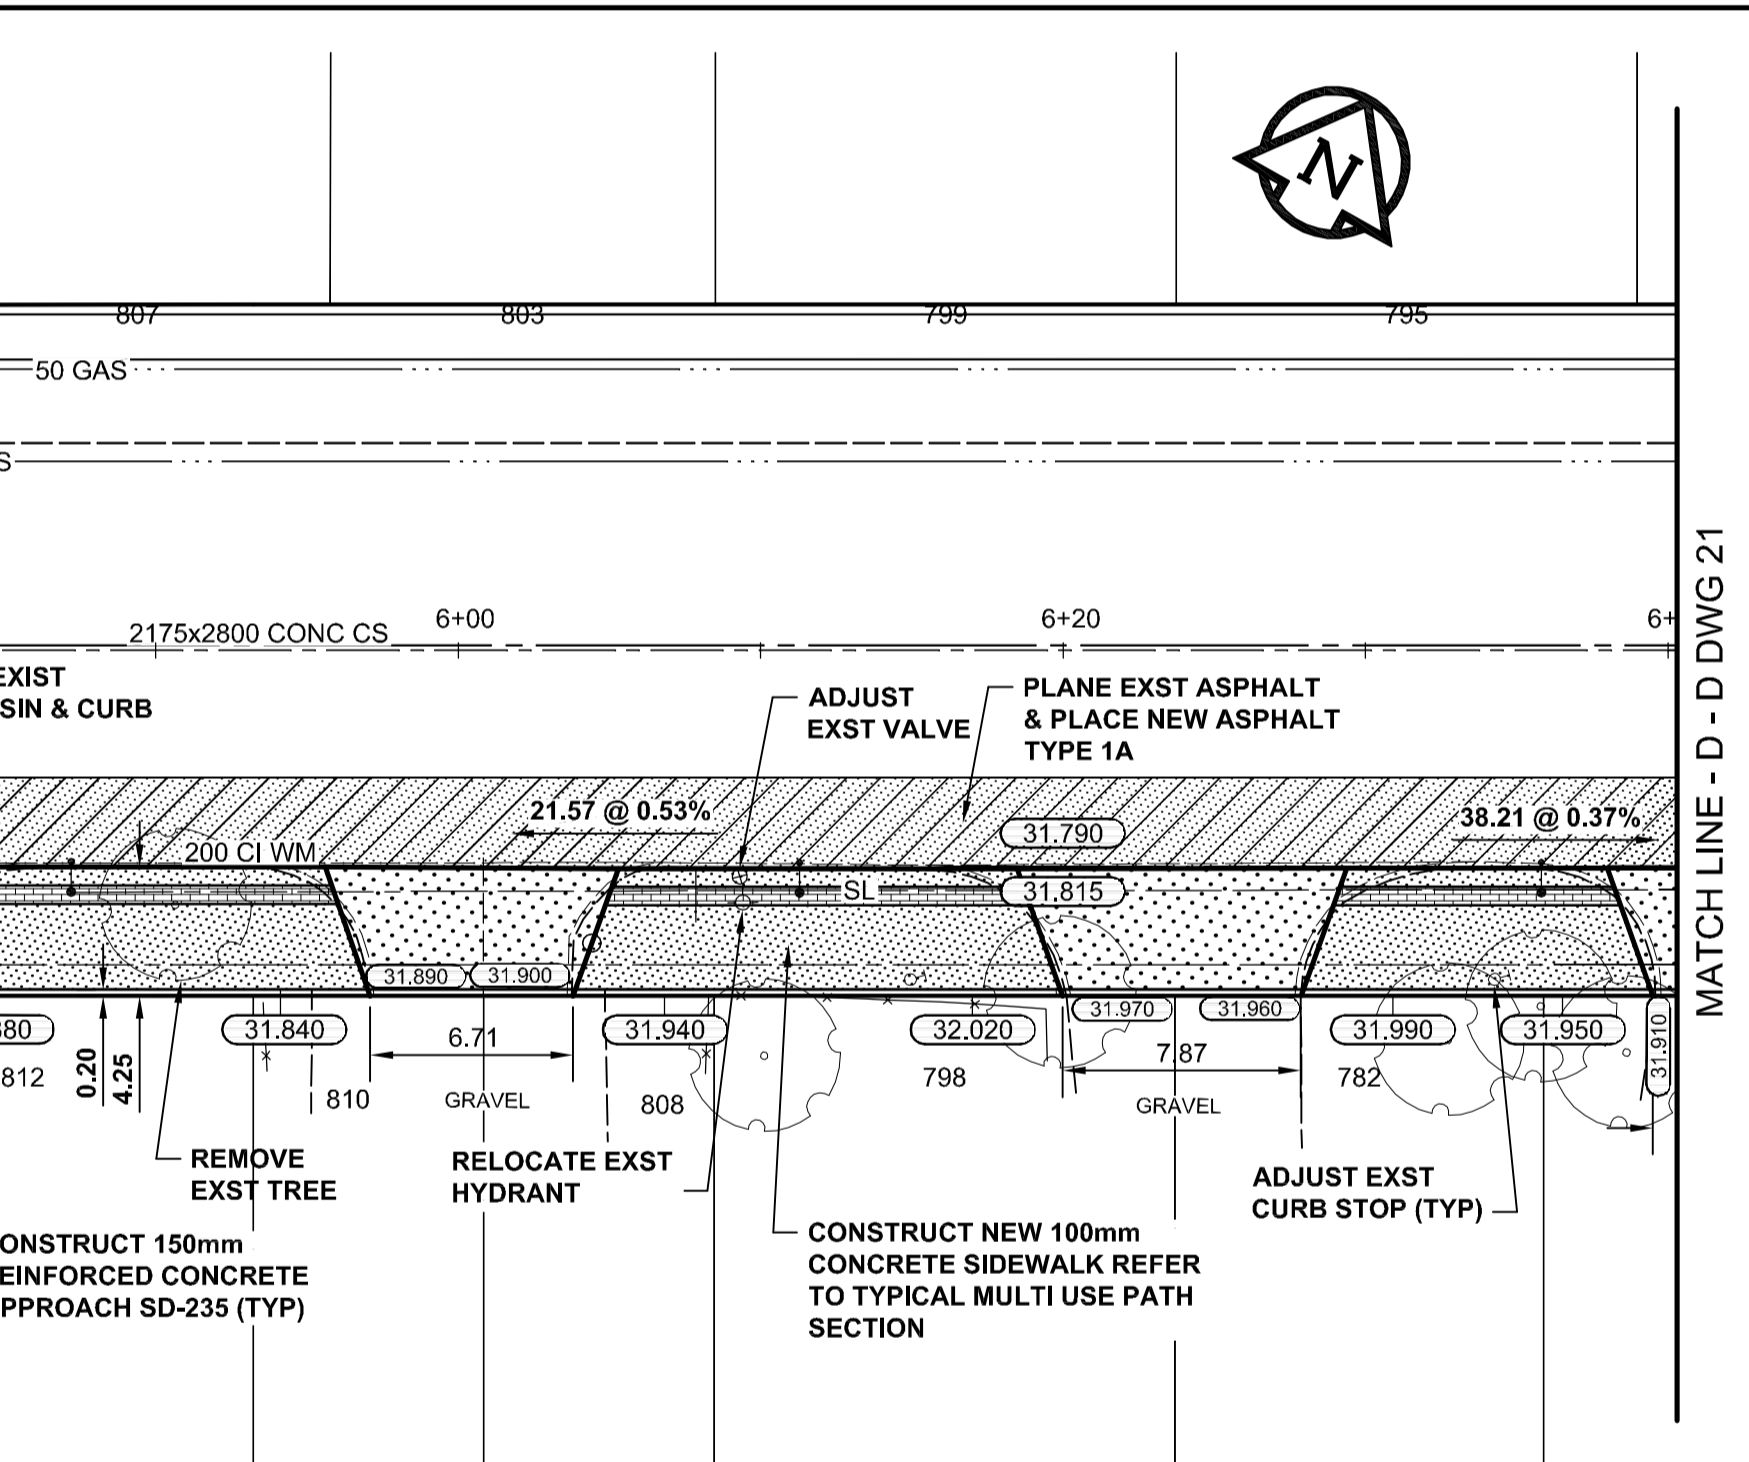
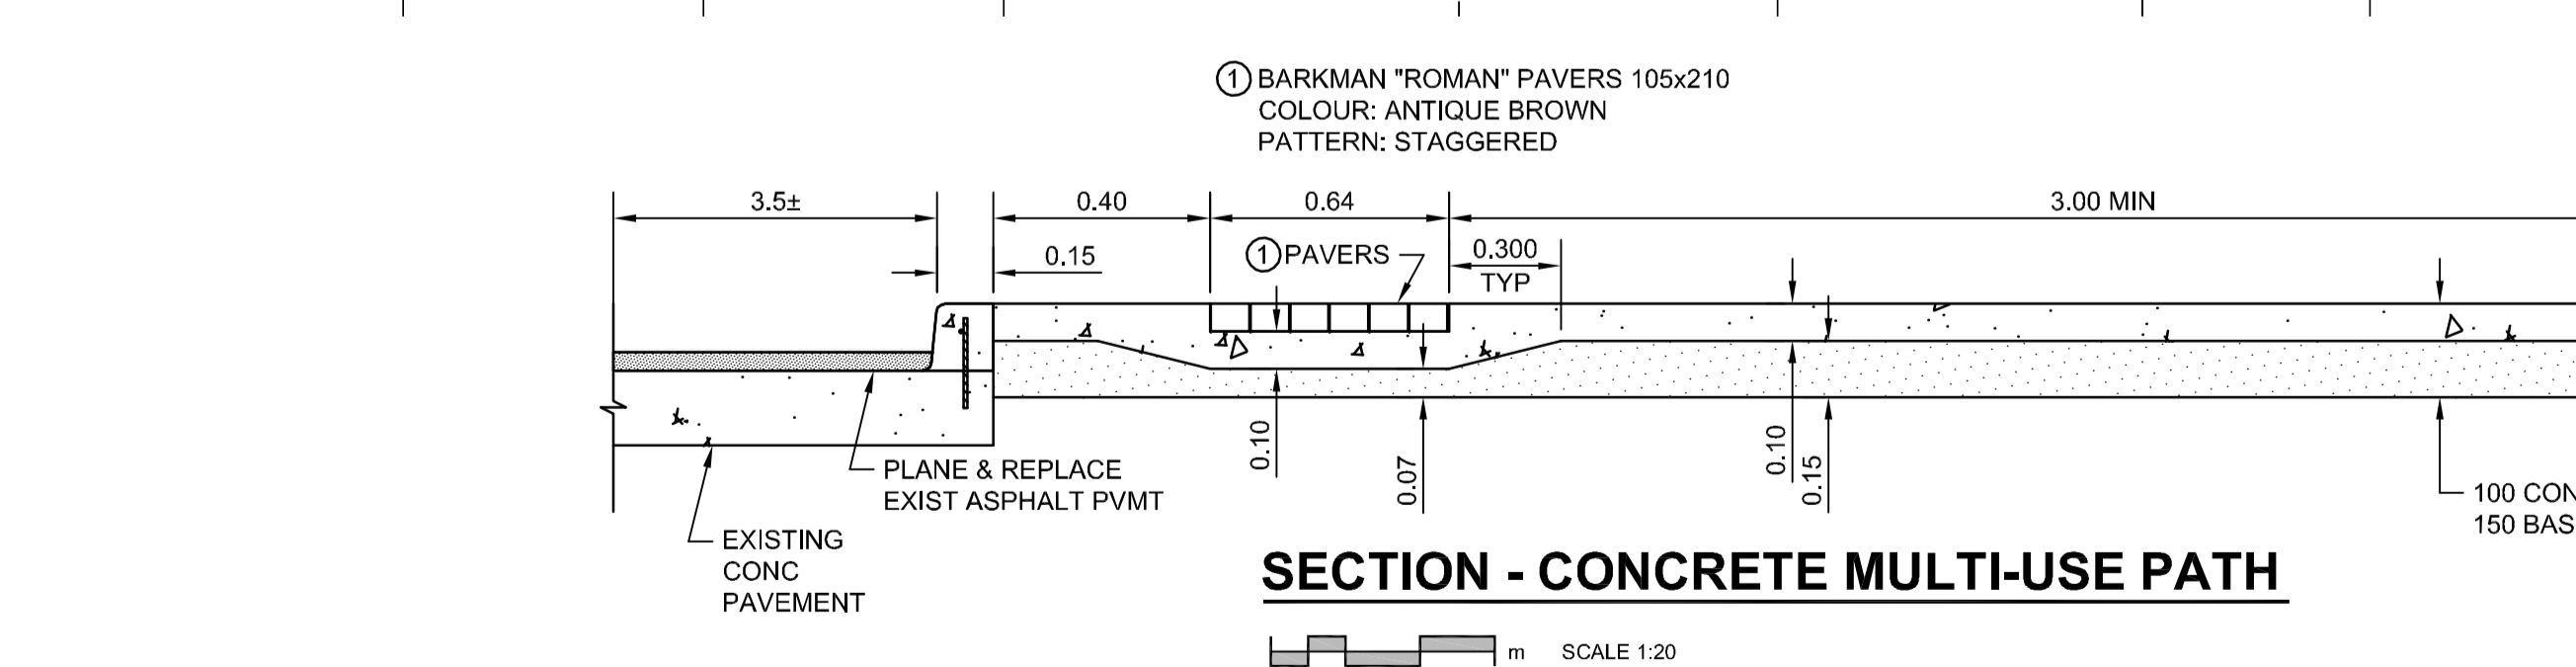
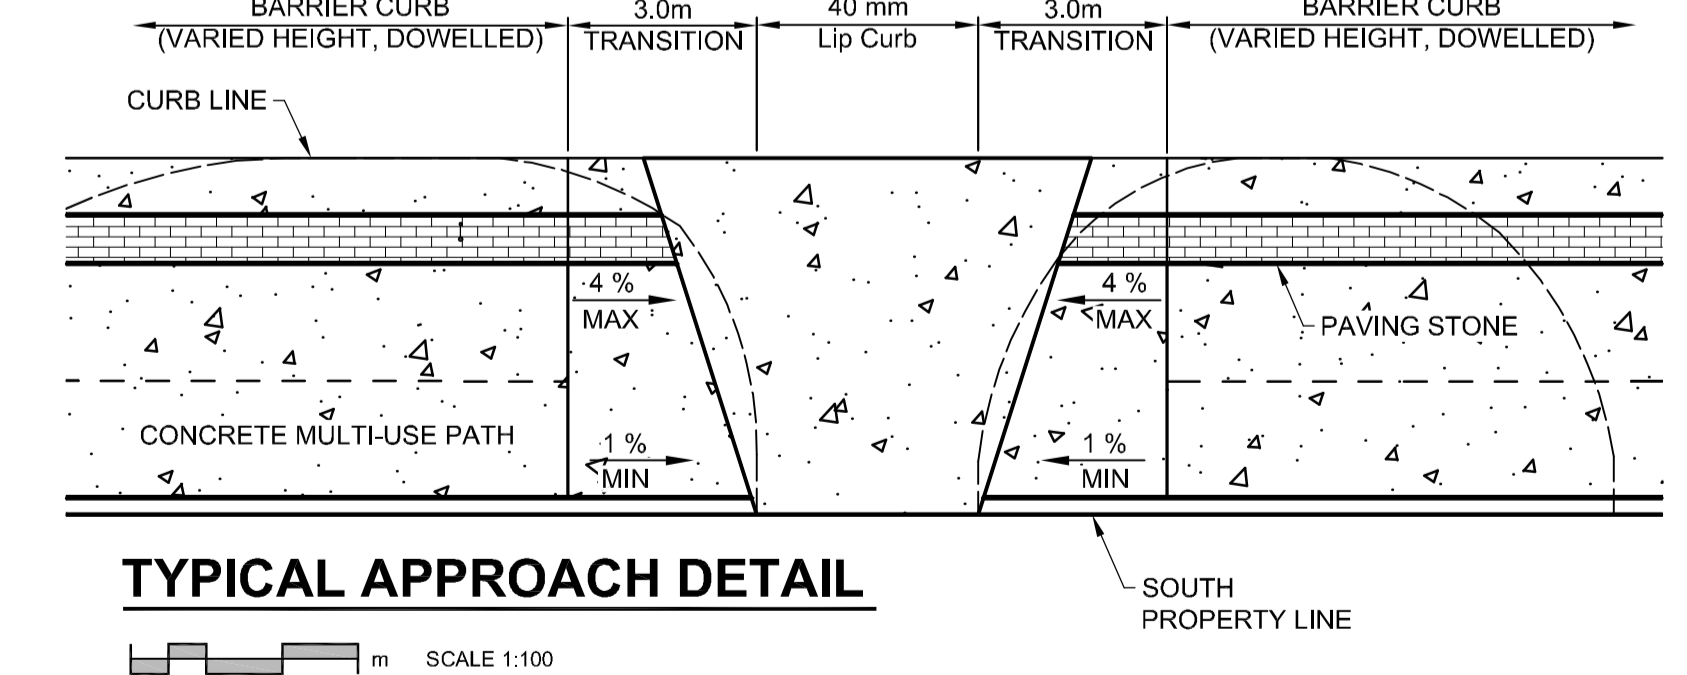
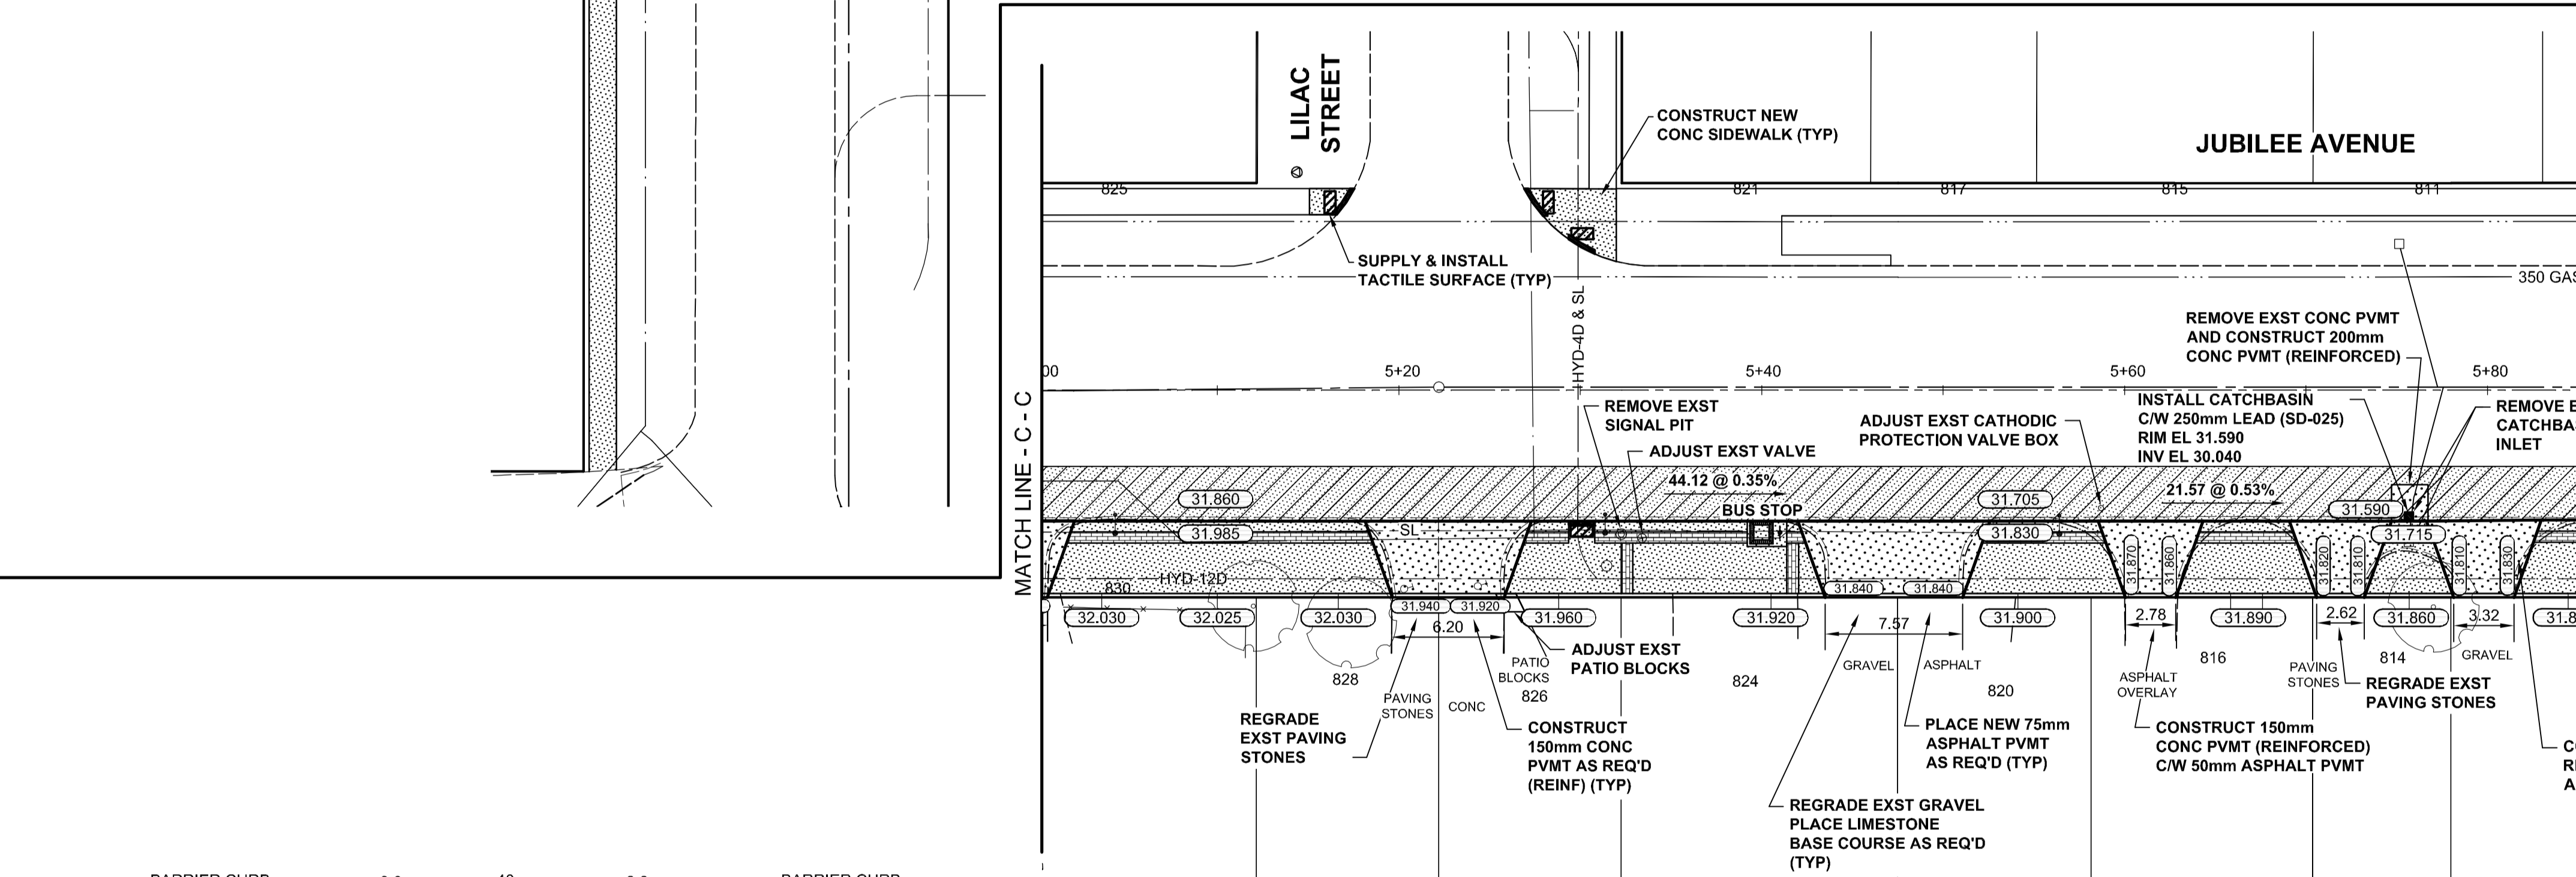
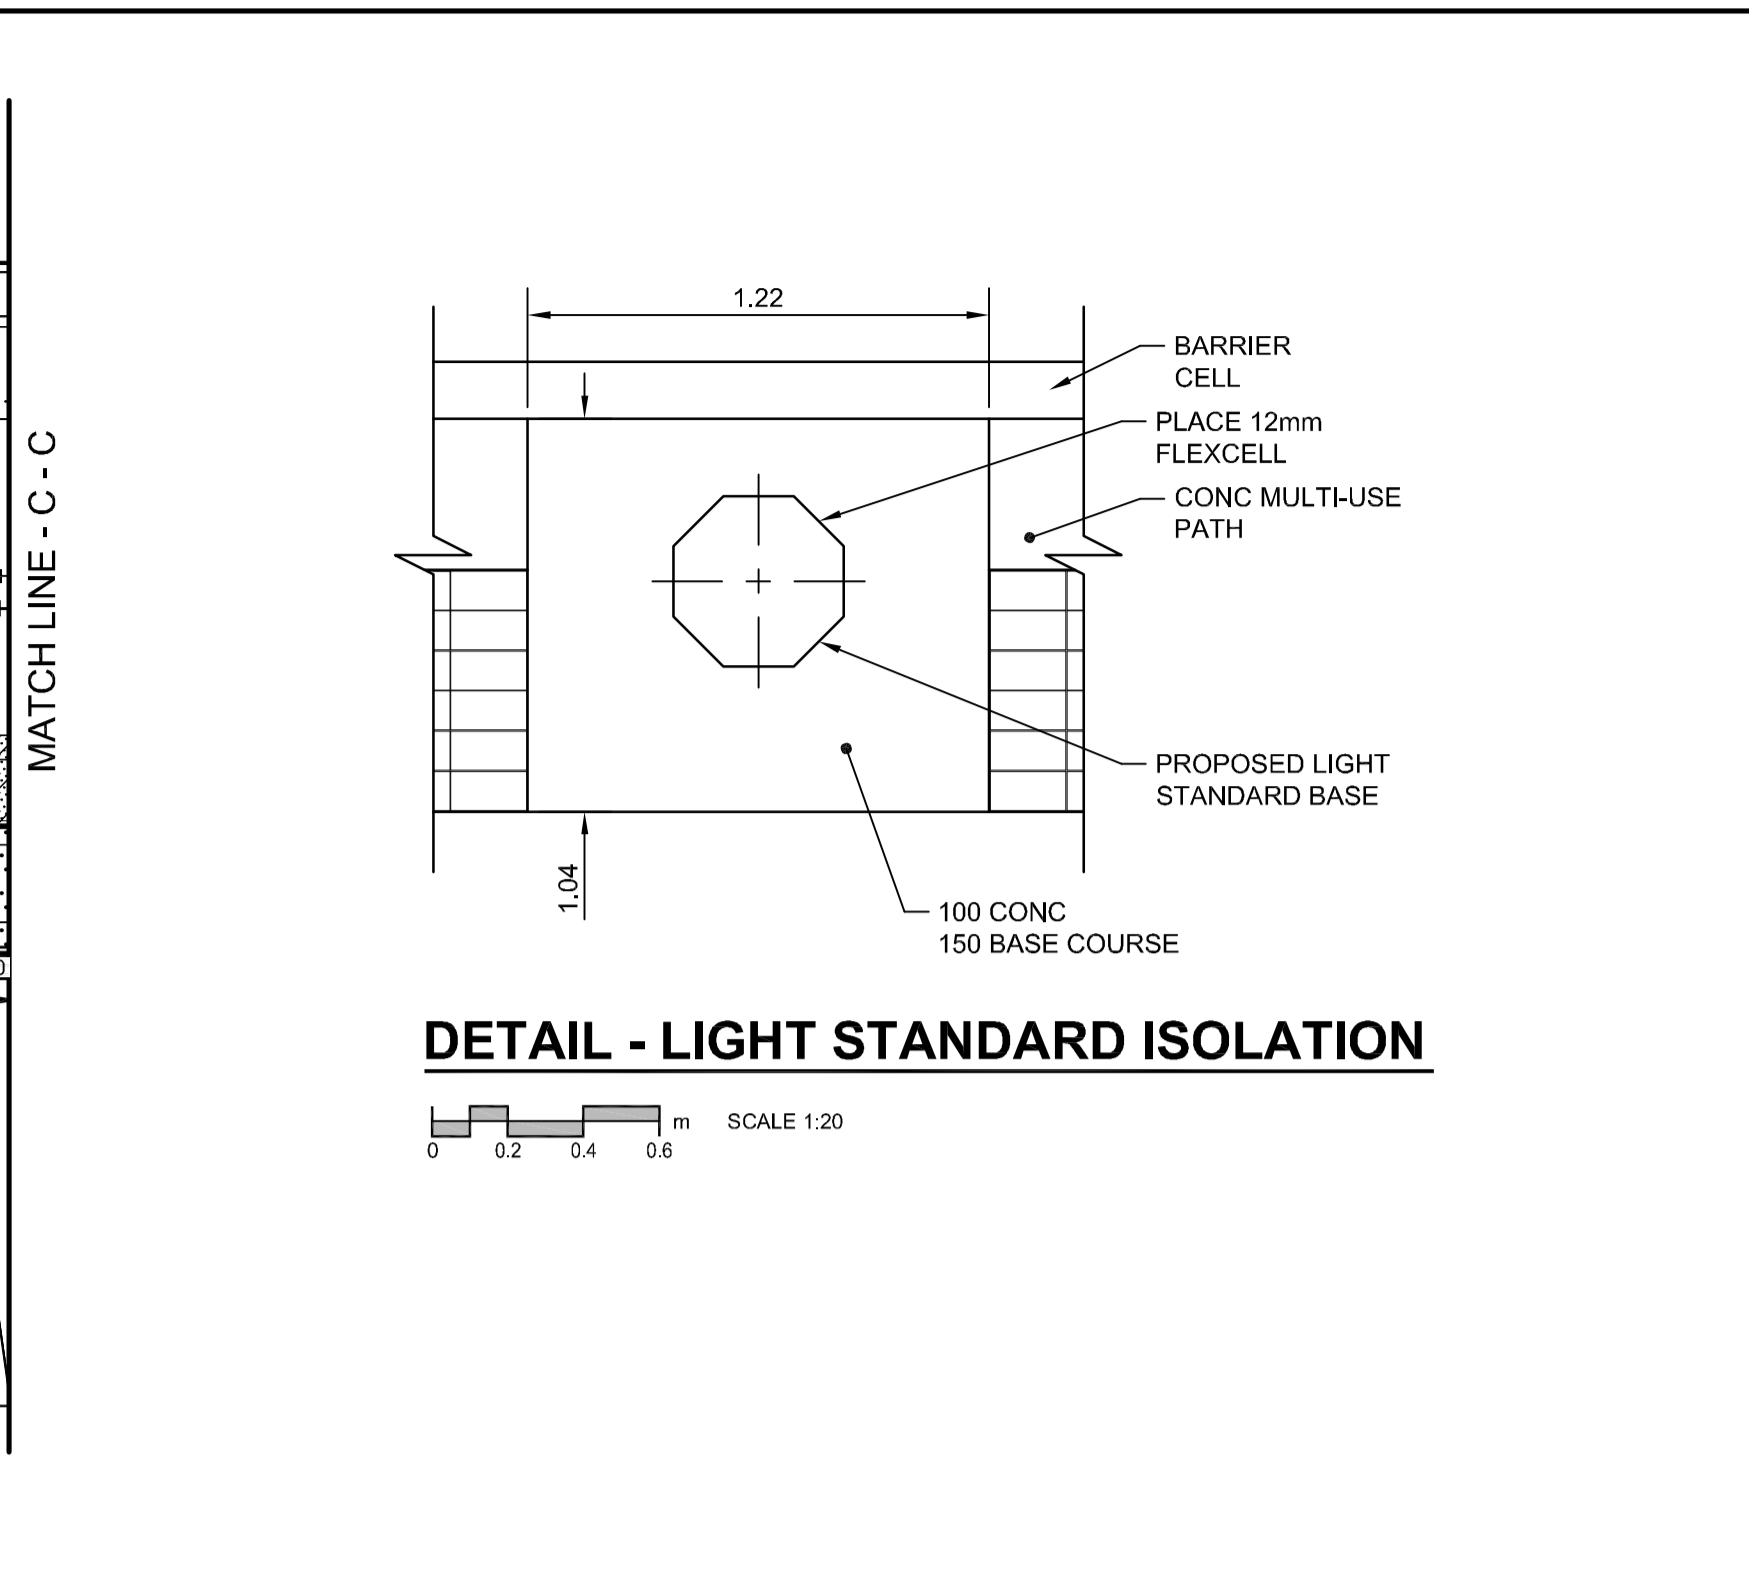


A1 SIZE 23.4" x 33.1" (594mm x 841mm)

PLOT: 10/06/08 4:51:27 PM

AECOM FILE NAME: 060144303\_05-CT1002\_RX.dwg Saved By: cooperkl

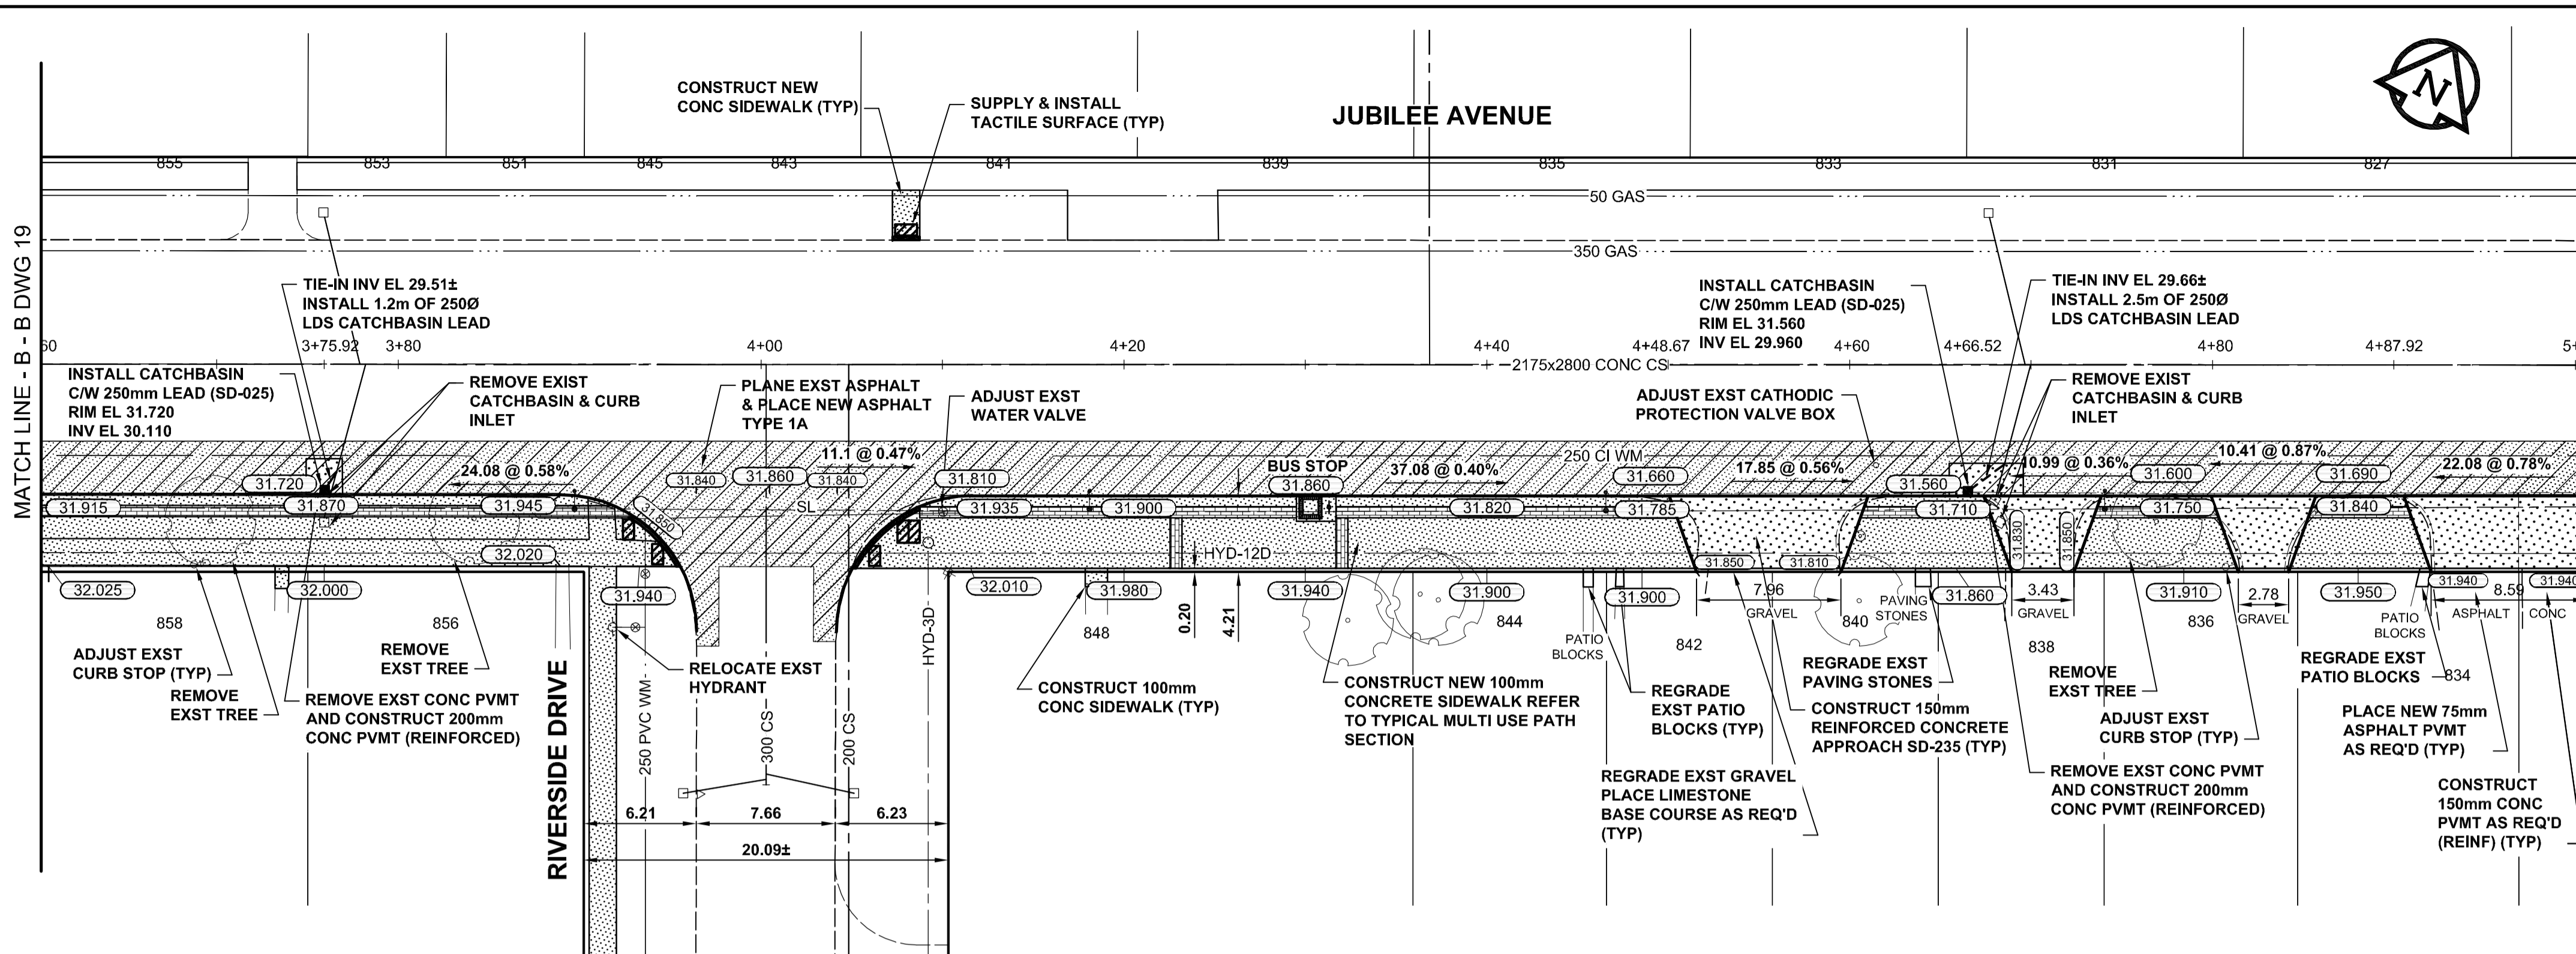


EXISTING	LEGEND - PLAN	NEW	EXISTING	LEGEND - PLAN	NEW	EXISTING	LEGEND - PLAN	NEW
○	MANHOLE	●	○	MANHOLE	●	○	MANHOLE	●
□	CATCH BASIN / CATCH PIT	■	□	CATCH BASIN / CATCH PIT	■	□	CATCH BASIN / CATCH PIT	■
△	CURB INLET WITH BOX	▲	△	CURB INLET WITH BOX	▲	△	CURB INLET WITH BOX	▲
○	TREE	○	○	TREE	○	○	TREE	○
TH-12	TEST HOLE	TH-12	TH-12	TEST HOLE	TH-12	TH-12	TEST HOLE	TH-12
---	PROPERTY LINE	---	---	PROPERTY LINE	---	---	PROPERTY LINE	---
---	SURVEY BAR	---	---	SURVEY BAR	---	---	SURVEY BAR	---
---	FENCE	---	---	FENCE	---	---	FENCE	---
---	BOC/EOPAVT	---	---	BOC/EOPAVT	---	---	BOC/EOPAVT	---
---	ELEVATION (33.100)	---	---	ELEVATION (33.100)	---	---	ELEVATION (33.100)	---
---	TRAFFIC SIGN	---	---	TRAFFIC SIGN	---	---	TRAFFIC SIGN	---

CONCRETE PAVEMENT	ASPHALT PAVEMENT	CONC. SIDEWALK/MEDIAN	PAVING STONE	GRAVEL	RAMP CURB	PLANING/REMOVAL
[Pattern]	[Pattern]	[Pattern]	[Pattern]	[Pattern]	[Pattern]	[Pattern]

LOCATION APPROVED	UNDERGROUND STRUCTURES
DATE	DATE
COMMITTEE	COMMITTEE

DESIGNED BY	BC	CHECKED BY	JC
DRAWN BY	BC/KLC	APPROVED BY	TGS
HOR. SCALE	1:250	RELEASED FOR CONSTRUCTION	[Signature]
VERT. SCALE	1:10	DATE	June 8, 2010

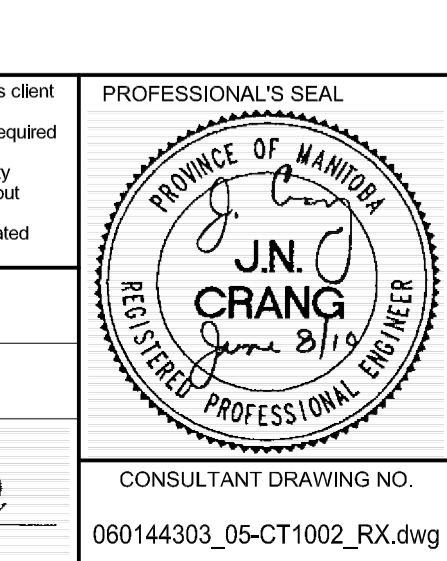

**AECOM**

PROFESSIONAL'S SEAL

**THE CITY OF WINNIPEG**

PUBLIC WORKS DEPARTMENT

ENGINEERING DIVISION

2010 ACTIVE TRANSPORTATION/ INFRASTRUCTURE STIMULUS PROGRAM

**JUBILEE AVENUE**

PEMBINA HIGHWAY TO COCKBURN STREET S

MULTI-USE PATH

CITY DRAWING NUMBER W-377-20

SHEET 20 OF 22

DRAWING No. 20

REV 0

WHOLE NUMBERS INDICATE MILLIMETRES  
DECIMALIZED NUMBERS INDICATE METRES

METRIC

DATE: June 8/10

BID OPPORTUNITY NO. 307-2010