




PLAN

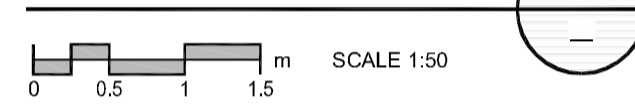


TRAFFIC CALMING CIRCLE
C/W MANHOLE & PLANTINGS (TYP)

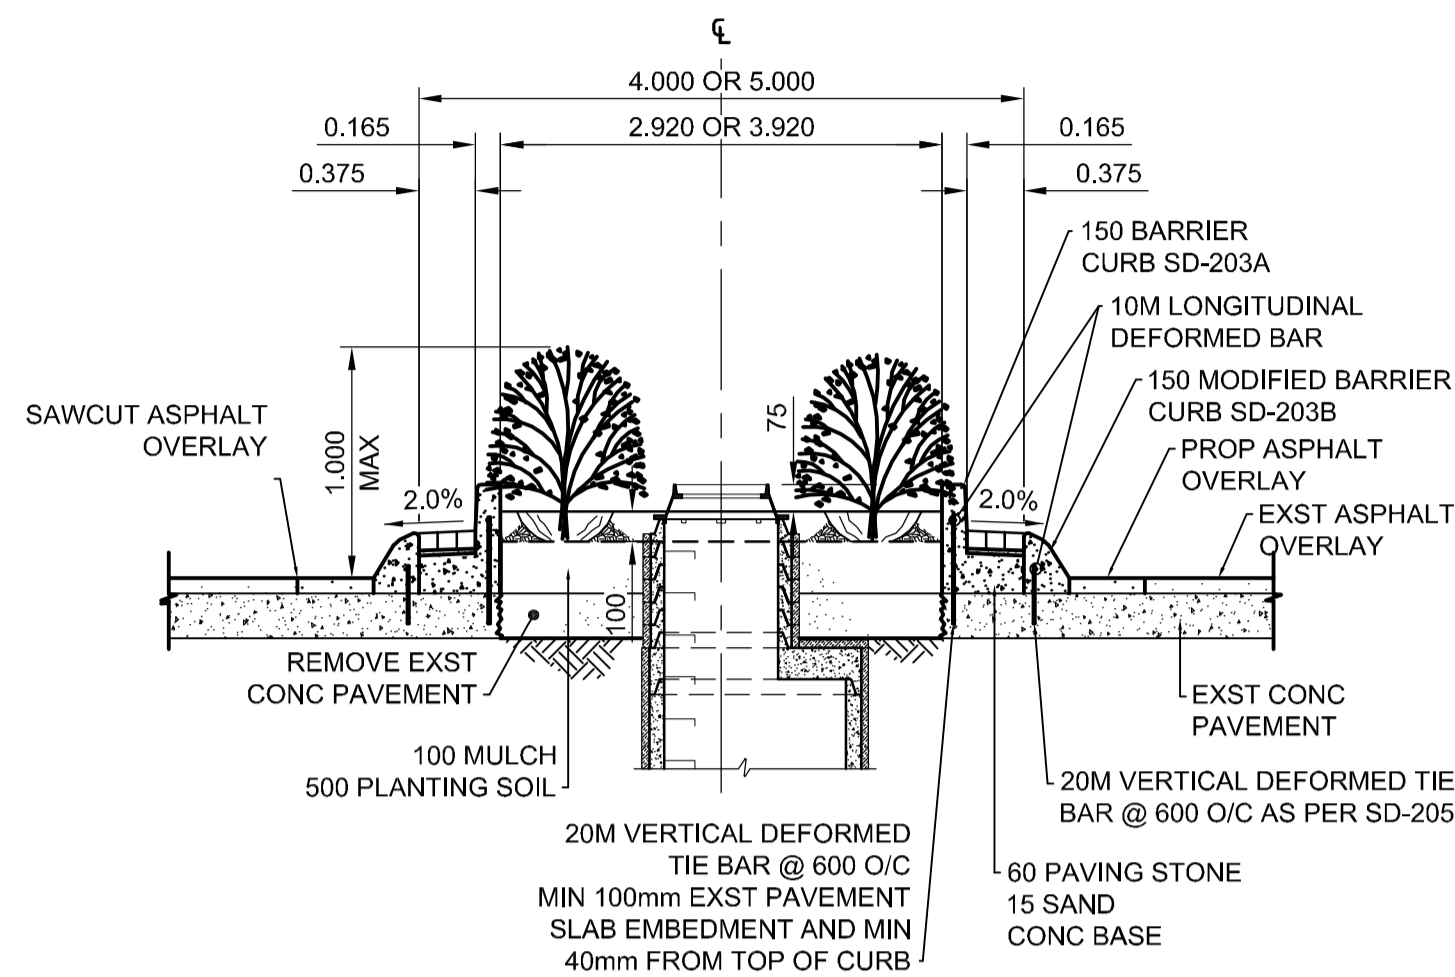

DETAIL

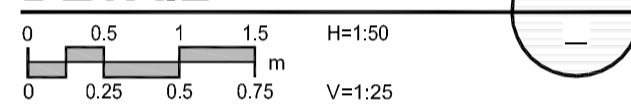


TRAFFIC CALMING CIRCLE
C/W MANHOLE & PLANTINGS (TYP)

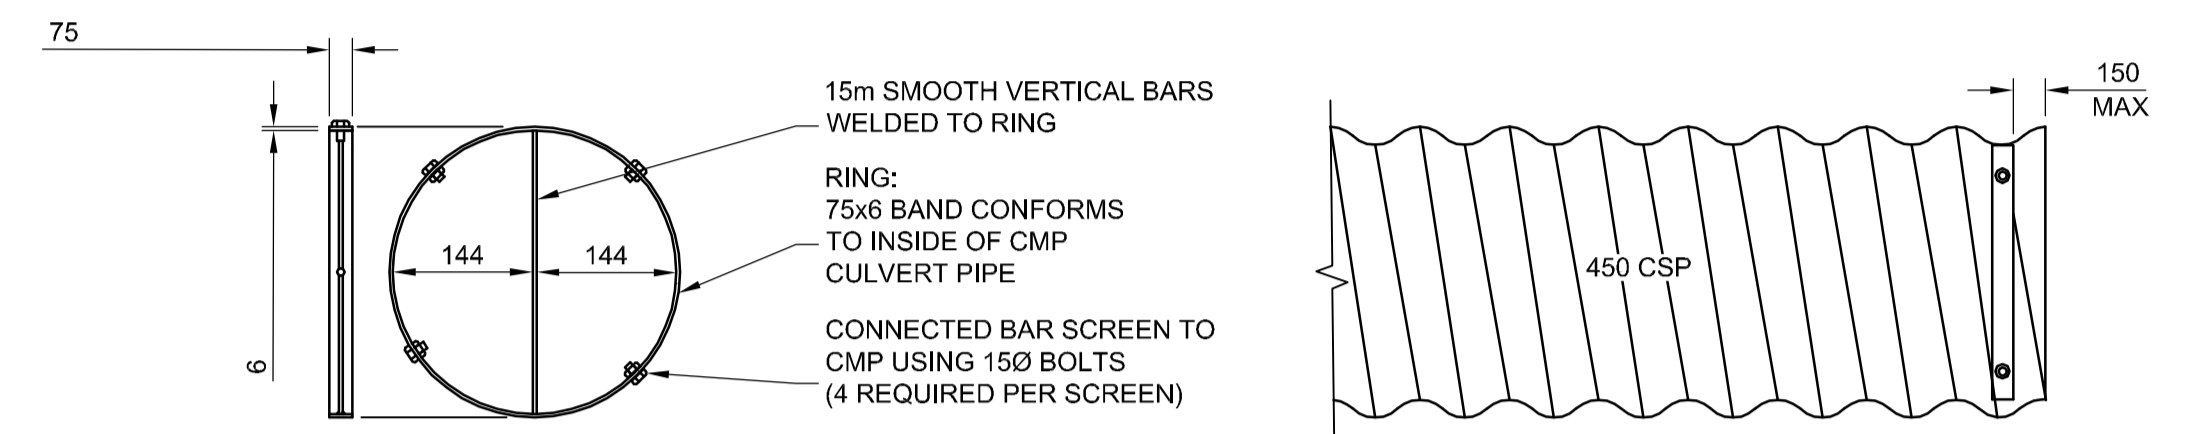


ENTIRE ASSEMBLY GALVANIZED
AFTER FABRICATION

BAR SCREEN DETAIL

SCALE: NTS
CSP INLET

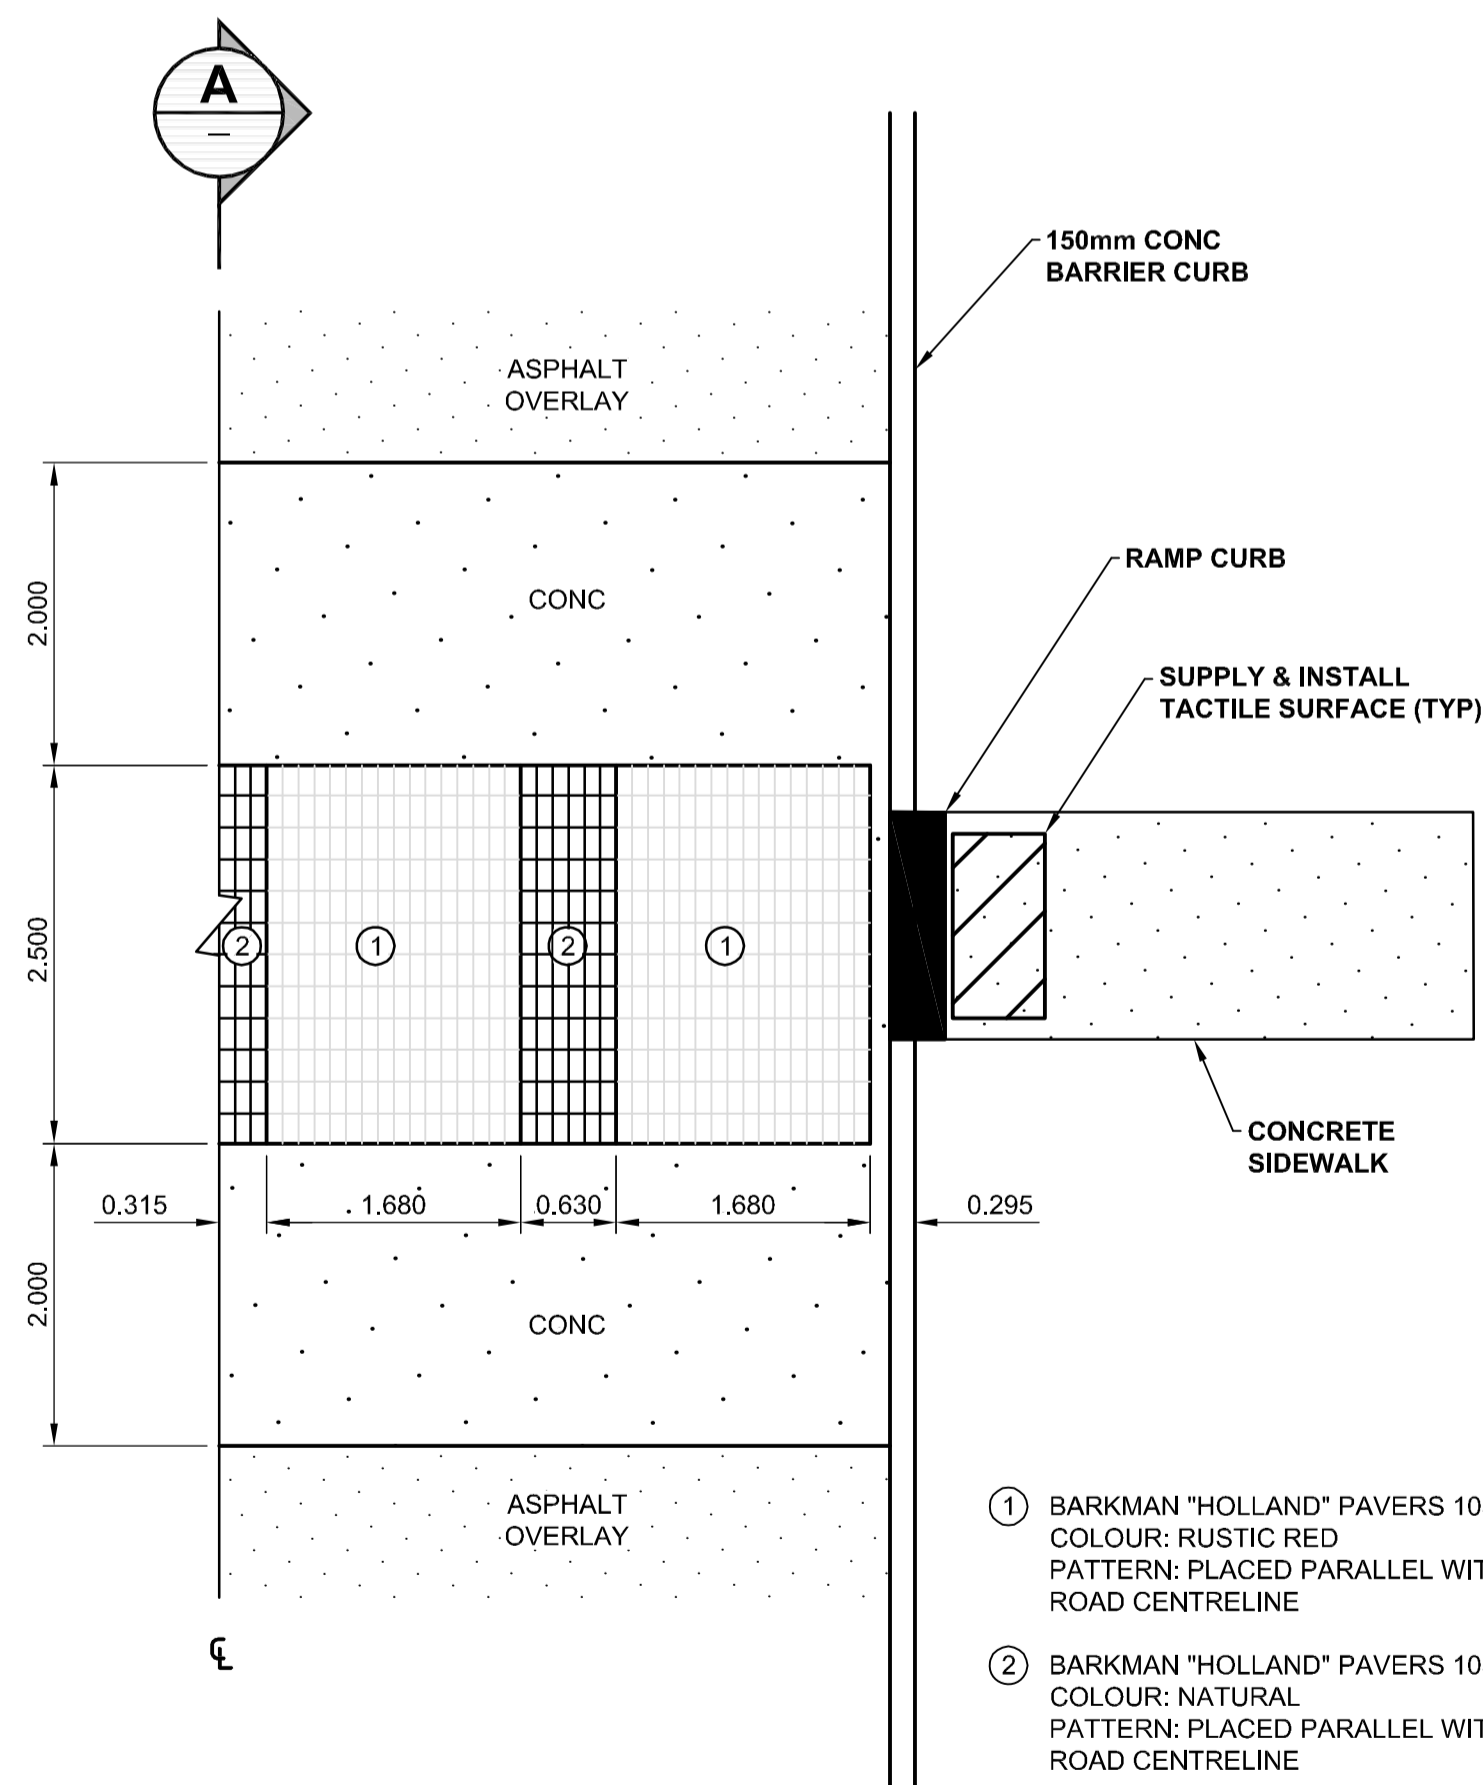


PLAN

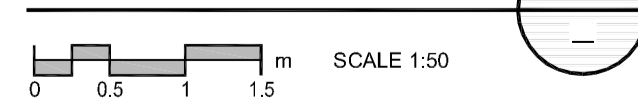


RAISED CROSSWALK


- ① BARKMAN "HOLLAND" PAVERS 105x210 COLOUR: RUSTIC RED PATTERN: PLACED PARALLEL WITH ROAD CENTRELINE
- ② BARKMAN "HOLLAND" PAVERS 105x210 COLOUR: NATURAL PATTERN: PLACED PARALLEL WITH ROAD CENTRELINE

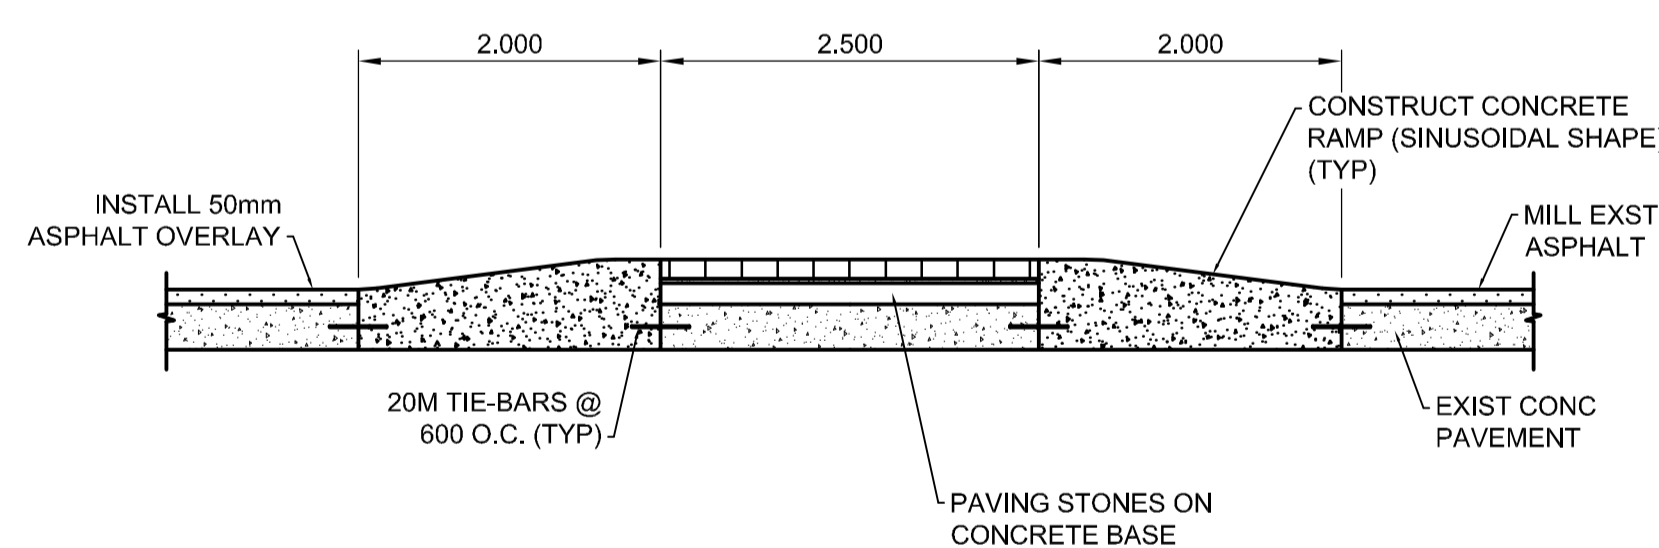


SECTION A-A

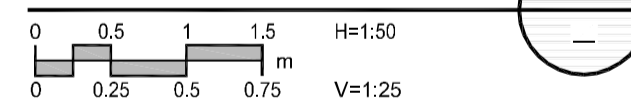

RAISED CROSSWALK

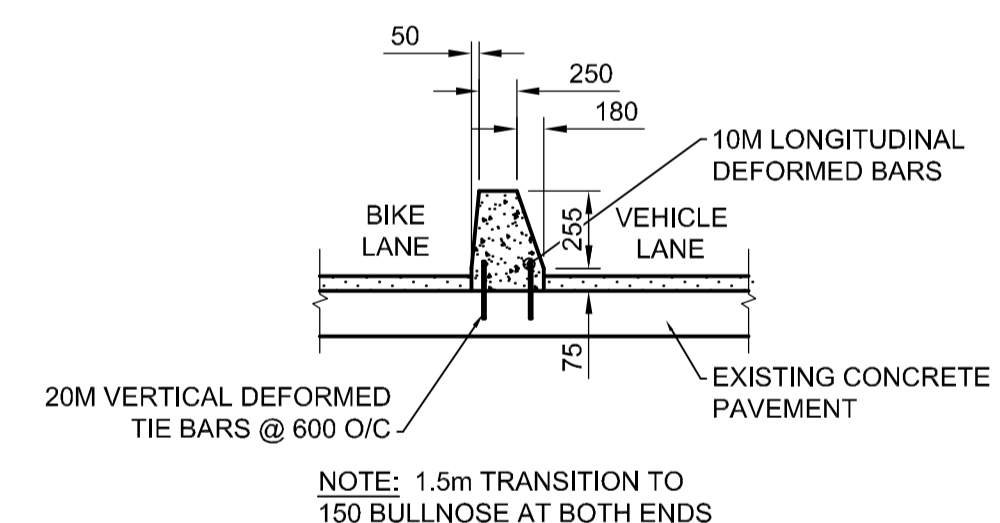

DETAIL

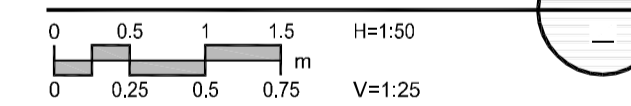

BIKE LANE MEDIAN
(TYPICAL)

METRIC
WHOLE NUMBERS INDICATE MILLIMETRES
DECIMALIZED NUMBERS INDICATE METRES

LOCATION APPROVED UNDERGROUND STRUCTURES	
SUPR. U/G STRUCTURES COMMITTEE	DATE
NOTE: LOCATION OF UNDERGROUND STRUCTURES AS SHOWN ARE BASED ON THE BEST INFORMATION AVAILABLE. BUT NO GUARANTEE IS GIVEN THAT ALL EXISTING UTILITIES ARE SHOWN OR THAT THE GIVEN LOCATIONS ARE EXACT. CONFIRMATION OF EXISTENCE AND EXACT LOCATION OF ALL SERVICES MUST BE OBTAINED FROM THE INDIVIDUAL UTILITIES BEFORE PROCEEDING WITH CONSTRUCTION.	

NO.	ISSUED FOR CONSTRUCTION	DATE	BY
0	ISSUED FOR CONSTRUCTION	10/06/09	KLC
	REVISIONS	YY/MM/DD	BY

DESIGNED BY		CHECKED BY	
JGK/GFN	JC	JGK/GFN	JC
DRAWN BY		APPROVED BY	
KLC	TGS	KLC	TGS
HOR. SCALE		VERT. SCALE	
AS SHOWN	AS SHOWN	AS SHOWN	AS SHOWN
DATE		DATE	
10/06/09	10/06/09		

PROFESSIONAL'S SEAL
 PROVINCE OF MANITOBA
 REGISTERED PROFESSIONAL ENGINEER
 J.N. CRANG
 June 8/10

THE CITY OF WINNIPEG
 PUBLIC WORKS DEPARTMENT
 ENGINEERING DIVISION

2010 ACTIVE TRANSPORTATION/ INFRASTRUCTURE STIMULUS PROGRAM

CITY DRAWING NUMBER: W-377-22
 SHEET 22 OF 22
 DRAWING No. 22
 REV 0

AECOM
 Certificate of Authorization
 AECOM Canada Ltd.
 No. 4671 Date: June 8/10
 BID OPPORTUNITY NO. 307-2010

This drawing has been prepared for the use of AECOM's client and may not be used, reproduced or relied upon by third parties, except as agreed by AECOM and its client, as required by law or for use by governmental reviewing agencies. AECOM accepts no responsibility, and denies any liability whatsoever, to any party that modifies this drawing without AECOM's express written consent. Do not scale this document. All measurements must be obtained from stated dimensions.