



THE CITY OF WINNIPEG CIVIC BUILDINGS DEPARTMENT

| NO. | DATE | DESCRIPTION | BY |
|----------|------|-------------|----|
| DDAWN DV | | | |

DRAWN BY PRINTING DATE

Drawings and specifications, as instruments of service are the property of the designer, the copyright in the same being reserved to them. No reproduction may be made without the permission of the designer, and All prints to be returned.

The contractor is to verify dimensions and data noted herein with conditions on the site and is held responsible for reporting any discrepancy to the designer for adjustment.

discrepancy to the designer for adjustment.



13 Rosewarne. Avenue WINNIPEG, MB Canada R2M 0V8 204 233 9159 P 204 237 4769 F malvine@synergyinteriors.com

DATE NOV. 2009


SCALE

REVISIONS

CHECKED BY M.G. DRAWN BY M.G.

1168 DAKOTA STREET LOUIS RIEL LIBRARY DUTY DESK & MILLWORK DETAILS

AUTOCAD NUMBER

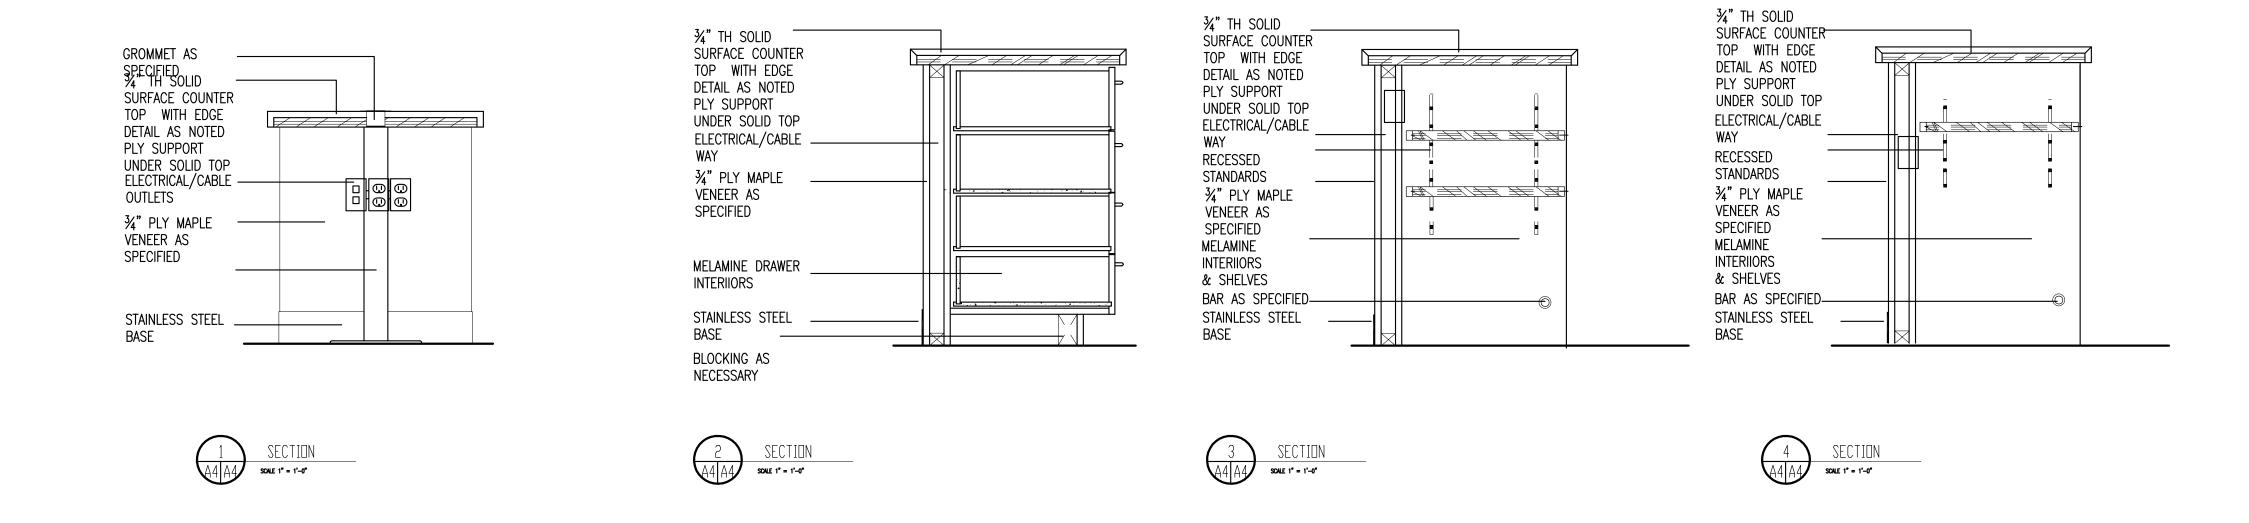

DUTY DESK PLAN SCALE 1/2" = 1'