


P.T.H. 101

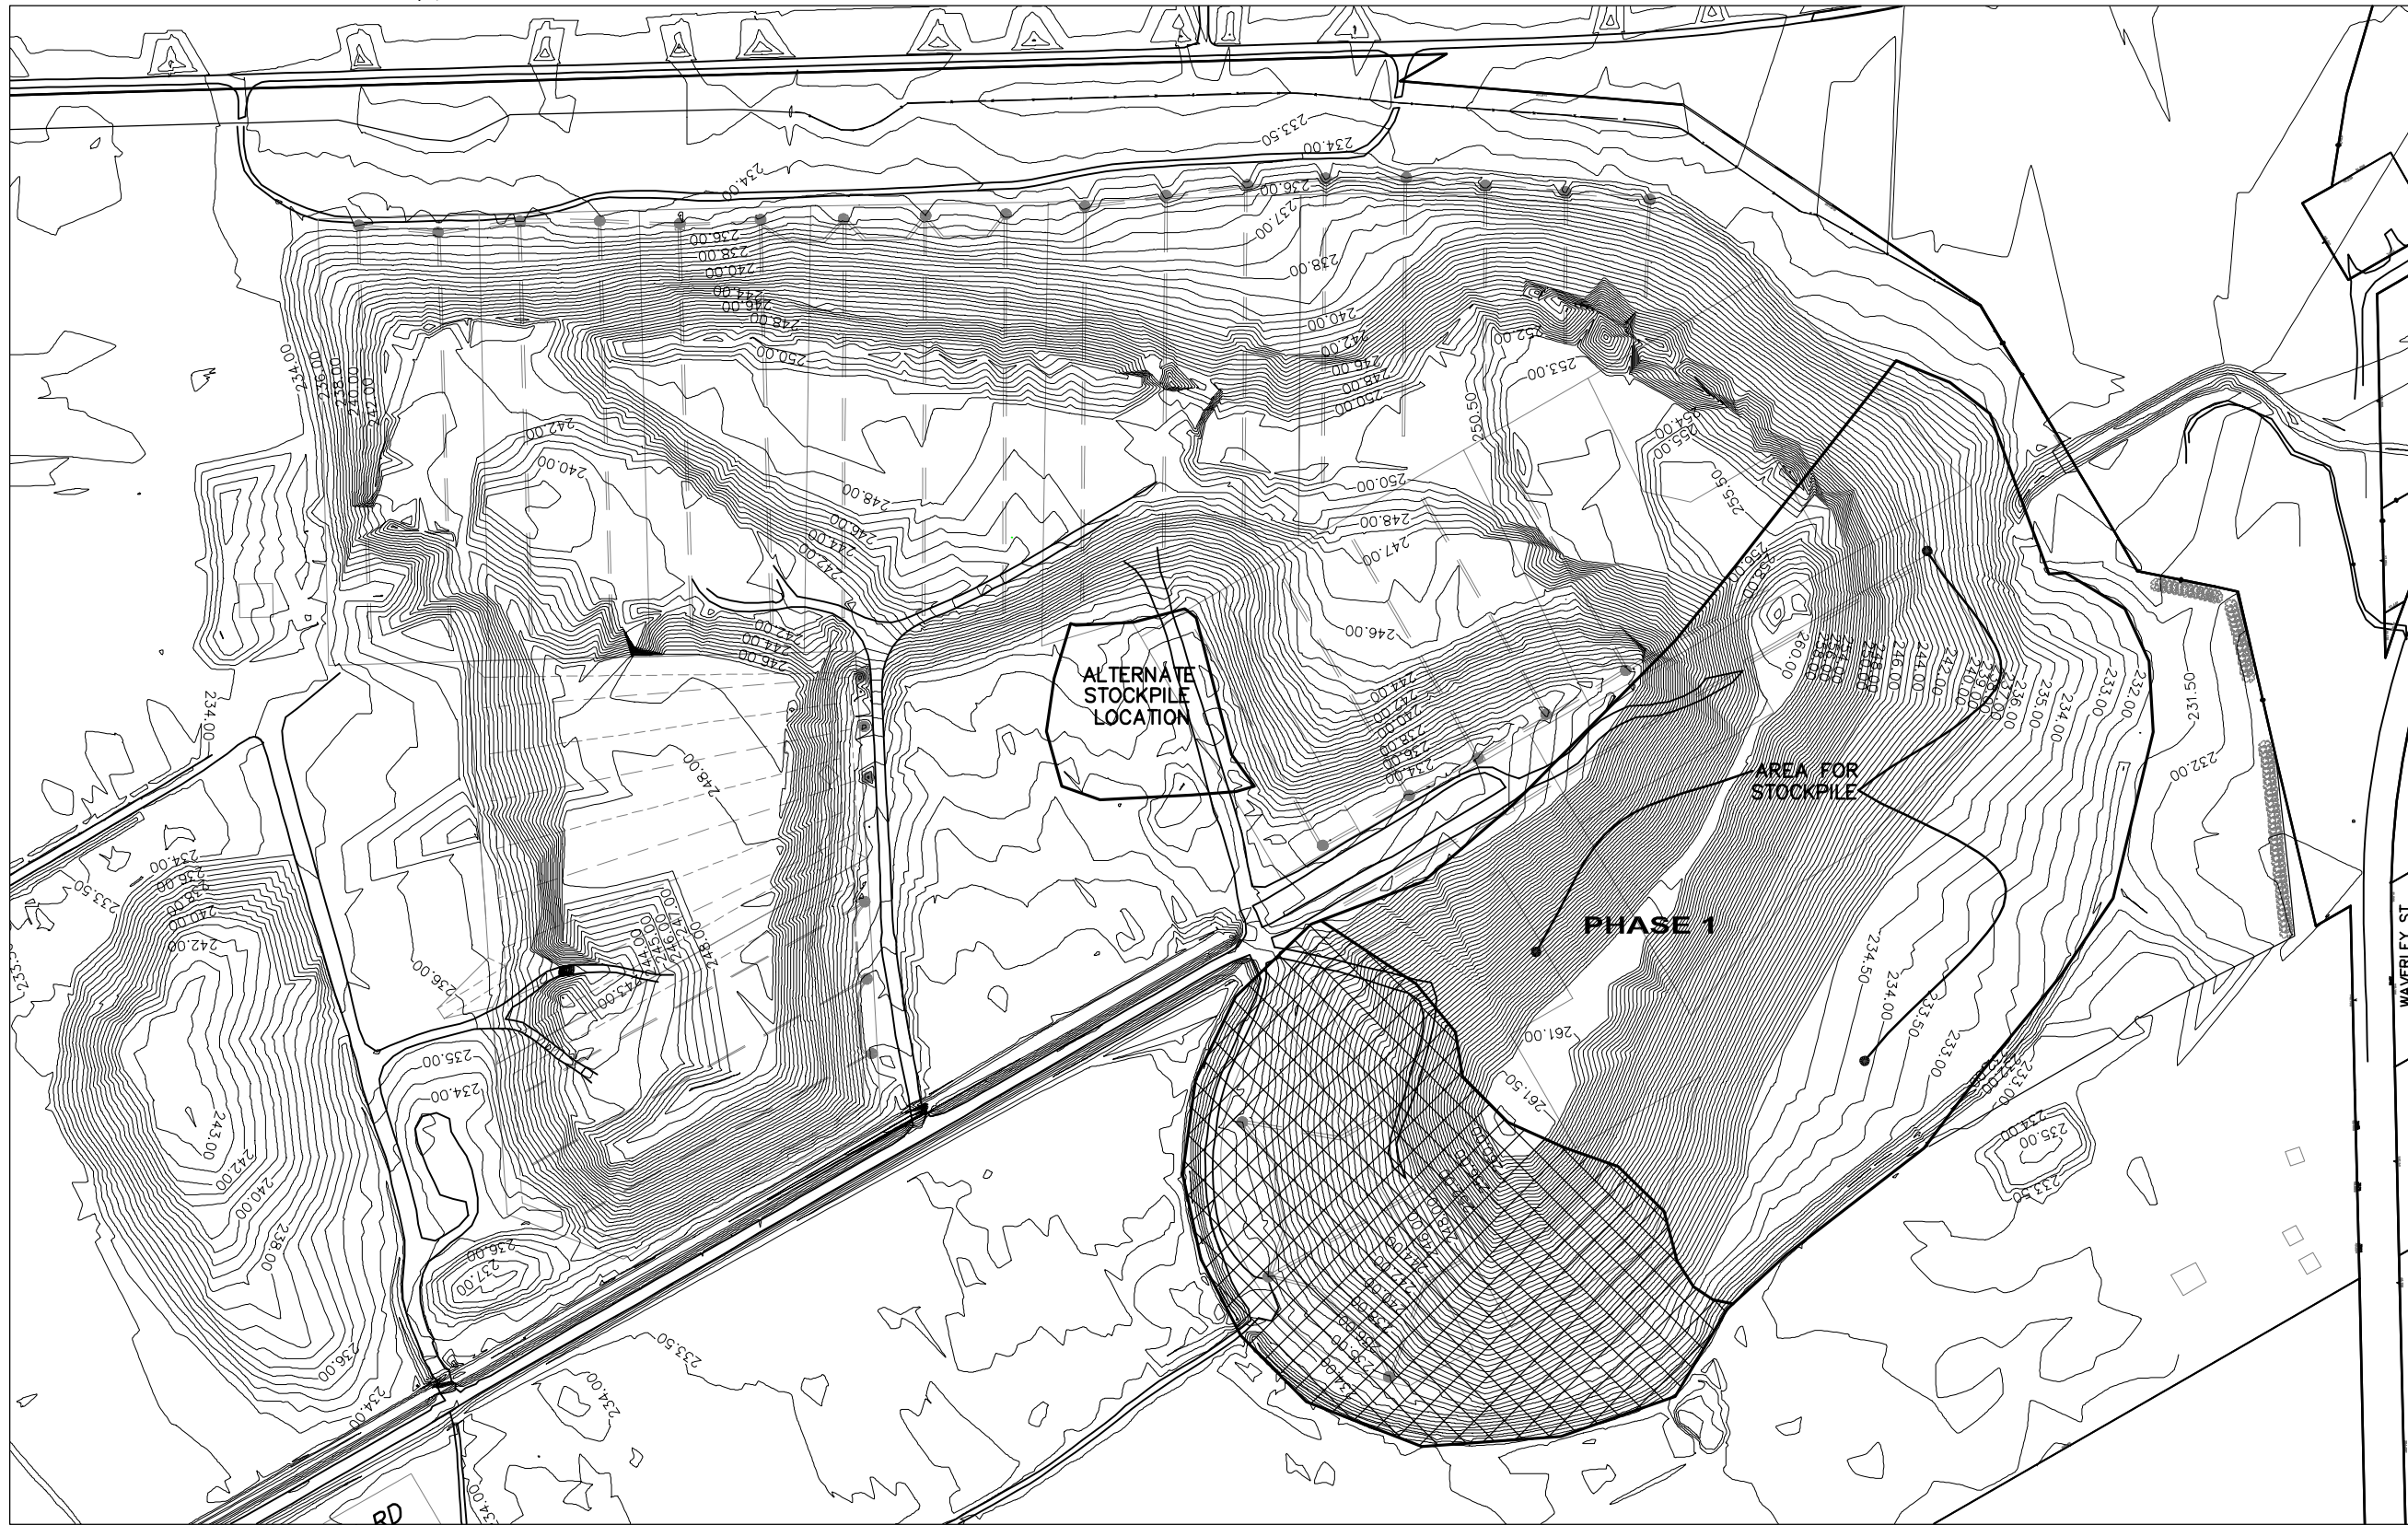

CHARETTE RD

FOR INFORMATION ONLY
WATER AND WASTE DEPARTMENT

B.M. ELEV.	FIELD BOOK #	CITY OF WINNIPEG WATER AND WASTE ENGINEERING DIVISION		ENGINEER'S SEAL
POSTED TO LBIS		DESIGNED BY	CHECKED BY	BID OPPORTUNITY: 311-2010 PLOT DATE: 2010 04 15
		DRAWN BY WKT	APPROVED BY	
		HOR. SCALE 1:2500	RELEASED FOR CONSTRUCTION	
		VERTICAL	DATE	
NO.	REVISIONS	DATE	BY	
		2010 04 15		

THE CITY OF WINNIPEG
WATER AND WASTE DEPARTMENT

Winnipeg

EXCAVATION AND HAULING OF CLAY MATERIAL FROM THE FLOODWAY TO BRADY ROAD LANDFILL

TOPOGRAPHIC MAP

SHEET 1 OF 4
CITY DRAWING NUMBER
SWD-D-393