



NOTE:
CONTRACTOR TO REMOVE ALL UNSUITABLE SUBGRADE JOINTS AS PER CITY OF WINNIPEG SPECIFICATIONS.


1 CONCRETE SIDEWALK
L1 N.T.S.

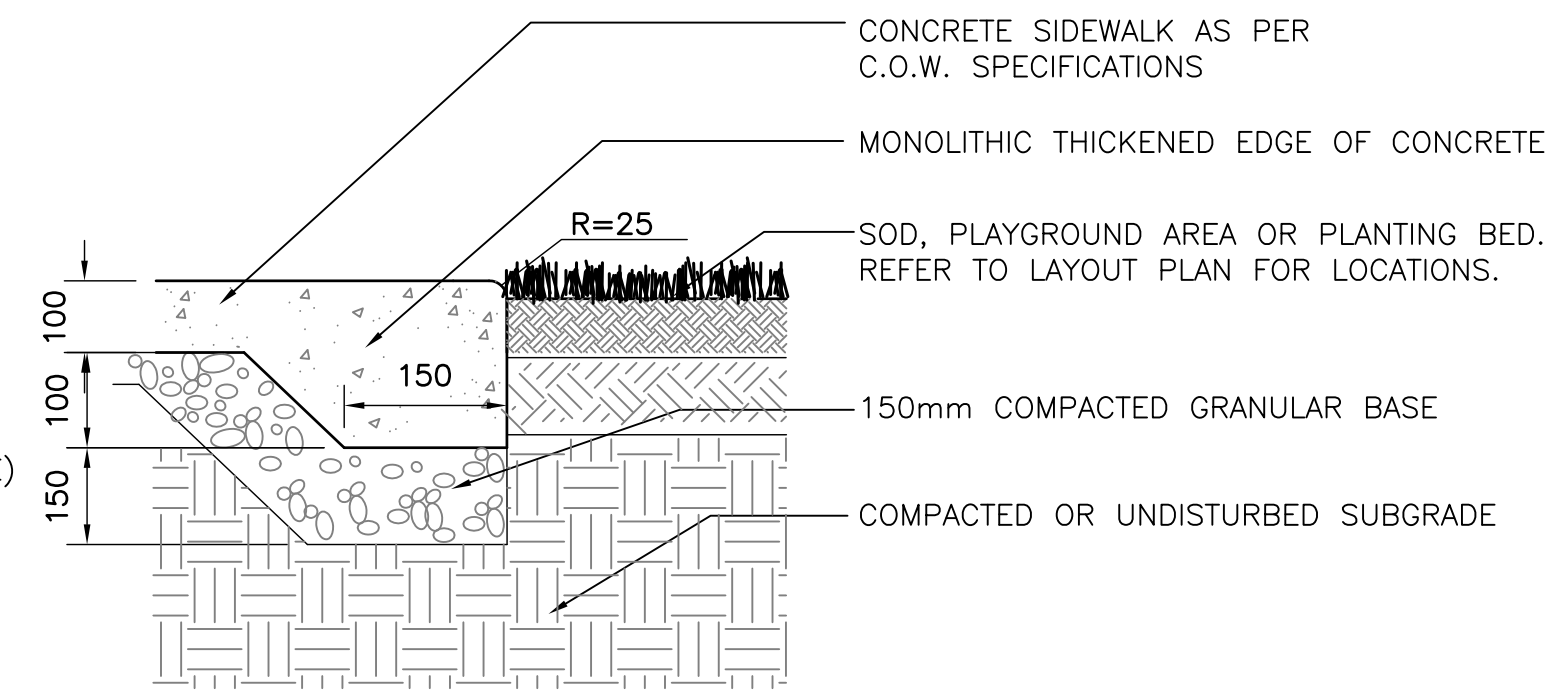


2 THICKENED EDGE OF SIDEWALK
L1 N.T.S.

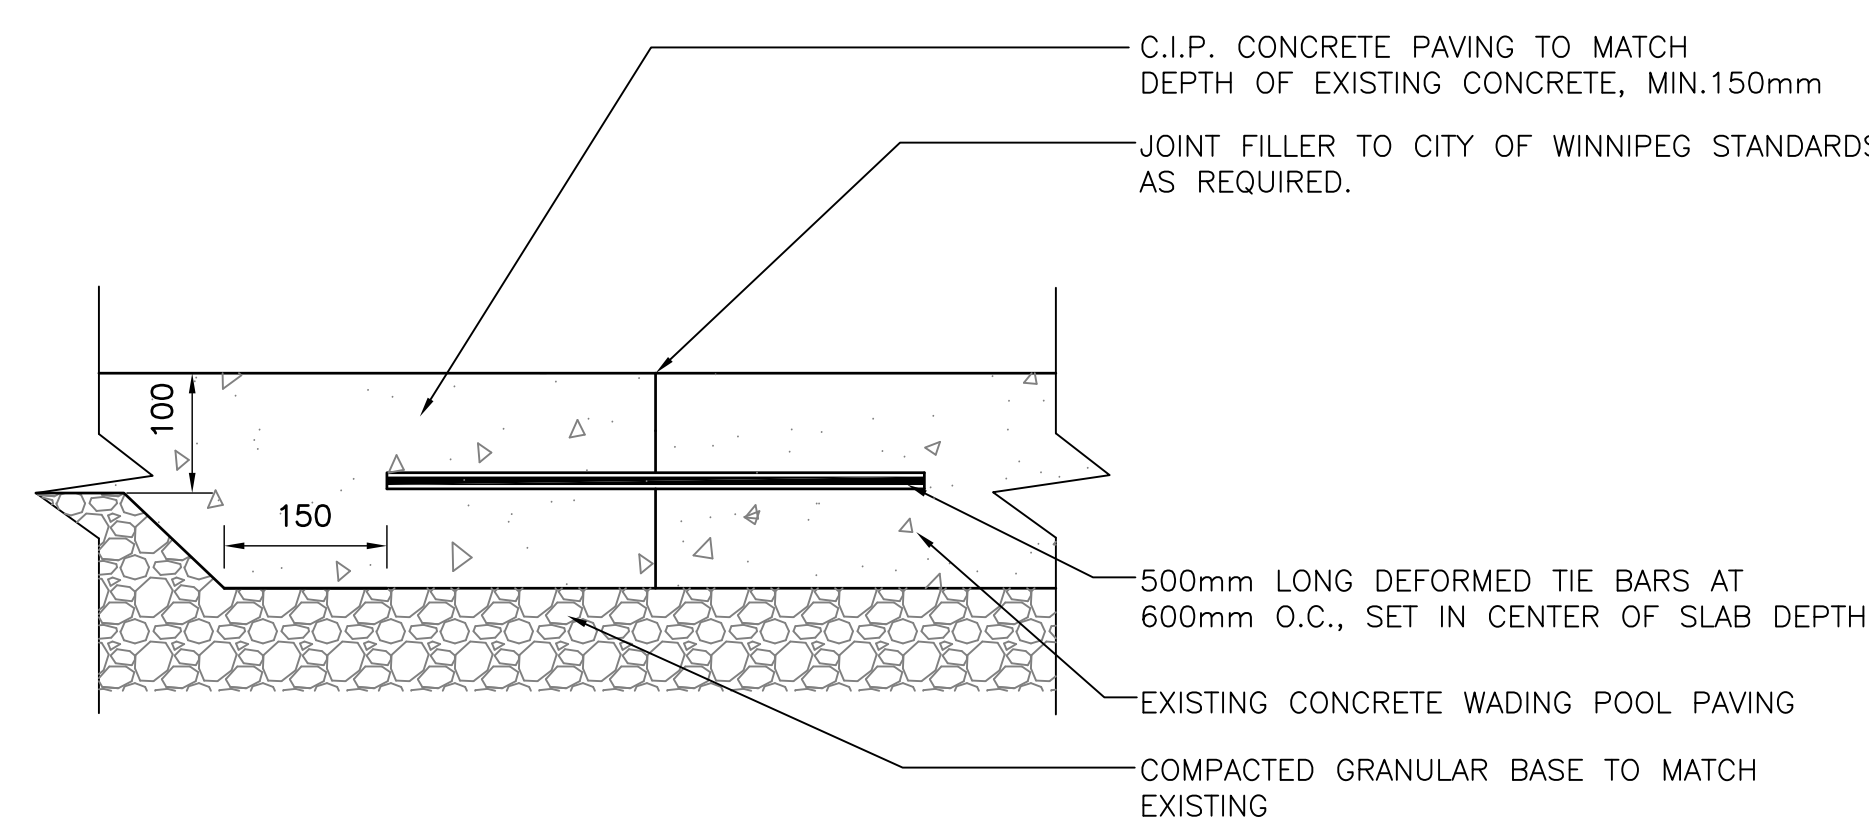


3 TIE JOINT IN CONCRETE
L1 N.T.S.

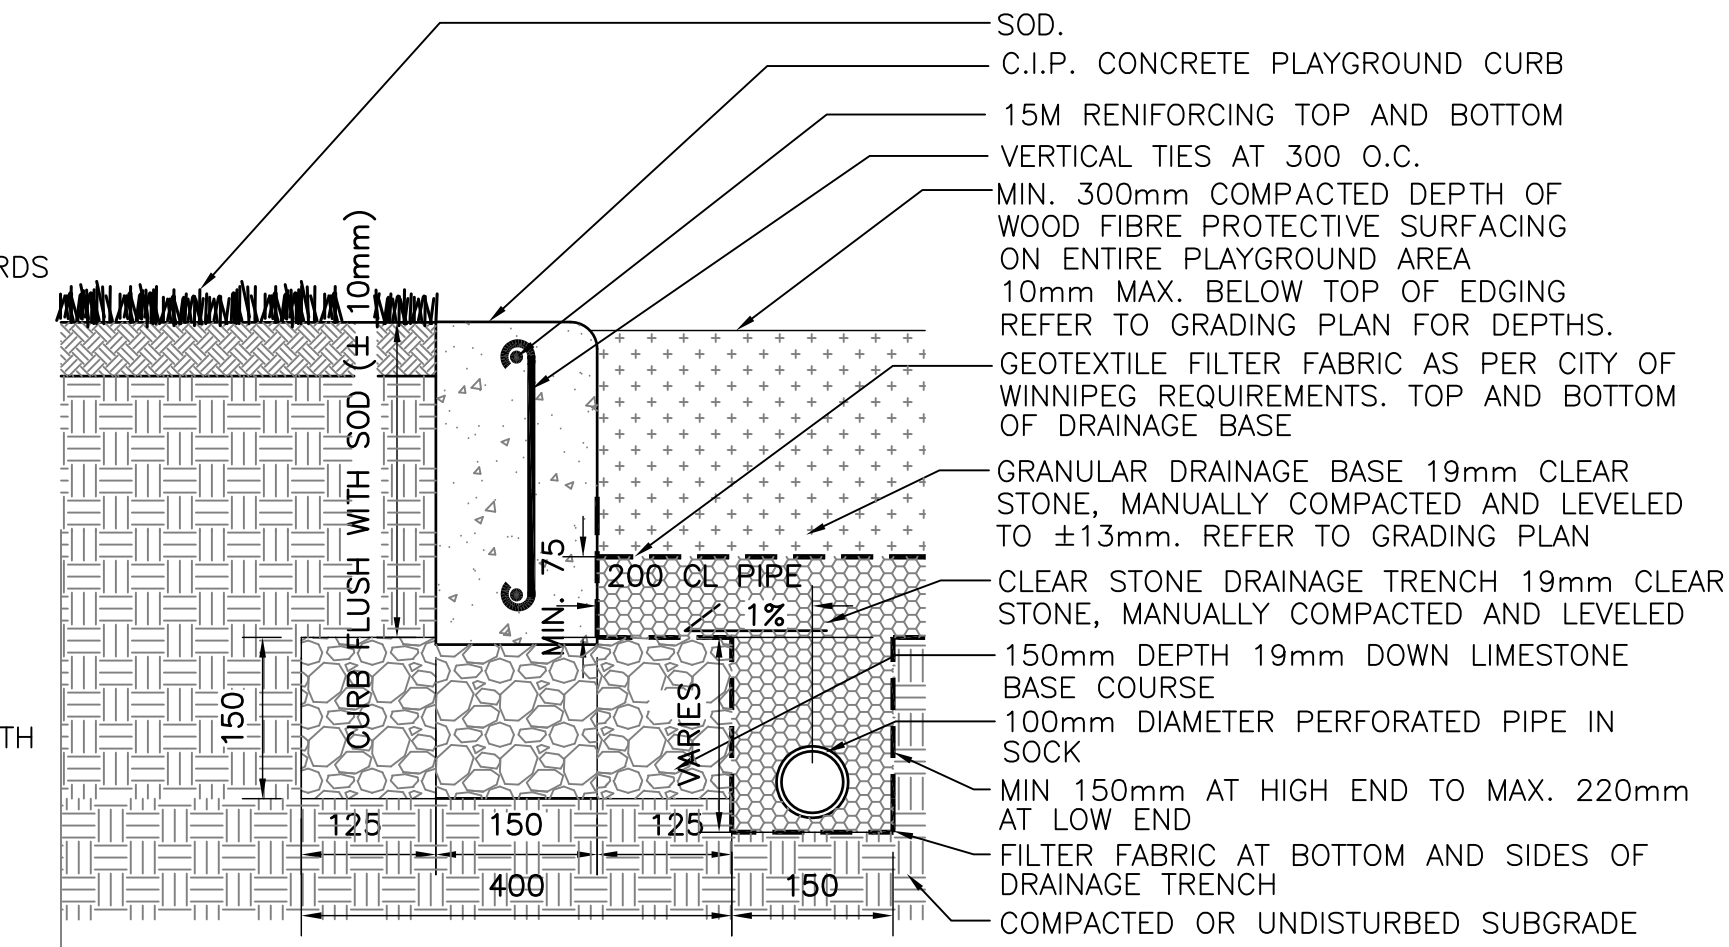


4 WOOD FIBRE PROTECTIVE SURFACING AND DRAIN
L2 N.T.S.

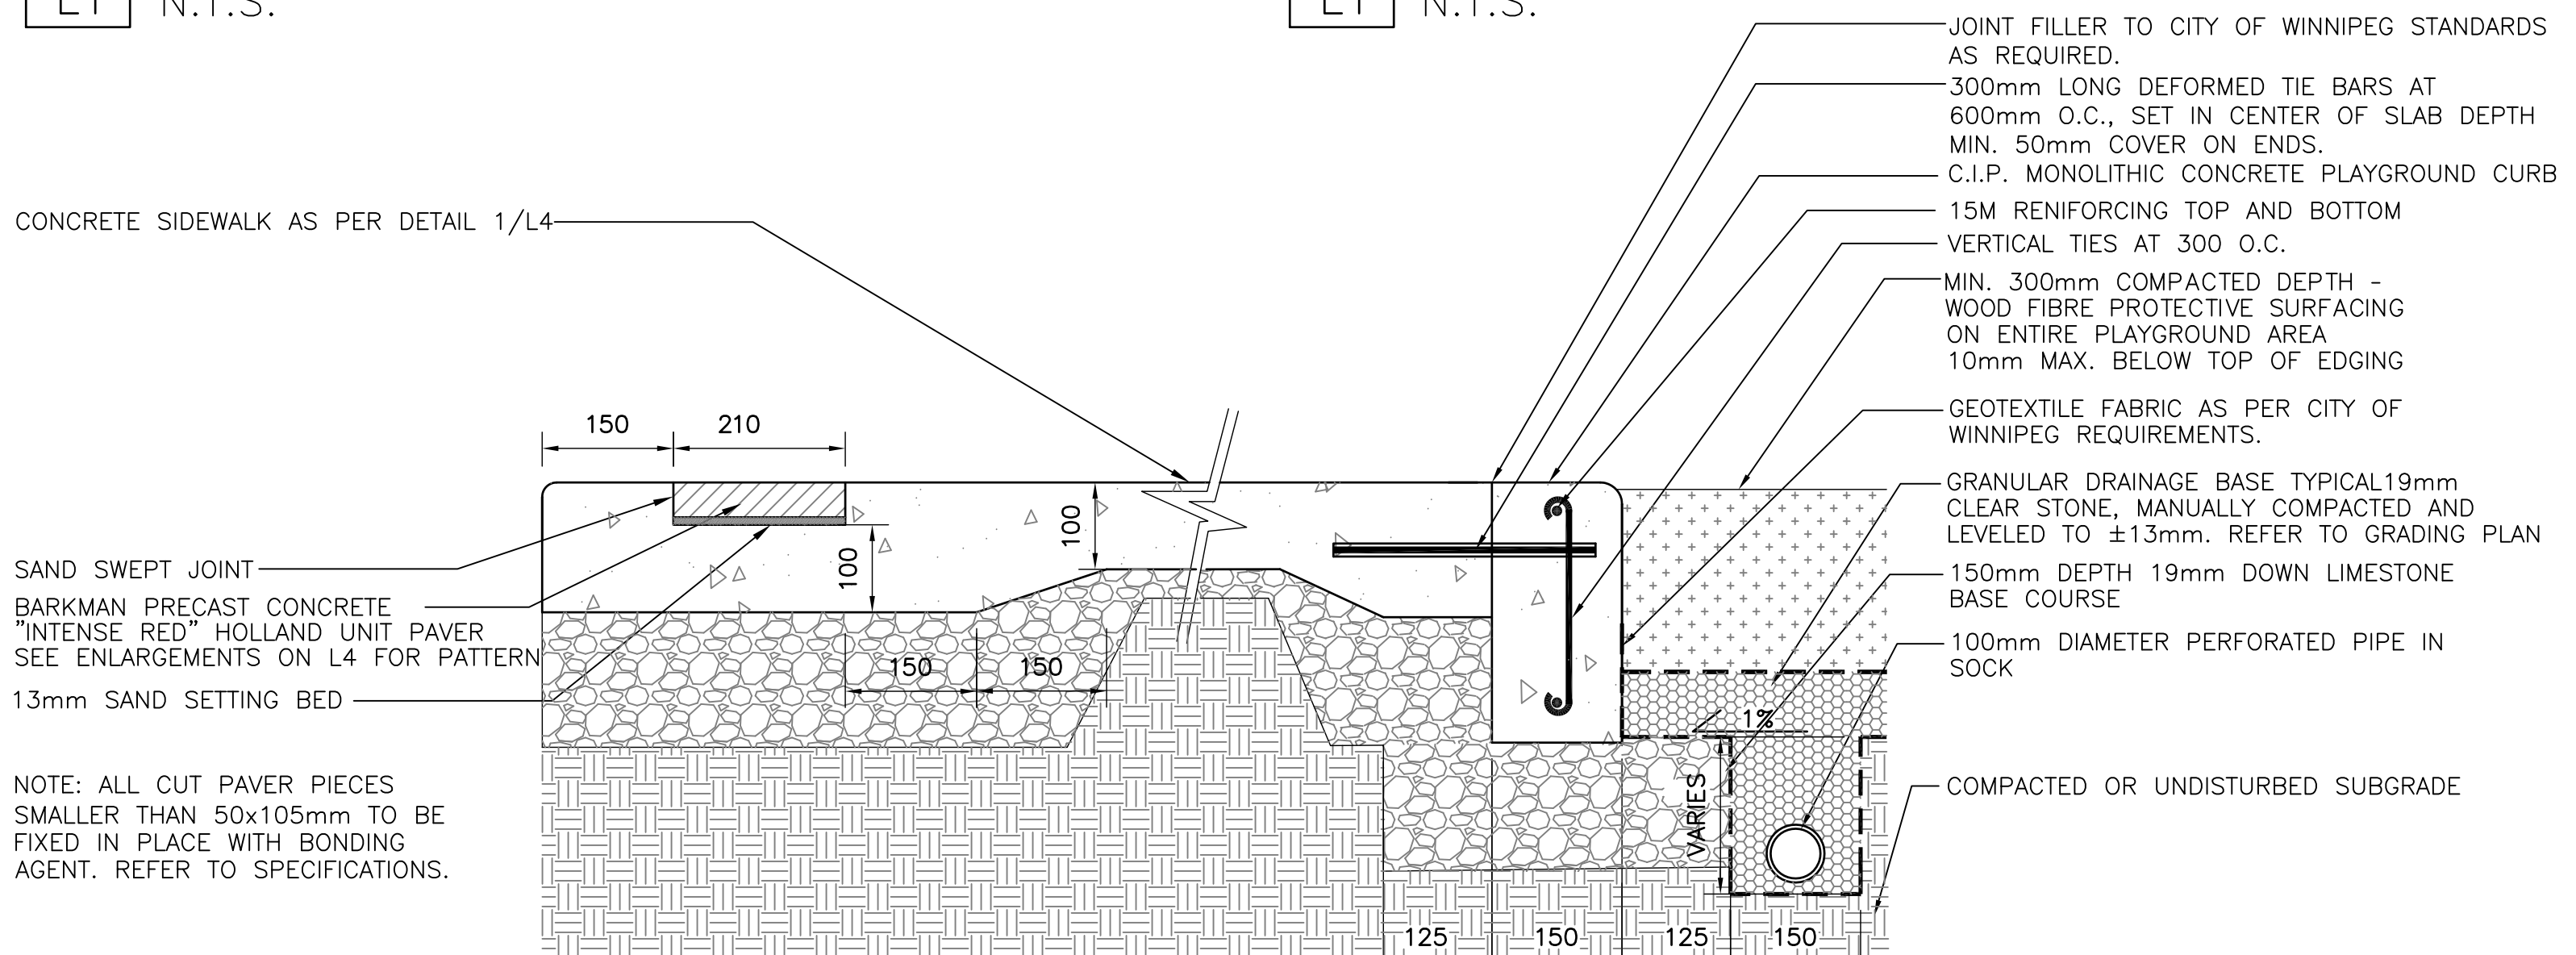


5 C.I.P. CONCRETE SIDEWALK, MONOLITHIC CURB AND UNIT PAVER INSERTS
L1 N.T.S.

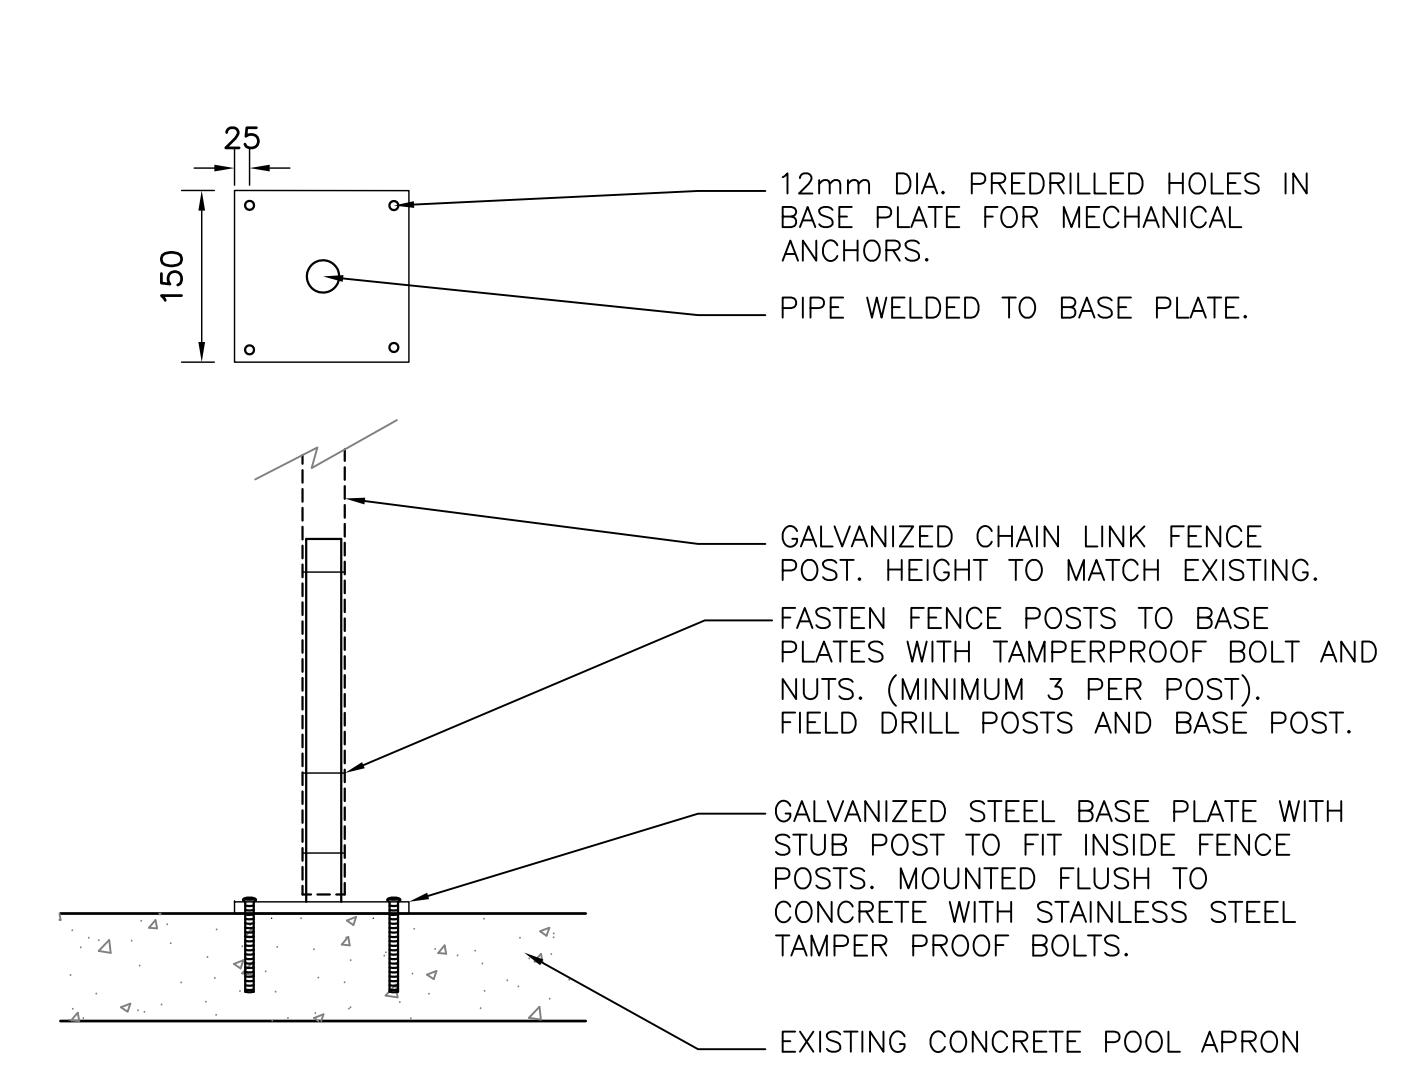

6 BASE PLATES FOR CHAIN LINK FENCE
L1 N.T.S.

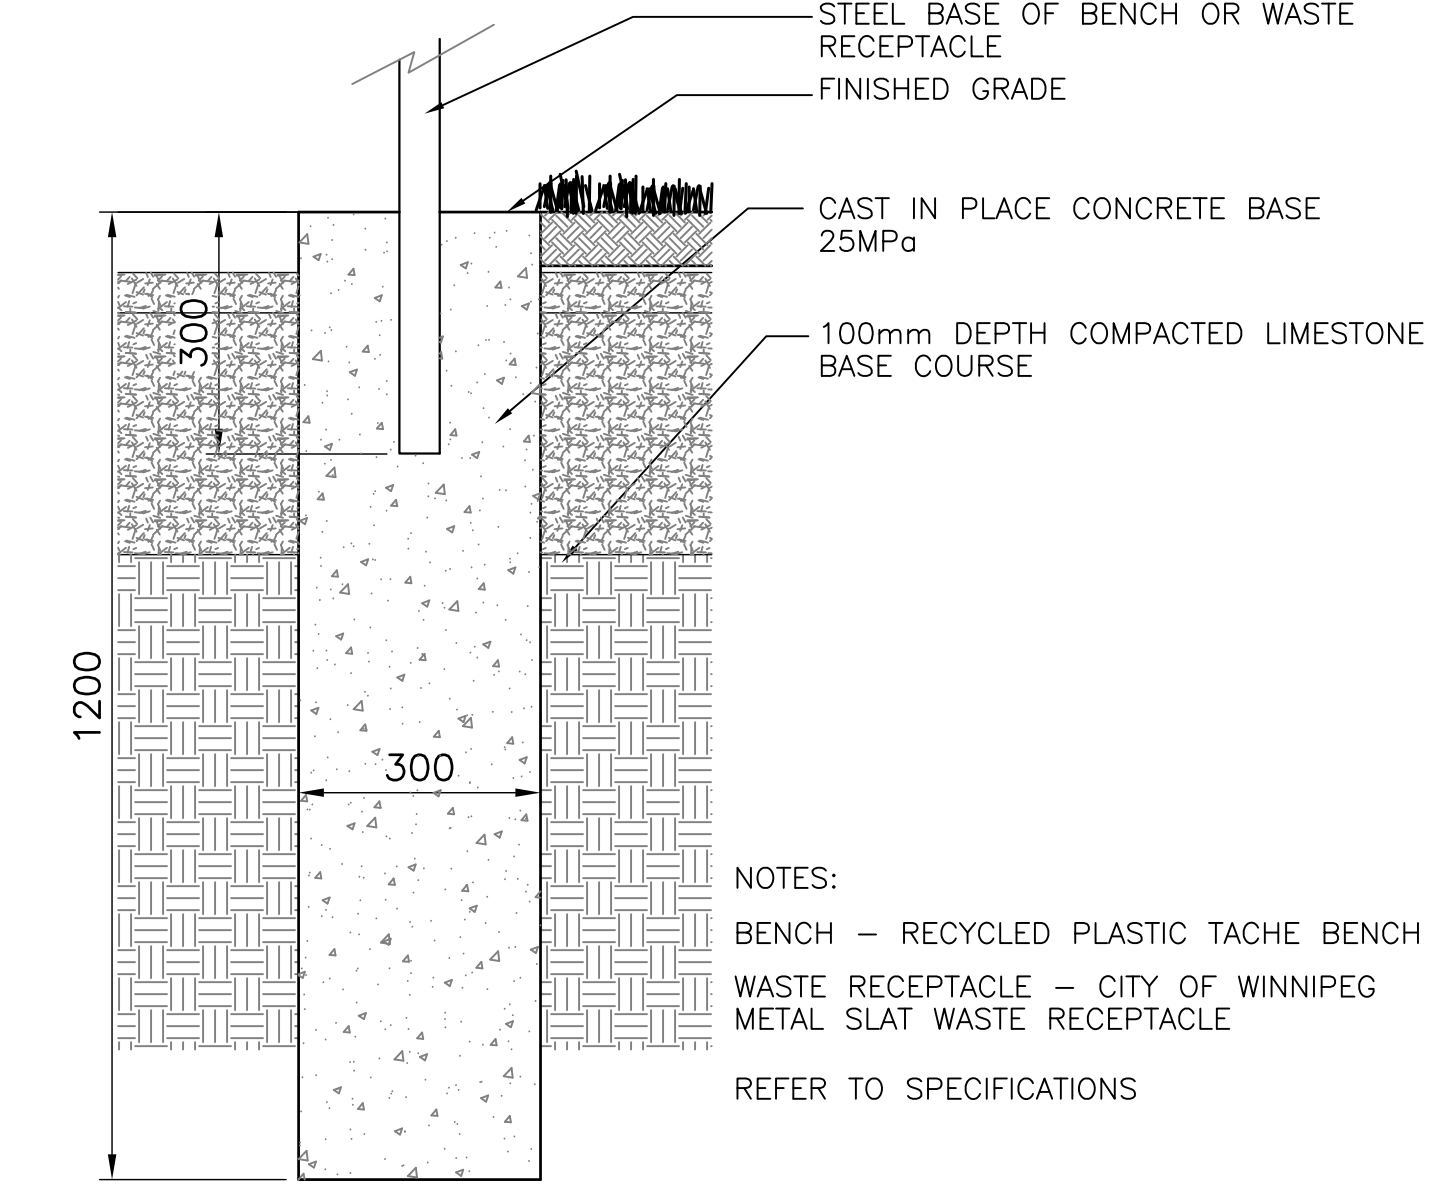


7 BENCH AND WASTE RECEPTACLE BASE
L1 N.T.S.

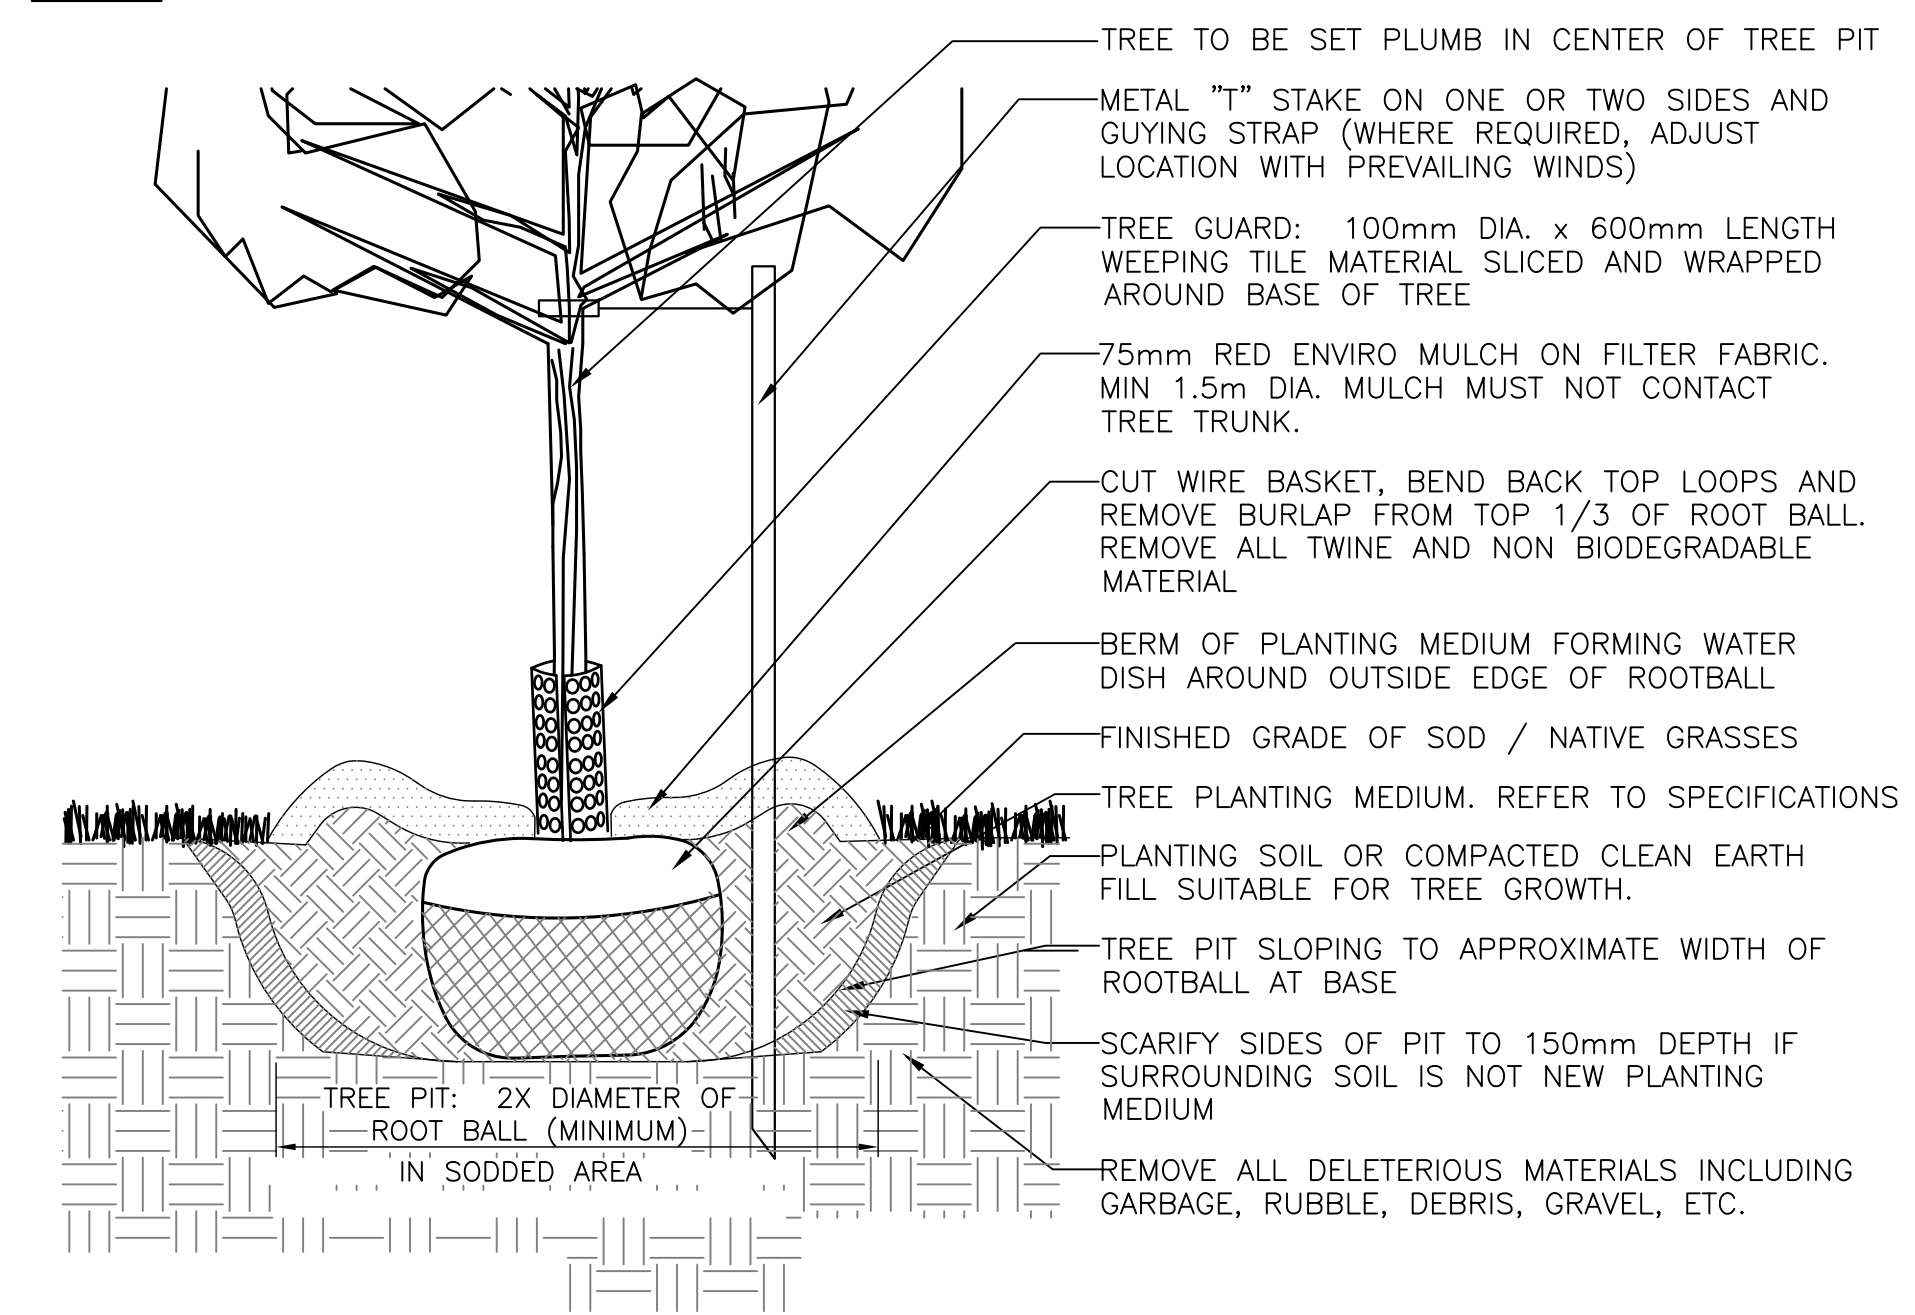


TREES IN PLANTING BEDS. PLANTING SOIL TO BE A MINIMUM DEPTH OF 900mm FOR THE FULL AREA OF THE BED. RED ENVIRO MULCH ON FILTER FABRIC TO BE FULL AREA OF PLANTING BED.

8 TYPICAL DECIDUOUS TREE PLANTING
L3 N.T.S.

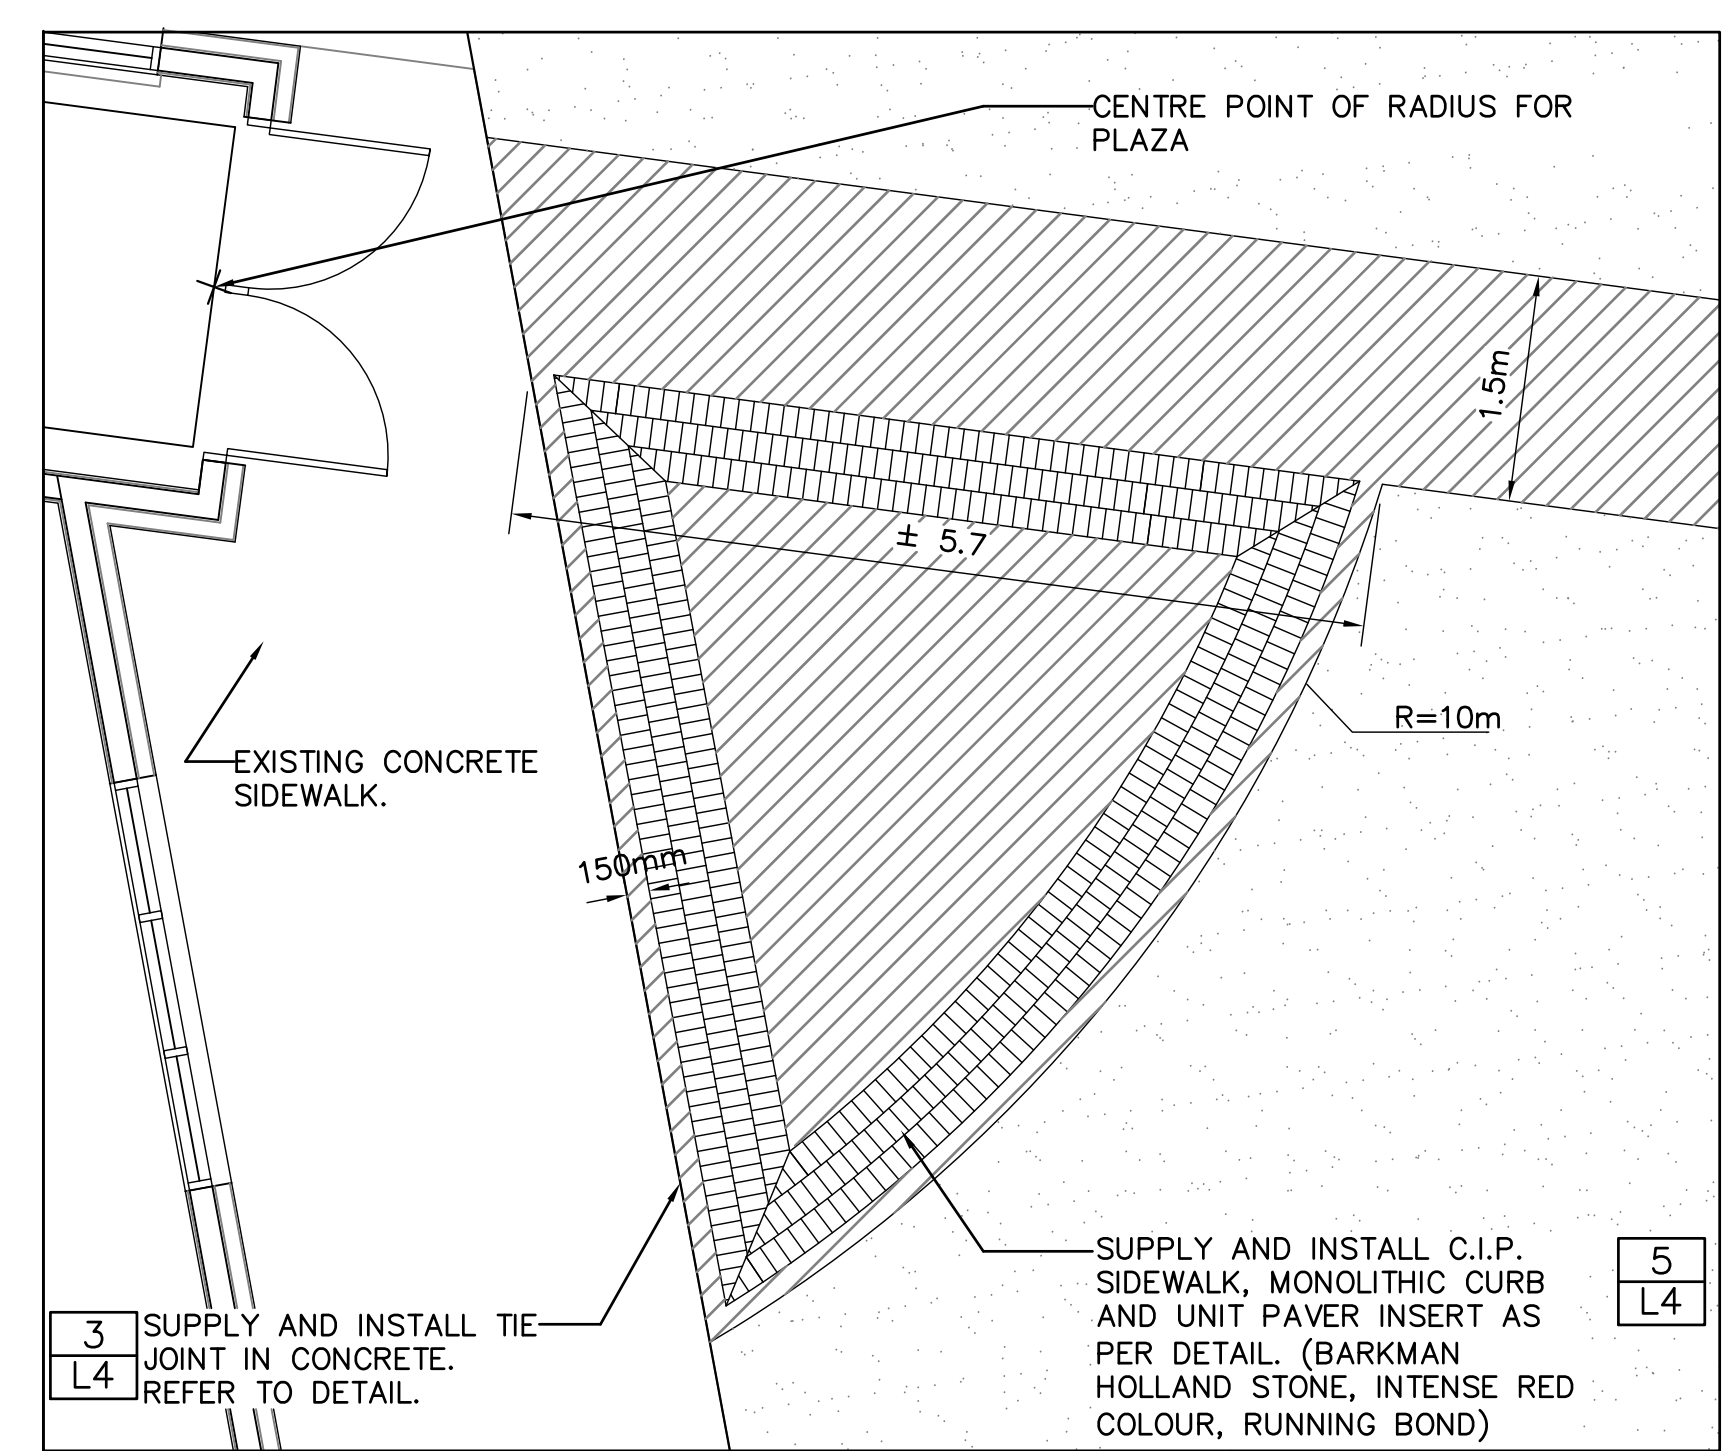

ENLARGEMENT 1
1:50

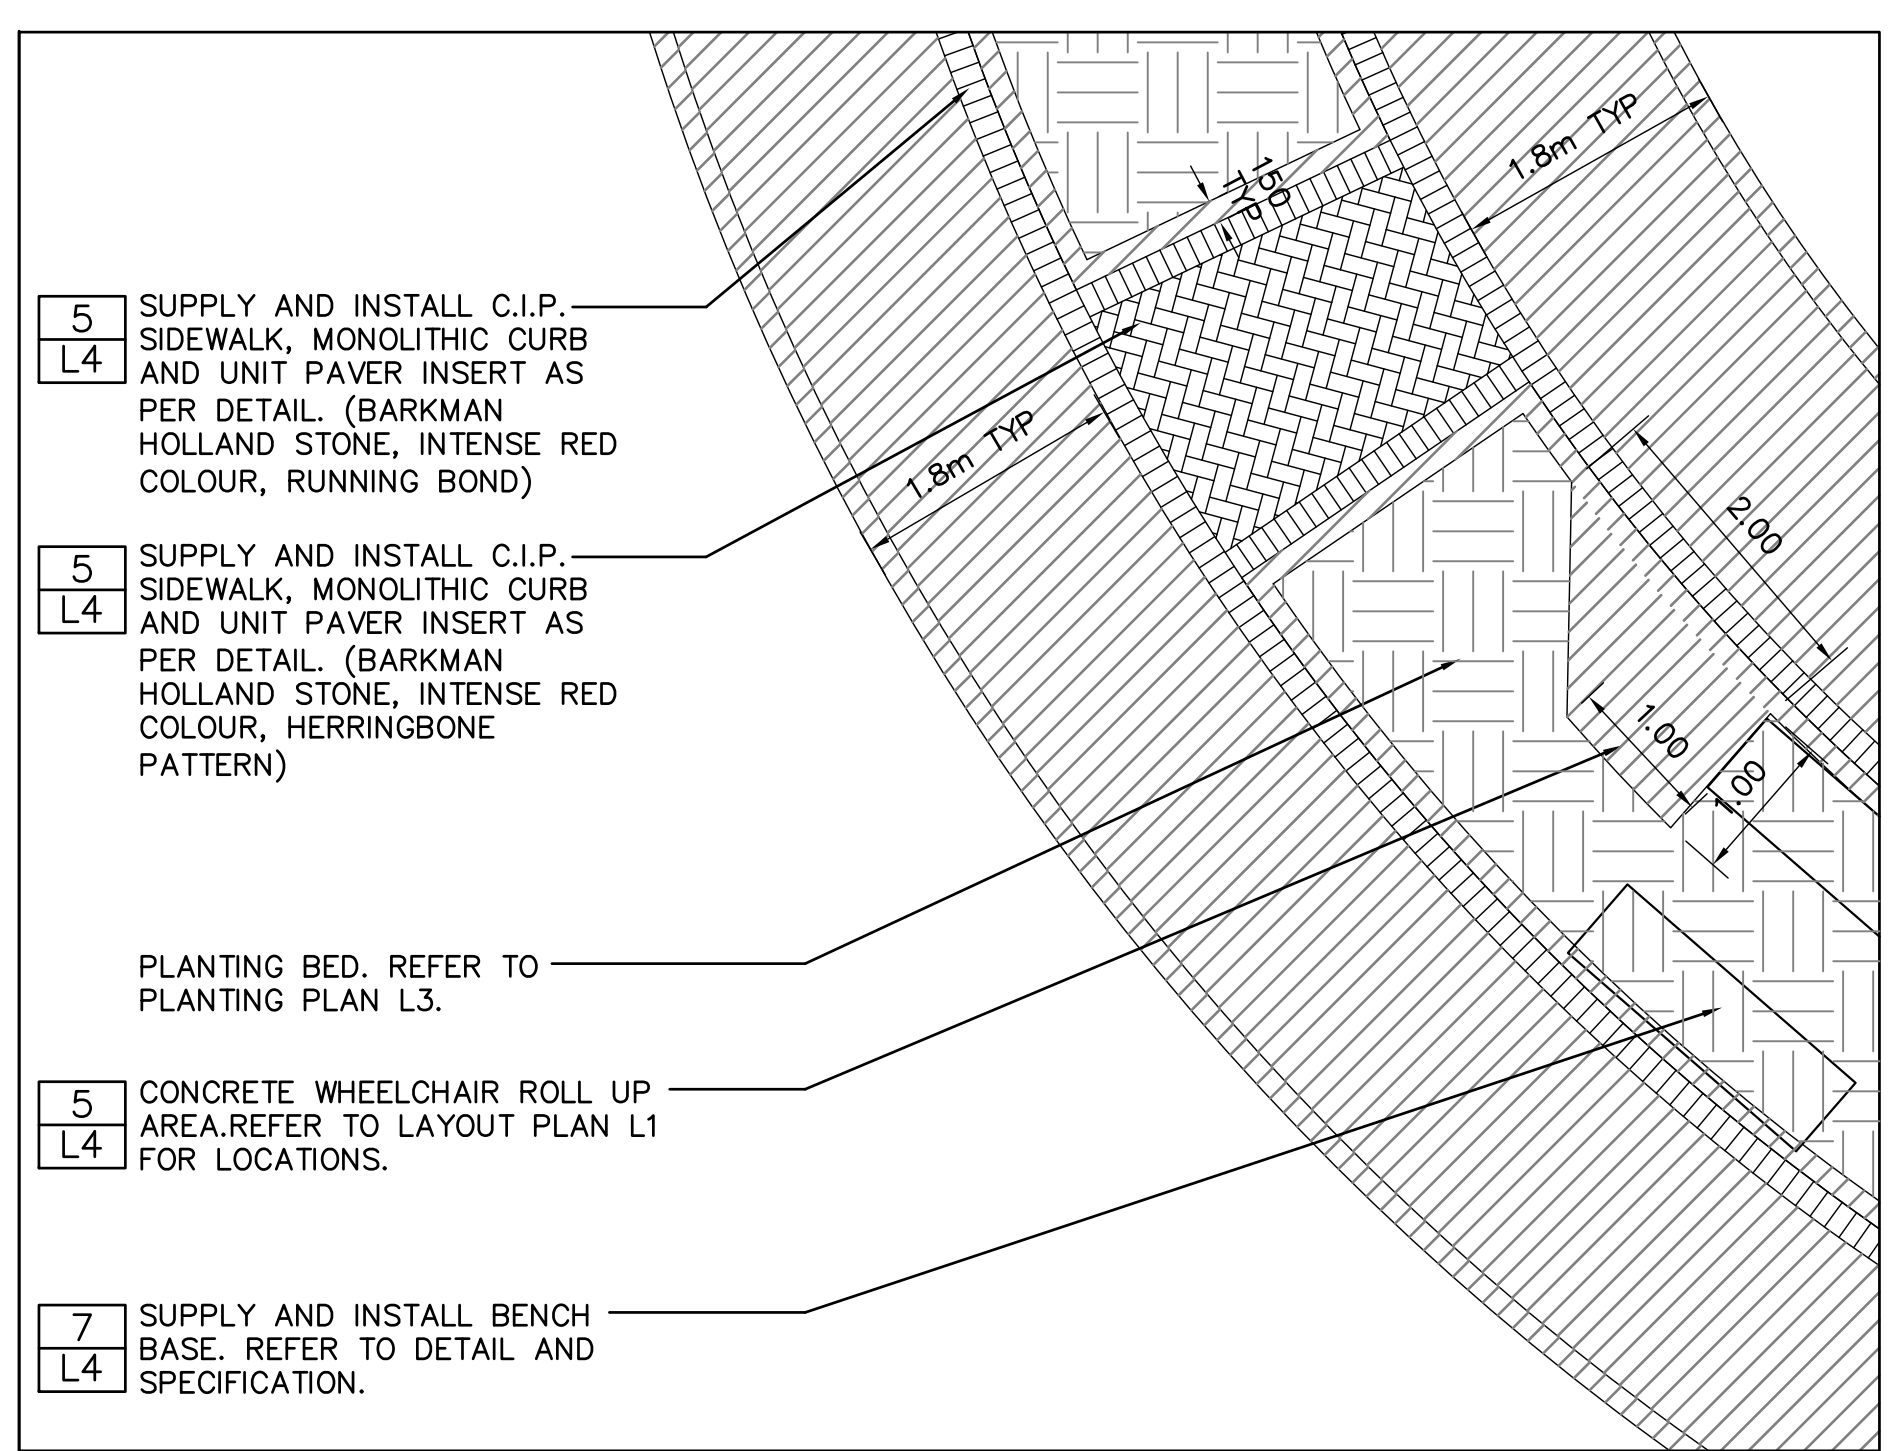

ENLARGEMENT 2
1:50

No.	Revisions	Date	By
Date Scale			
22-04-2010 NTS			
Designed By	Drawn By	Checked By	
SR	BB	SR	



Project Title
OLD EX PLAYGROUND PLAZA
DETAILS

Project No. 10-007 Drawing No. L4