




1 MAIN FLOOR STAIR PLAN ST4
2.1 8.1 1:50

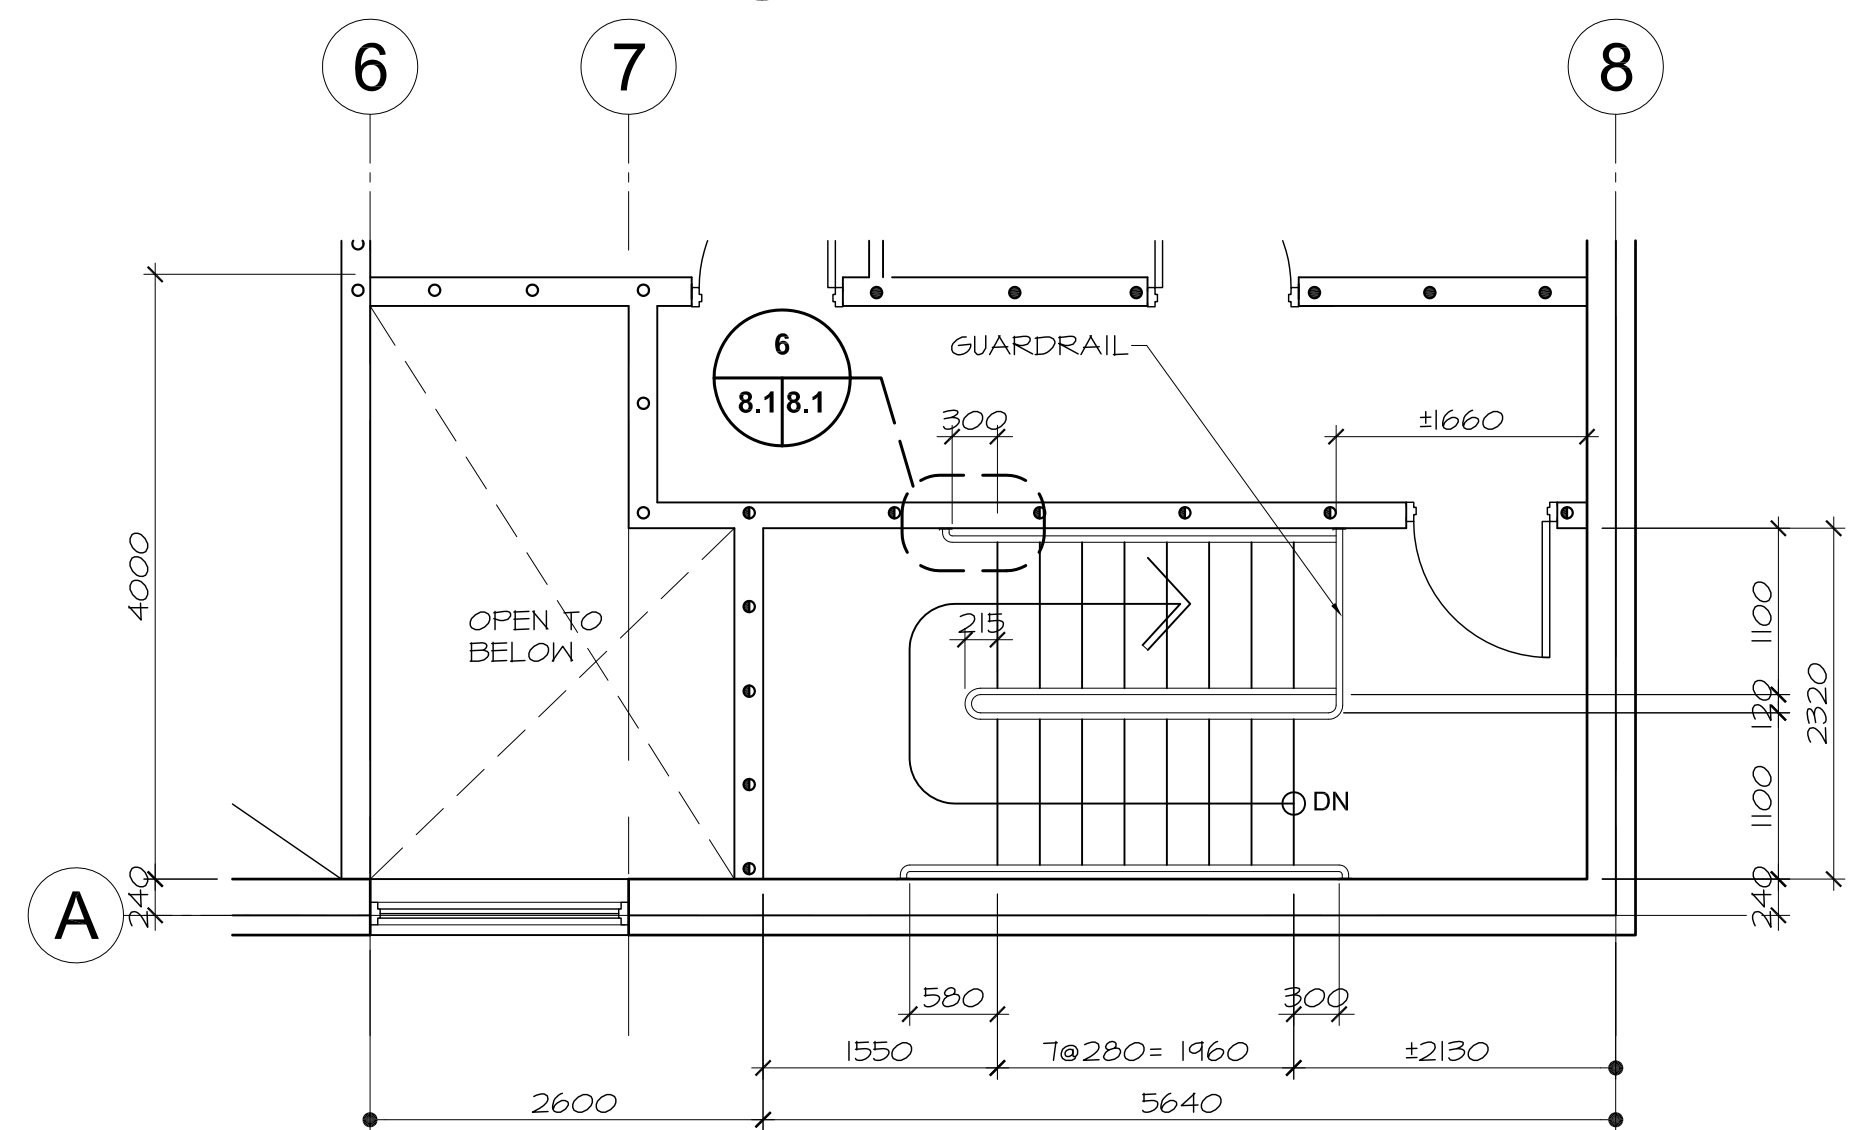

2 SECOND FLOOR STAIR PLAN ST4
2.2 8.1 1:50

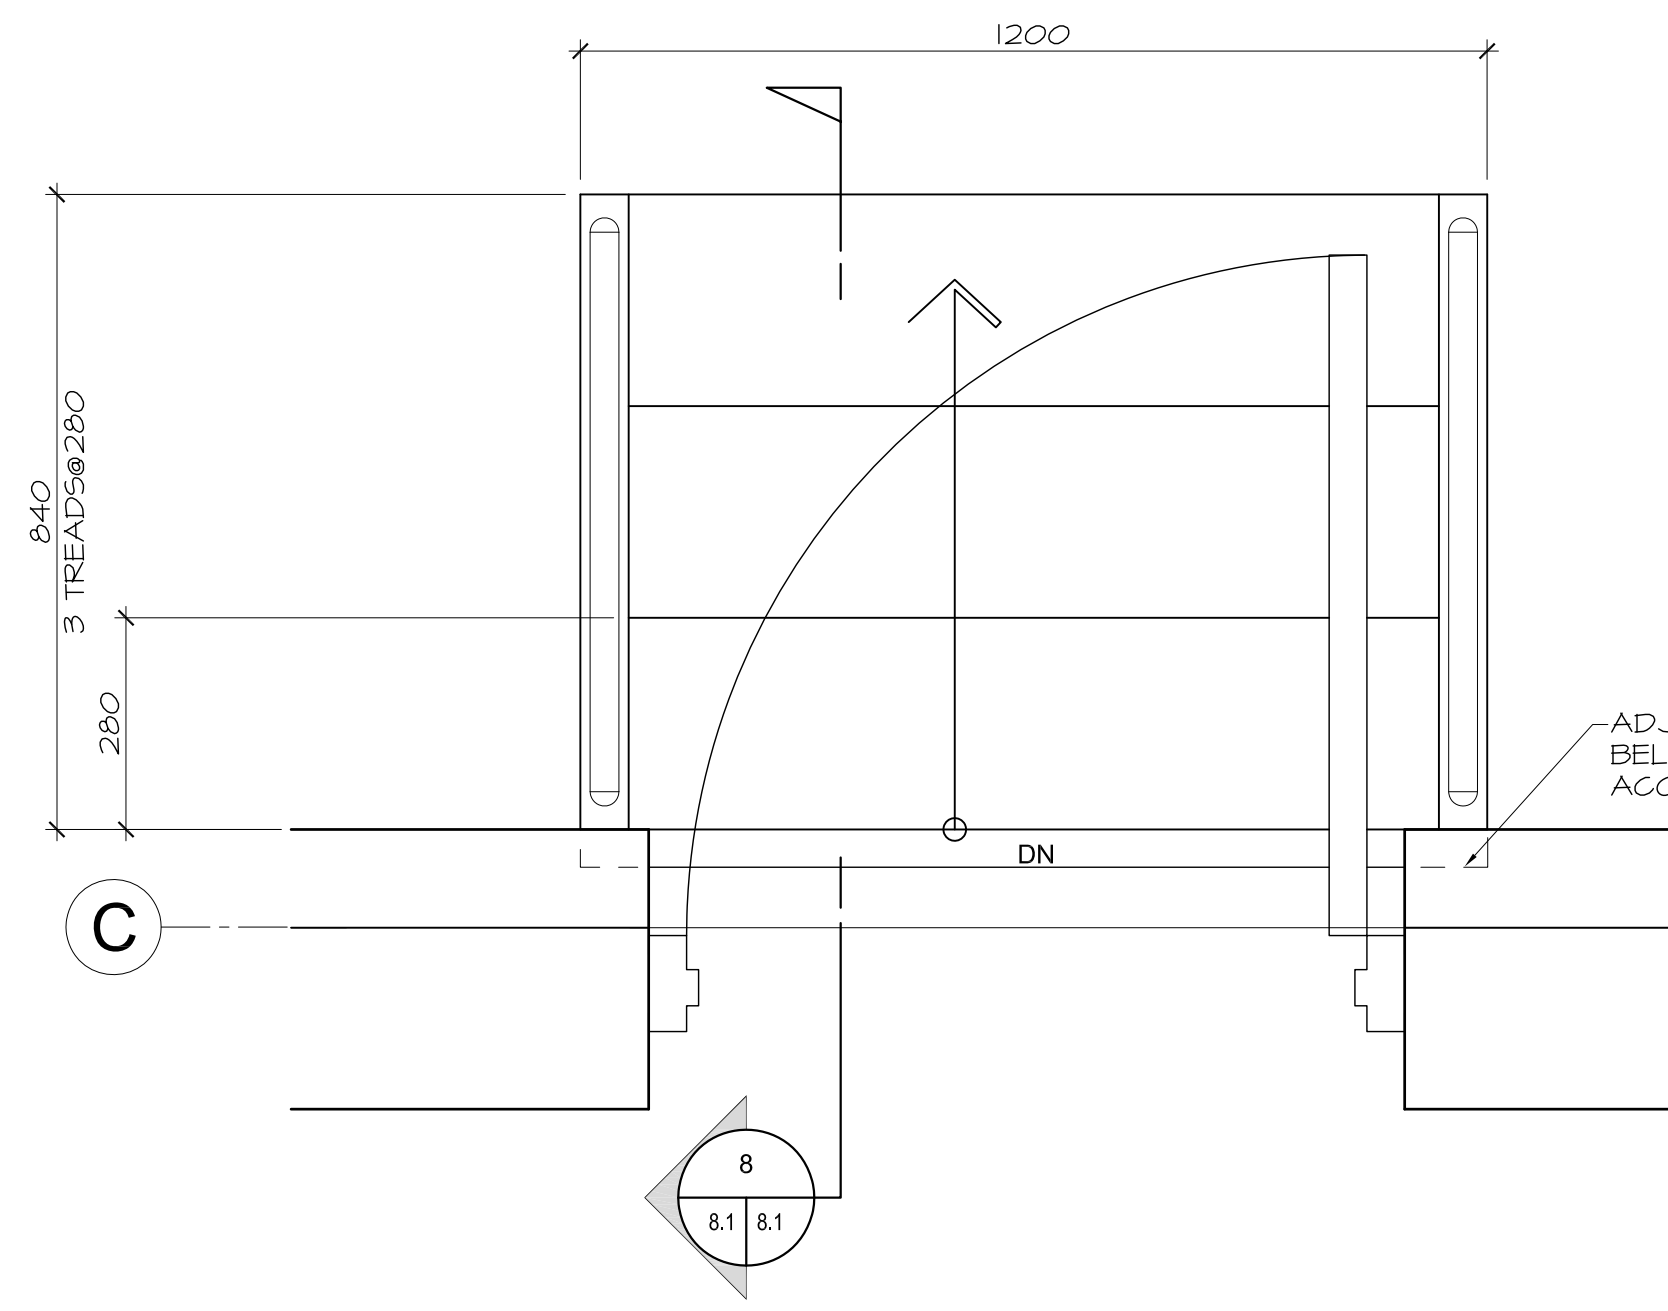


7 ACCESS STEPS PLAN
2.2 8.1 1:10

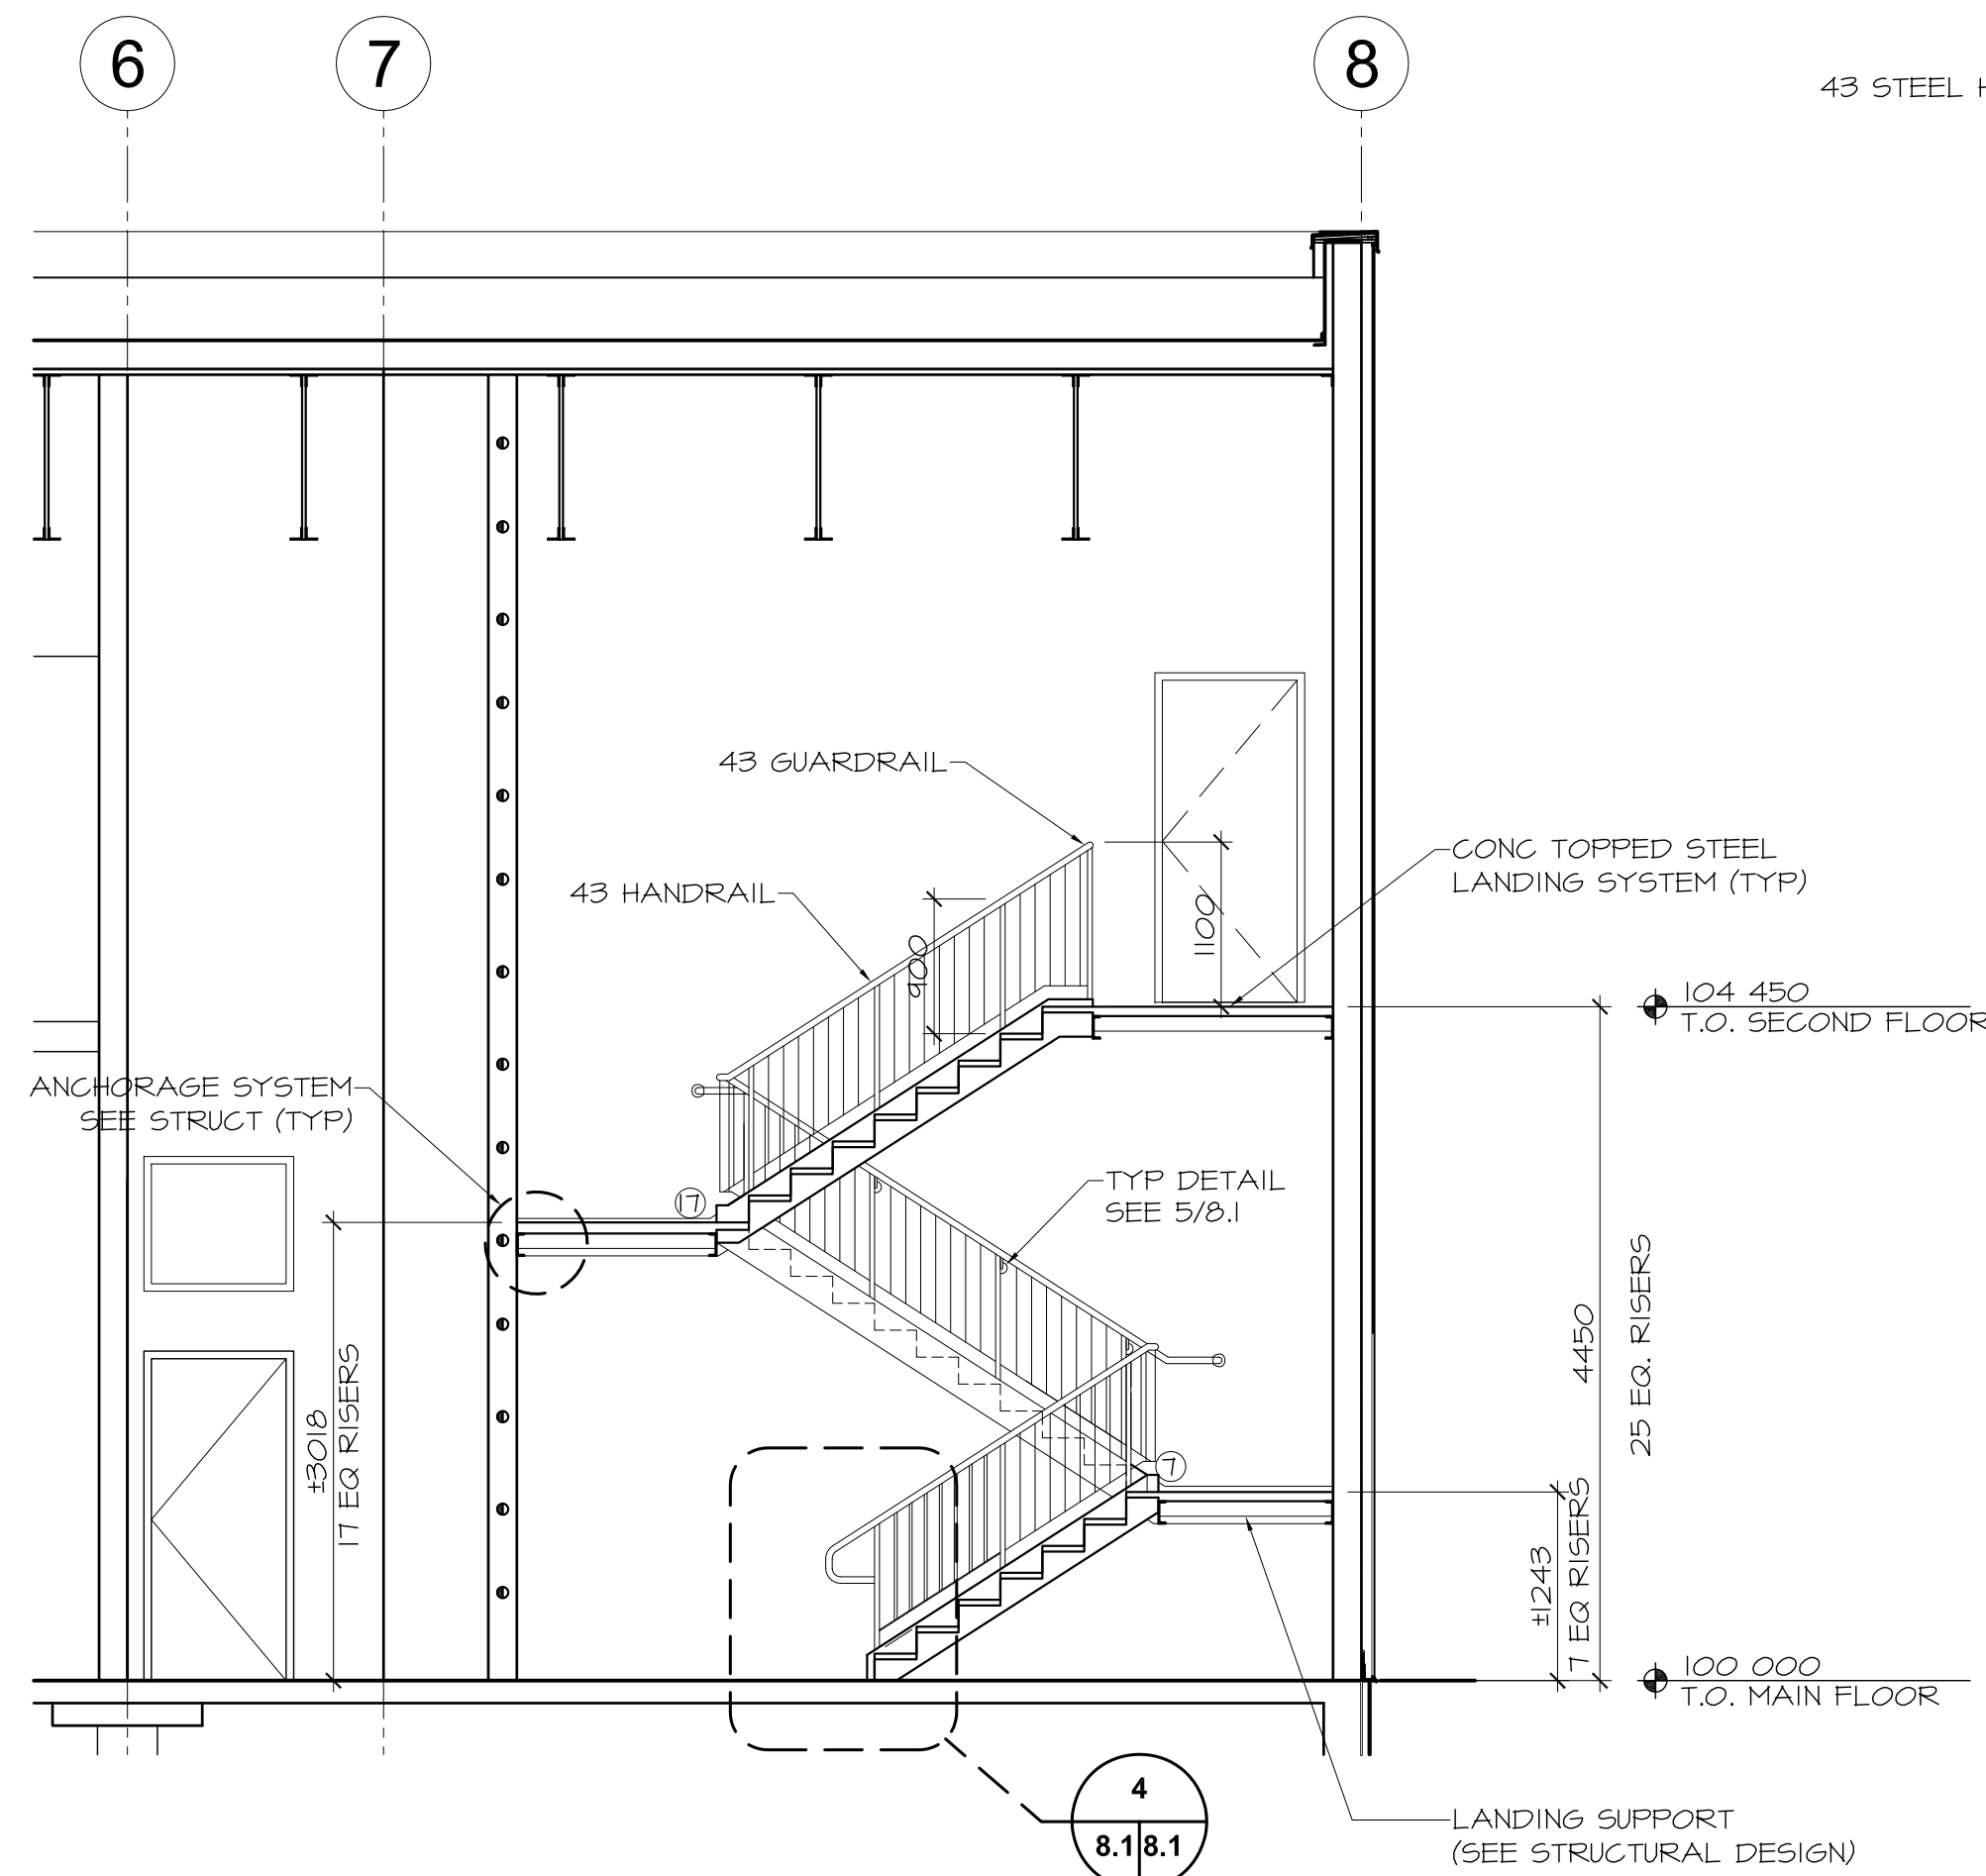


3 STAIR SECTION
8.1 8.1 1:50


NOTE:
 • SHOP DRAWINGS FOR ALL STAIR, GUARDRAIL, HANDRAIL, ETC. AND THEIR CONNECTIONS ARE TO BE DESIGNED & SEALED BY AN ENGINEER LICENSED TO PRACTICE IN THE PROVINCE OF THE WORK. ENSURE ALL LATERAL AND OTHER LOADS REFERRED TO IN THE BUILDING CODE ARE DESIGNED FOR.
 • ALL STEEL TO BE SHOP PRIMED, SITE PAINTED.

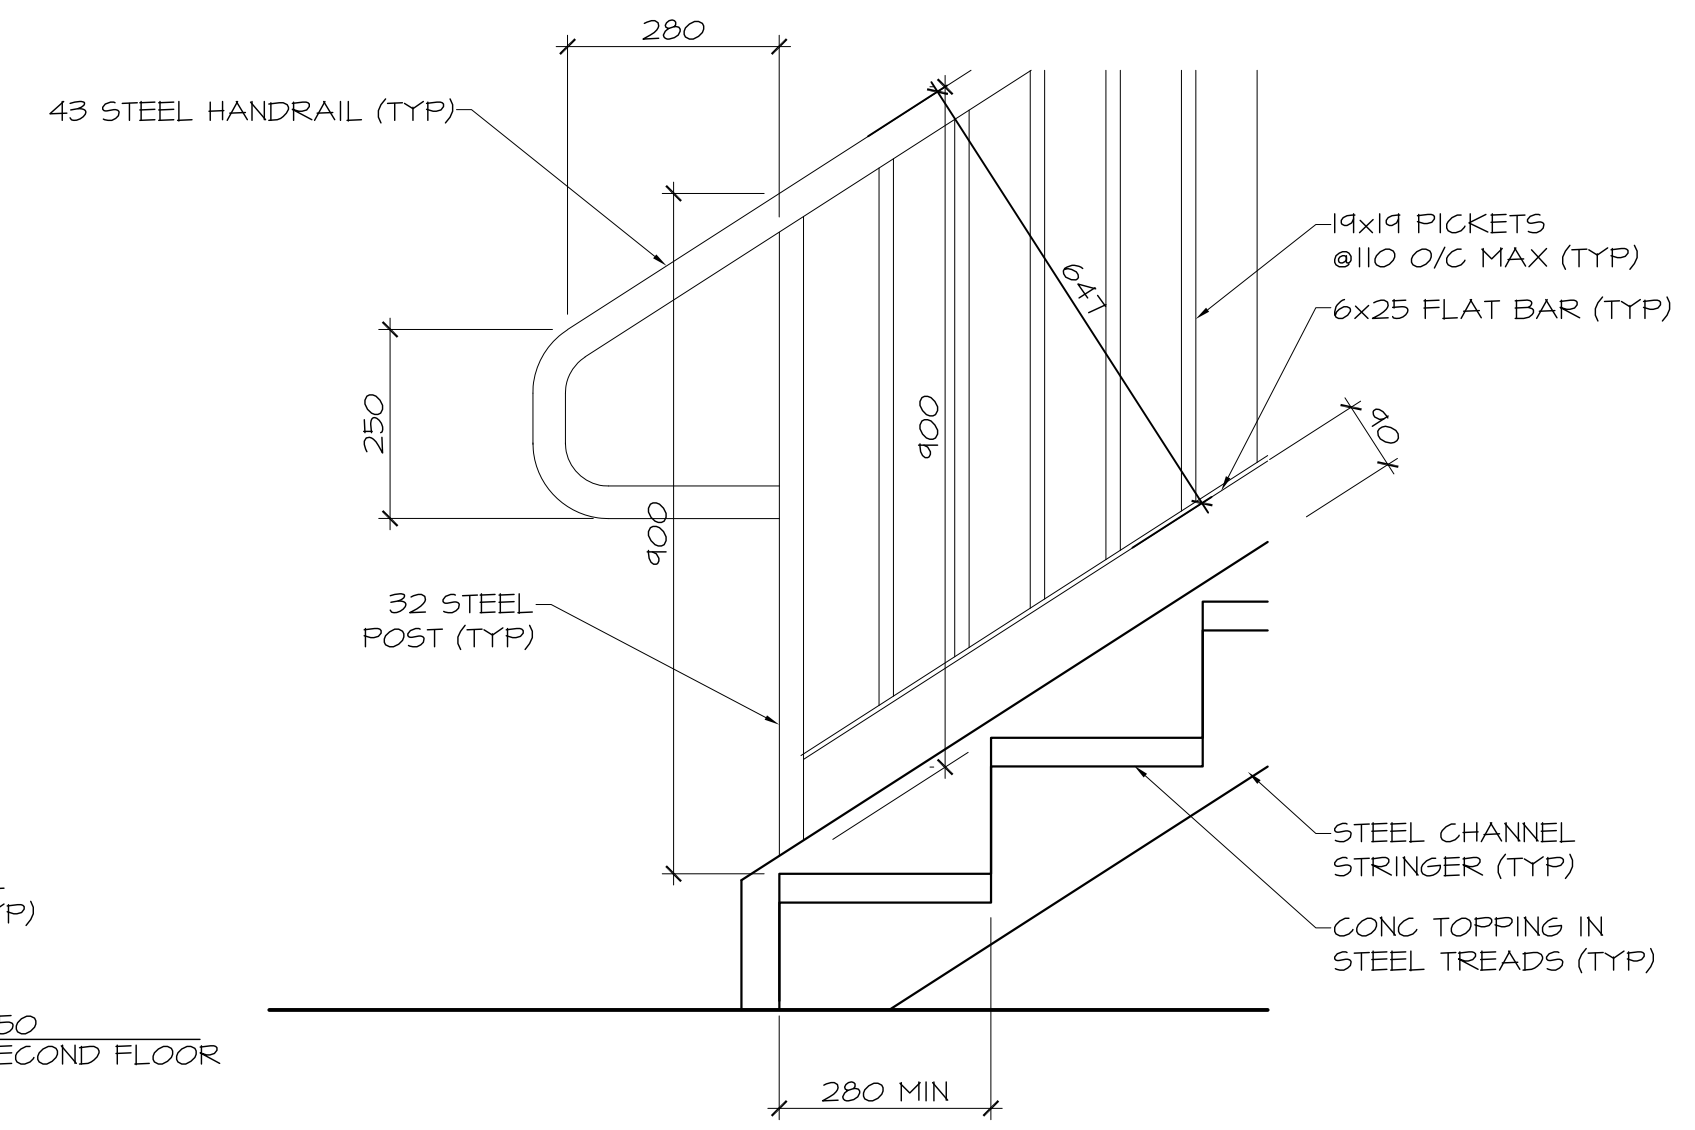


4 STAIR DETAIL
8.1 8.1 1:10

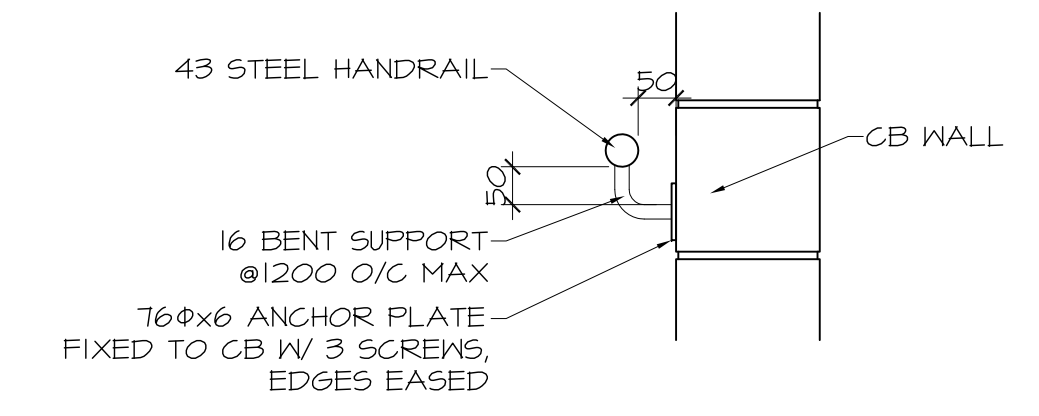


5 TYPICAL DETAIL HANDRAIL SUPPORT
8.1 8.1 1:10

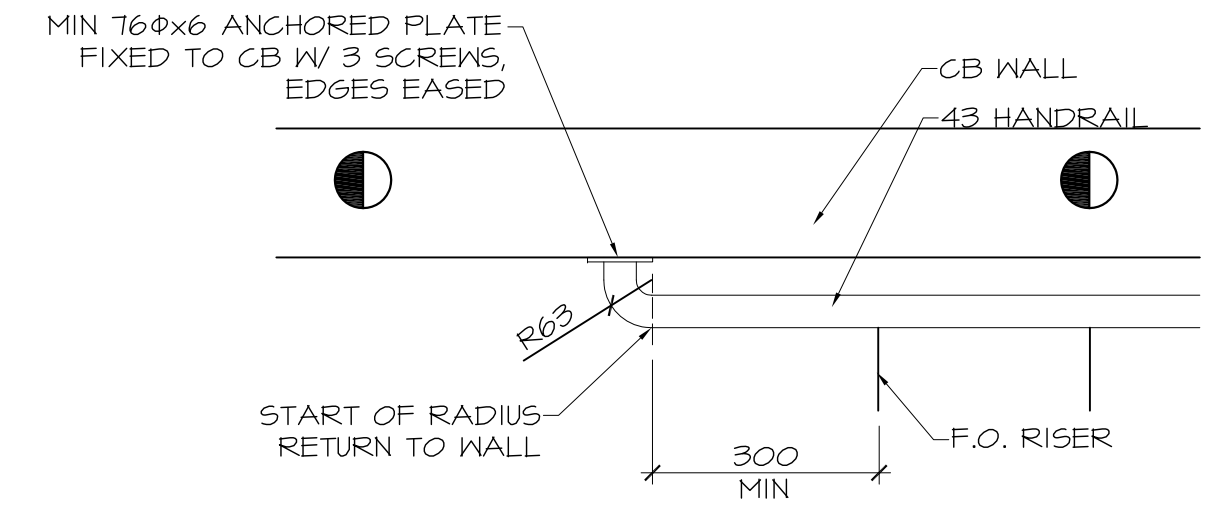

6 TYPICAL DETAIL HANDRAIL RETURN
8.1 8.1 1:10

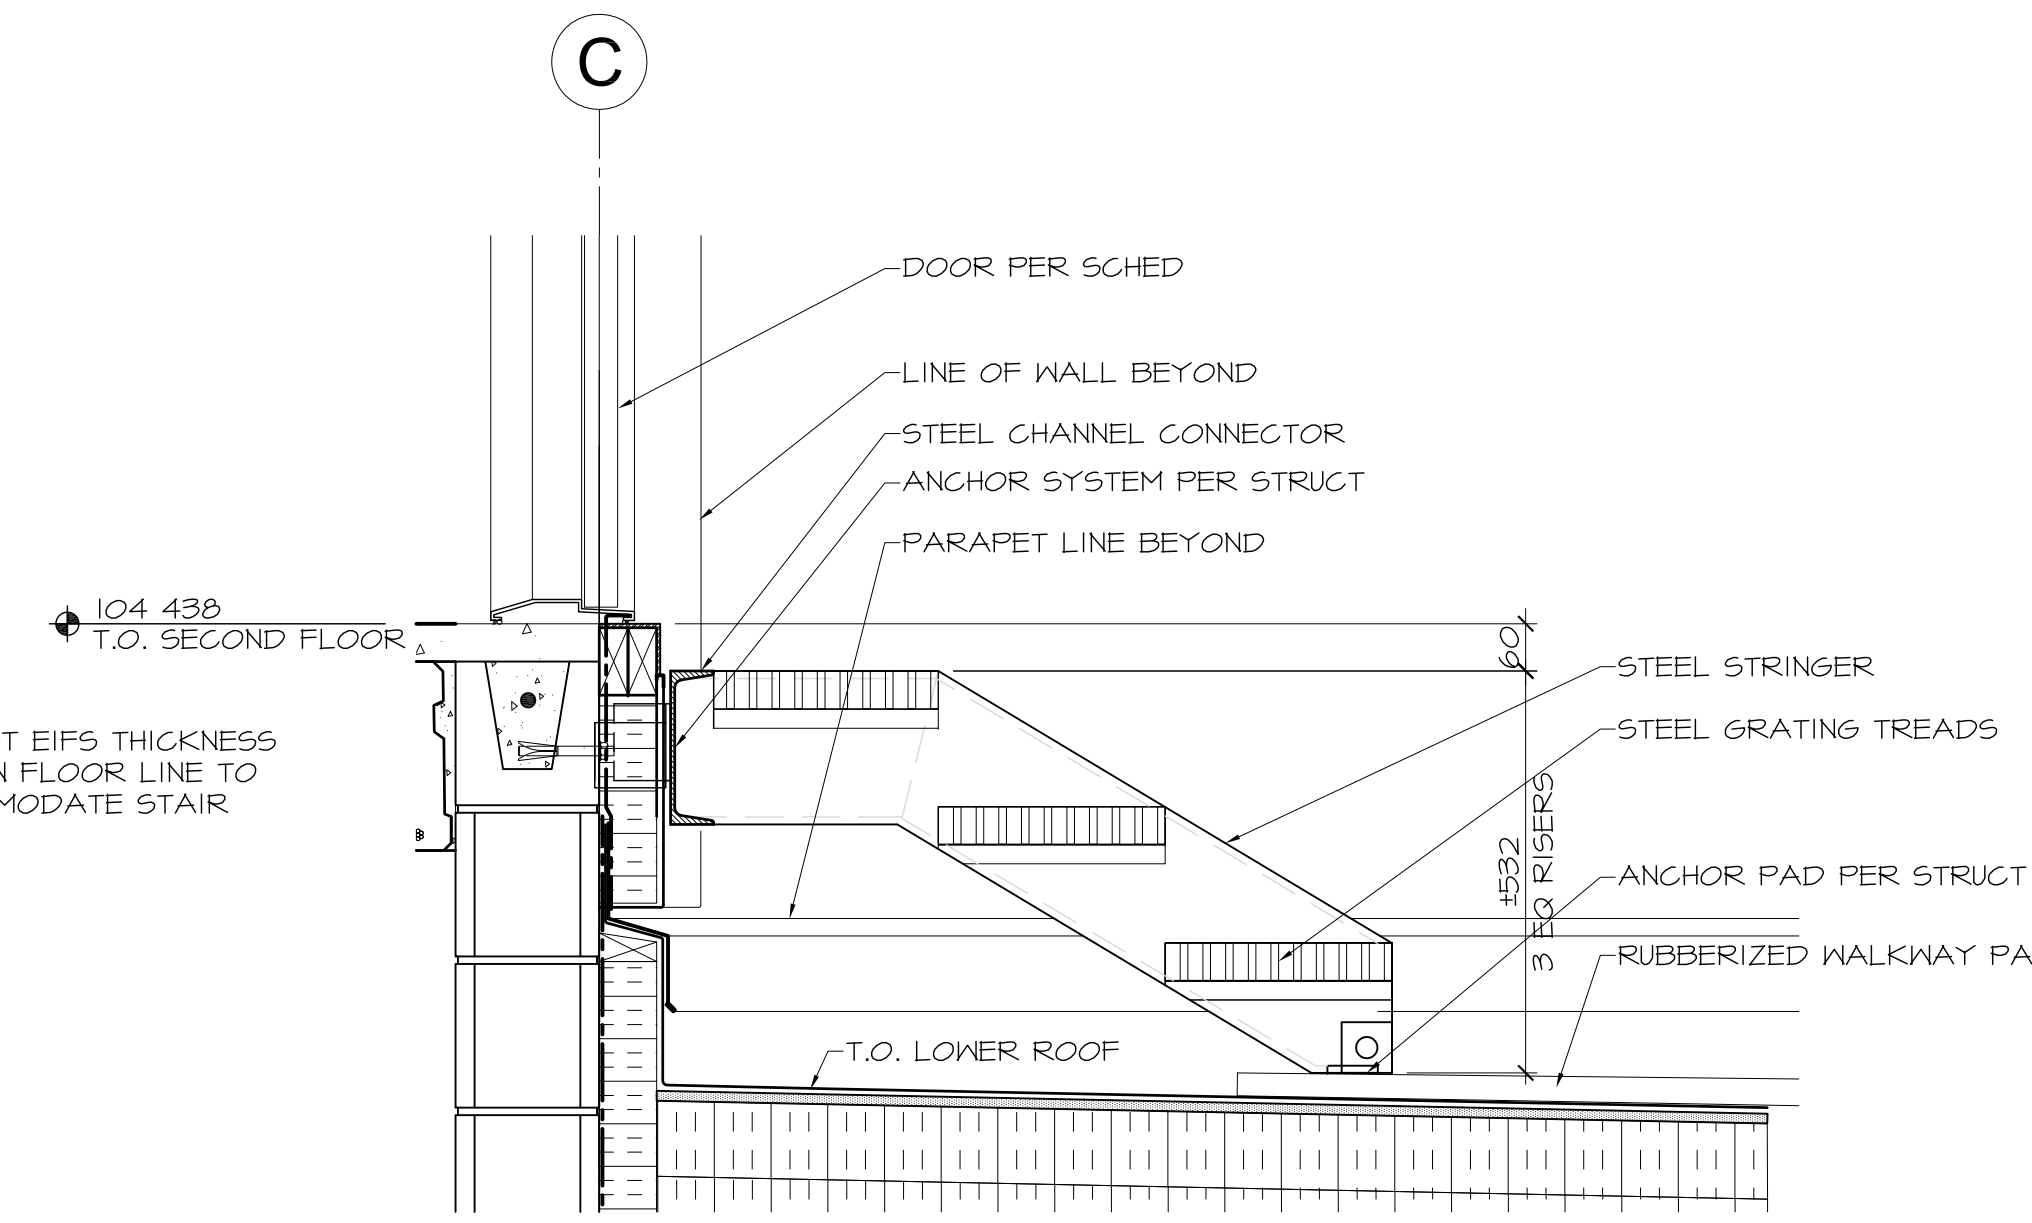

8 ACCESS STEPS SECTION
8.1 8.1 1:10

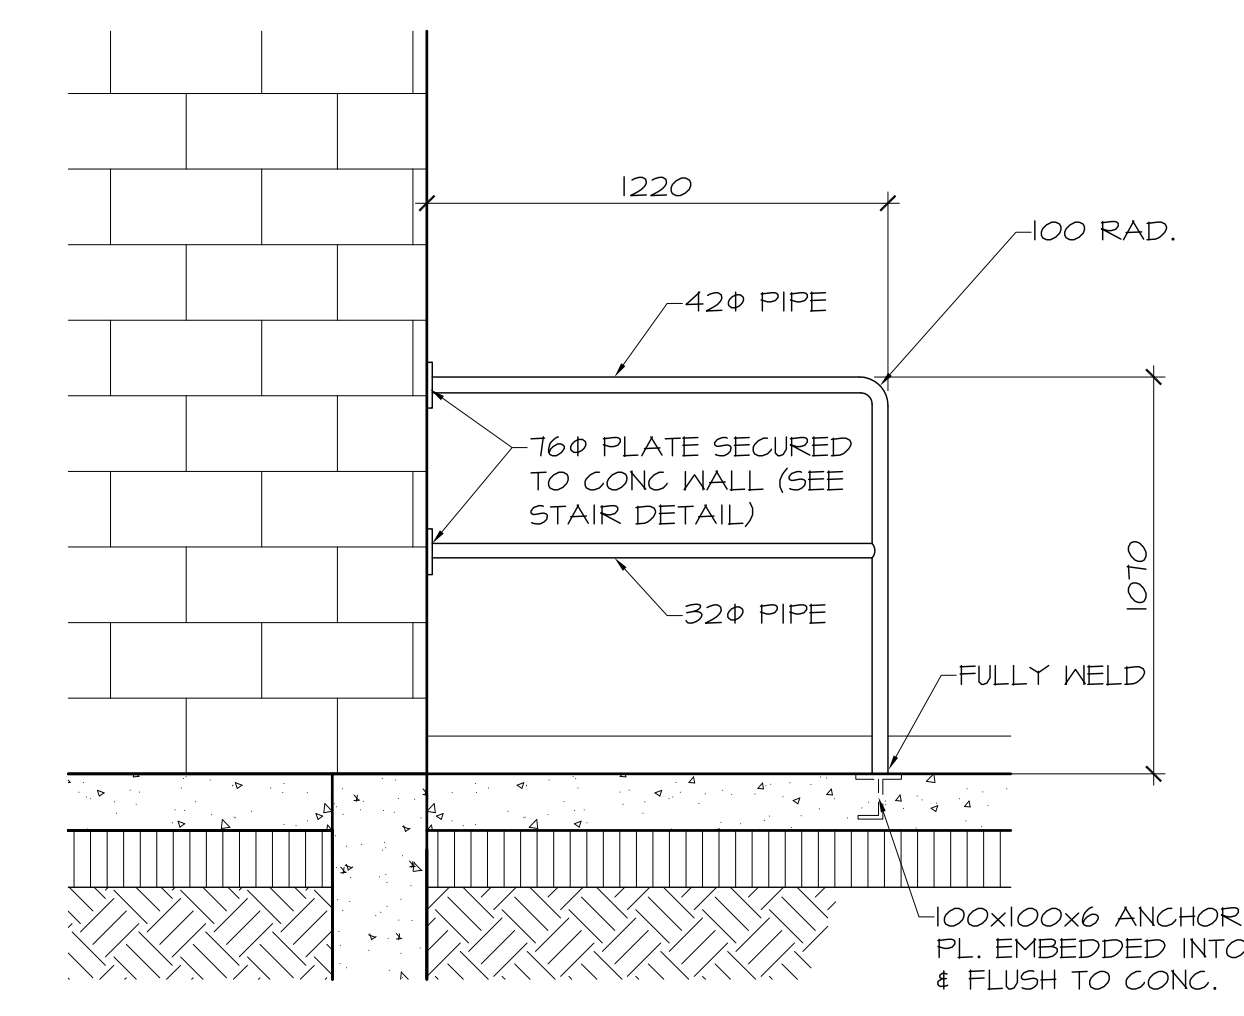

9 ACCESS STEPS SECTION
6.1 8.1 1:20

0	ISSUED FOR TENDER	2010.05.13	CAA
NO. 1 REVISION	DATE	BY	

THIS DRAWING IS THE EXCLUSIVE PROPERTY OF THE ARCHITECT AND CAN BE REPRODUCED ONLY WITH THE PERMISSION OF THE ARCHITECT IN WHICH CASE THE REPRODUCTION MUST BEAR THE NAME OF THE ARCHITECT.
 THIS DRAWING SHALL NOT BE SCALED. FOLLOW GIVEN DIMENSIONS ONLY.
 THE CONTRACTOR SHALL SATISFY HIMSELF THAT ALL DIMENSIONS AND INFORMATION SHOWN ARE CORRECT.
 PRIOR TO COMMENCEMENT OF WORK REPORT ANY DISCREPANCIES TO THE ARCHITECT.
 VARIATIONS AND MODIFICATIONS TO WORK SHOWN WILL NOT BE ALLOWED WITHOUT WRITTEN PERMISSION OF THE ARCHITECT.



CALNITSKY ASSOCIATES ARCHITECTS
 ARCHITECTURE | INTERIOR DESIGN
 124 Nassau Street North | Winnipeg, Manitoba R3L 2H1
 Tel: (204) 453-6441 | Fax: (204) 453-3392
 E-mail: caa@escape.ca

PROJECT TITLE
ADDITION & RENOVATION OF WINAKWA COMMUNITY CENTRE
 980 WINAKWA RD, WINNIPEG

SHEET TITLE
STAIR PLAN, SECTION & DETAIL

DRAWN BY	SCALE	SHEET NUMBER
CS, SM	AS SHOWN	A8.1
CHECKED BY	DATE	
CS, BM	2010.05.13	
PROJECT NO.	REV. DATE	REV. NO.
09-012		0