


## DRAWING LIST

SHEET	TITLE	CITY DWG NO.	SHEET	TITLE	CITY DWG NO.	CONTRACT LEGEND:
<u>GENERAL</u>			<u>LDS</u>			<u>NUMBER</u> <u>TITLE</u>
C6-G101-T	COVER SHEET	P-3317-01	C6-C3034-T	FORT ROUGE STATION	P-3317-44	CONTRACT #1    SOUTHWEST RAPID TRANSIT CORRIDOR - STAGE 1 LAND DRAINAGE CONSTRUCTION & ASSOCIATED WORKS
C6-G102-T	DRAWING LIST	P-3317-02	<u>SECTIONS &amp; DETAILS</u>			CONTRACT #2    SOUTHWEST RAPID TRANSIT CORRIDOR - STAGE 1 LAND DRAINAGE PUMPING STATION & ASSOCIATED WORKS
C6-G103-T	LEGEND	P-3317-03	C6-C3035-T	CROSS SECTIONS - JUBILEE CONNECTION	P-3317-45	CONTRACT #3    SOUTHWEST RAPID TRANSIT CORRIDOR - STAGE 1 TRANSITWAY CONSTRUCTION, DONALD/HARKNESS RECONSTRUCTION & ASSOCIATED WORKS
C6-G104-T	GENERAL ARRANGEMENT	P-3317-04	C6-C3036-T	CROSS SECTIONS - 9+915 & 10+010	P-3317-46	CONTRACT #4    SOUTHWEST RAPID TRANSIT CORRIDOR - STAGE 1 TRANSITWAY TUNNEL AT CN RIVERS SUBDIVISION MILEAGE 1.38 & ASSOCIATED WORKS
C6-G105-T	TRANSITWAY REMOVALS (1 OF 6)	P-3317-05	C6-C3037-T	CROSS SECTIONS - 10+420 TO 10+980 & FORT ROUGE STATION	P-3317-47	CONTRACT #5    SOUTHWEST RAPID TRANSIT CORRIDOR - STAGE 1 OSBORNE STATION & ASSOCIATED WORKS
C6-G106-T	TRANSITWAY REMOVALS (2 OF 6)	P-3317-06	C6-C3038-T	CROSS SECTIONS - 11+030 TO 11+320	P-3317-48	CONTRACT #6    SOUTHWEST RAPID TRANSIT CORRIDOR - STAGE 1 TRANSITWAY CONSTRUCTION, LANDSCAPING & ASSOCIATED WORKS
C6-G107-T	TRANSITWAY REMOVALS (3 OF 6)	P-3317-07	C6-C3039-T	CROSS SECTIONS - 11+340 & 11+385	P-3317-49	CONTRACT #7    SOUTHWEST RAPID TRANSIT CORRIDOR - STAGE 1 "NAME TO BE DETERMINED"
C6-G108-T	TRANSITWAY REMOVALS (4 OF 6)	P-3317-08	C6-C3040-T	CROSS SECTIONS - 11+445 & TRANSIT ENTRANCE AREA	P-3317-50	
C6-G109-T	TRANSITWAY REMOVALS (5 OF 6)	P-3317-09	C6-C3041-T	CROSS SECTIONS - 11+630 & 11+705.525	P-3317-51	
C6-G110-T	TRANSITWAY REMOVALS (6 OF 6)	P-3317-10	C6-C3042-T	CROSS SECTIONS - 11+720 & 11+740	P-3317-52	
<u>COORDINATE GEOMETRY</u>			C6-C3043-T	CROSS SECTIONS - 11+820	P-3317-53	
C6-C3001-T	HORIZ. GEOMETRY - STA. 9+915 TO 10+075 & JUBILEE AVE.	P-3317-11	C6-C3044-T	CROSS SECTIONS - 12+000 & 12+036	P-3317-54	
C6-C3002-T	HORIZ. GEOMETRY - STA. 10+075 TO 11+125	P-3317-12	C6-C3045-T	TRANSIT BASE PARKING LOT DETAILS	P-3317-55	
C6-C3003-T	HORIZ. GEOMETRY - FORT ROUGE STATION AND MORLEY AVENUE	P-3317-13	C6-C3046-T	CURB-BARRIER TRANSITIONS	P-3317-56	
C6-C3004-T	HORIZ. GEOMETRY - STA. 11+125 TO 11+850	P-3317-14	C6-C3047-T	BARRIER AND CURB DETAILS	P-3317-57	
C6-C3005-T	HORIZ. GEOMETRY - TRANSIT ENTRANCE & SERVICE ROAD	P-3317-15	C6-C3048-T	CATCH BASIN DETAILS (1 OF 2)	P-3317-58	
C6-C3006-T	HORIZ. GEOMETRY - STA. 11+850 TO 12+070 & QEW	P-3317-16	C6-C3049-T	CATCH BASIN DETAILS (2 OF 2)	P-3317-59	
<u>PAVING AND GRADING</u>			<u>GUARDRAILS</u>			
C6-C3007-T	PAVING & GRADING - JUBILEE CONNECTION - PLAN	P-3317-17	C6-C3050-T	GUARDRAILS	P-3317-60	
C6-C3008-T	PAVING & GRADING - NORTHBOUND JUBILEE CONNECTION (PROFILE)	P-3317-18	C6-C3051-T	GUARDRAIL STANDARD DETAILS	P-3317-61	
C6-C3009-T	PAVING & GRADING - SOUTHBOUND JUBILEE CONNECTION (PROFILE)	P-3317-19	<u>LANDSCAPING</u>			
C6-C3010-T	PAVING & GRADING - TRANSITWAY - STA. 9+850 TO 10+045	P-3317-20	C6-L5000-T	LANDSCAPE WORKS - TRANSITWAY 1 OF 6	P-3317-62	
C6-C3011-T	PAVING & GRADING - TRANSITWAY - STA. 10+045 TO 10+195	P-3317-21	C6-L5001-T	LANDSCAPE WORKS - TRANSITWAY 2 OF 6	P-3317-63	
C6-C3012-T	PAVING & GRADING - TRANSITWAY - STA. 10+195 TO 10+330	P-3317-22	C6-L5002-T	LANDSCAPE WORKS - TRANSITWAY 3 OF 6	P-3317-64	
C6-C3013-T	PAVING & GRADING - TRANSITWAY - STA. 10+330 TO 10+500	P-3317-23	C6-L5003-T	LANDSCAPE WORKS - TRANSITWAY 4 OF 6	P-3317-65	
C6-C3014-T	PAVING & GRADING - TRANSITWAY - STA. 10+500 TO 10+665	P-3317-24	C6-L5004-T	LANDSCAPE WORKS - TRANSITWAY 5 OF 6	P-3317-66	
C6-C3015-T	PAVING & GRADING - TRANSITWAY - STA. 10+665 TO 10+800	P-3317-25	C6-L5005-T	LANDSCAPE WORKS - TRANSITWAY 6 OF 6	P-3317-67	
C6-C3016-T	PAVING & GRADING - TRANSITWAY - STA. 10+800 TO 10+950	P-3317-26	C6-L5006-T	PATHWAY WORKS - BRANDON AND WOODWARD	P-3317-68	
C6-C3017-T	PAVING & GRADING - TRANSITWAY - STA. 10+950 TO 11+110	P-3317-27	C6-L5007-T	PATHWAY WORKS - OSBORNE CONNECTION AND DONALD FENCE	P-3317-69	
C6-C3018-T	PAVING & GRADING - TRANSITWAY - STA. 11+110 TO 11+250	P-3317-28	C6-L5008-T	LANDSCAPE DETAILS	P-3317-70	
C6-C3019-T	PAVING & GRADING - TRANSITWAY - STA. 11+250 TO 11+375	P-3317-29	C6-L5009-T	LANDSCAPE DETAILS	P-3317-71	
C6-C3020-T	PAVING & GRADING - TRANSITWAY - STA. 11+375 TO 11+520	P-3317-30	C6-L5010-T	LANDSCAPE DETAILS	P-3317-72	
C6-C3021-T	PAVING & GRADING - TRANSITWAY - STA. 11+520 TO 11+715 (PLAN)	P-3317-31				
C6-C3022-T	PAVING & GRADING - TRANSITWAY - STA. 11+520 TO 11+715 (PROFILE)	P-3317-32				
C6-C3023-T	PAVING & GRADING - TRANSITWAY - STA. 11+715 TO 11+905 (PLAN)	P-3317-33				
C6-C3024-T	PAVING & GRADING - TRANSITWAY - STA. 11+715 TO 11+905 (PROFILE)	P-3317-34				
C6-C3025-T	PAVING & GRADING - TRANSITWAY - STA. 11+905 TO 12+100 (PLAN)	P-3317-35				
C6-C3026-T	PAVING & GRADING - TRANSITWAY - STA. 11+905 TO 12+100 (PROFILE)	P-3317-36				
C6-C3027-T	PAVING & GRADING - TRANSITWAY - STA. 12+100 TO 12+225	P-3317-37				
C6-C3028-T	PAVING & GRADING - FORT ROUGE STATION 1	P-3317-38				
C6-C3029-T	PAVING & GRADING - FORT ROUGE STATION 2	P-3317-39				
C6-C3030-T	PAVING & GRADING - FORT ROUGE STATION PARKING LANE	P-3317-40				
C6-C3031-T	PAVING & GRADING - TRANSIT BASE ENTRANCE	P-3317-41				
C6-C3032-T	PAVING & GRADING - TRANSIT BASE SERVICE ROAD	P-3317-42				
C6-C3033-T	PAVING & GRADING - TRANSIT BASE PARKING LOT	P-3317-43				

### SECTIONS AND DETAILS

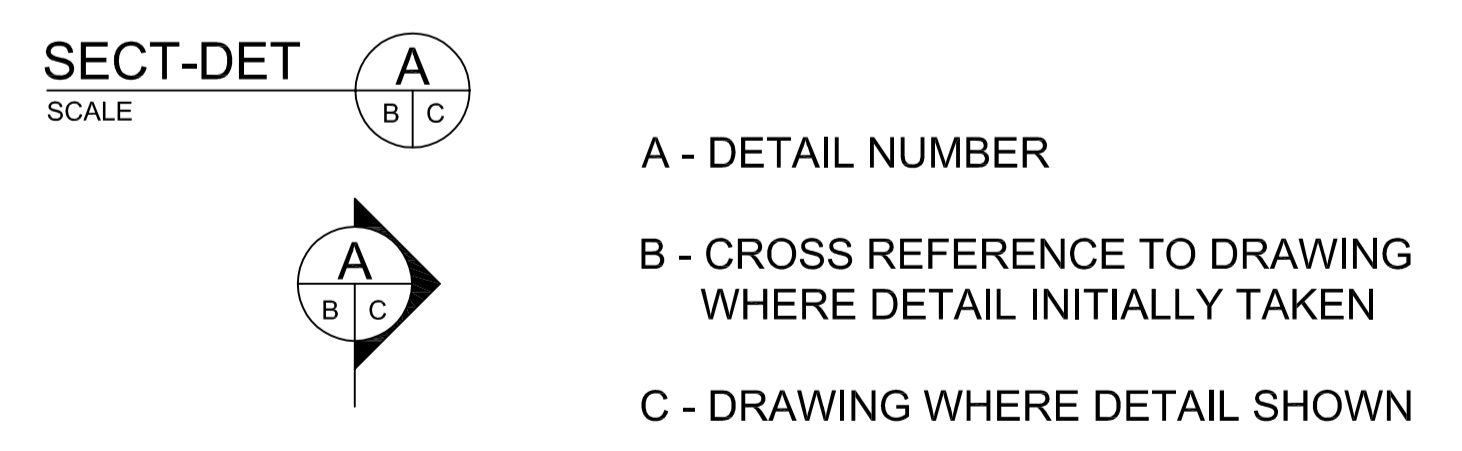

**METRIC**  
WHOLE NUMBERS INDICATE MILLIMETRES  
DECIMALIZED NUMBERS INDICATE METRES



LOCATION UNDERGROUND STRUCTURES SUPPLY, U/G STRUCTURES COMMITTEE    DATE	APPROVED STRUCTURES DATE	B.M. ELEV.	DESIGNED BY DRAWN BY CHECKED BY ORIGINAL SIGNED BY TARAN J. PETERS APPROVED BY ORIGINAL SIGNED BY DAVE P. KRAHN		ENGINEER'S SEAL 	THE CITY OF WINNIPEG TRANSIT DEPARTMENT SOUTHWEST RAPID TRANSIT CORRIDOR - STAGE 1 TRANSITWAY CONSTRUCTION, LANDSCAPING & ASSOCIATED WORKS	CITY DRAWING NUMBER P-3317-02 SHEET OF 72 CONSULTANT DRAWING NUMBER C6-G102-T
NOTE: LOCATION OF UNDERGROUND STRUCTURES AS SHOWN ARE BASED ON THE BEST INFORMATION AVAILABLE, BUT NO GUARANTEE IS GIVEN THAT ALL EXISTING UTILITIES ARE SHOWN OR THAT THE GIVEN LOCATIONS ARE EXACT. CONFIRMATION OF EXISTENCE AND EXACT LOCATION OF ALL SERVICES MUST BE OBTAINED FROM THE INDIVIDUAL UTILITIES BEFORE PROCEEDING WITH CONSTRUCTION.			HOR. SCALE    N/A VERTICAL	RELEASED FOR CONSTRUCTION ORIGINAL SIGNED BY RANDY FINGAS	CONSULTANT PROJECT NO. 088813	DRAWING LIST	

G:\CAD\088813\Contract\Current\Roadway\C6-102-Drawing List.dwg