


**A** SECTION - STA. 0+150  
 SCALE: H = 1:100 V = 1:50

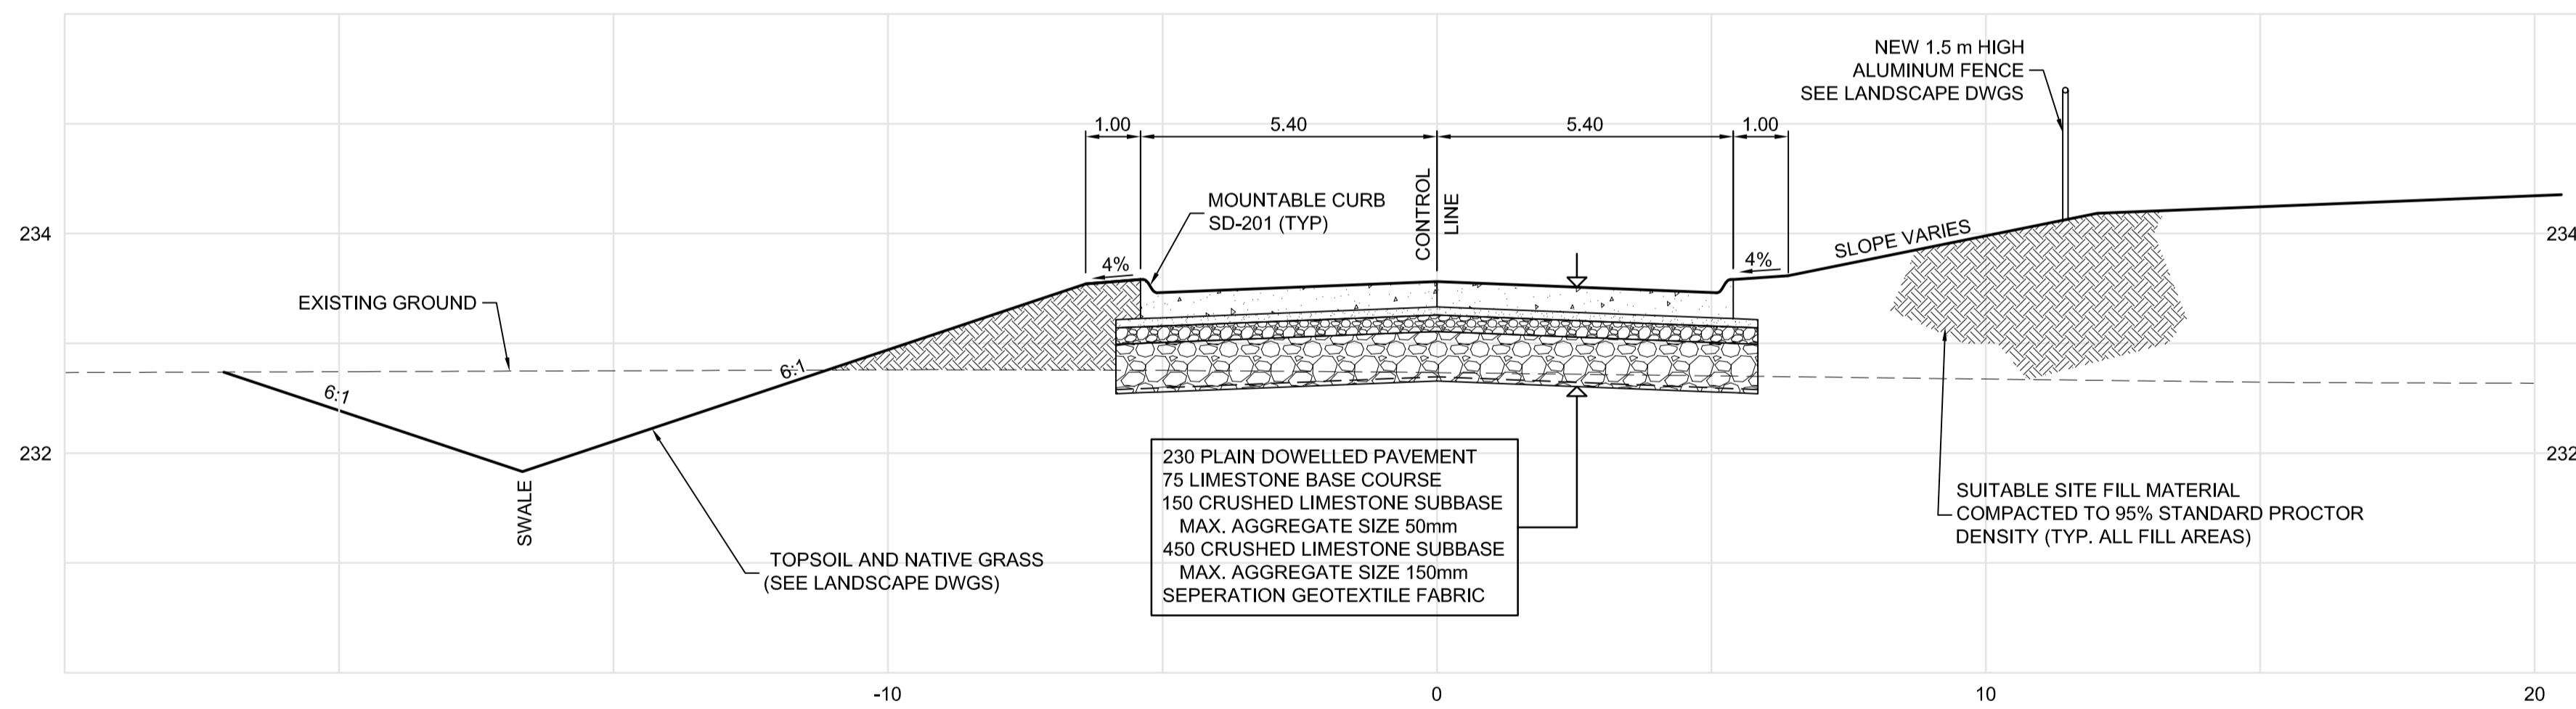

**B** SECTION - STA. 0+195  
 SCALE: H = 1:100 V = 1:50

EARTHWORKS FROM JUBILEE TO TRANSITWAY TO BE DONE IN 2010, ROADWORKS TO BE DONE IN 2011

METRIC

WHOLE NUMBERS INDICATE MILLIMETRES  
 DECIMALIZED NUMBERS INDICATE METRES.



LOCATION UNDERGROUND	APPROVED STRUCTURES	B.M. ELEV.	DESIGNED BY
SUPV. U/G STRUCTURES COMMITTEE	DATE		RTP
NOTE: LOCATION OF UNDERGROUND STRUCTURES AS SHOWN ARE BASED ON THE BEST INFORMATION AVAILABLE, BUT NO GUARANTEE IS GIVEN THAT ALL EXISTING UTILITIES ARE SHOWN OR THAT THE GIVEN LOCATIONS ARE EXACT. CONFIRMATION OF EXISTENCE AND EXACT LOCATION OF ALL SERVICES MUST BE OBTAINED FROM THE INDIVIDUAL UTILITIES BEFORE PROCEEDING WITH CONSTRUCTION.			

NO.	REVISIONS	DATE	BY
2	ISSUED FOR TENDER	03/26/10	TJP
1	ISSUED FOR 75% REVIEW	03/03/10	TJP

DRAWN BY	CHECKED BY	APPROVED BY	HOR. SCALE	VERTICAL
TJH/RTP	ORIGINAL SIGNED BY TARAN J. PETERS	ORIGINAL SIGNED BY DAVE P. KRAHN	1:100	1:50

**DILLON CONSULTING**

RELEASED FOR CONSTRUCTION  
 ORIGINAL SIGNED BY RANDY FINGAS  
 DATE 03/24/10

ENGINEER'S SEAL  
 PROVINCE OF MANITOBA  
 ORIGINAL SIGNED BY  
**T.J. PETERS**  
 03/26/10  
 Member 22309  
 REGISTERED PROFESSIONAL ENGINEER

CONSULTANT PROJECT NO.  
 088813

**THE CITY OF WINNIPEG**  
 TRANSIT DEPARTMENT

**Winnipeg**

SOUTHWEST RAPID TRANSIT CORRIDOR - STAGE 1  
 TRANSITWAY CONSTRUCTION, LANDSCAPING & ASSOCIATED WORKS

CITY DRAWING NUMBER  
 P-3317-45

SHEET  
 45 OF 72

CONSULTANT DRAWING NUMBER  
 C6-C3035-T