


(A) SECTION - STA. 9+915
 SCALE: H = 1:100 V = 1:50

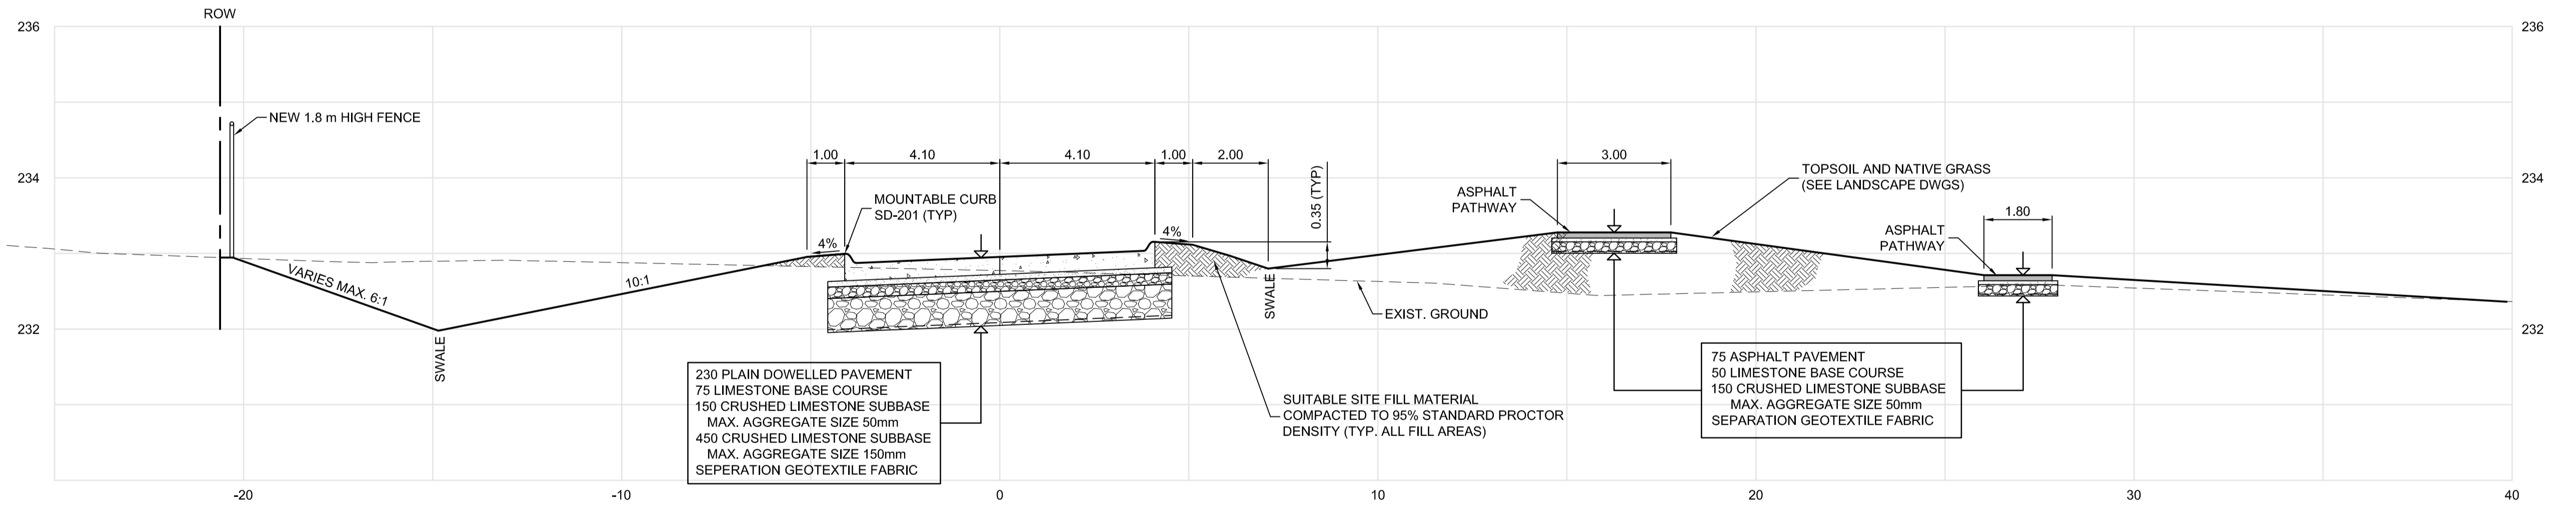

(B) SECTION - STA. 10+010 (10+110 & 10+240 SIMILAR)
 SCALE: H = 1:100 V = 1:50

METRIC
 WHOLE NUMBERS INDICATE MILLIMETRES
 DECIMALIZED NUMBERS INDICATE METRES.

APEGM
 Certificate of Authorization
Dillon Consulting Limited (MB)
 No. 1789 Date: _____

LOCATION UNDERGROUND STRUCTURES	APPROVED DATE	B.M. ELEV.	DESIGNED BY	DATE
SUPV. U/G STRUCTURES COMMITTEE	DATE		RTP	
NOTE: LOCATION OF UNDERGROUND STRUCTURES AS SHOWN ARE BASED ON THE BEST INFORMATION AVAILABLE, BUT NO GUARANTEE IS GIVEN THAT ALL EXISTING UTILITIES ARE SHOWN OR THAT THE GIVEN LOCATIONS ARE EXACT. CONFIRMATION OF EXISTENCE AND EXACT LOCATION OF ALL SERVICES MUST BE OBTAINED FROM THE INDIVIDUAL UTILITIES BEFORE PROCEEDING WITH CONSTRUCTION.			DRAWN BY	TJH/RTP
2	ISSUED FOR TENDER	03/26/10	CHECKED BY	ORIGINAL SIGNED BY TARAN J. PETERS
1	ISSUED FOR 75% REVIEW	03/03/10	APPROVED BY	ORIGINAL SIGNED BY DAVE P. KRAHN
NO.	REVISIONS	DATE	DATE	03/26/10

DILLON CONSULTING

RELEASED FOR CONSTRUCTION
 ORIGINAL SIGNED BY RANDY FINGAS
 DATE 03/24/10

ENGINEER'S SEAL
 PROVINCE OF MANITOBA
 ORIGINAL SIGNED BY
T.J. PETERS
 03/26/10
 Member
 22309
 REGISTERED PROFESSIONAL ENGINEER
 CONSULTANT PROJECT NO.
 088813

THE CITY OF WINNIPEG
 TRANSIT DEPARTMENT

SOUTHWEST RAPID TRANSIT CORRIDOR - STAGE 1
 TRANSITWAY CONSTRUCTION, LANDSCAPING & ASSOCIATED WORKS

CITY DRAWING NUMBER
 P-3317-46
 SHEET 46 OF 72
 CONSULTANT DRAWING NUMBER
 C6-C3036-T

CROSS SECTIONS - 9+915 & 10+010