


A SECTION - STA. 12+000
 SCALE: H = 1:100 V = 1:50

B SECTION - WARSAW RETAINING WALL
 SCALE: H = 1:100 V = 1:50

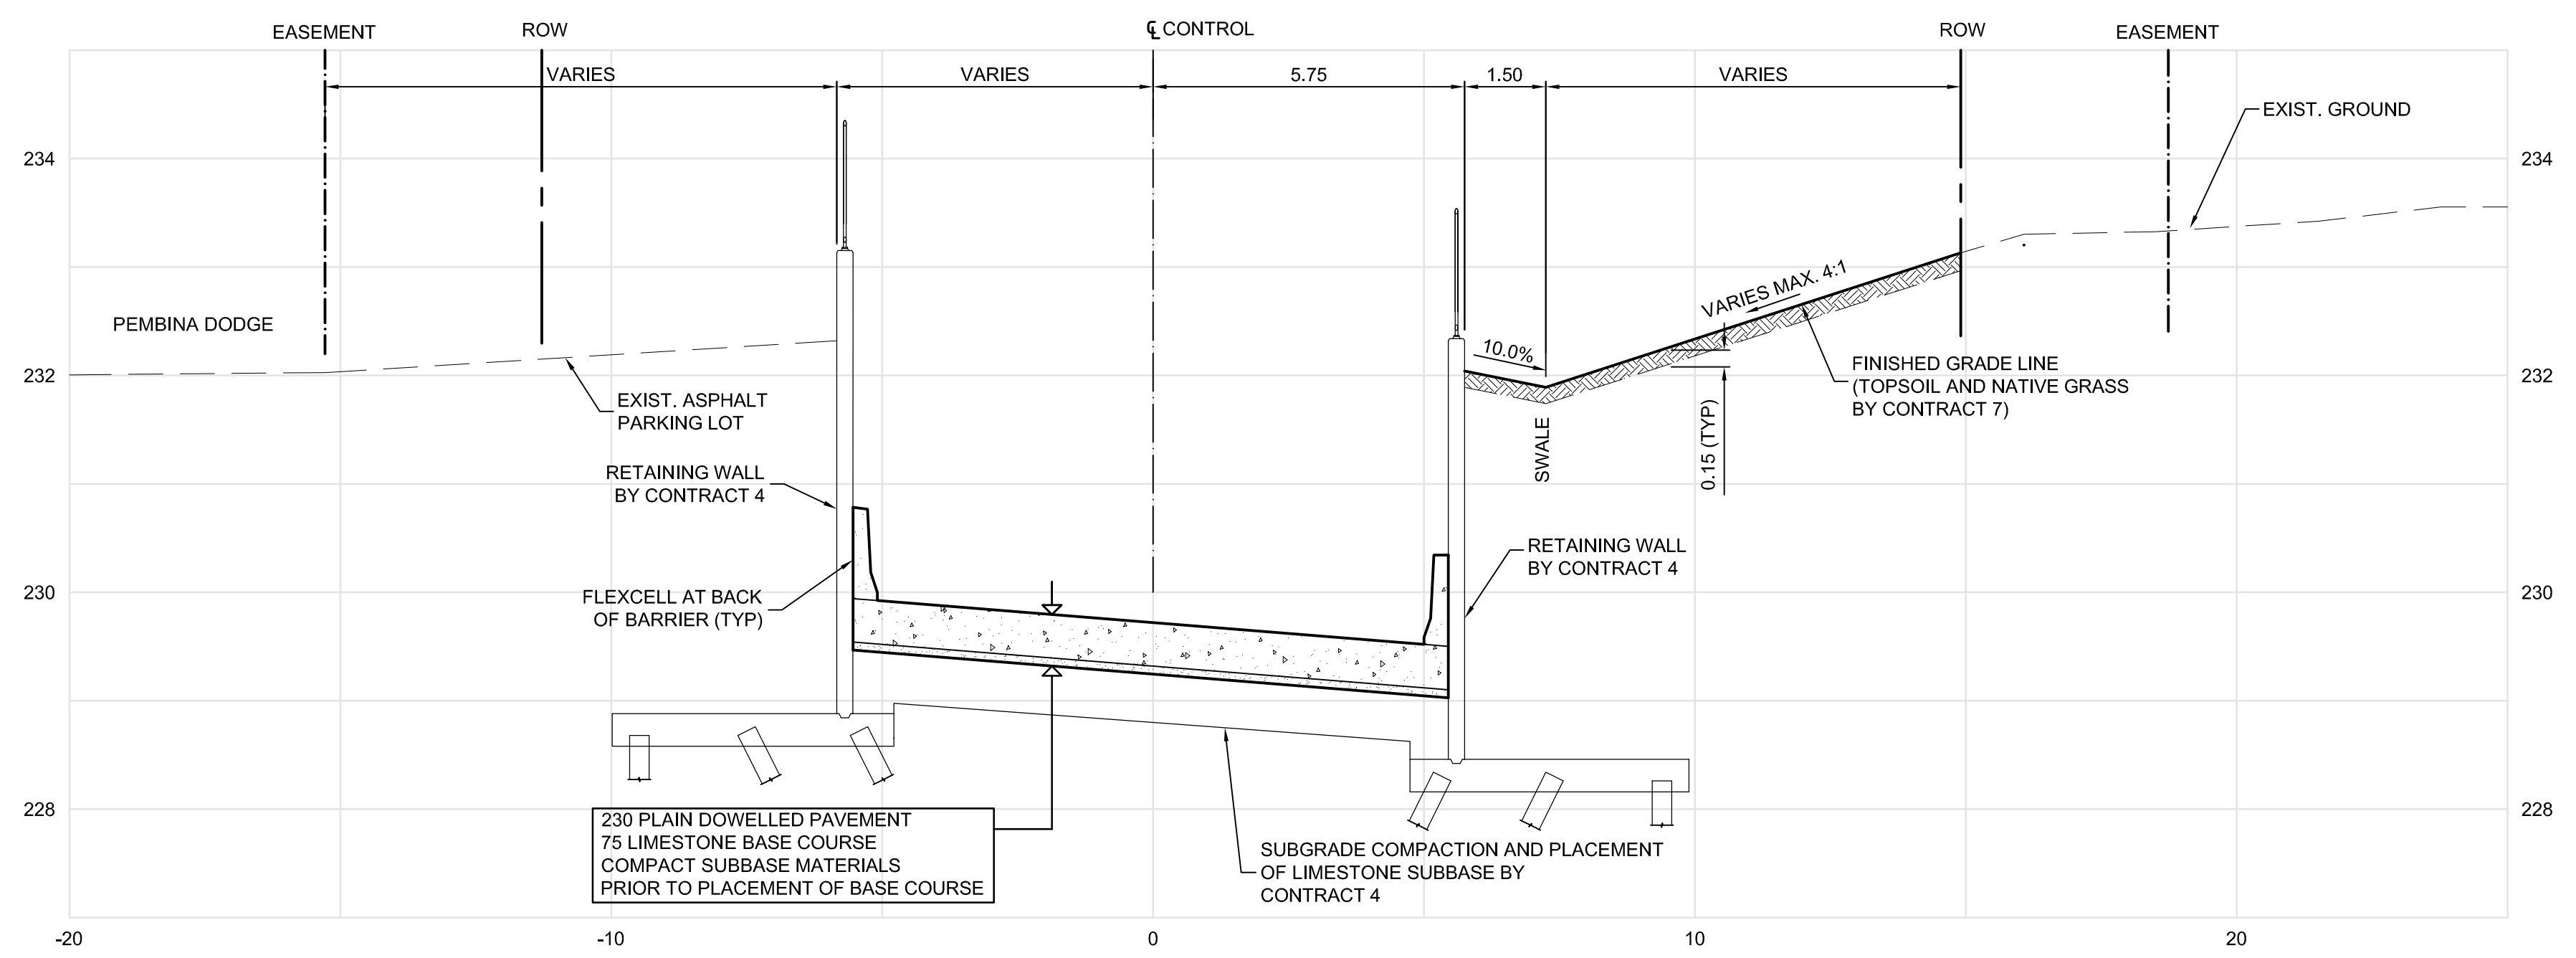



C SECTION - STA. 12+036
 SCALE: H = 1:100 V = 1:50

METRIC
 WHOLE NUMBERS INDICATE MILLIMETRES
 DECIMALIZED NUMBERS INDICATE METRES.



LOCATION UNDERGROUND	APPROVED STRUCTURES	B.M. ELEV.
SUPV. U/G STRUCTURES COMMITTEE	DATE	
NOTE: LOCATION OF UNDERGROUND STRUCTURES AS SHOWN ARE BASED ON THE BEST INFORMATION AVAILABLE, BUT NO GUARANTEE IS GIVEN THAT ALL EXISTING UTILITIES ARE SHOWN OR THAT THE GIVEN LOCATIONS ARE EXACT. CONFIRMATION OF EXISTENCE AND EXACT LOCATION OF ALL SERVICES MUST BE OBTAINED FROM THE INDIVIDUAL UTILITIES BEFORE PROCEEDING WITH CONSTRUCTION.		
2	ISSUED FOR TENDER	03/26/10 TJP
1	ISSUED FOR 75% REVIEW	03/03/10 TJP
NO.	REVISIONS	DATE BY

DESIGNED BY	RTP
DRAWN BY	TJH/RTP
CHECKED BY	ORIGINAL SIGNED BY TARAN J. PETERS
APPROVED BY	ORIGINAL SIGNED BY DAVE P. KRAHN
HOR. SCALE	1:100
VERTICAL	1:50
DATE	03/26/10

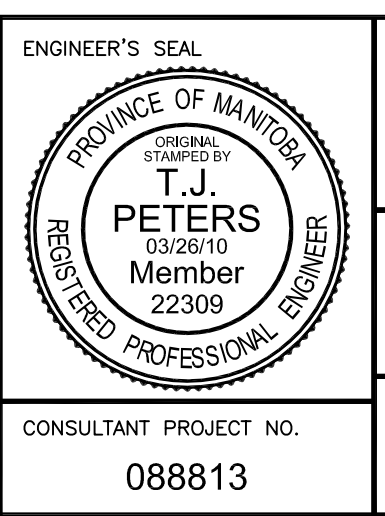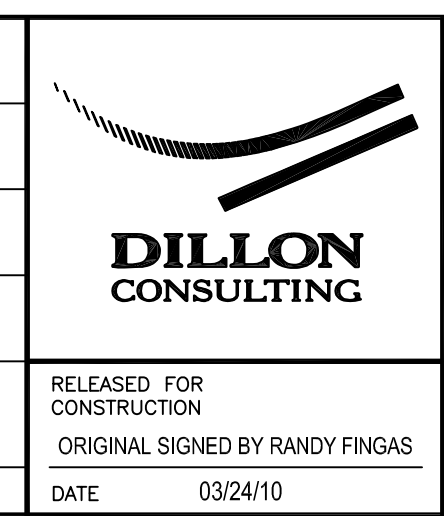

THE CITY OF WINNIPEG
 TRANSIT DEPARTMENT

SOUTHWEST RAPID TRANSIT CORRIDOR - STAGE 1
 TRANSITWAY CONSTRUCTION, LANDSCAPING & ASSOCIATED WORKS

CITY DRAWING NUMBER: P-3317-54
 SHEET 54 OF 72
 CONSULTANT DRAWING NUMBER: C6-C3044-T

CROSS SECTIONS - 12+000 & 12+036

CONSULTANT PROJECT NO. 088813

G:\CAD\088813\Contract\Contract 6-Busway\Current\Roadway\C6-340-Cross-Sections.dwg