


PATHWAY CONNECTION OSBORNE TO SOUTH WINNIPEG PARKWAY
SCALE 1:200

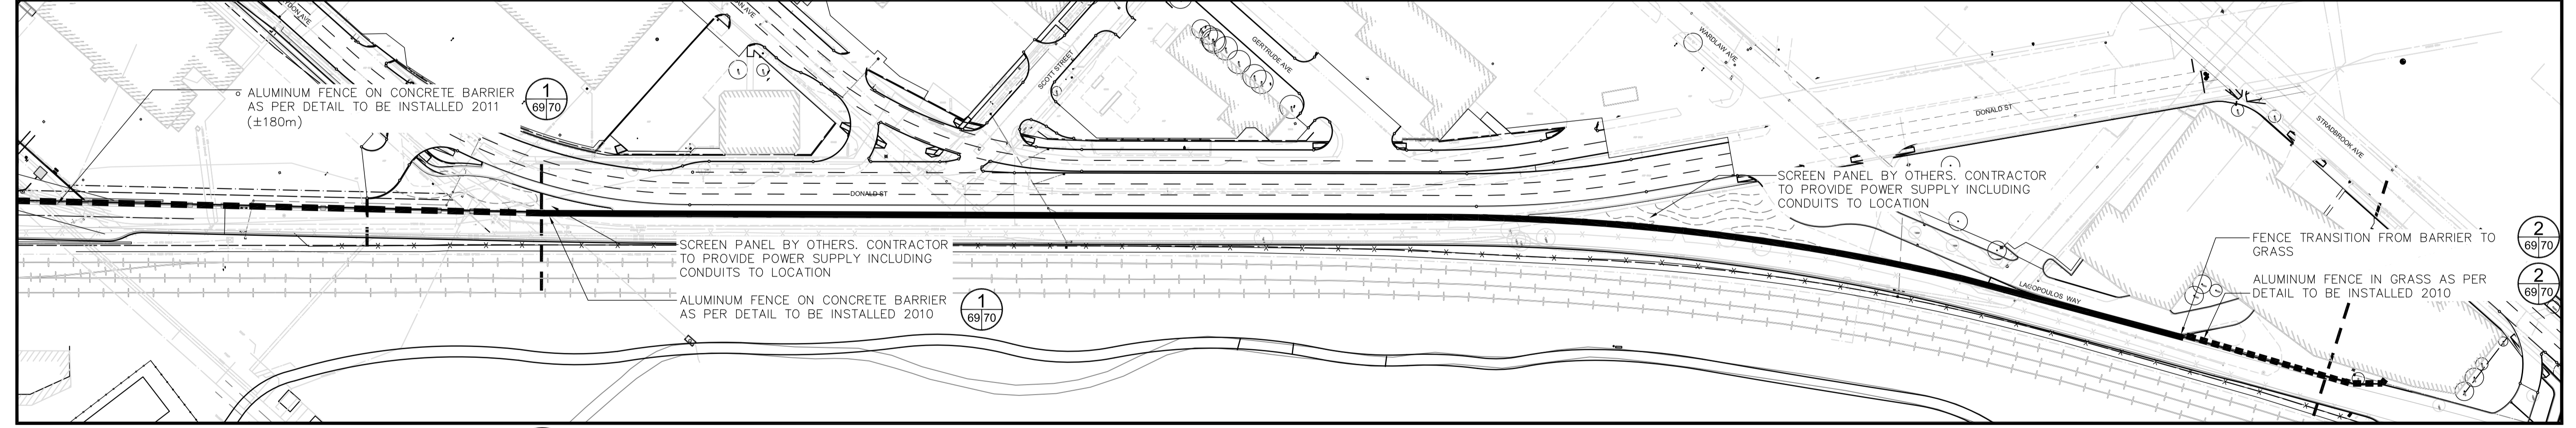

LOCATION PLAN FOR DONALD FENCE
SCALE 1:500

LEGEND

	SOD
	NATIVE GRASSES
	MULCH BED
	CONCRETE SIDEWALK
	ASPHALT PATHWAY
	DETECTABLE PAVING IN SIDEWALK RAMP

	EXISTING TREES TO REMAIN
	PROPOSED DECIDUOUS TREE
	PROPOSED ORNAMENTAL DECIDUOUS TREE
	PROPOSED CONIFEROUS TREE
	PROPOSED POTTED TREES
	PLANT KEY
	QUANTITY PLANT KEY

LOCATION UNDERGROUND	APPROVED STRUCTURES
SUPV. U/G STRUCTURES COMMITTEE	DATE
NOTE: LOCATION OF UNDERGROUND STRUCTURES AS SHOWN ARE BASED ON THE BEST INFORMATION AVAILABLE. BUT NO GUARANTEE IS GIVEN THAT ALL EXISTING UTILITIES ARE SHOWN OR THAT THE GIVEN LOCATIONS ARE EXACT. CONFIRMATION OF EXISTENCE AND EXACT LOCATION OF ALL SERVICES MUST BE OBTAINED FROM THE INDIVIDUAL UTILITIES BEFORE PROCEEDING WITH CONSTRUCTION.	

B.M. ELEV.	B.M. ELEV.		
2	ISSUED FOR TENDER	03/26/10	JW
1	ISSUED FOR 75% REVIEW	03/03/10	JW
NO.	REVISIONS	DATE	BY

DESIGNED BY	SR/JW
DRAWN BY	JW/OV
CHECKED BY	JW/SR
APPROVED BY	-
HOR. SCALE	1:200
VERTICAL	
DATE	2010-03-26

McGOWAN RUSSELL
DILLON CONSULTING
RELEASED FOR CONSTRUCTION ORIGINAL SIGNED BY RANDY FINGAS DATE: MARCH 24, 2010

LANDSCAPE ARCHITECT'S SEAL
ORIGINAL SIGNED BY JACKIE WILKIE
JACQUELINE L. WILKIE member no. 75
CONSULTANT PROJECT NO. 08-028

THE CITY OF WINNIPEG TRANSIT DEPARTMENT
SOUTHWEST RAPID TRANSIT CORRIDOR - STAGE 1 TRANSITWAY CONSTRUCTION, LANDSCAPING & ASSOCIATED WORK
PATHWAY WORKS OSBORNE CONNECTION AND DONALD FENCE
CITY DRAWING NUMBER P-3317-69
SHEET 69 OF 72
CONSULTANT DRAWING NUMBER C6-L-5007-T

X:\08-028_Southwestern BRT_Corridor.dwg (2010) (ort. rouge_jardas_Landscape_Plans_2010-03-26.dwg