





**CHAIN LINK FENCE WITH BUMPER GUARD**  
N.T.S.

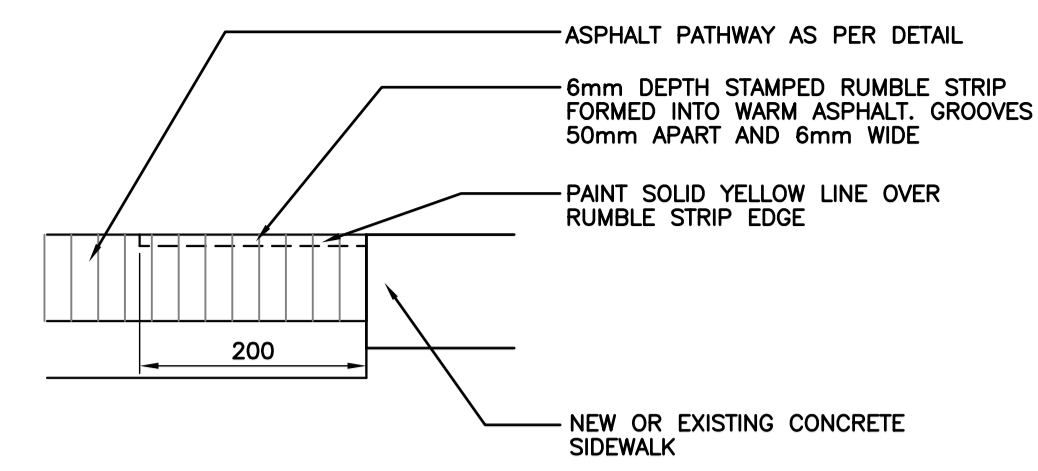


**RUMBLE STRIP**  
N.T.S.

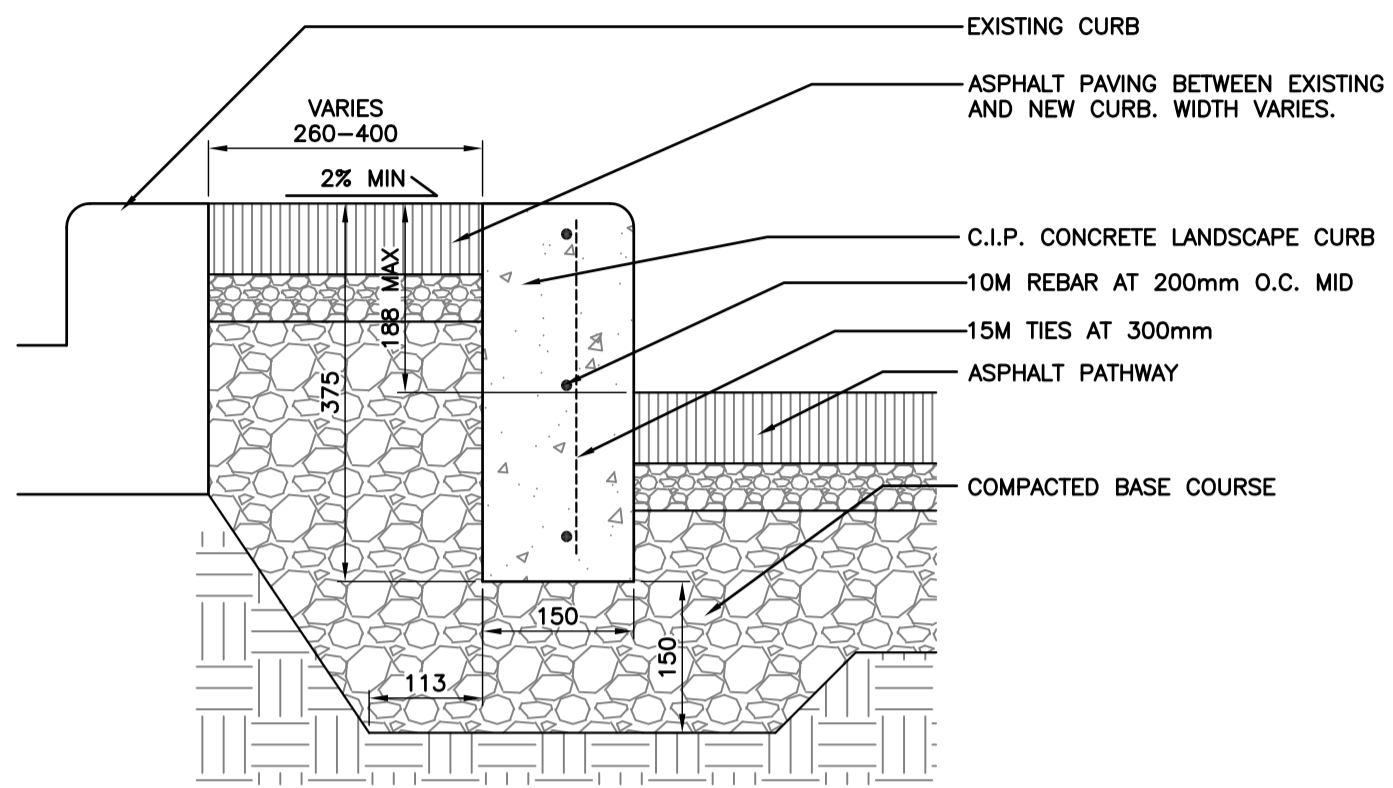


**CIP CONCRETE LANDSCAPE CURB**  
N.T.S.

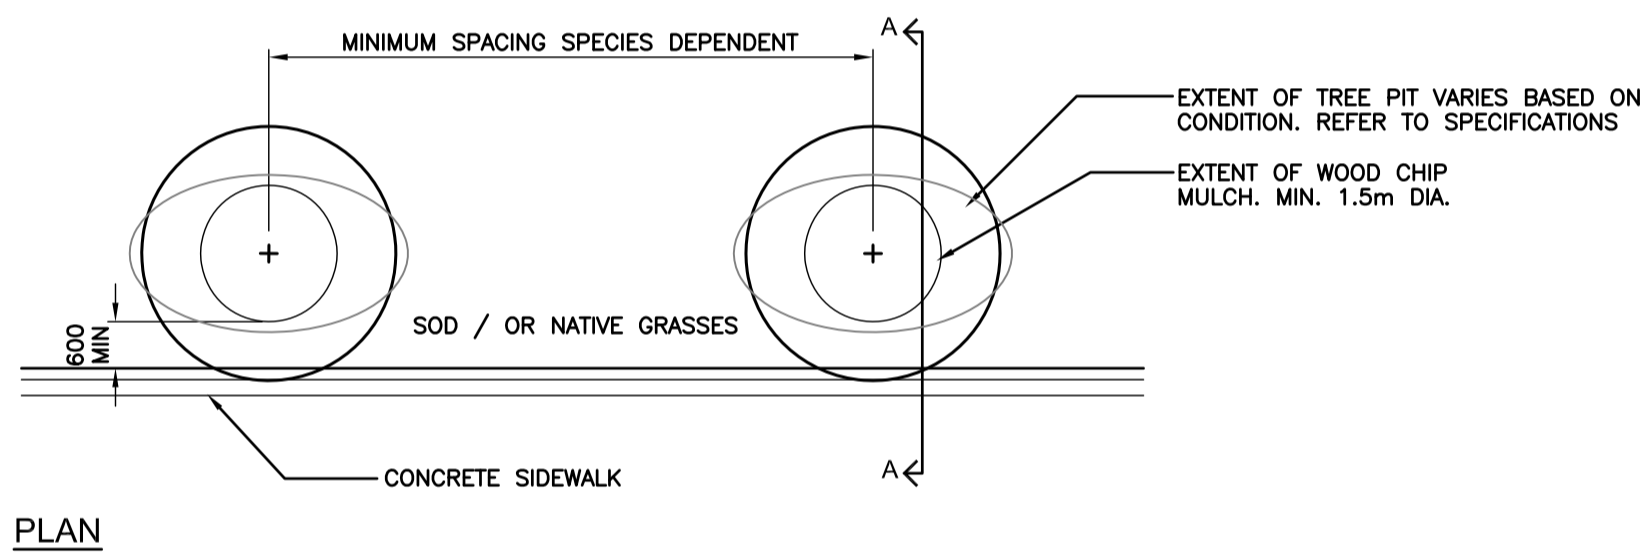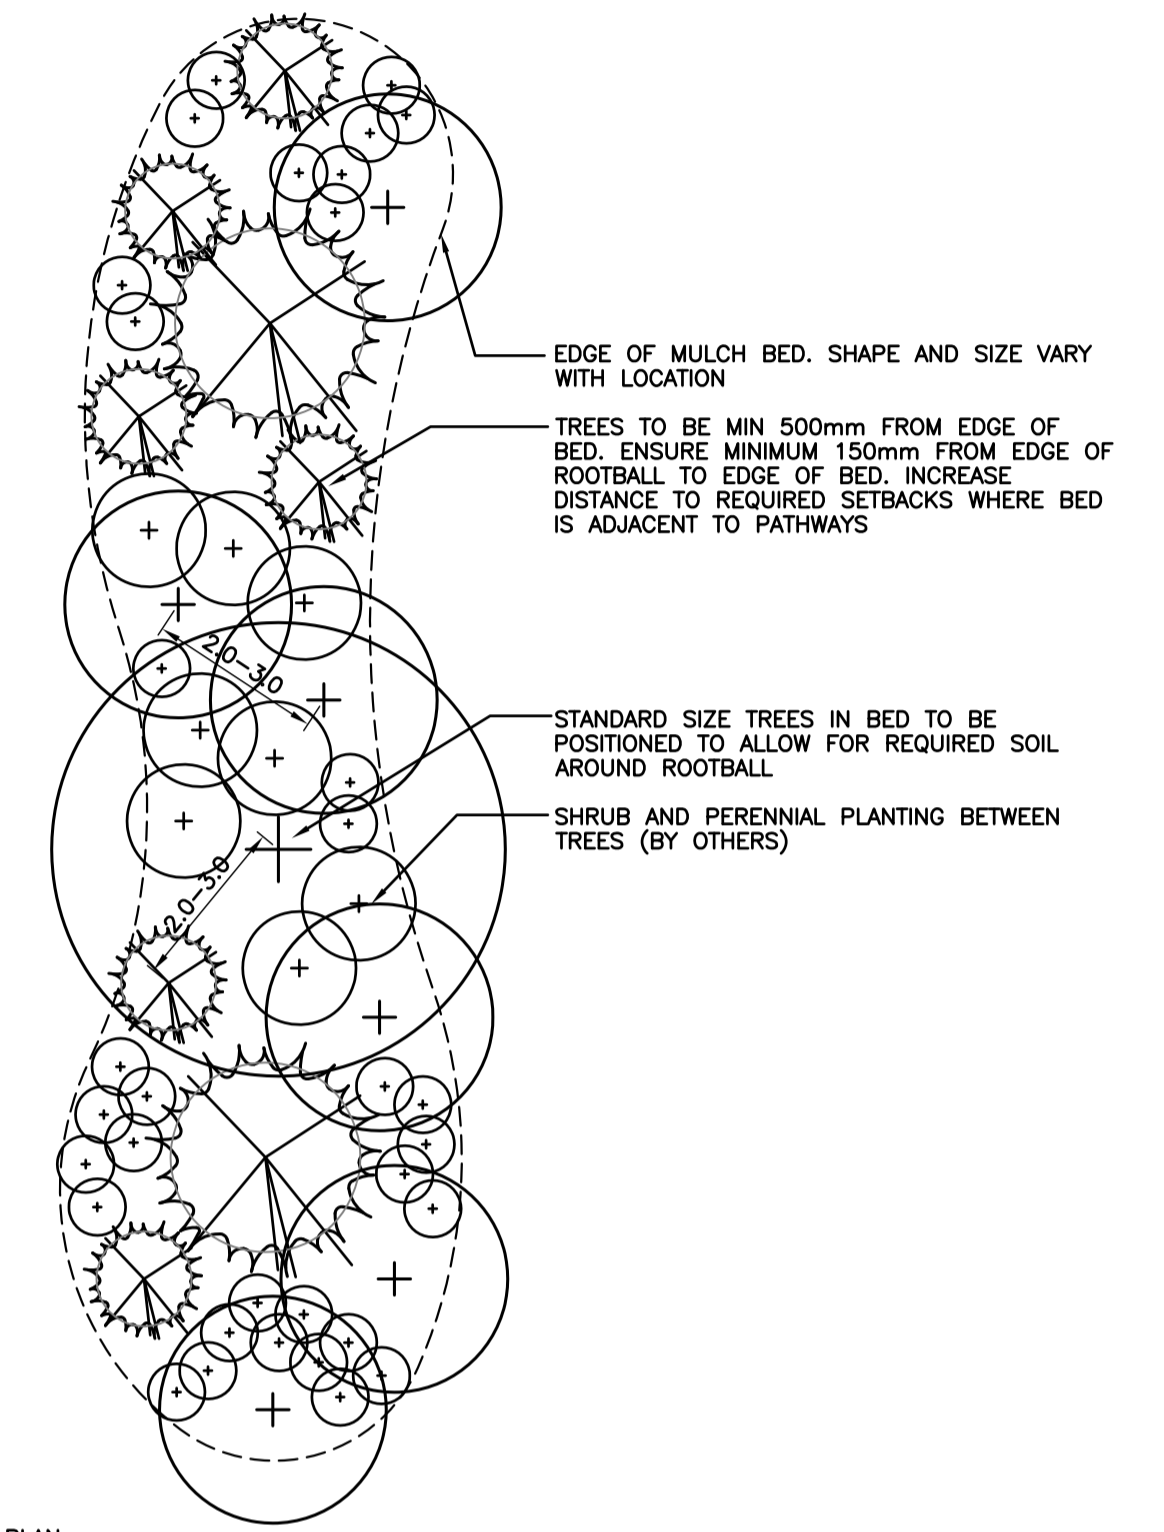


**PLAN**

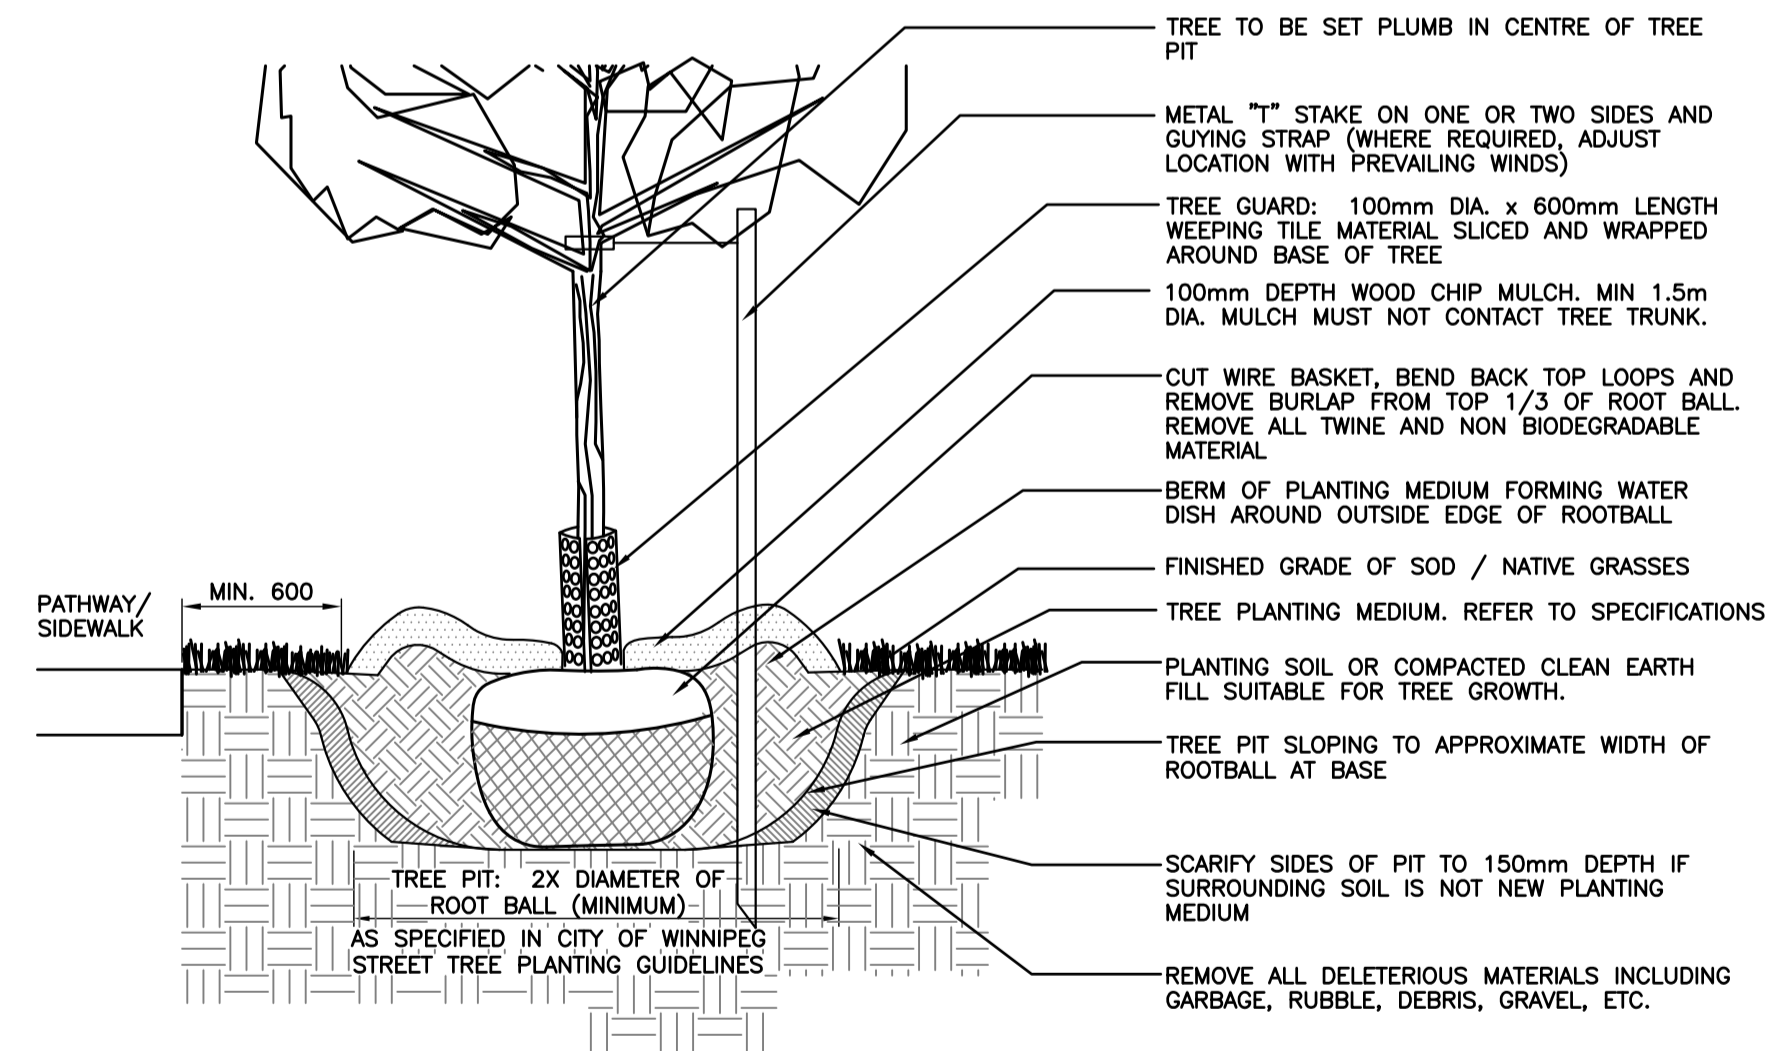

**TYPICAL DECIDUOUS TREE PLANTING**  
N.T.S.

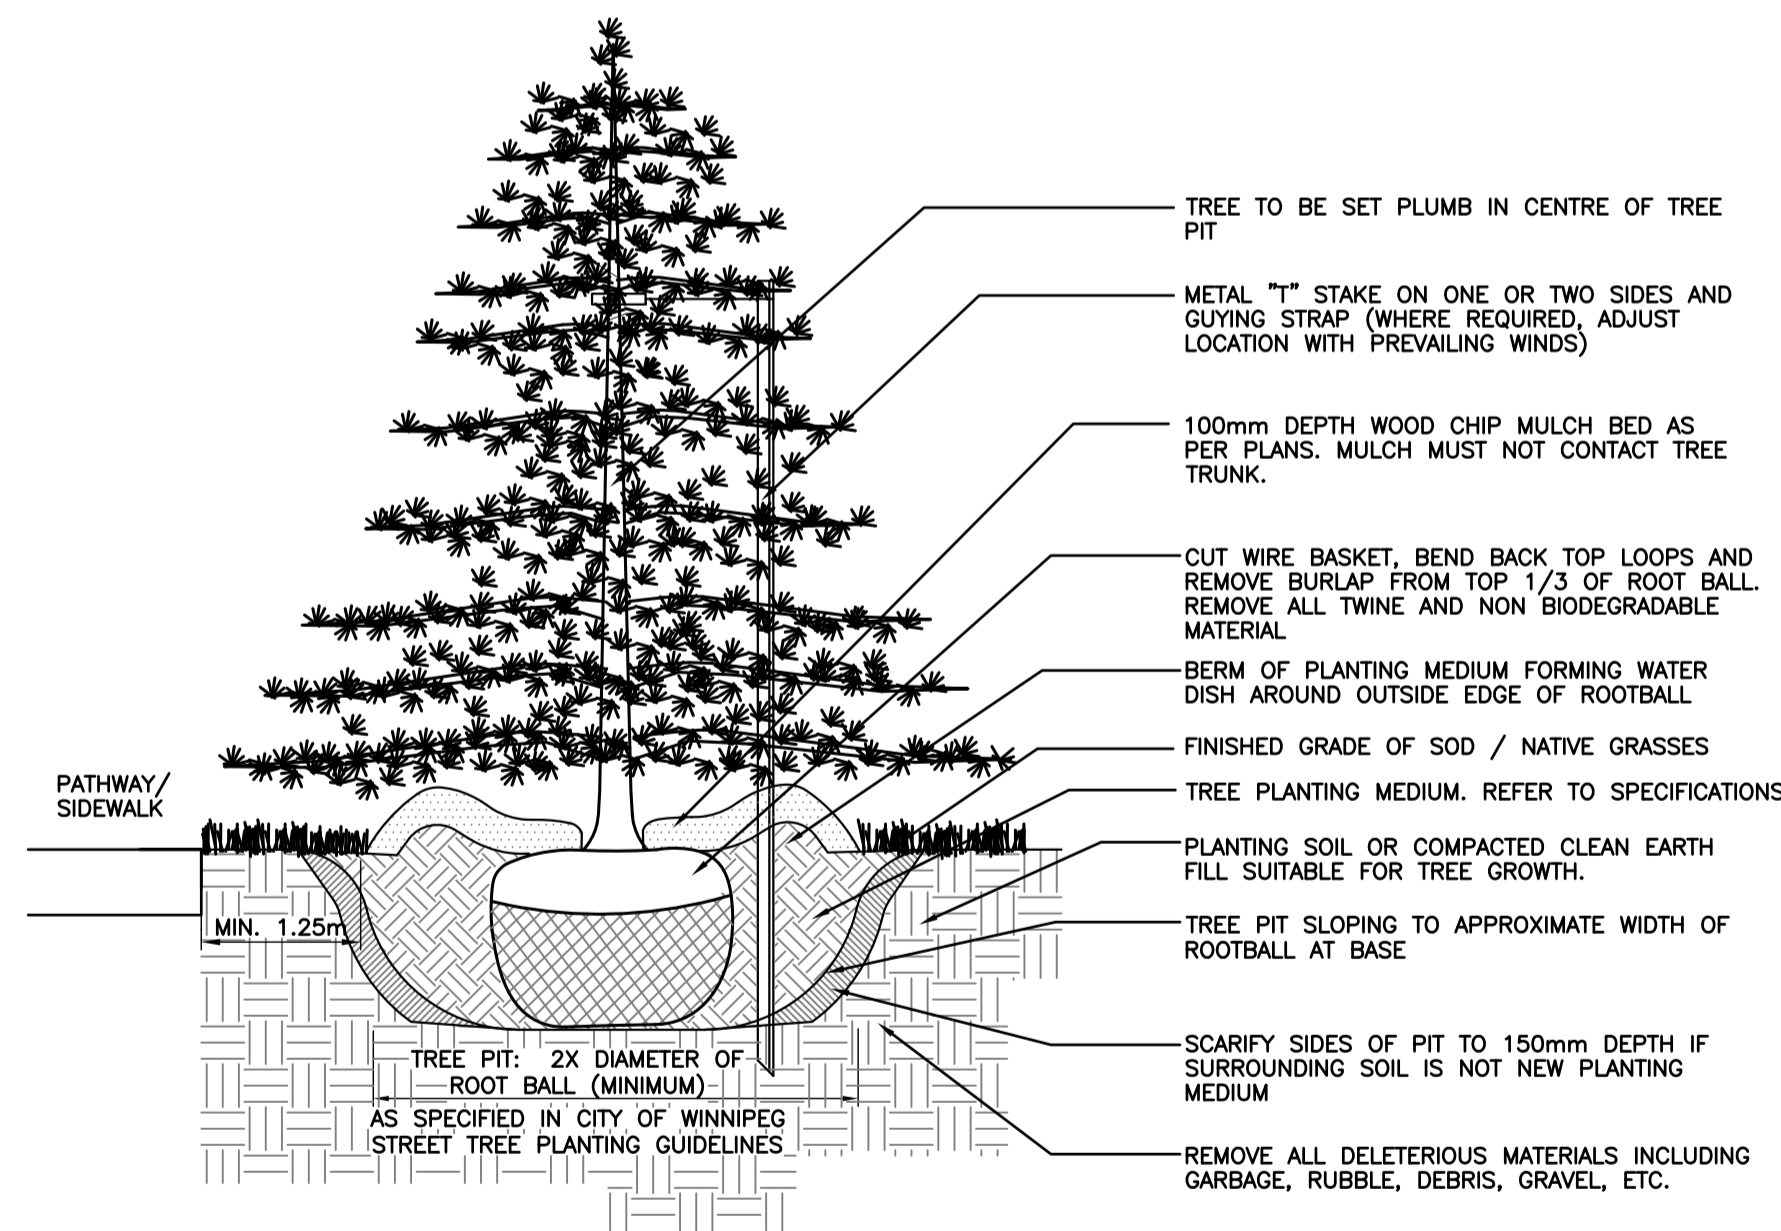

**TYPICAL CONIFEROUS TREE PLANTING**  
N.T.S.

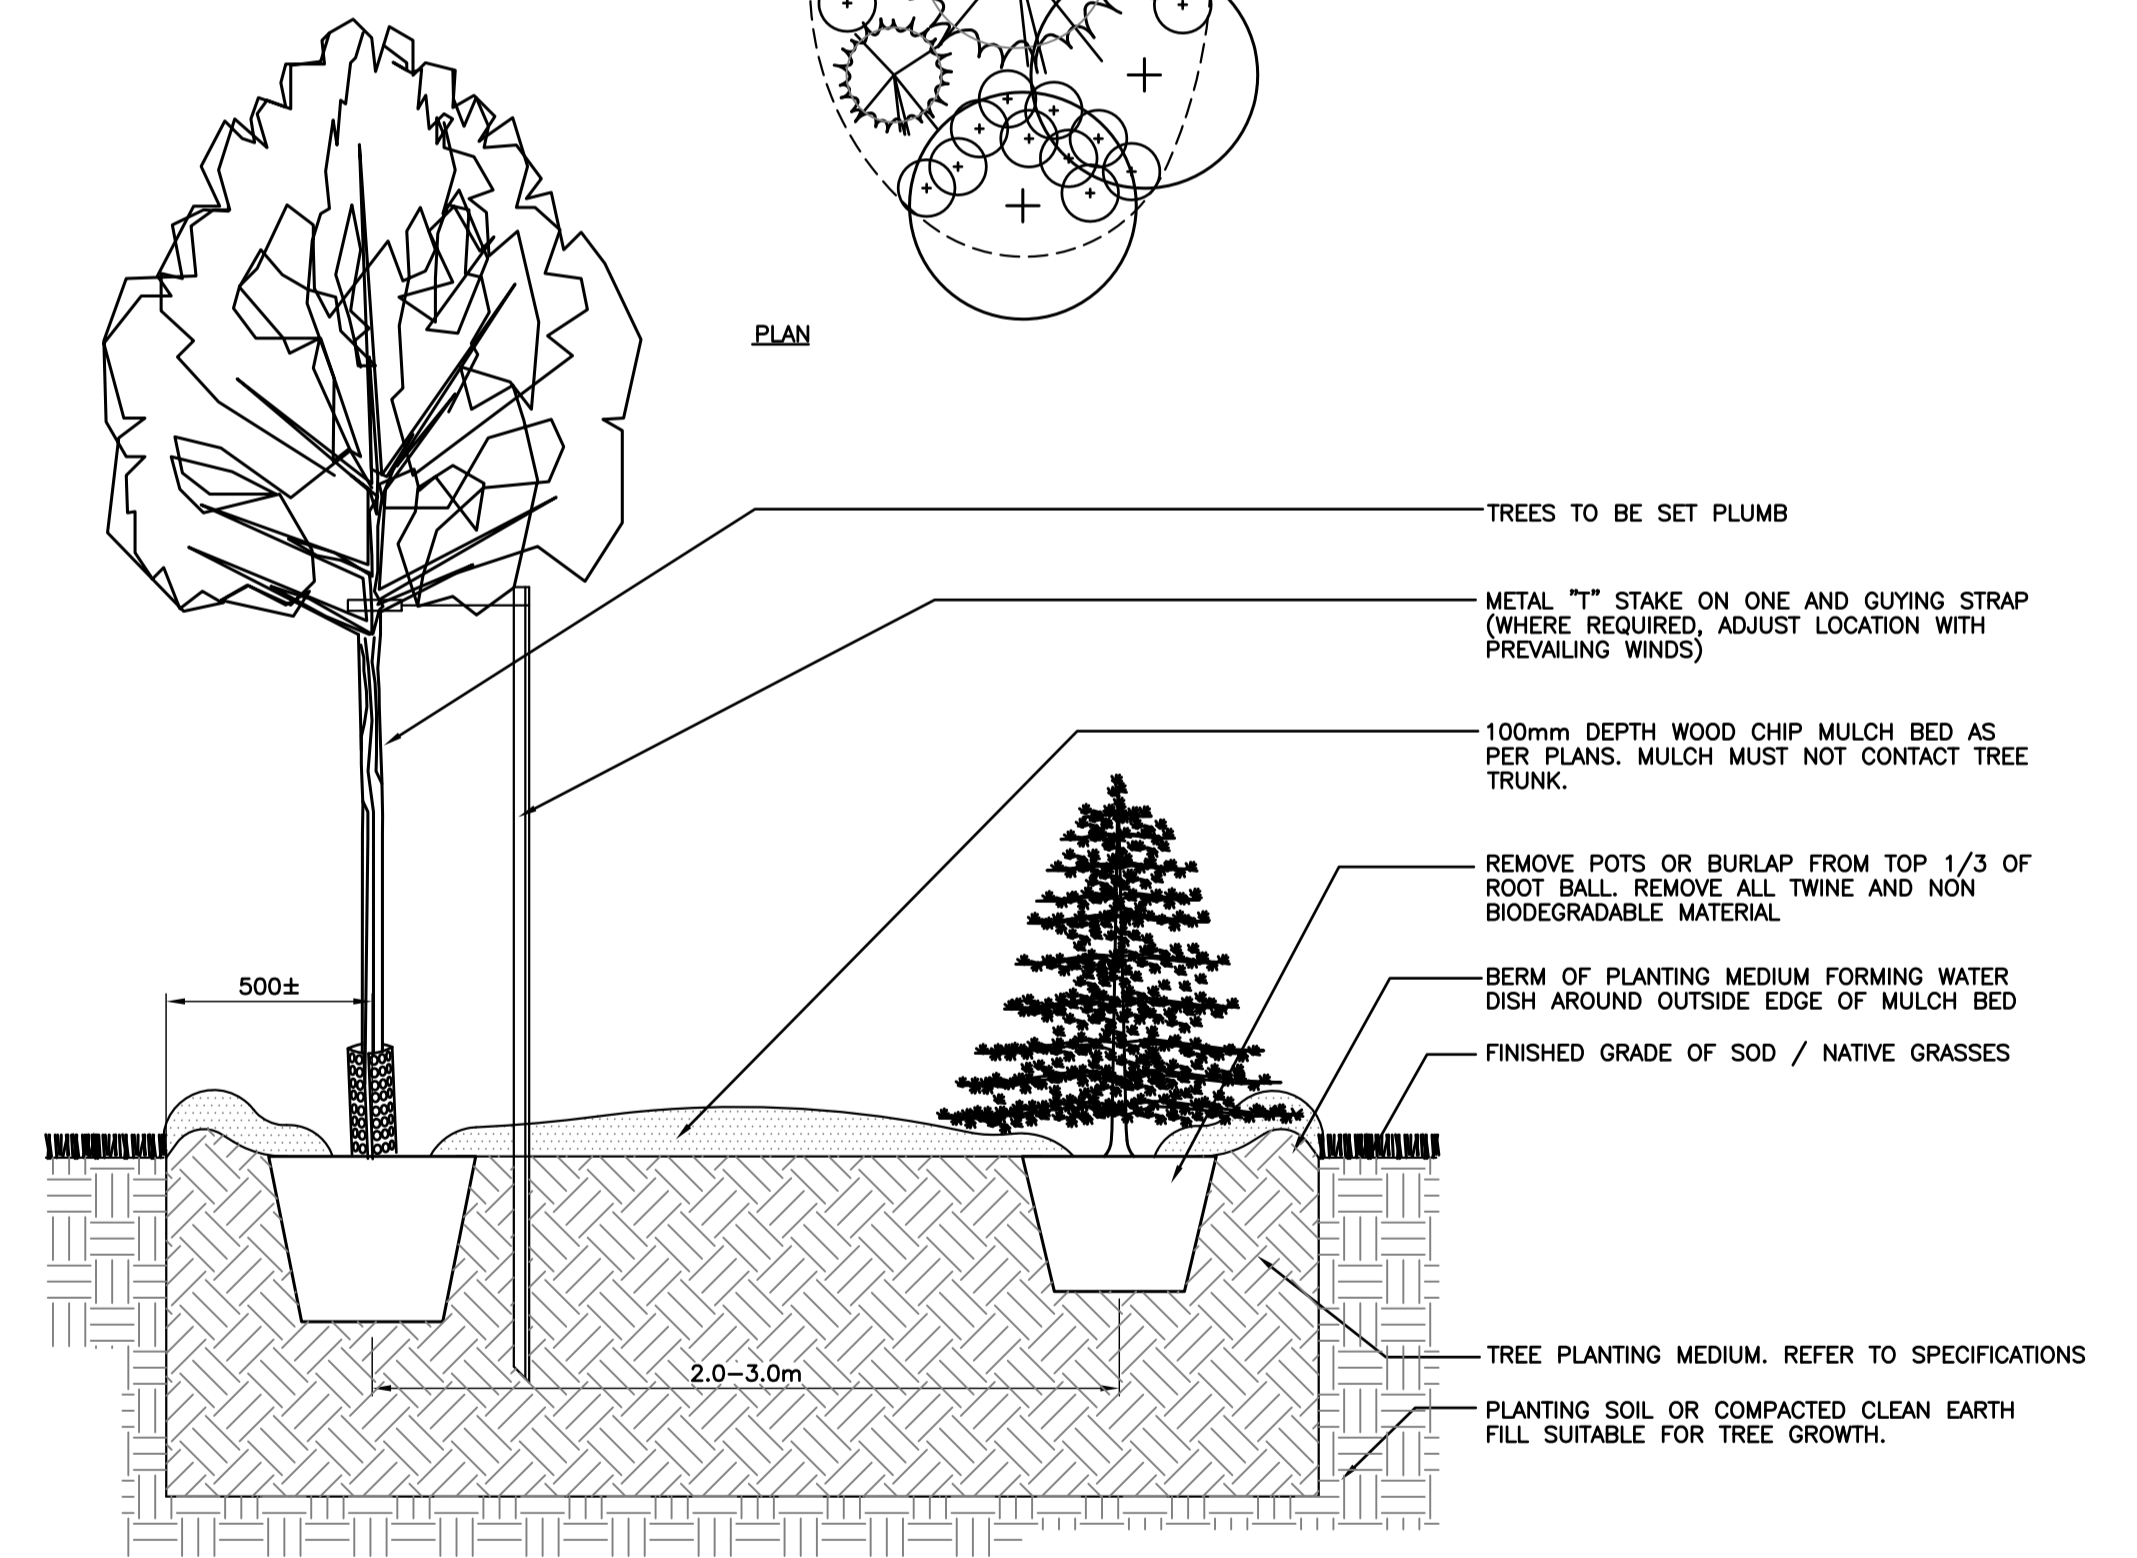

**POTTED TREE PLANTING IN MULCH BED**  
N.T.S.

X:\08-028\_Southwestern\_BRT\_Corridor\dwg\2010\cor\_roug\_yards\Landscape\_Details\_2010-03-02.dwg

LOCATION UNDERGROUND APPROVED STRUCTURES SUPV. U/G STRUCTURES COMMITTEE DATE NOTE: LOCATION OF UNDERGROUND STRUCTURES AS SHOWN ARE BASED ON THE BEST INFORMATION AVAILABLE BUT NO GUARANTEE IS GIVEN THAT ALL EXISTING UTILITIES ARE SHOWN OR THAT THE GIVEN LOCATIONS ARE EXACT. CONFIRMATION OF EXISTENCE AND EXACT LOCATION OF ALL SERVICES MUST BE OBTAINED FROM THE INDIVIDUAL UTILITIES BEFORE PROCEEDING WITH CONSTRUCTION.	B.M. ELEV. BM ELEV. 2 ISSUED FOR TENDER 30/26/10 JW 1 ISSUED FOR 75% REVIEW 03/03/10 JW NO. REVISIONS DATE BY	DESIGNED BY SR/JW DRAWN BY JW CHECKED BY JW/SR APPROVED BY - HOR. SCALE AS NOTED VERTICAL DATE 2010-03-26	  RELEASED FOR CONSTRUCTION ORIGINAL SIGNED BY RANDY FINGAS DATE: MARCH 24, 2010	LANDSCAPE ARCHITECT'S SEAL  ORIGINAL SIGNED BY JACKIE WILKIE JACQUELIN WILKIE member no. 75 CONSULTANT PROJECT NO. 08-028	<b>THE CITY OF WINNIPEG</b> <b>TRANSIT DEPARTMENT</b> SOUTHWEST RAPID TRANSIT CORRIDOR - STAGE 1 TRANSITWAY CONSTRUCTION, LANDSCAPING & ASSOCIATED WORKS LANDSCAPE DETAILS	CITY DRAWING NUMBER P-3317-71 SHEET 71 OF 72 CONSULTANT DRAWING NUMBER C6-L-5009-T
---	--	---	--	---	--	--