



1. This drawing shall not be used for construction unless signed and sealed by Landscape Architect.
2. Variations and modifications to the work shown will not be allowed without prior written consent of Landscape Architect.
3. Drawing and Specifications, as instruments of service, are the property of the Landscape Architect. The copyright is reserved in the name of the Landscape Architect. No reproduction may be made without the prior written consent of the Landscape Architect
4. Contractors/bidders are hereby granted a limited licence to reproduce these drawings for the purposes of bidding. Such reproductions are not to be used for construction.

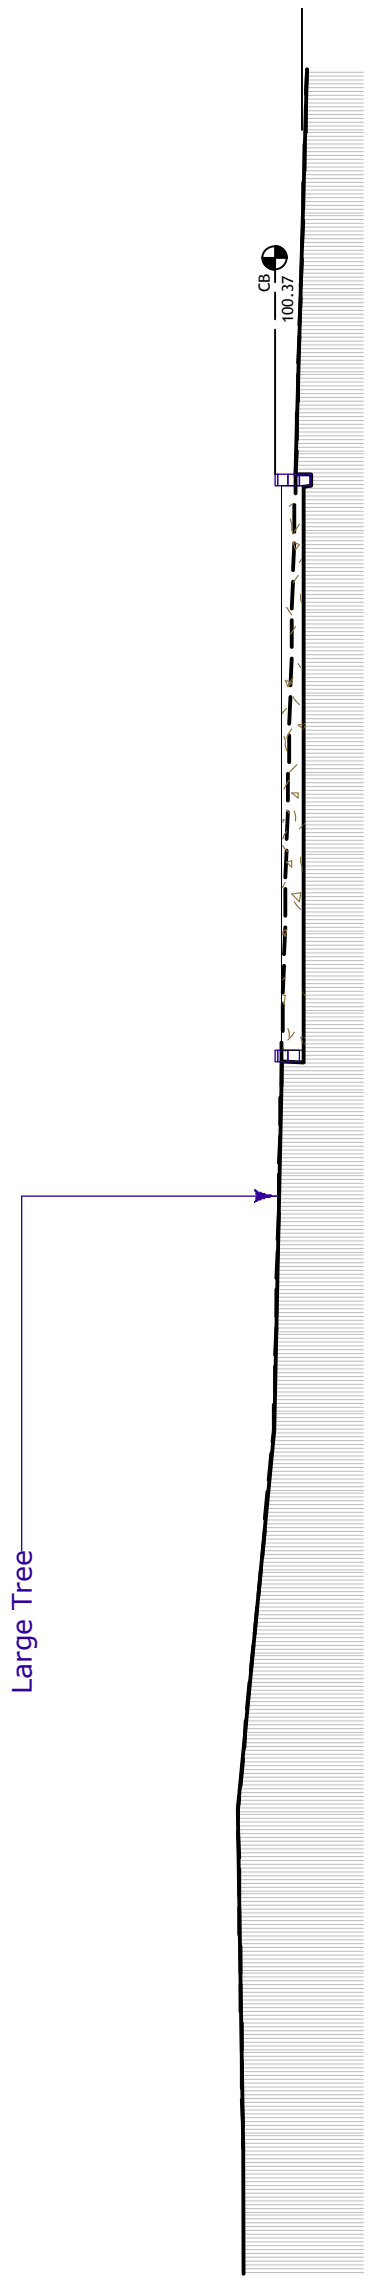

0 2 4 6 8 10 m

1	Section 1
L-8	Scale: 1:100

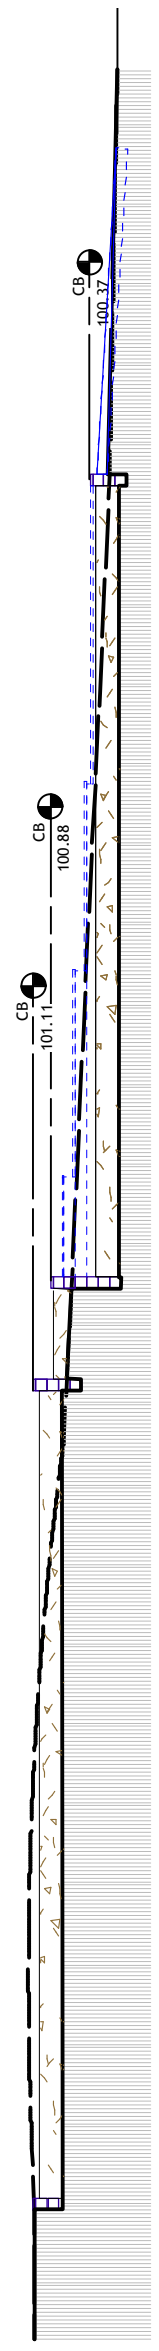

0 2 4 6 8 10 m

2	Section 2
L-8	Scale: 1:100

No.	Date	Issue Notes
2	4/22/10	For Bid Opp

Drawing No.

L-8 of 9

4/22/10

Attache Park Playground Sections

