




4 Sod Pattern
L-9 Scale: 1:50

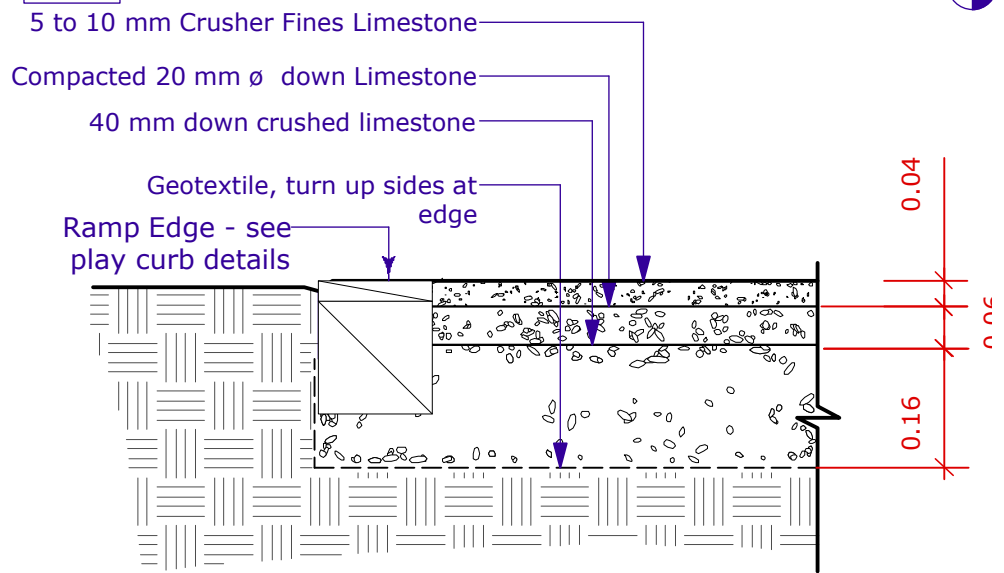


5 Crusher Fines Ramp and Edge
L-9 Scale: 1:10

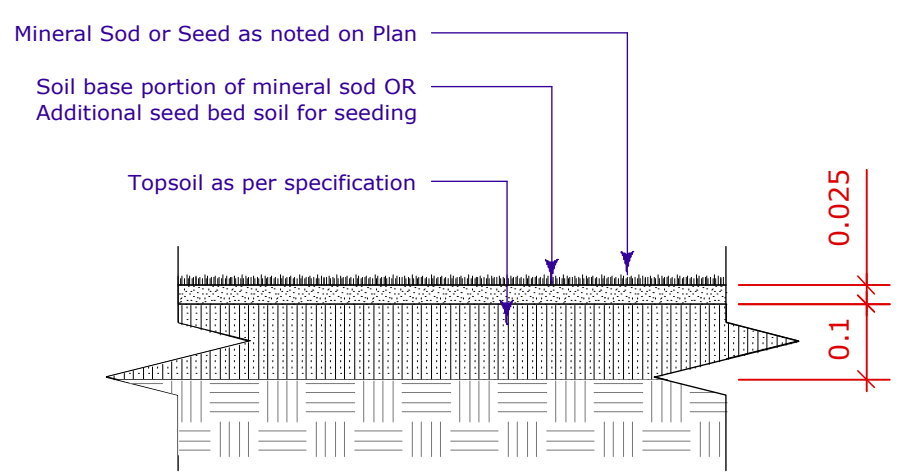

3 Sod Detail
L-9 Scale: 1:10

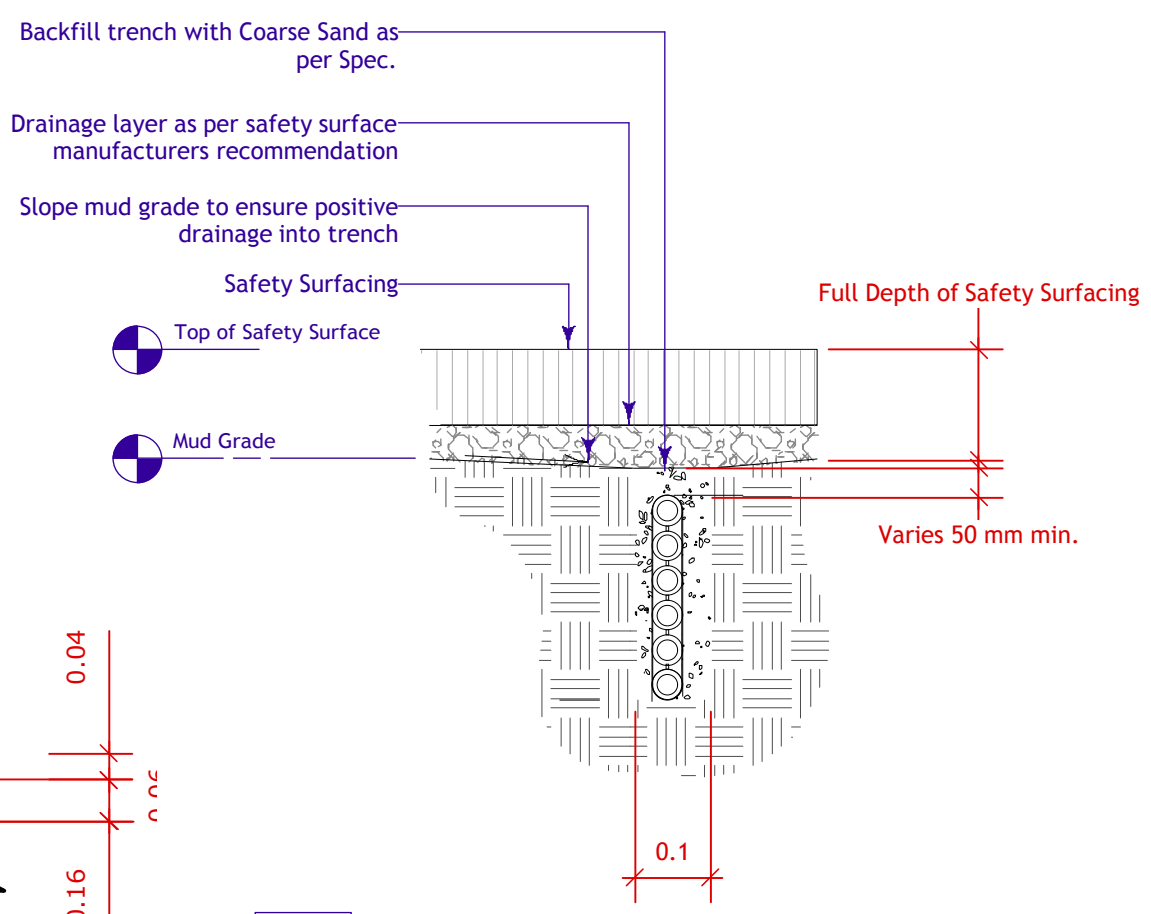

2 Multi-flo Trench under Play Surface
L-9 Scale: 1:10

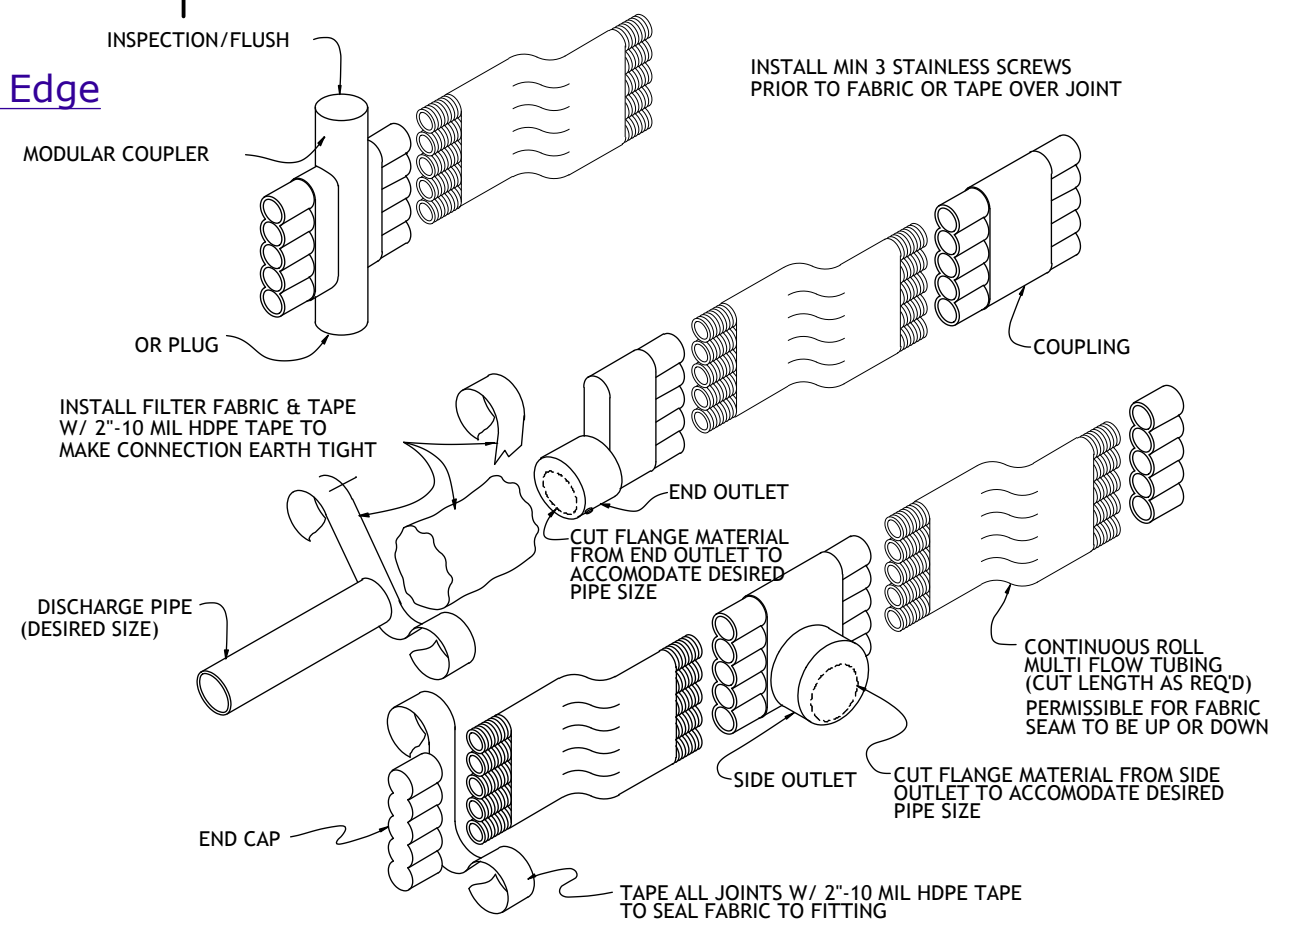

1 Multi-Flo Details
L-9 Scale: 1:5

2	4/22/10	For Bid Opp
No.	Date	Issue Notes
Drawing No.		
L-9 of 9		
4/22/10		

Attache Park Playground Multi-Flo & Sod Details

