


1	Timber Playground Curb (Single Layer with Cap)
L-6	Scale: 1:10

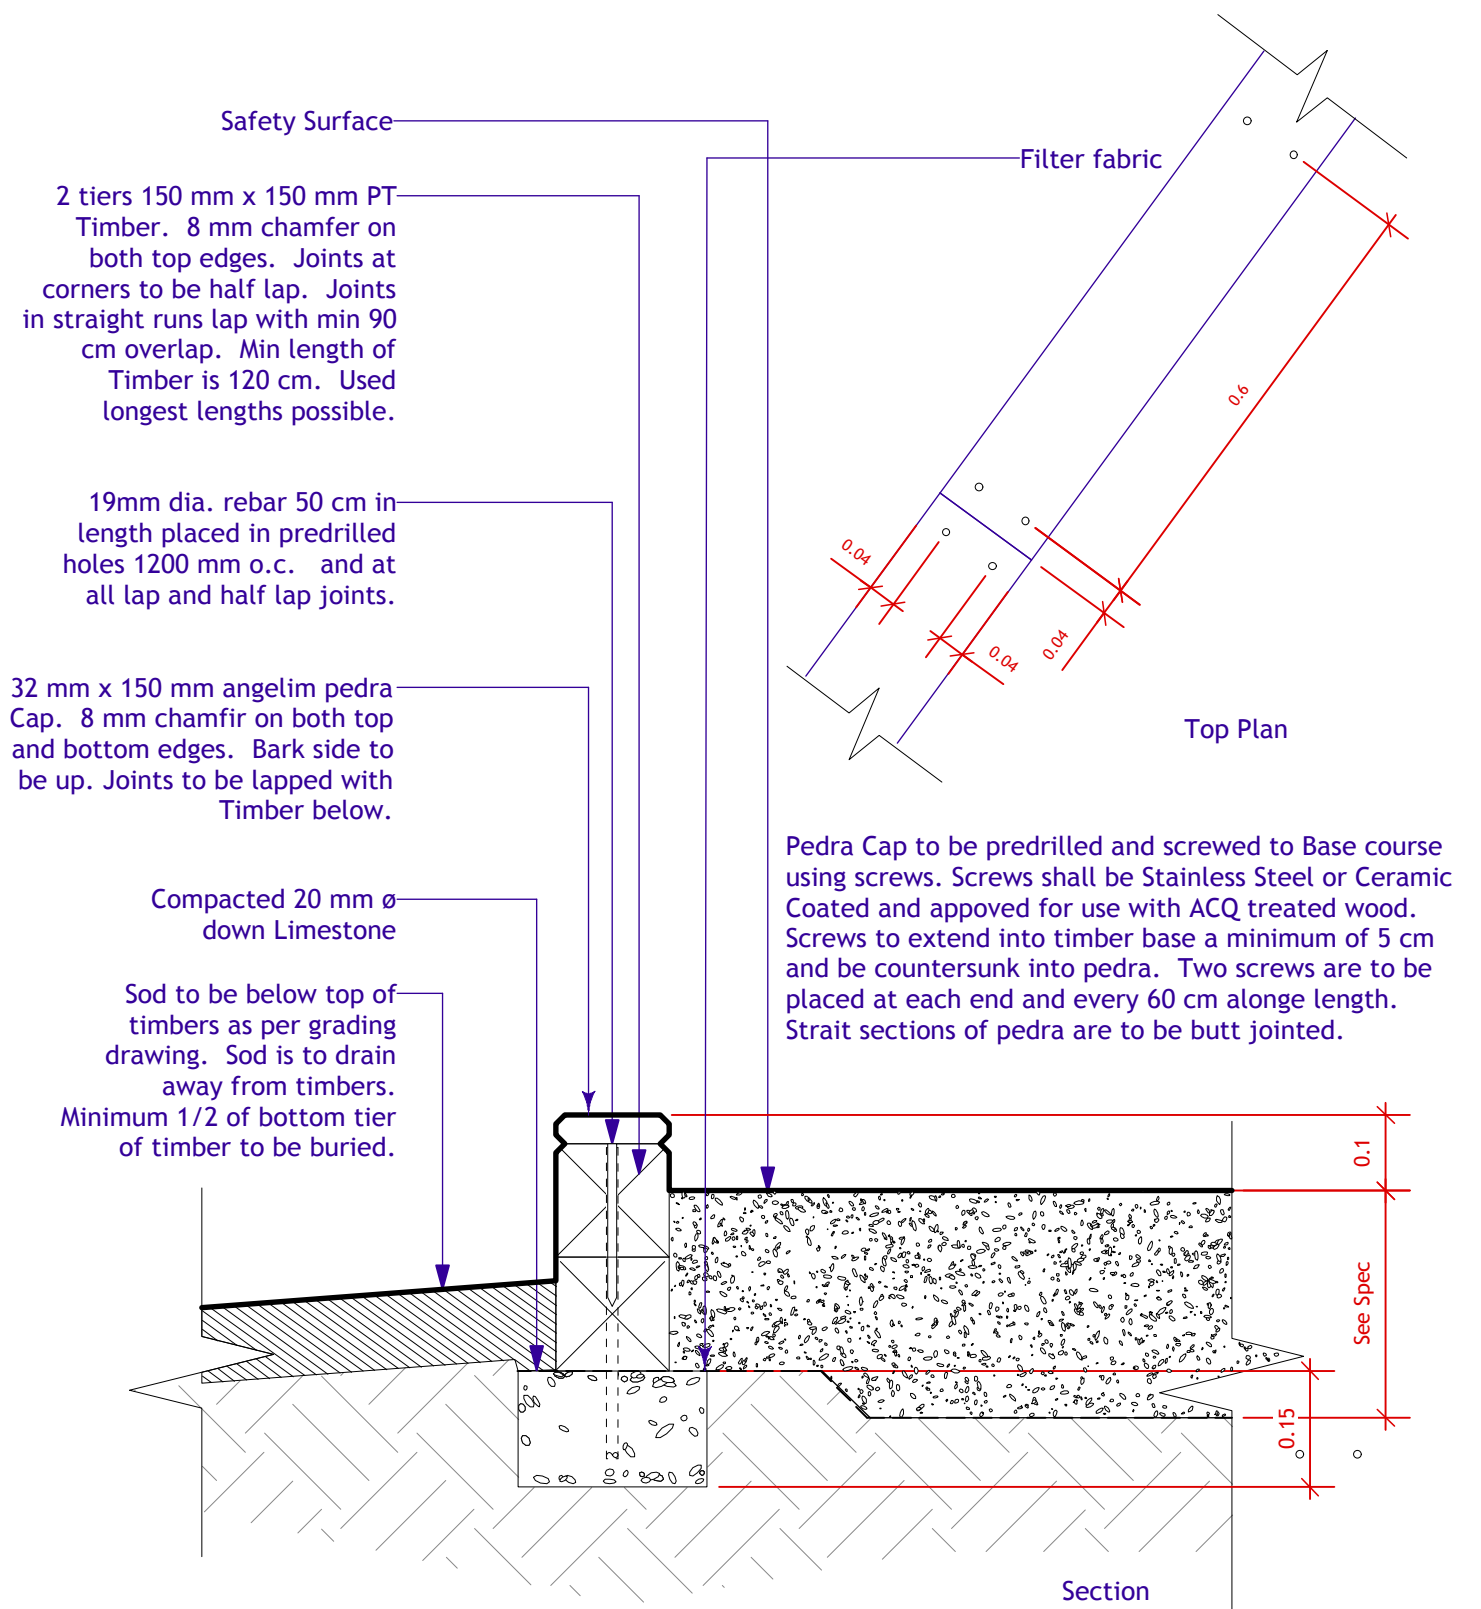

2	Timber Playground Curb (Double Layer with Cap)
L-6	Scale: 1:10