


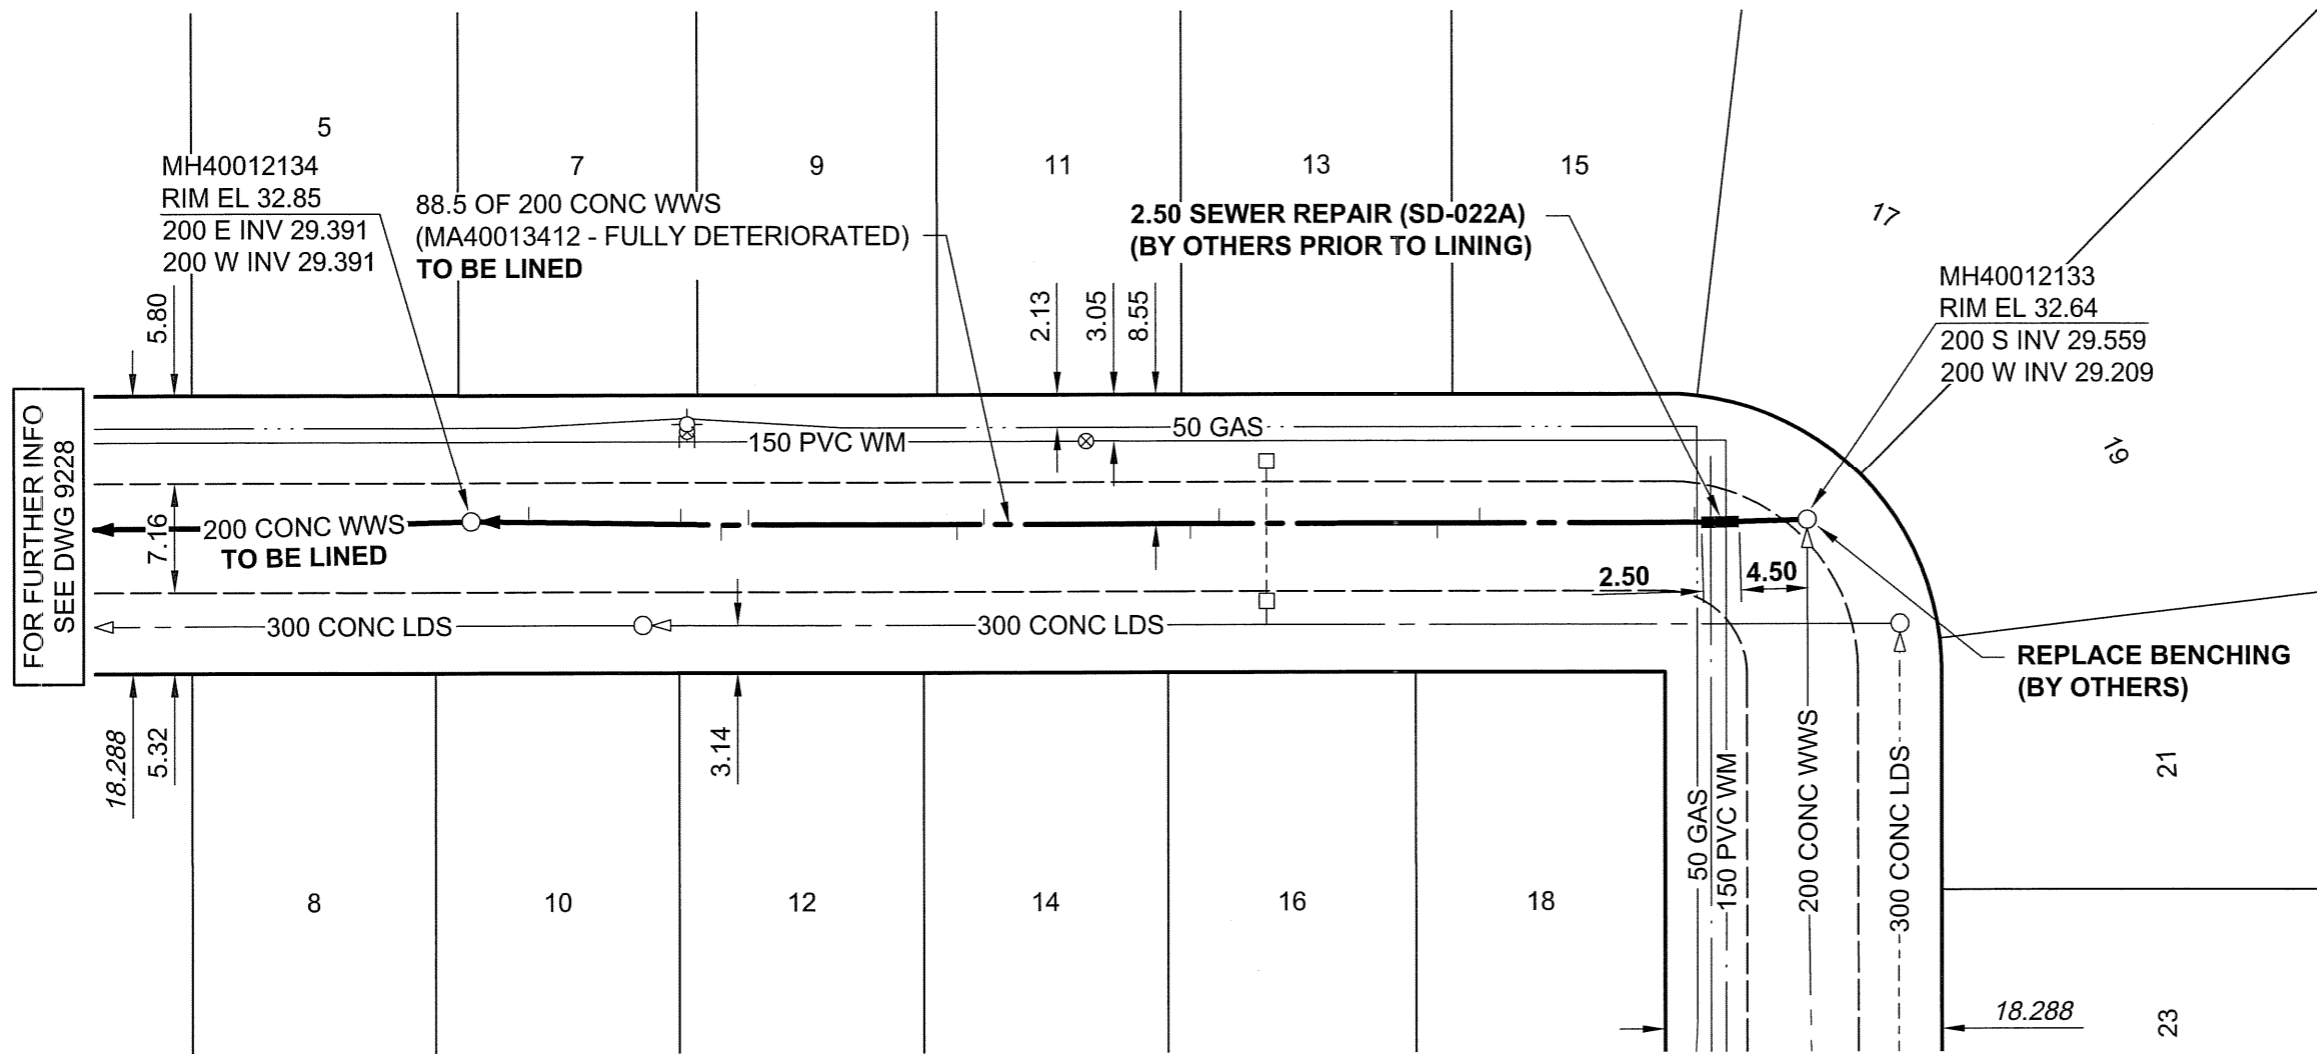

BLUERIDGE BAY (N LEG)



FOR FURTHER INFO SEE DWG 9228

SEWER JUNCTION INFORMATION

REF MH*	DIST FROM* REF MH	SIZE*	CLOCK AT*
MH40012134	3.80	150Ø	10
MH40012134	13.90	150Ø	10
MH40012134	16.60	150Ø	03
MH40012134	18.40	150Ø	10
MH40012134	32.20	150Ø	03
MH40012134	34.00	150Ø	09
MH40012134	47.60	150Ø	03
MH40012134	49.50	150Ø	09
MH40012134	64.00	150Ø	03
MH40012134	66.80	150Ø	10
MH40012134	81.00	150Ø	10

*JUNCTION INFORMATION FROM VIDEO INSPECTION

METRIC
WHOLE NUMBERS INDICATE MILLIMETRES
DECIMALIZED NUMBERS INDICATE METRES

APEGM
Certificate of Authorization
AECOM Canada Ltd.
No. 4671 Date: 10/07/08

BID OPPORTUNITY NO. 361-2010

AECOM REVIEW DRFT CHK

LOCATION APPROVED UNDERGROUND STRUCTURES

SUPR. U/G STRUCTURES	DATE

NOTE:
LOCATION OF UNDERGROUND STRUCTURES AS SHOWN ARE BASED ON THE BEST INFORMATION AVAILABLE. BUT NO GUARANTEE IS GIVEN THAT ALL EXISTING UTILITIES ARE SHOWN OR THAT THE GIVEN LOCATIONS ARE EXACT. CONFIRMATION OF EXISTENCE AND EXACT LOCATION OF ALL SERVICES MUST BE OBTAINED FROM THE INDIVIDUAL UTILITIES BEFORE PROCEEDING WITH CONSTRUCTION.

NO.	REVISIONS	YY/MM/DD	BY
0	ISSUED FOR CONSTRUCTION	10/7/08	KMB

DESIGNED BY	ALD	CHECKED BY	PL
DRAWN BY	KMB	APPROVED BY	<i>[Signature]</i>
HOR. SCALE	1:500	RELEASED FOR CONSTRUCTION	<i>[Signature]</i>
VERT. SCALE	N/A	DATE	10/07/08

PROFESSIONAL'S SEAL

CONSULTANT DRAWING NO.
60154221-01-C-103-R0X.dwg

THE CITY OF WINNIPEG
WATER AND WASTE DEPARTMENT

2010 WASTE WATER SEWER RENEWALS BY CIPP LINING CONTRACT 13

BLUERIDGE BAY (N LEG)
42m E OF BREWSTER BAY (E LEG)
TO BLUERIDGE BAY (E LEG)

SHEET 3 OF 73
CITY DRAWING NUMBER
9229
REV 0