
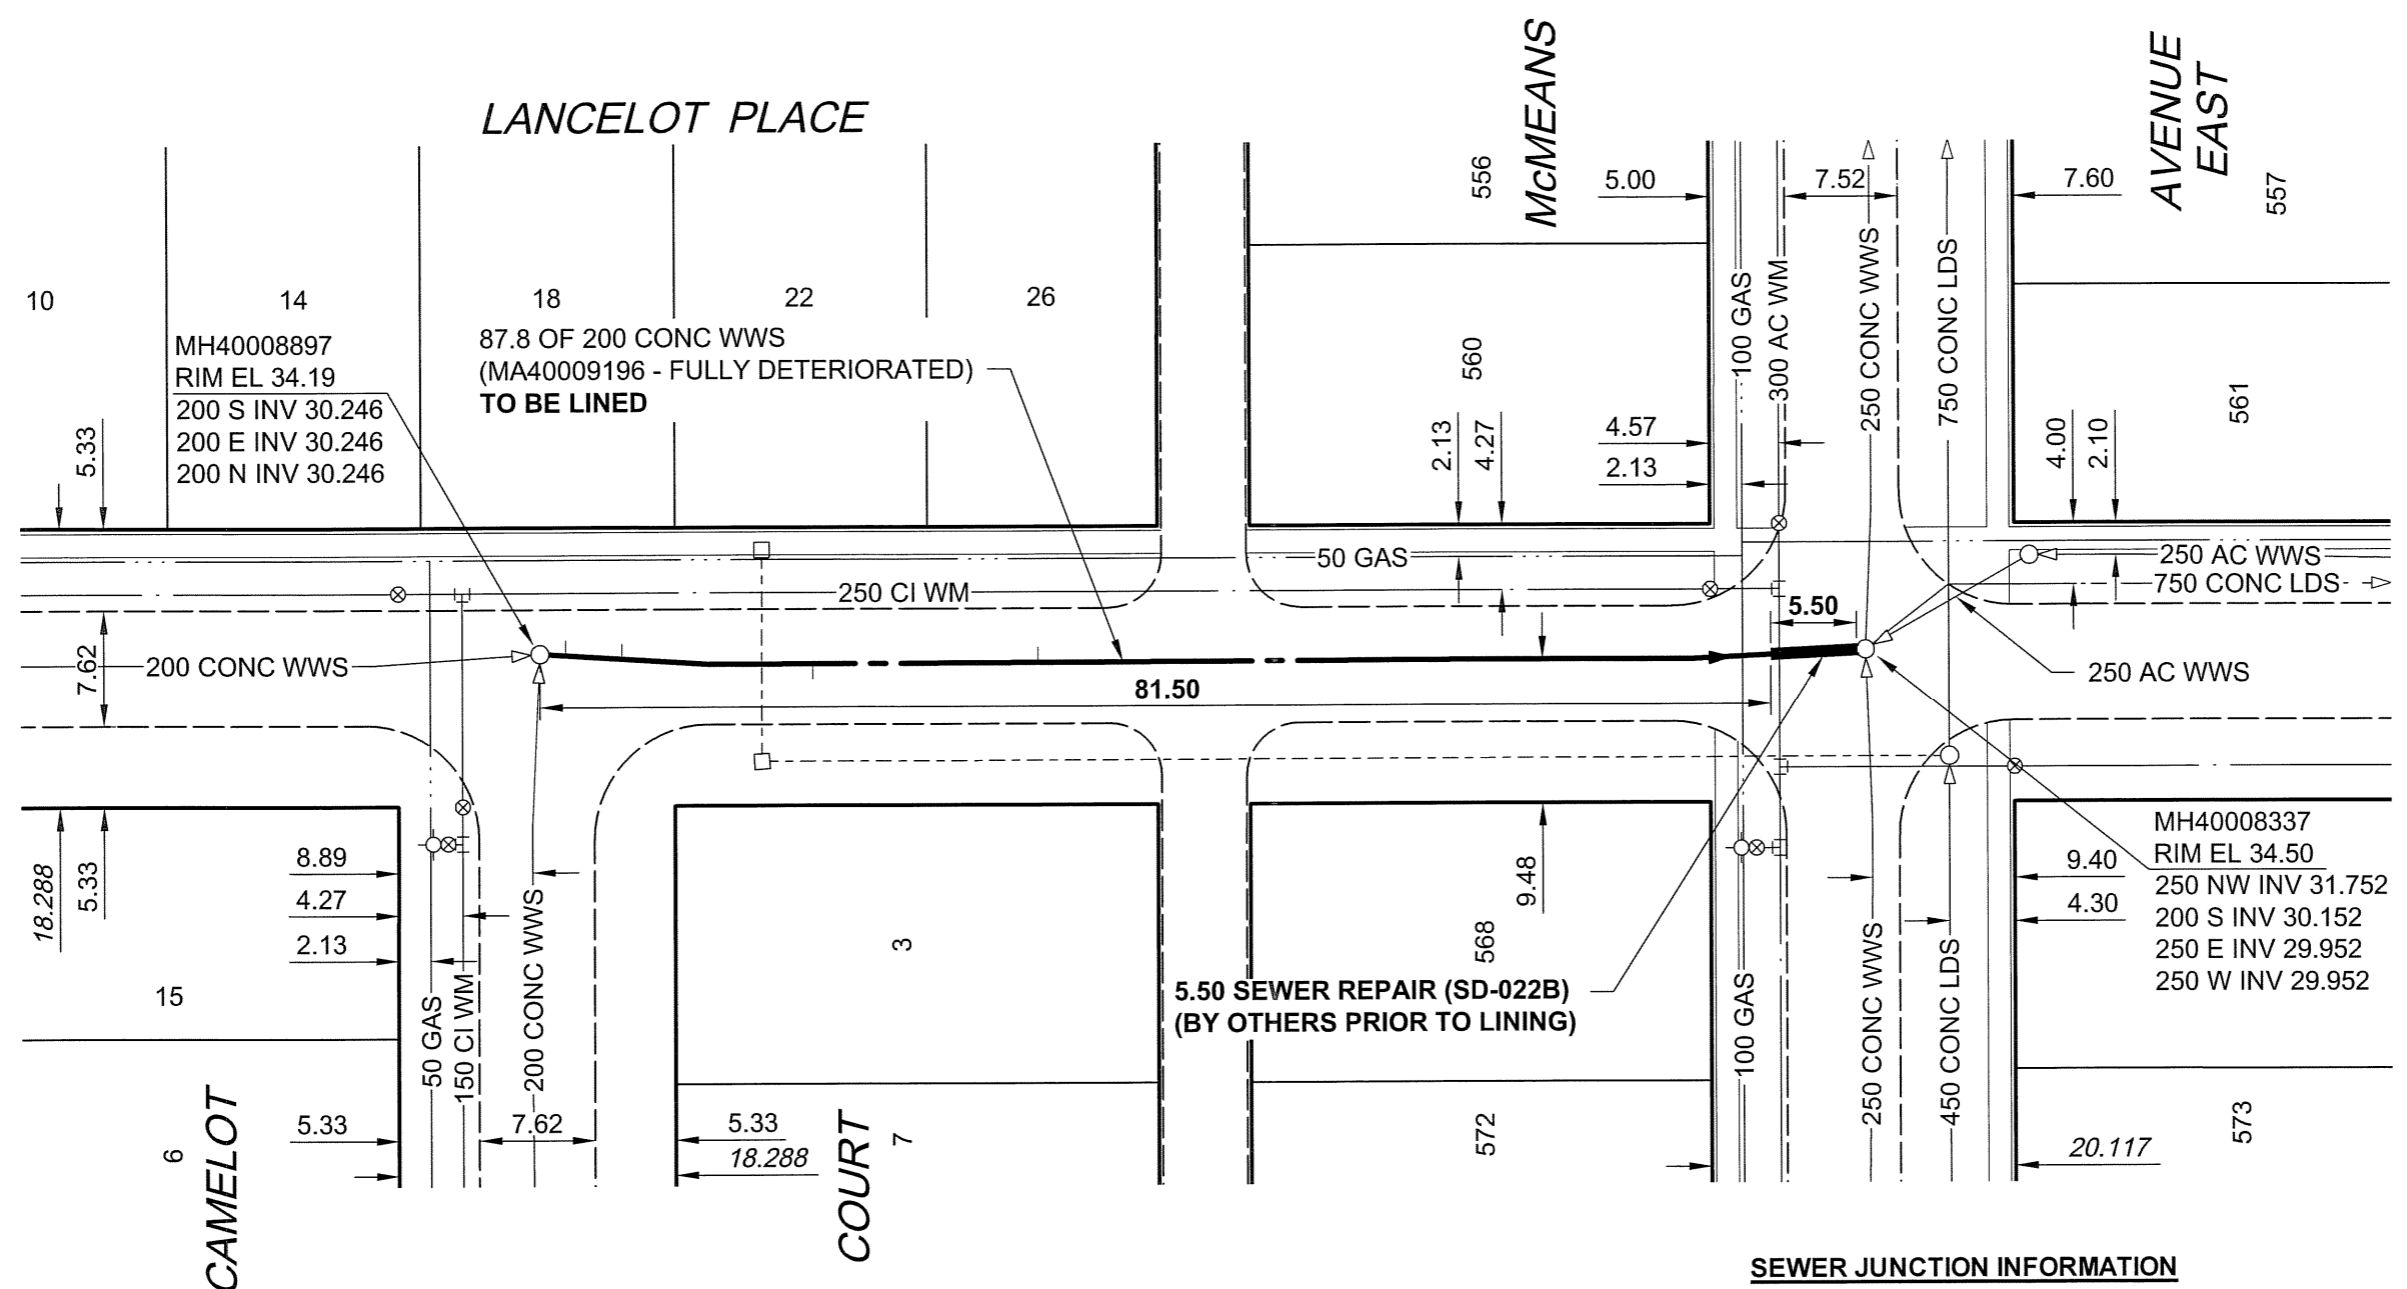


B SIZE: 11" x 17" (279mm x 432mm)

PLOT: 7/5/2010 5:15:20 PM

FILE NAME: 60154221-01-C-117-R0X.dwg Saved By: beratdk

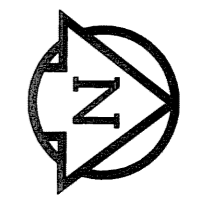

SEWER JUNCTION INFORMATION

REF MH*	DIST FROM* REF MH	SIZE*	CLOCK AT*
MH40008897	1.70	150Ø	11
MH40008897	5.40	150Ø	09
MH40008897	18.10	150Ø	01
MH40008897	33.00	150Ø	11

*JUNCTION INFORMATION FROM VIDEO INSPECTION

APEGM
 Certificate of Authorization
 AECOM Canada Ltd.
 No. 4671 Date: 10/07/06

METRIC
WHOLE NUMBERS INDICATE MILLIMETRES
DECIMALIZED NUMBERS INDICATE METRES

BID OPPORTUNITY NO. 361-2010

AECOM REVIEW DRFT CHK

LOCATION APPROVED
UNDERGROUND STRUCTURES

SUPR. U/G STRUCTURES	DATE

NOTE:
LOCATION OF UNDERGROUND STRUCTURES AS SHOWN ARE BASED ON THE BEST INFORMATION AVAILABLE. BUT NO GUARANTEE IS GIVEN THAT ALL EXISTING UTILITIES ARE SHOWN OR THAT THE GIVEN LOCATIONS ARE EXACT. CONFIRMATION OF EXISTENCE AND EXACT LOCATION OF ALL SERVICES MUST BE OBTAINED FROM THE INDIVIDUAL UTILITIES BEFORE PROCEEDING WITH CONSTRUCTION.

BM 87R477 ELEV 234.499m	N. side McMeans Ave. E. of Bayview Pl. 1 bit on top of 0.05 m sq. x 2.4 m iron tube, 1.8 m E. of E. Wall No. 533 McMeans Ave. E. & 5 m S. of N. L. McMeans Ave. E. or 110.9 m E. of W.L. Bayview Pl. & 5 m S. of N. L. McMeans Ave. E.
0	ISSUED FOR CONSTRUCTION 10/7/06 KMB
NO.	REVISIONS YY/MM/DD BY

AECOM

This drawing has been prepared for the use of AECOM's client and may not be used, reproduced or relied upon by third parties, except as agreed by AECOM and its client, as required by law or for use by governmental reviewing agencies. AECOM accepts no responsibility, and denies any liability whatsoever, to any party that modifies this drawing without AECOM's express written consent. Do not scale this document. All measurements must be obtained from stated dimensions.

DESIGNED BY	ALD	CHECKED BY	<i>PC</i>
DRAWN BY	KMB	APPROVED BY	<i>Byron Leblond</i>
HOR. SCALE	1:500	RELEASED FOR CONSTRUCTION	<i>73</i>
VERT. SCALE	N/A	DATE	<i>July 6/10</i>
DATE	10/07/06		

PROFESSIONAL'S SEAL

PROVINCE OF MANITOBA
 06 July 2010
 C. C. MACEY
 REGISTERED ENGINEER

CONSULTANT DRAWING NO.
60154221-01-C-117-R0X.dwg

THE CITY OF WINNIPEG
 WATER AND WASTE DEPARTMENT

2010 WASTE WATER SEWER RENEWALS
 BY CIPP LINING
 CONTRACT 13
 LANCELOT PLACE
 CAMELOT COURT
 TO McMEANS AVENUE EAST

SHEET 17 OF 73
CITY DRAWING NUMBER
9243
REV 0