
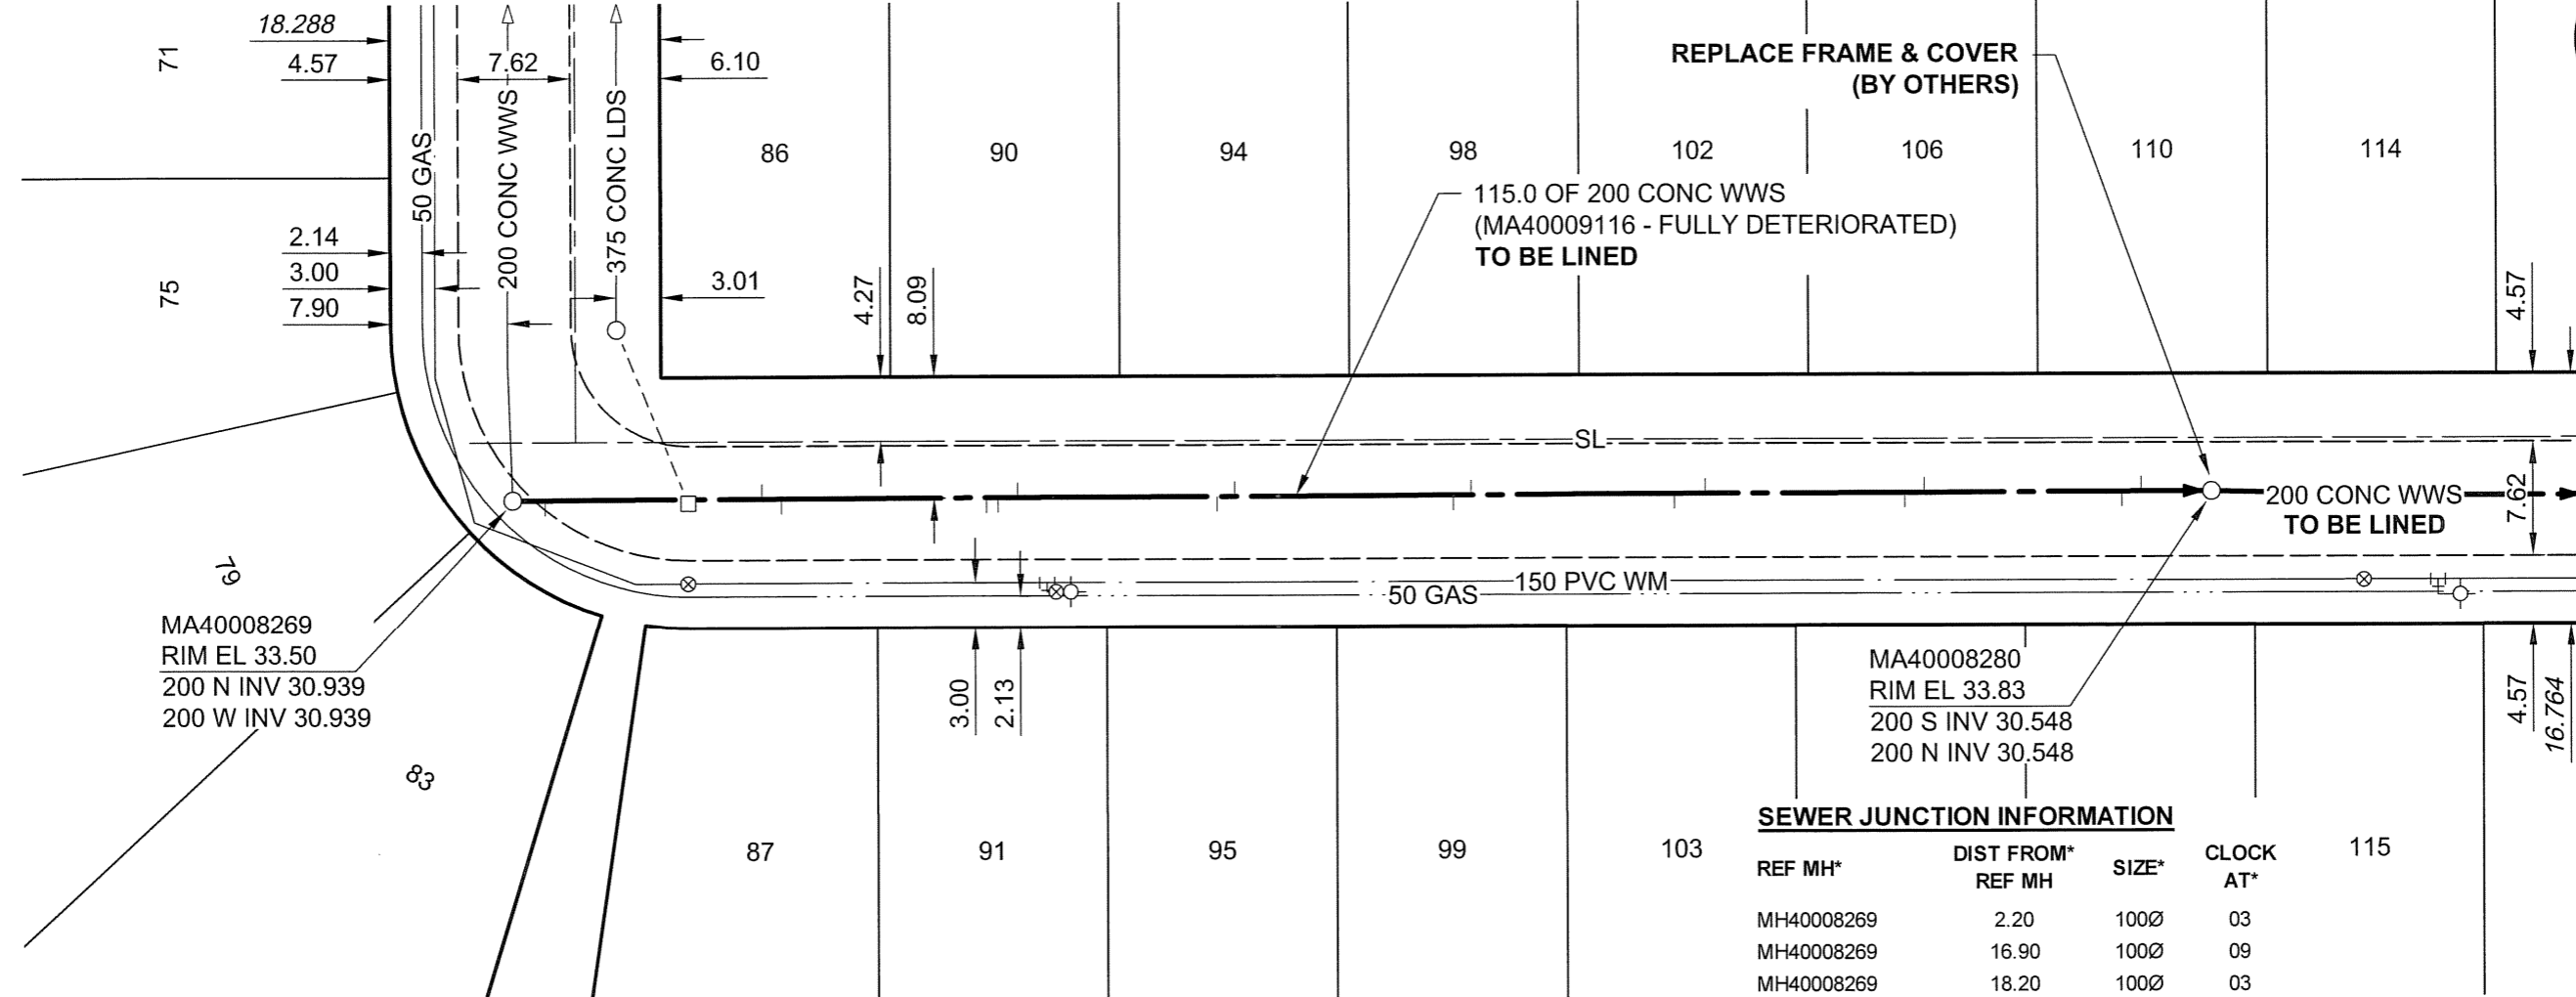


LAURENTIA BAY (E LEG)

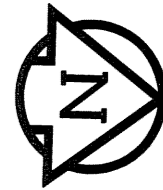

FOR FURTHER INFO
SEE DWG 9245

SEWER JUNCTION INFORMATION

REF MH*	DIST FROM* REF MH	SIZE*	CLOCK AT*
MH40008269	2.20	100Ø	03
MH40008269	16.90	100Ø	09
MH40008269	18.20	100Ø	03
MH40008269	32.10	100Ø	02
MH40008269	32.90	100Ø	02
MH40008269	34.20	100Ø	10
MH40008269	47.70	100Ø	03
MH40008269	48.90	100Ø	09
MH40008269	63.70	100Ø	03
MH40008269	64.90	100Ø	10
MH40008269	78.70	100Ø	02
MH40008269	80.80	100Ø	10
MH40008269	94.30	100Ø	02
MH40008269	95.60	100Ø	10
MH40008269	109.00	100Ø	03
MH40008269	110.30	100Ø	10

*JUNCTION INFORMATION FROM VIDEO INSPECTION

METRIC
WHOLE NUMBERS INDICATE MILLIMETRES
DECIMALIZED NUMBERS INDICATE METRES

APEGM
Certificate of Authorization
AECOM Canada Ltd.
No. 4671 Date: 10/07/06

BID OPPORTUNITY NO. 361-2010

AECOM REVIEW DRAFT CHK

FILE NAME: 60154221-01-C-118-R0X.dwg Saved By: berardk

LOCATION APPROVED
UNDERGROUND STRUCTURES

SUPR. U/G STRUCTURES	DATE

NOTE:
LOCATION OF UNDERGROUND STRUCTURES AS SHOWN ARE BASED ON THE BEST INFORMATION AVAILABLE. BUT NO GUARANTEE IS GIVEN THAT ALL EXISTING UTILITIES ARE SHOWN OR THAT THE GIVEN LOCATIONS ARE EXACT. CONFIRMATION OF EXISTENCE AND EXACT LOCATION OF ALL SERVICES MUST BE OBTAINED FROM THE INDIVIDUAL UTILITIES BEFORE PROCEEDING WITH CONSTRUCTION.

NO.	REVISIONS	YY/MM/DD	BY
0	ISSUED FOR CONSTRUCTION	10/7/06	KMB

AECOM

DESIGNED BY	ALD	CHECKED BY	PL
DRAWN BY	KMB	APPROVED BY	Bryan Leblond
HOR. SCALE	1:500	RELEASED FOR CONSTRUCTION	
VERT. SCALE	N/A		
DATE	10/07/06	DATE	July 6/00

PROFESSIONAL'S SEAL

CONSULTANT DRAWING NO.
60154221-01-C-118-R0X.dwg

THE CITY OF WINNIPEG
WATER AND WASTE DEPARTMENT

2010 WASTE WATER SEWER RENEWALS
BY CIPP LINING
CONTRACT 13

LAURENTIA BAY (E LEG)
LAURENTIA BAY (S LEG)
TO 72m S OF VICTORIA AVENUE EAST

SHEET	18	OF	73
CITY DRAWING NUMBER	9244		
REV	0		