


LAURENTIA BAY (E LEG)

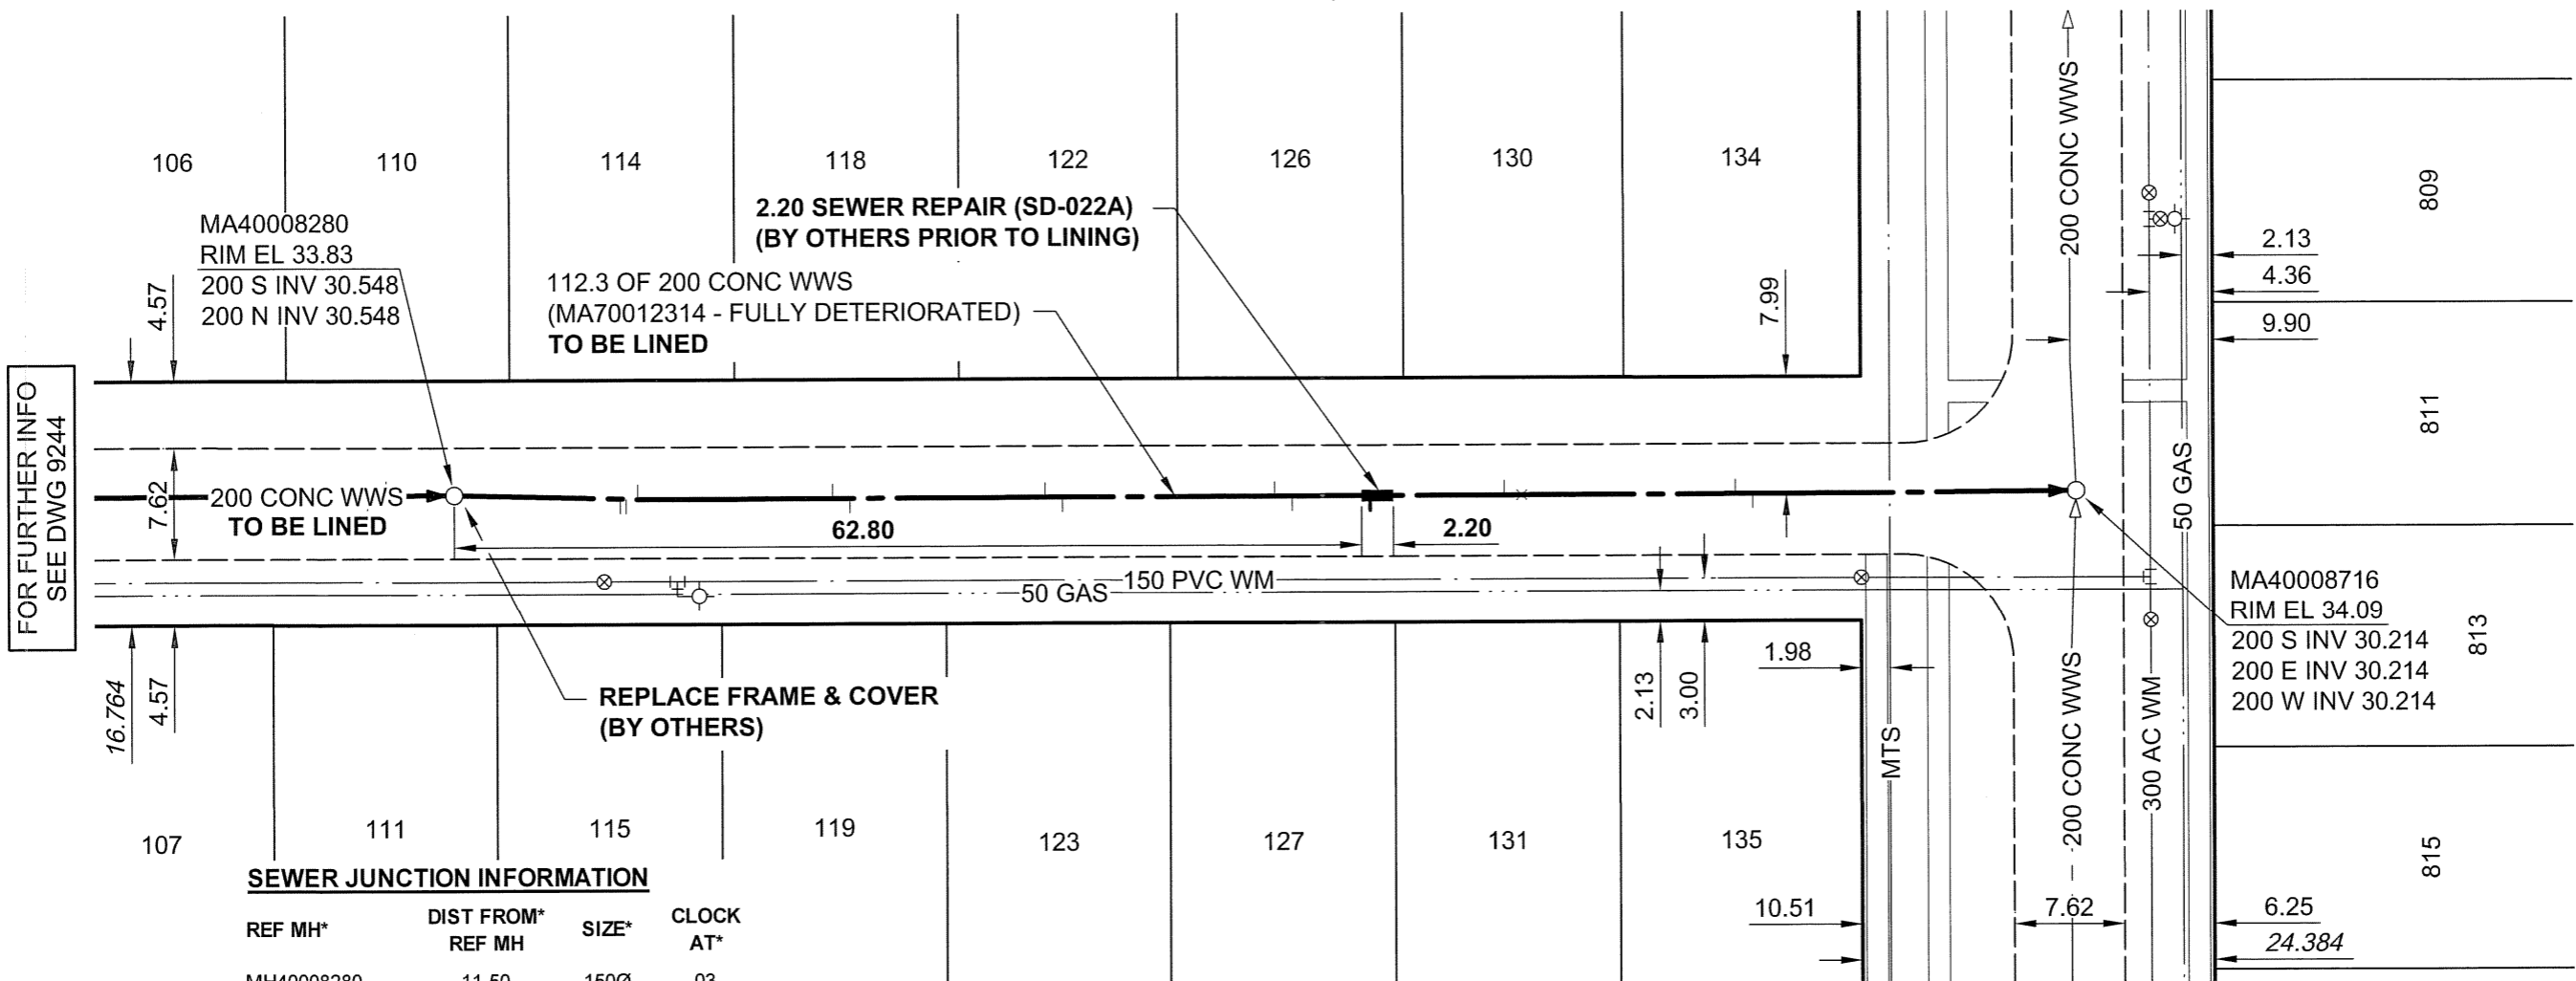

FOR FURTHER INFO  
SEE DWG 9244

SEWER JUNCTION INFORMATION

REF MH*	DIST FROM* REF MH	SIZE*	CLOCK AT*
MH40008280	11.50	150Ø	03
MH40008280	11.90	100Ø	01
MH40008280	12.70	150Ø	10
MH40008280	26.20	150Ø	10
MH40008280	27.40	150Ø	02
MH40008280	40.90	150Ø	10
MH40008280	42.10	150Ø	03
MH40008280	56.80	150Ø	10
MH40008280	58.00	150Ø	02
MH40008280	63.40	150Ø	03
MH40008280	72.70	150Ø	10
MH40008280	73.90	150Ø	12
MH40008280	88.70	150Ø	10
MH40008280	89.90	150Ø	02

\*JUNCTION INFORMATION FROM VIDEO INSPECTION

**METRIC**  
WHOLE NUMBERS INDICATE MILLIMETRES  
DECIMALIZED NUMBERS INDICATE METRES

**APEGM**  
Certificate of Authorization  
AECOM Canada Ltd.  
No. 4671 Date: 10/07/06

BID OPPORTUNITY NO. 361-2010

AECOM REVIEW DRFT CHK

FILE NAME: 60154221-01-C-119-R0X.dwg Saved By: berardk

**LOCATION APPROVED**  
UNDERGROUND STRUCTURES

SUPR. U/G STRUCTURES DATE COMMITTEE

NOTE:  
LOCATION OF UNDERGROUND STRUCTURES AS SHOWN ARE BASED ON THE BEST INFORMATION AVAILABLE. BUT NO GUARANTEE IS GIVEN THAT ALL EXISTING UTILITIES ARE SHOWN OR THAT THE GIVEN LOCATIONS ARE EXACT. CONFIRMATION OF EXISTENCE AND EXACT LOCATION OF ALL SERVICES MUST BE OBTAINED FROM THE INDIVIDUAL UTILITIES BEFORE PROCEEDING WITH CONSTRUCTION.

BM 87R467 ELEV 233.924m	E. side Widlake St., approx. 78.9 m S. of S.L. Coldstream Ave., 1 bit. on top of 0.05 m sq. x 2.4 m iron tube, 4.1 m W. of E.L. Widlake St. & on line of S. wall No. 439 Widlake St. or 78.9 m S. of S.L. Coldstream Ave. & 4.1 m W. of E.L. Widlake St.
0	ISSUED FOR CONSTRUCTION 10/1/06 KMB
NO.	REVISIONS YY/MM/DD BY

**AECOM**

This drawing has been prepared for the use of AECOM's client and may not be used, reproduced or relied upon by third parties, except as agreed by AECOM and its client, as required by law or for use by governmental reviewing agencies. AECOM accepts no responsibility, and denies any liability whatsoever, to any party that modifies this drawing without AECOM's express written consent. Do not scale this document. All measurements must be obtained from stated dimensions.

DESIGNED BY ALD	CHECKED BY PL
DRAWN BY KMB	APPROVED BY [Signature]
HOR. SCALE 1:500	RELEASED FOR CONSTRUCTION
VERT. SCALE N/A	[Signature]
DATE 10/07/06	DATE July 6/10

PROFESSIONAL'S SEAL

PROVINCE OF MANITOBA  
6 of July 2010  
C. C. MACEY  
REGISTERED ENGINEER

CONSULTANT DRAWING NO.  
60154221-01-C-119-R0X.dwg

**THE CITY OF WINNIPEG**  
WATER AND WASTE DEPARTMENT

2010 WASTE WATER SEWER RENEWALS  
BY CIPP LINING  
CONTRACT 13

LAURENTIA BAY (E LEG)  
80m N OF LAURENTIA BAY (S LEG)  
TO VICTORIA AVENUE EAST

SHEET 19 OF 73  
CITY DRAWING NUMBER  
9245  
REV 0