


B SIZE 11" x 17" (279mm x 432mm)

PLOT: 7/5/2010 5:16:05 PM

FILE NAME: 60154221-01-C-121-R0X.dwg Saved By: berardk

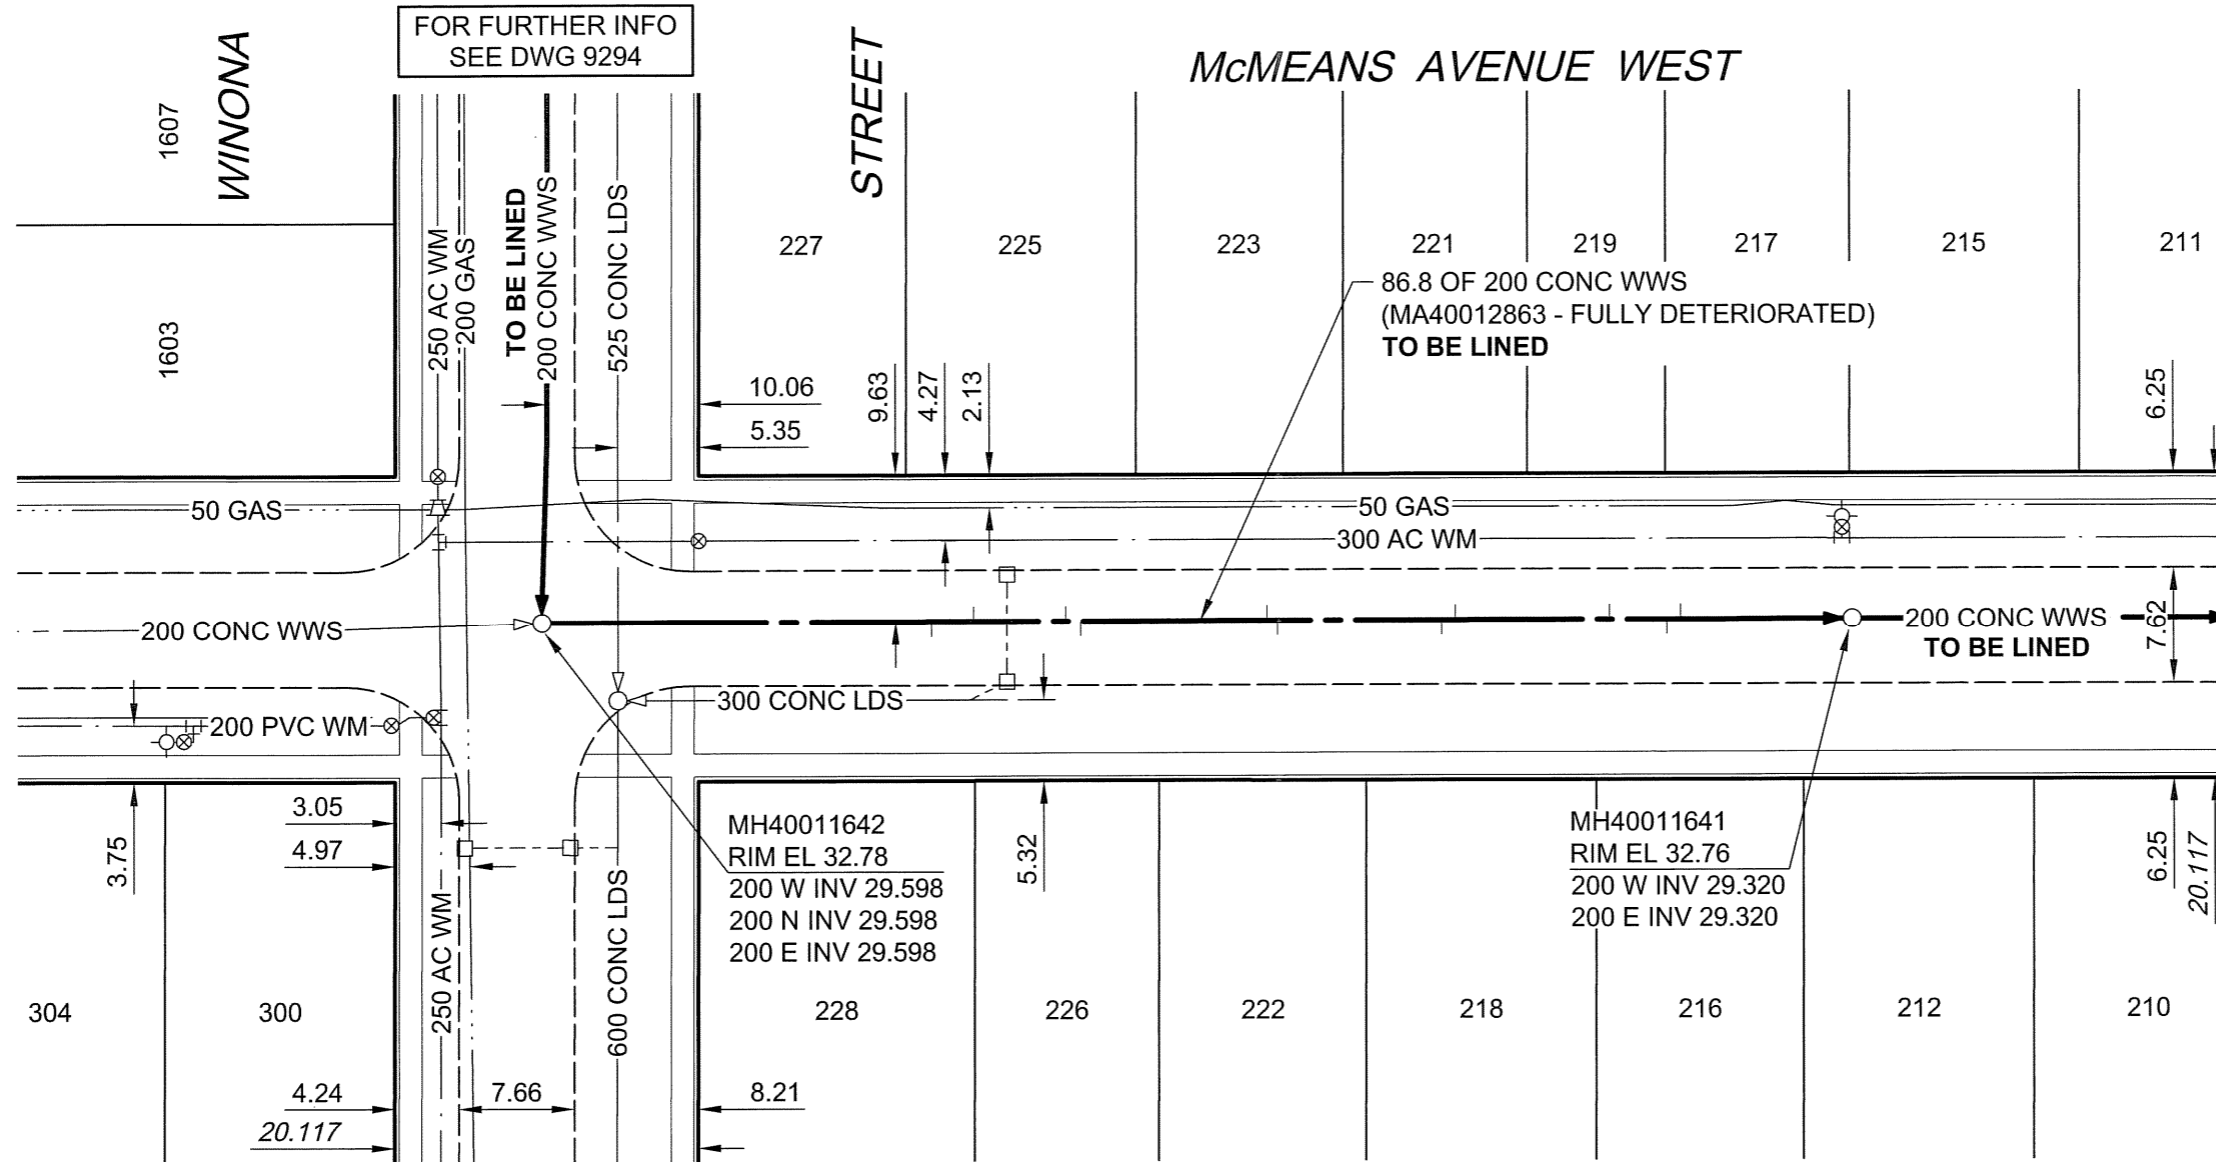

FOR FURTHER INFO
SEE DWG 9294

FOR FURTHER INFO
SEE DWG 9248

86.8 OF 200 CONC WWS
(MA40012863 - FULLY DETERIORATED)
TO BE LINED

SEWER JUNCTION INFORMATION

REF MH*	DIST FROM* REF MH	SIZE*	CLOCK AT*
MH40011642	25.80	100Ø	02
MH40011642	28.60	100Ø	10
MH40011642	34.70	100Ø	10
MH40011642	35.70	100Ø	02
MH40011642	48.00	100Ø	10
MH40011642	48.70	100Ø	01
MH40011642	59.60	100Ø	02
MH40011642	60.50	100Ø	10
MH40011642	70.70	100Ø	11
MH40011642	74.50	100Ø	02
MH40011642	75.40	100Ø	10

*JUNCTION INFORMATION FROM VIDEO INSPECTION

BID OPPORTUNITY NO. 361-2010

METRIC

WHOLE NUMBERS INDICATE MILLIMETRES
DECIMALIZED NUMBERS INDICATE METRES

APEGM
Certificate of Authorization
AECOM Canada Ltd.
No. 4671 Date: 10/07/06

AECOM REVIEW DRFT CHK

LOCATION APPROVED UNDERGROUND STRUCTURES

SUPR. U/G STRUCTURES	DATE

NOTE:
LOCATION OF UNDERGROUND STRUCTURES AS SHOWN ARE BASED ON THE BEST INFORMATION AVAILABLE. BUT NO GUARANTEE IS GIVEN THAT ALL EXISTING UTILITIES ARE SHOWN OR THAT THE GIVEN LOCATIONS ARE EXACT. CONFIRMATION OF EXISTENCE AND EXACT LOCATION OF ALL SERVICES MUST BE OBTAINED FROM THE INDIVIDUAL UTILITIES BEFORE PROCEEDING WITH CONSTRUCTION.

NO.	REVISIONS	YY/MM/DD	BY
0	ISSUED FOR CONSTRUCTION	10/7/06	KMB

AECOM

This drawing has been prepared for the use of AECOM's client and may not be used, reproduced or relied upon by third parties, except as agreed by AECOM and its client, as required by law or for use by governmental reviewing agencies. AECOM accepts no responsibility, and denies any liability whatsoever, to any party that modifies this drawing without AECOM's express written consent. Do not scale this document. All measurements must be obtained from stated dimensions.

DESIGNED BY	ALD	CHECKED BY	PL
DRAWN BY	KMB	APPROVED BY	<i>Bryan Leblanc</i>
HOR. SCALE	1:500	RELEASED FOR CONSTRUCTION	<i>[Signature]</i>
VERT. SCALE	N/A	DATE	10/07/06

PROFESSIONAL'S SEAL

PROVINCE OF MANITOBA
06 July 2010
C. C. MACEY
REGISTERED ENGINEER

CONSULTANT DRAWING NO.
60154221-01-C-121-R0X.dwg

THE CITY OF WINNIPEG
WATER AND WASTE DEPARTMENT

2010 WASTE WATER SEWER RENEWALS
BY CIPP LINING
CONTRACT 13
McMEANS AVENUE WEST
WINONA STREET
TO 51m W OF BOND STREET

SHEET 21 OF 73
CITY DRAWING NUMBER
9247
REV 0