

B SIZE 11" x 17" (279mm x 432mm)

PLT: 7/5/2010 5:16:15 PM


FILE NAME: 60154221-01-C-122-R0X.dwg Saved By: berardk



McMEANS AVENUE WEST

BOND STREET

STREET

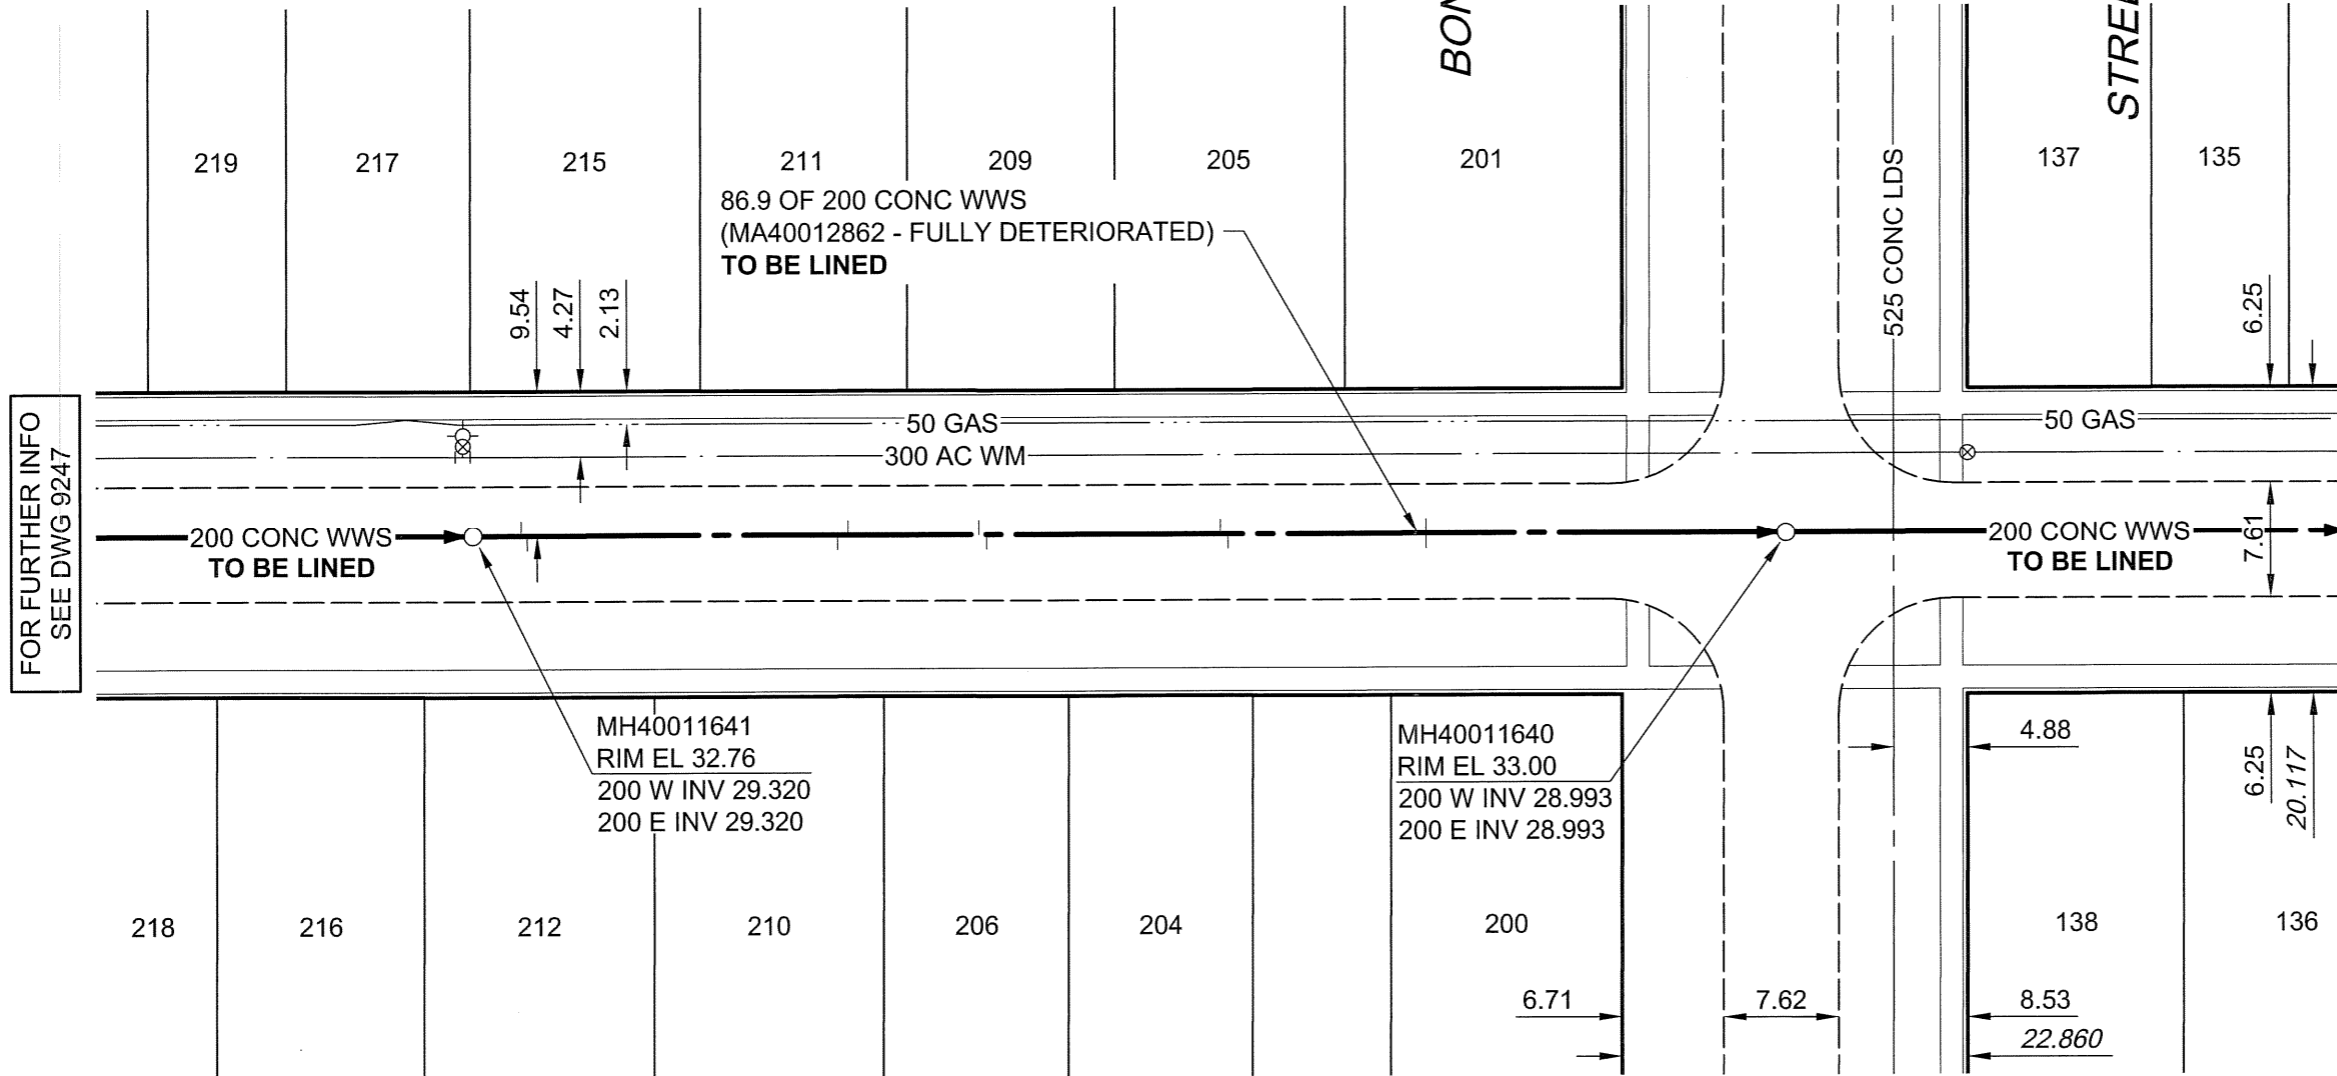

FOR FURTHER INFO SEE DWG 9247

FOR FURTHER INFO SEE DWG 9249

SEWER JUNCTION INFORMATION

REF MH*	DIST FROM* REF MH	SIZE*	CLOCK AT*
MH40011641	3.20	100Ø	10
MH40011641	3.60	100Ø	02
MH40011641	24.20	100Ø	02
MH40011641	24.90	100Ø	10
MH40011641	33.50	100Ø	10
MH40011641	34.00	100Ø	02
MH40011641	49.50	100Ø	10
MH40011641	50.00	100Ø	02
MH40011641	63.10	100Ø	02
MH40011641	63.10	100Ø	10

*JUNCTION INFORMATION FROM VIDEO INSPECTION

METRIC
WHOLE NUMBERS INDICATE MILLIMETRES
DECIMALIZED NUMBERS INDICATE METRES

APEGM
Certificate of Authorization
AECOM Canada Ltd.
No. 4671 Date: 10/07/06

BID OPPORTUNITY NO. 361-2010

AECOM REVIEW DRFT CHK

LOCATION APPROVED UNDERGROUND STRUCTURES

SUPR. U/G STRUCTURES DATE COMMITTEE

NOTE:
LOCATION OF UNDERGROUND STRUCTURES AS SHOWN ARE BASED ON THE BEST INFORMATION AVAILABLE. BUT NO GUARANTEE IS GIVEN THAT ALL EXISTING UTILITIES ARE SHOWN OR THAT THE GIVEN LOCATIONS ARE EXACT. CONFIRMATION OF EXISTENCE AND EXACT LOCATION OF ALL SERVICES MUST BE OBTAINED FROM THE INDIVIDUAL UTILITIES BEFORE PROCEEDING WITH CONSTRUCTION.

BM 87R481 ELEV 233.050m	McMeans Ave. W. & Day St., Tblt. on top of 0.05 m sq. x 2.4 m iron tube, 5.3 m N. of S.L. McMeans Ave. W. & 11 m E. of W.L. Day St.
0	ISSUED FOR CONSTRUCTION 10/7/06 KMB
NO.	REVISIONS YY/MM/DD BY

AECOM

This drawing has been prepared for the use of AECOM's client and may not be used, reproduced or relied upon by third parties, except as agreed by AECOM and its client, as required by law or for use by governmental reviewing agencies. AECOM accepts no responsibility, and denies any liability whatsoever, to any party that modifies this drawing without AECOM's express written consent. Do not scale this document. All measurements must be obtained from stated dimensions.

DESIGNED BY	ALD	CHECKED BY	<i>R</i>
DRAWN BY	KMB	APPROVED BY	<i>By...</i>
HOR. SCALE	1:500	RELEASED FOR CONSTRUCTION	<i>[Signature]</i>
VERT. SCALE	N/A	DATE	10/07/06

PROFESSIONAL'S SEAL

PROVINCE OF MANITOBA
06 July 2010
C. C. MACEY
REGISTERED ENGINEER

CONSULTANT DRAWING NO.
60154221-01-C-122-R0X.dwg

THE CITY OF WINNIPEG
WATER AND WASTE DEPARTMENT

2010 WASTE WATER SEWER RENEWALS
BY CIPP LINING
CONTRACT 13
McMEANS AVENUE WEST
51m E OF WINONA STREET
TO BOND STREET

SHEET 22 OF 73
CITY DRAWING NUMBER
9248
REV 0