


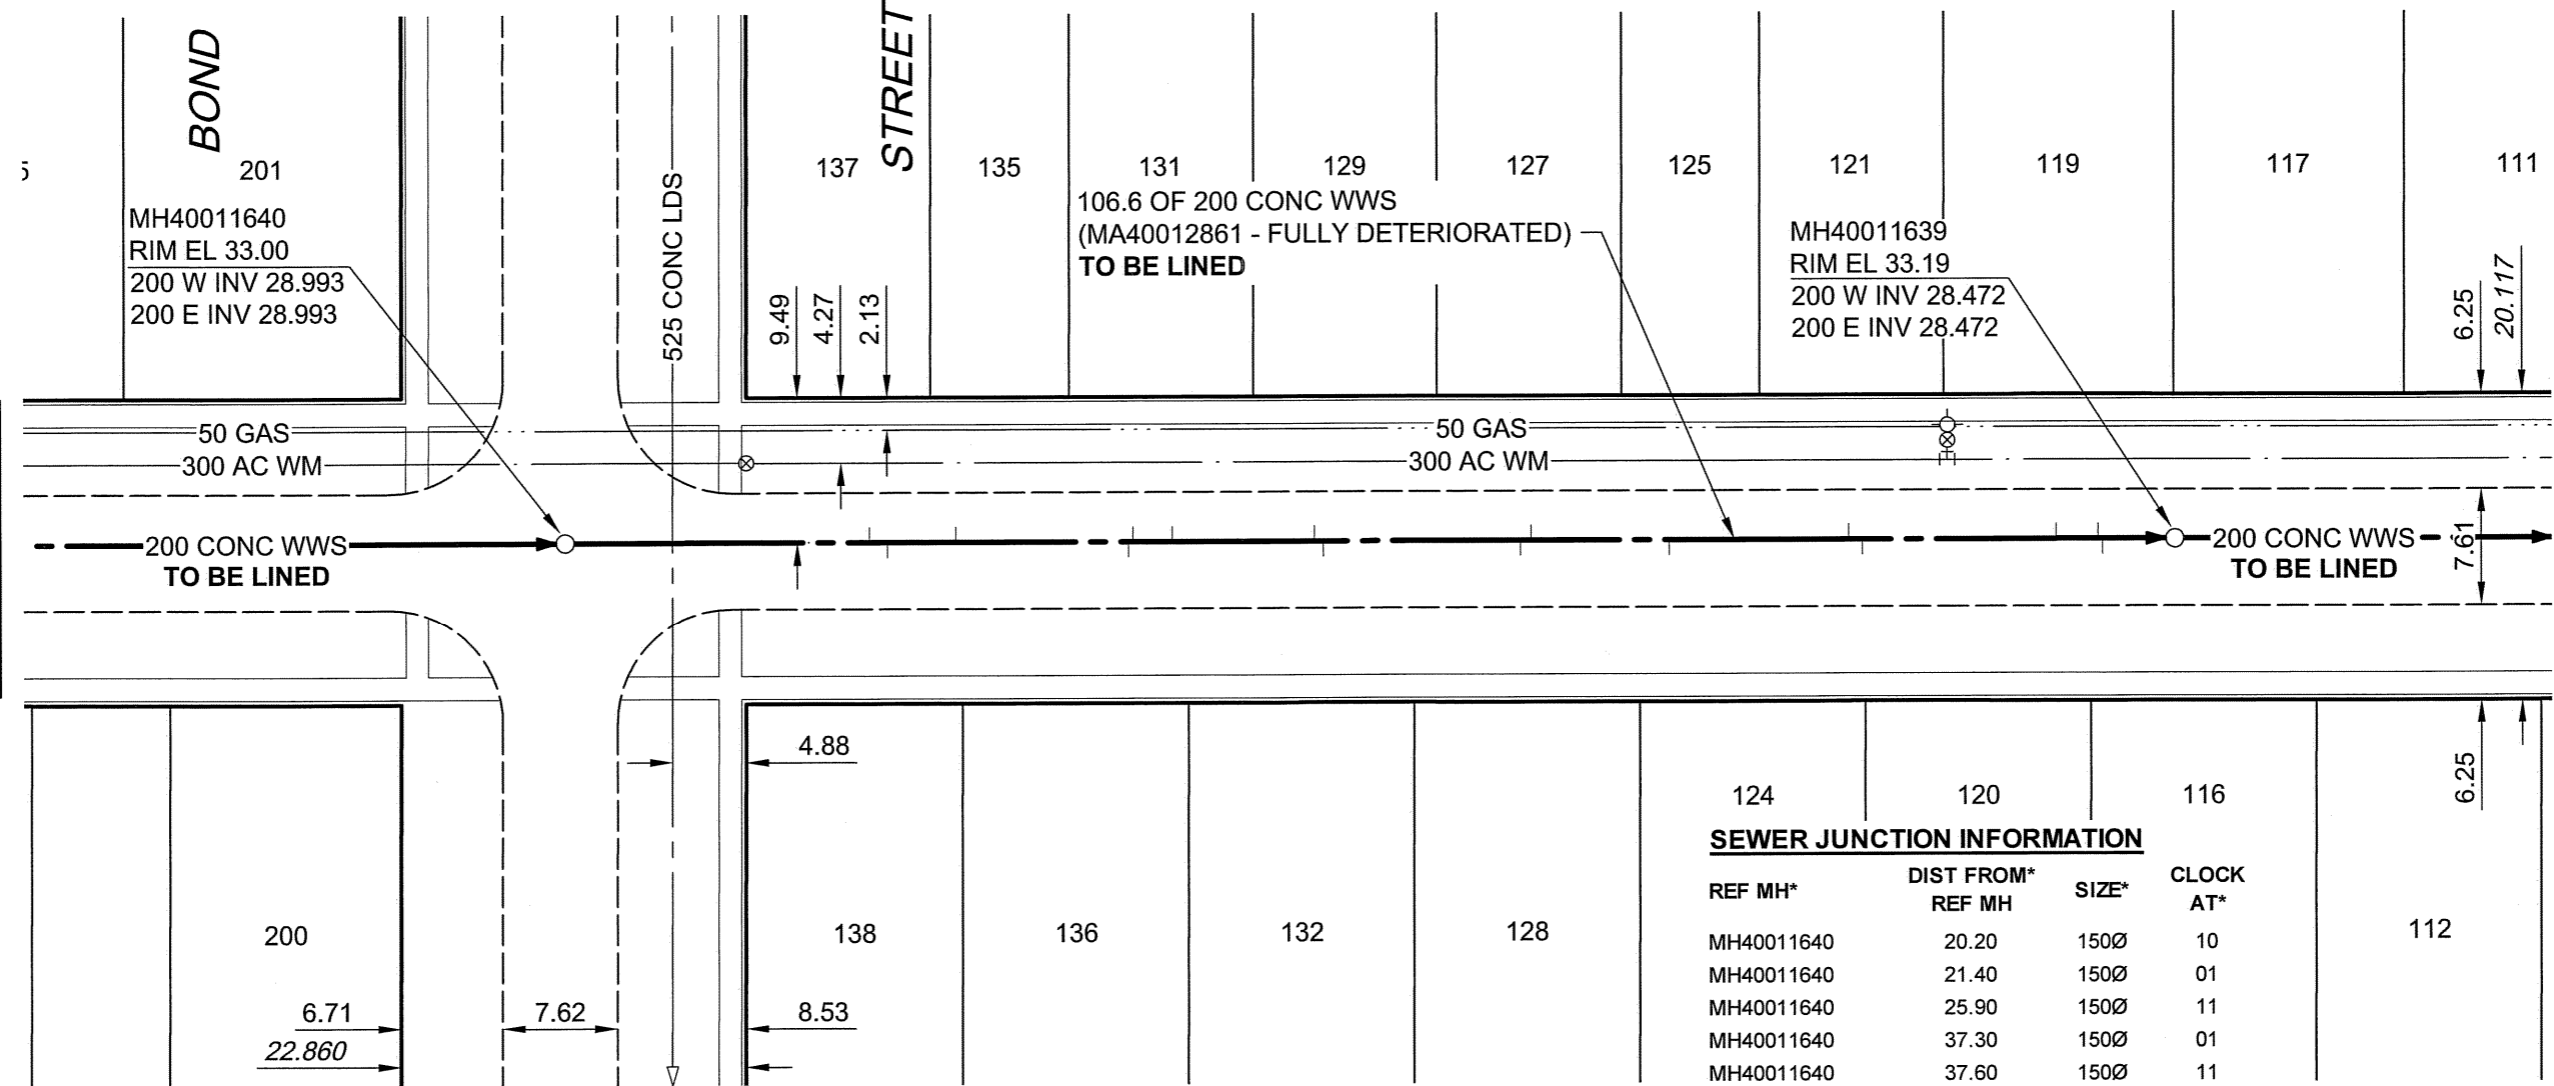

McMEANS AVENUE WEST



FOR FURTHER INFO
SEE DWG 9248

FOR FURTHER INFO
SEE DWG 9250

SEWER JUNCTION INFORMATION			
REF MH*	DIST FROM* REF MH	SIZE*	CLOCK AT*
MH40011640	20.20	150Ø	10
MH40011640	21.40	150Ø	01
MH40011640	25.90	150Ø	11
MH40011640	37.30	150Ø	01
MH40011640	37.60	150Ø	11
MH40011640	40.20	150Ø	10
MH40011640	49.60	150Ø	10
MH40011640	50.20	150Ø	02
MH40011640	63.30	150Ø	02
MH40011640	64.00	150Ø	10
MH40011640	73.10	150Ø	02
MH40011640	85.00	150Ø	11
MH40011640	85.90	150Ø	01
MH40011640	98.70	150Ø	10
MH40011640	101.50	150Ø	10
MH40011640	101.80	150Ø	01

*JUNCTION INFORMATION FROM VIDEO INSPECTION

METRIC
WHOLE NUMBERS INDICATE MILLIMETRES
DECIMALIZED NUMBERS INDICATE METRES

APEGM
Certificate of Authorization
AECOM Canada Ltd.
No. 4671 Date: 10/07/06

BID OPPORTUNITY NO. 361-2010

AECOM REVIEW DRFT CHK

LOCATION APPROVED UNDERGROUND STRUCTURES	
SUPR. U/G STRUCTURES COMMITTEE	DATE
NOTE: LOCATION OF UNDERGROUND STRUCTURES AS SHOWN ARE BASED ON THE BEST INFORMATION AVAILABLE. BUT NO GUARANTEE IS GIVEN THAT ALL EXISTING UTILITIES ARE SHOWN OR THAT THE GIVEN LOCATIONS ARE EXACT. CONFIRMATION OF EXISTENCE AND EXACT LOCATION OF ALL SERVICES MUST BE OBTAINED FROM THE INDIVIDUAL UTILITIES BEFORE PROCEEDING WITH CONSTRUCTION.	

BM 87R481 ELEV 233.050m	McMeans Ave. W. & Day St., Tblt. on top of 0.05 m sq. x 2.4 m iron tube, 5.3 m N. of S.L. McMeans Ave. W. & 11 m E. of W.L. Day St.
0	ISSUED FOR CONSTRUCTION 10/1/06 KMB
NO.	REVISIONS YY/MM/DD BY

AECOM		This drawing has been prepared for the use of AECOM's client and may not be used, reproduced or relied upon by third parties, except as agreed by AECOM and its client, as required by law or for use by governmental reviewing agencies. AECOM accepts no responsibility, and denies any liability whatsoever, to any party that modifies this drawing without AECOM's express written consent. Do not scale this document. All measurements must be obtained from stated dimensions.	
DESIGNED BY	ALD	CHECKED BY	PL
DRAWN BY	KMB	APPROVED BY	Bryant Leblanc
HOR. SCALE	1:500	RELEASED FOR CONSTRUCTION	10/7/06
VERT. SCALE	N/A	DATE	10/07/06

PROFESSIONAL'S SEAL
PROVINCE OF MANITOBA
6 July 2010
C. C. MACEY
REGISTERED ENGINEER
CONSULTANT DRAWING NO.
60154221-01-C-123-R0X.dwg

THE CITY OF WINNIPEG
WATER AND WASTE DEPARTMENT
2010 WASTE WATER SEWER RENEWALS
BY CIPP LINING
CONTRACT 13
McMEANS AVENUE WEST
BOND STREET
TO 63m W OF DAY STREET

SHEET 23 OF 73
CITY DRAWING NUMBER
9249
REV 0