


McMEANS AVENUE EAST

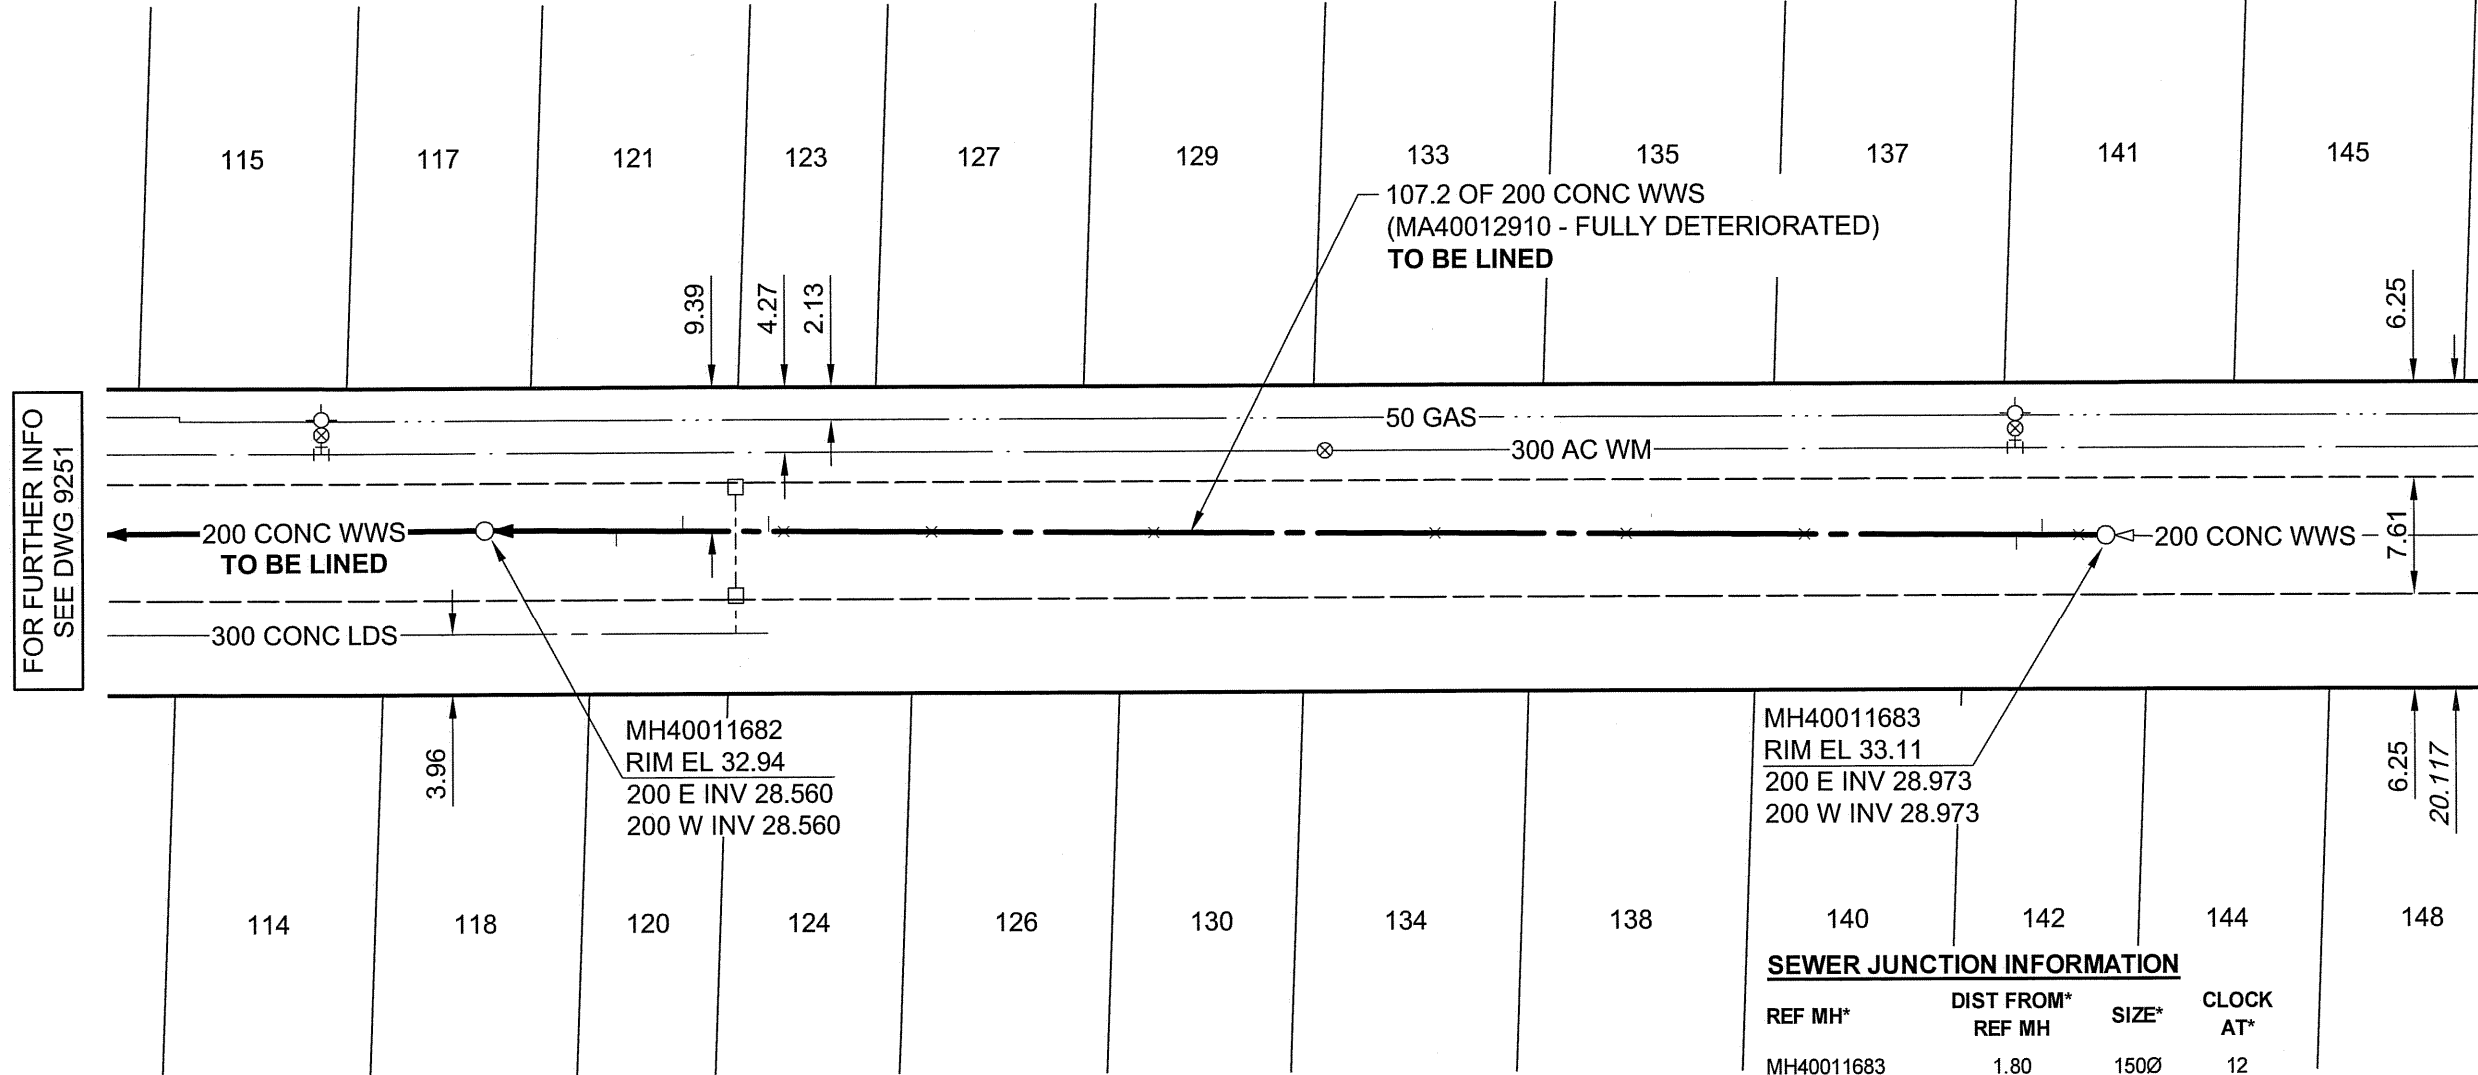

SEWER JUNCTION INFORMATION

REF MH*	DIST FROM* REF MH	SIZE*	CLOCK AT*
MH40011683	1.80	150Ø	12
MH40011683	4.20	150Ø	02
MH40011683	5.90	150Ø	11
MH40011683	19.90	150Ø	12
MH40011683	31.70	150Ø	12
MH40011683	44.40	150Ø	12
MH40011683	63.00	150Ø	12
MH40011683	77.70	150Ø	12
MH40011683	87.50	150Ø	12
MH40011683	88.50	150Ø	02
MH40011683	94.20	150Ø	01
MH40011683	98.60	150Ø	09


*JUNCTION INFORMATION FROM VIDEO INSPECTION

BID OPPORTUNITY NO. 361-2010

METRIC
WHOLE NUMBERS INDICATE MILLIMETRES
DECIMALIZED NUMBERS INDICATE METRES

AECOM
Certificate of Authorization
AECOM Canada Ltd.
No. 4671 Date: 10/07/06

PROFESSIONAL'S SEAL

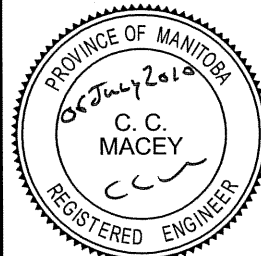

CONSULTANT DRAWING NO.
60154221-01-C-126-R0X.dwg



THE CITY OF WINNIPEG
WATER AND WASTE DEPARTMENT

2010 WASTE WATER SEWER RENEWALS
BY CIPP LINING
CONTRACT 13

McMEANS AVENUE EAST
72m E OF DAY STREET
TO 76m W OF WABASHA STREET

SHEET 26 OF 73

CITY DRAWING NUMBER

9252

REV
0

LOCATION APPROVED
UNDERGROUND STRUCTURES

SUPR. U/G STRUCTURES DATE
COMMITTEE

NOTE:
LOCATION OF UNDERGROUND STRUCTURES AS SHOWN ARE BASED ON THE BEST INFORMATION AVAILABLE. BUT NO GUARANTEE IS GIVEN THAT ALL EXISTING UTILITIES ARE SHOWN OR THAT THE GIVEN LOCATIONS ARE EXACT. CONFIRMATION OF ALL SERVICES MUST BE OBTAINED FROM THE INDIVIDUAL UTILITIES BEFORE PROCEEDING WITH CONSTRUCTION.

BM 87R481 ELEV 233.050m	McMeans Ave. W. & Day St., Tblt. on top of 0.05 m sq. x 2.4 m iron tube, 5.3 m N. of S.L. McMeans Ave. W. & 11 m E. of W.L. Day St.		
NO.	ISSUED FOR CONSTRUCTION	10/1/06	KMB
NO.	REVISIONS	YY/MM/DD	BY

AECOM			
DESIGNED BY	ALD	CHECKED BY	PL
DRAWN BY	KMB	APPROVED BY	[Signature]
HOR. SCALE	1:500	RELEASED FOR CONSTRUCTION	[Signature]
VERT. SCALE	N/A	DATE	July 6/10
DATE	10/07/06		

This drawing has been prepared for the use of AECOM's client and may not be used, reproduced or relied upon by third parties, except as agreed by AECOM and its client, as required by law or for use by governmental reviewing agencies. AECOM accepts no responsibility, and denies any liability whatsoever, to any party that modifies this drawing without AECOM's express written consent. Do not scale this document. All measurements must be obtained from stated dimensions.

AECOM REVIEW DRFT CHK

B SIZE 11" x 17" (279mm x 432mm) PLOT: 7/5/2010 5:16:56 PM FILE NAME: 60154221-01-C-126-R0X.dwg Saved By: berardk