


B SIZE 11" x 17" (279mm x 432mm)

PLOT: 7/5/2010 5:17:05 PM

FILE NAME: 60154221-01-C-127-R0X.dwg Saved By: berardk

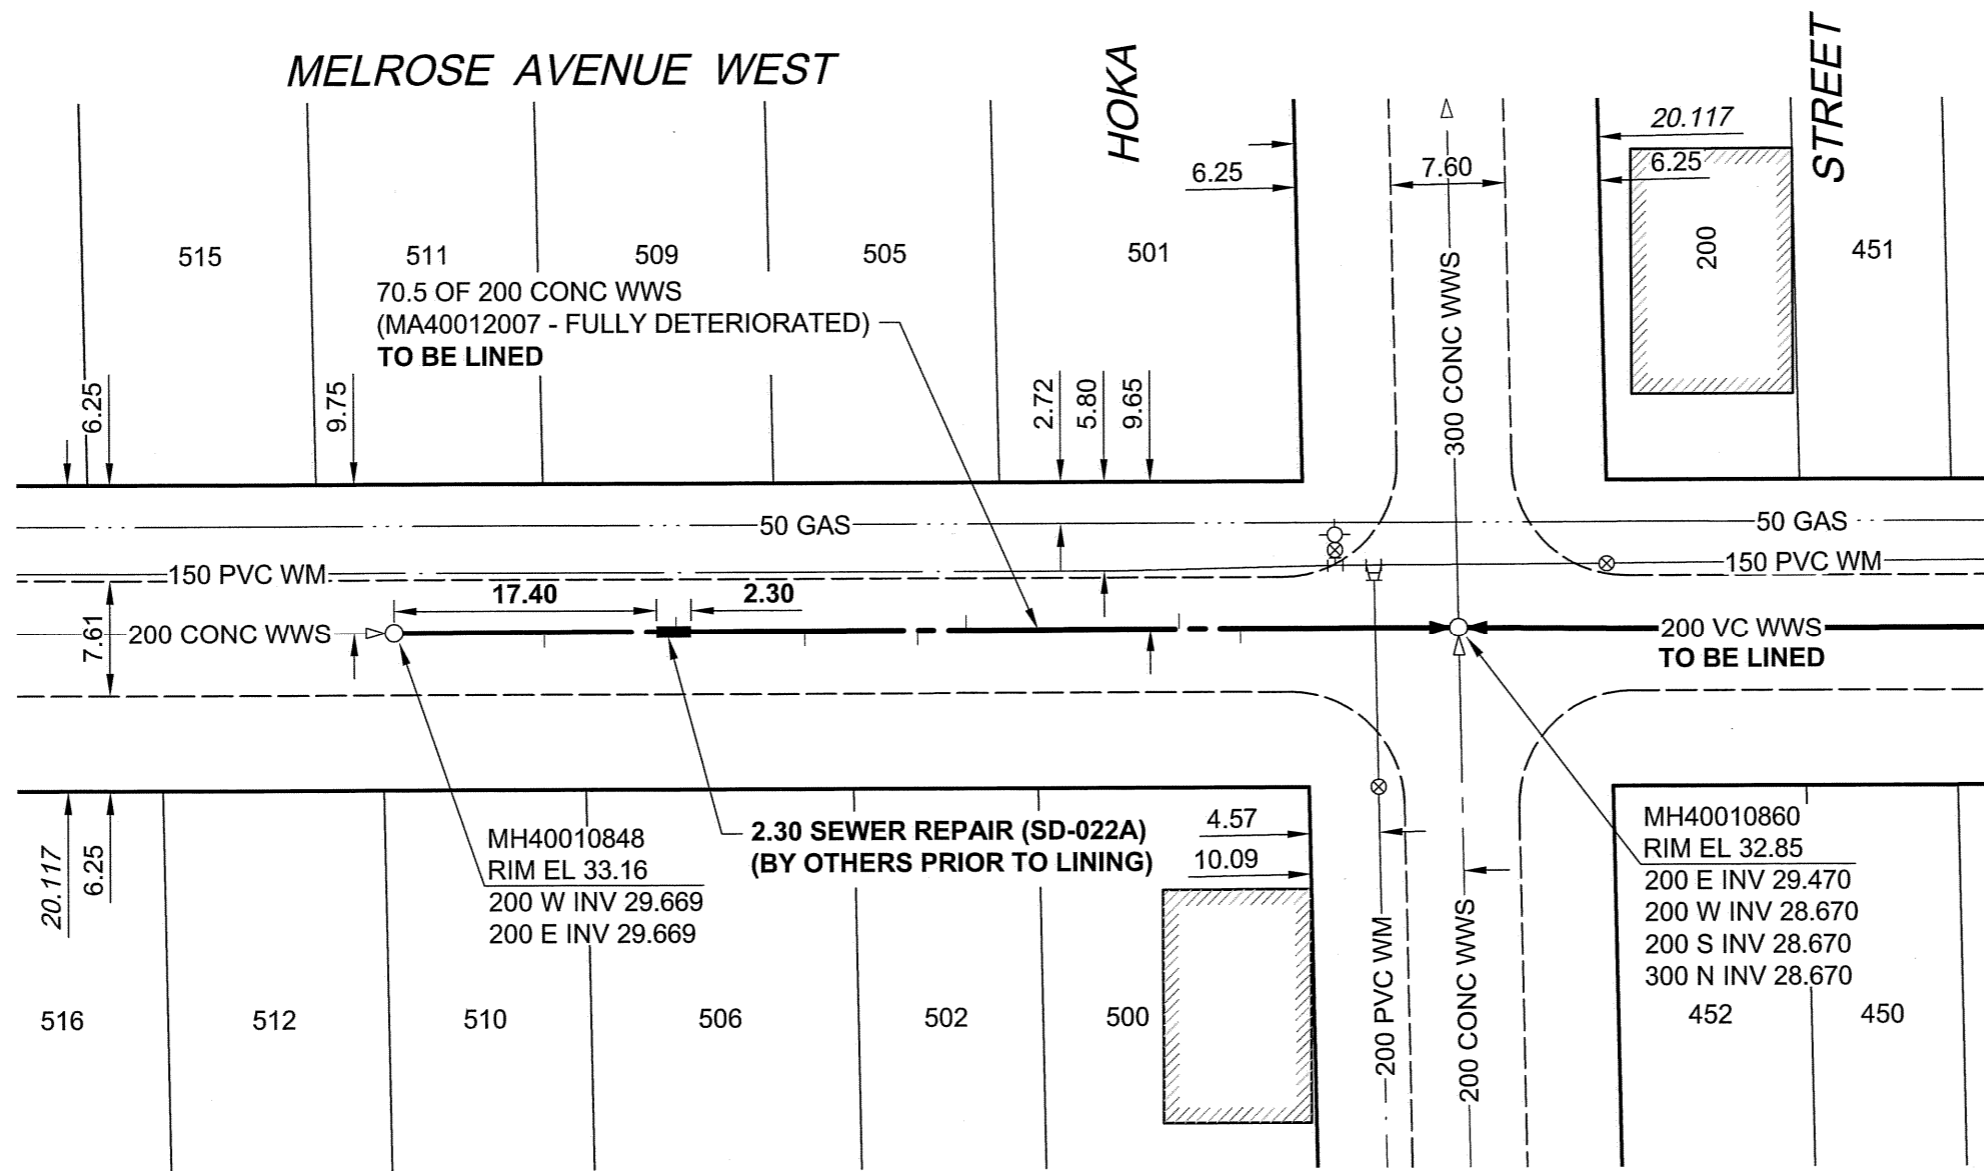

FOR FURTHER INFO
SEE DWG 9254

SEWER JUNCTION INFORMATION

REF MH*	DIST FROM* REF MH	SIZE*	CLOCK AT*
MH40010848	10.00	1000	02
MH40010848	18.70	1000	11
MH40010848	27.20	1000	02
MH40010848	34.70	1000	02
MH40010848	37.90	1000	11
MH40010848	52.00	1000	10
MH40010848	56.10	1000	02

*JUNCTION INFORMATION FROM VIDEO INSPECTION

APEGM
Certificate of Authorization
AECOM Canada Ltd.
No. 4671 Date: 10/07/06

METRIC
WHOLE NUMBERS INDICATE MILLIMETRES
DECIMALIZED NUMBERS INDICATE METRES

BID OPPORTUNITY NO. 361-2010

AECOM REVIEW DRFT CHK

LOCATION APPROVED
UNDERGROUND STRUCTURES

SUPR. U/G STRUCTURES COMMITTEE DATE

NOTE:
LOCATION OF UNDERGROUND STRUCTURES AS SHOWN ARE BASED ON THE BEST INFORMATION AVAILABLE. BUT NO GUARANTEE IS GIVEN THAT ALL EXISTING UTILITIES ARE SHOWN OR THAT THE GIVEN LOCATIONS ARE EXACT. CONFIRMATION OF EXISTENCE AND EXACT LOCATION OF ALL SERVICES MUST BE OBTAINED FROM THE INDIVIDUAL UTILITIES BEFORE PROCEEDING WITH CONSTRUCTION.

BM 81R940 ELEV 232.723m	N.E. Cor. Pandora Ave. W. & Hoka St.; 1ft. on top of 0.05 m dia. x 2.4 m iron pipe, in valve box, 7.32 m S. of N.L. of Pandora Ave. W. & 4.72 m W. of E.L. of Hoka St.		
0	ISSUED FOR CONSTRUCTION	10/7/06	KMB
NO.	REVISIONS	YY/MM/DD	BY

AECOM			
DESIGNED BY	ALD	CHECKED BY	<i>PL</i>
DRAWN BY	KMB	APPROVED BY	<i>Byron Leblond</i>
HOR. SCALE	1:500	RELEASED FOR CONSTRUCTION	<i>TS July 6/10</i>
VERT. SCALE	N/A	DATE	10/07/06

PROFESSIONAL'S SEAL

PROVINCE OF MANITOBA
07 July 2010
C. C. MACEY
REGISTERED ENGINEER

CONSULTANT DRAWING NO.
60154221-01-C-127-R0X.dwg

THE CITY OF WINNIPEG
WATER AND WASTE DEPARTMENT

2010 WASTE WATER SEWER RENEWALS
BY CIPP LINING
CONTRACT 13
MELROSE AVENUE WEST
134m E OF BISMARCK STREET
TO HOKA STREET

SHEET 27 OF 73
CITY DRAWING NUMBER
9253
REV 0