
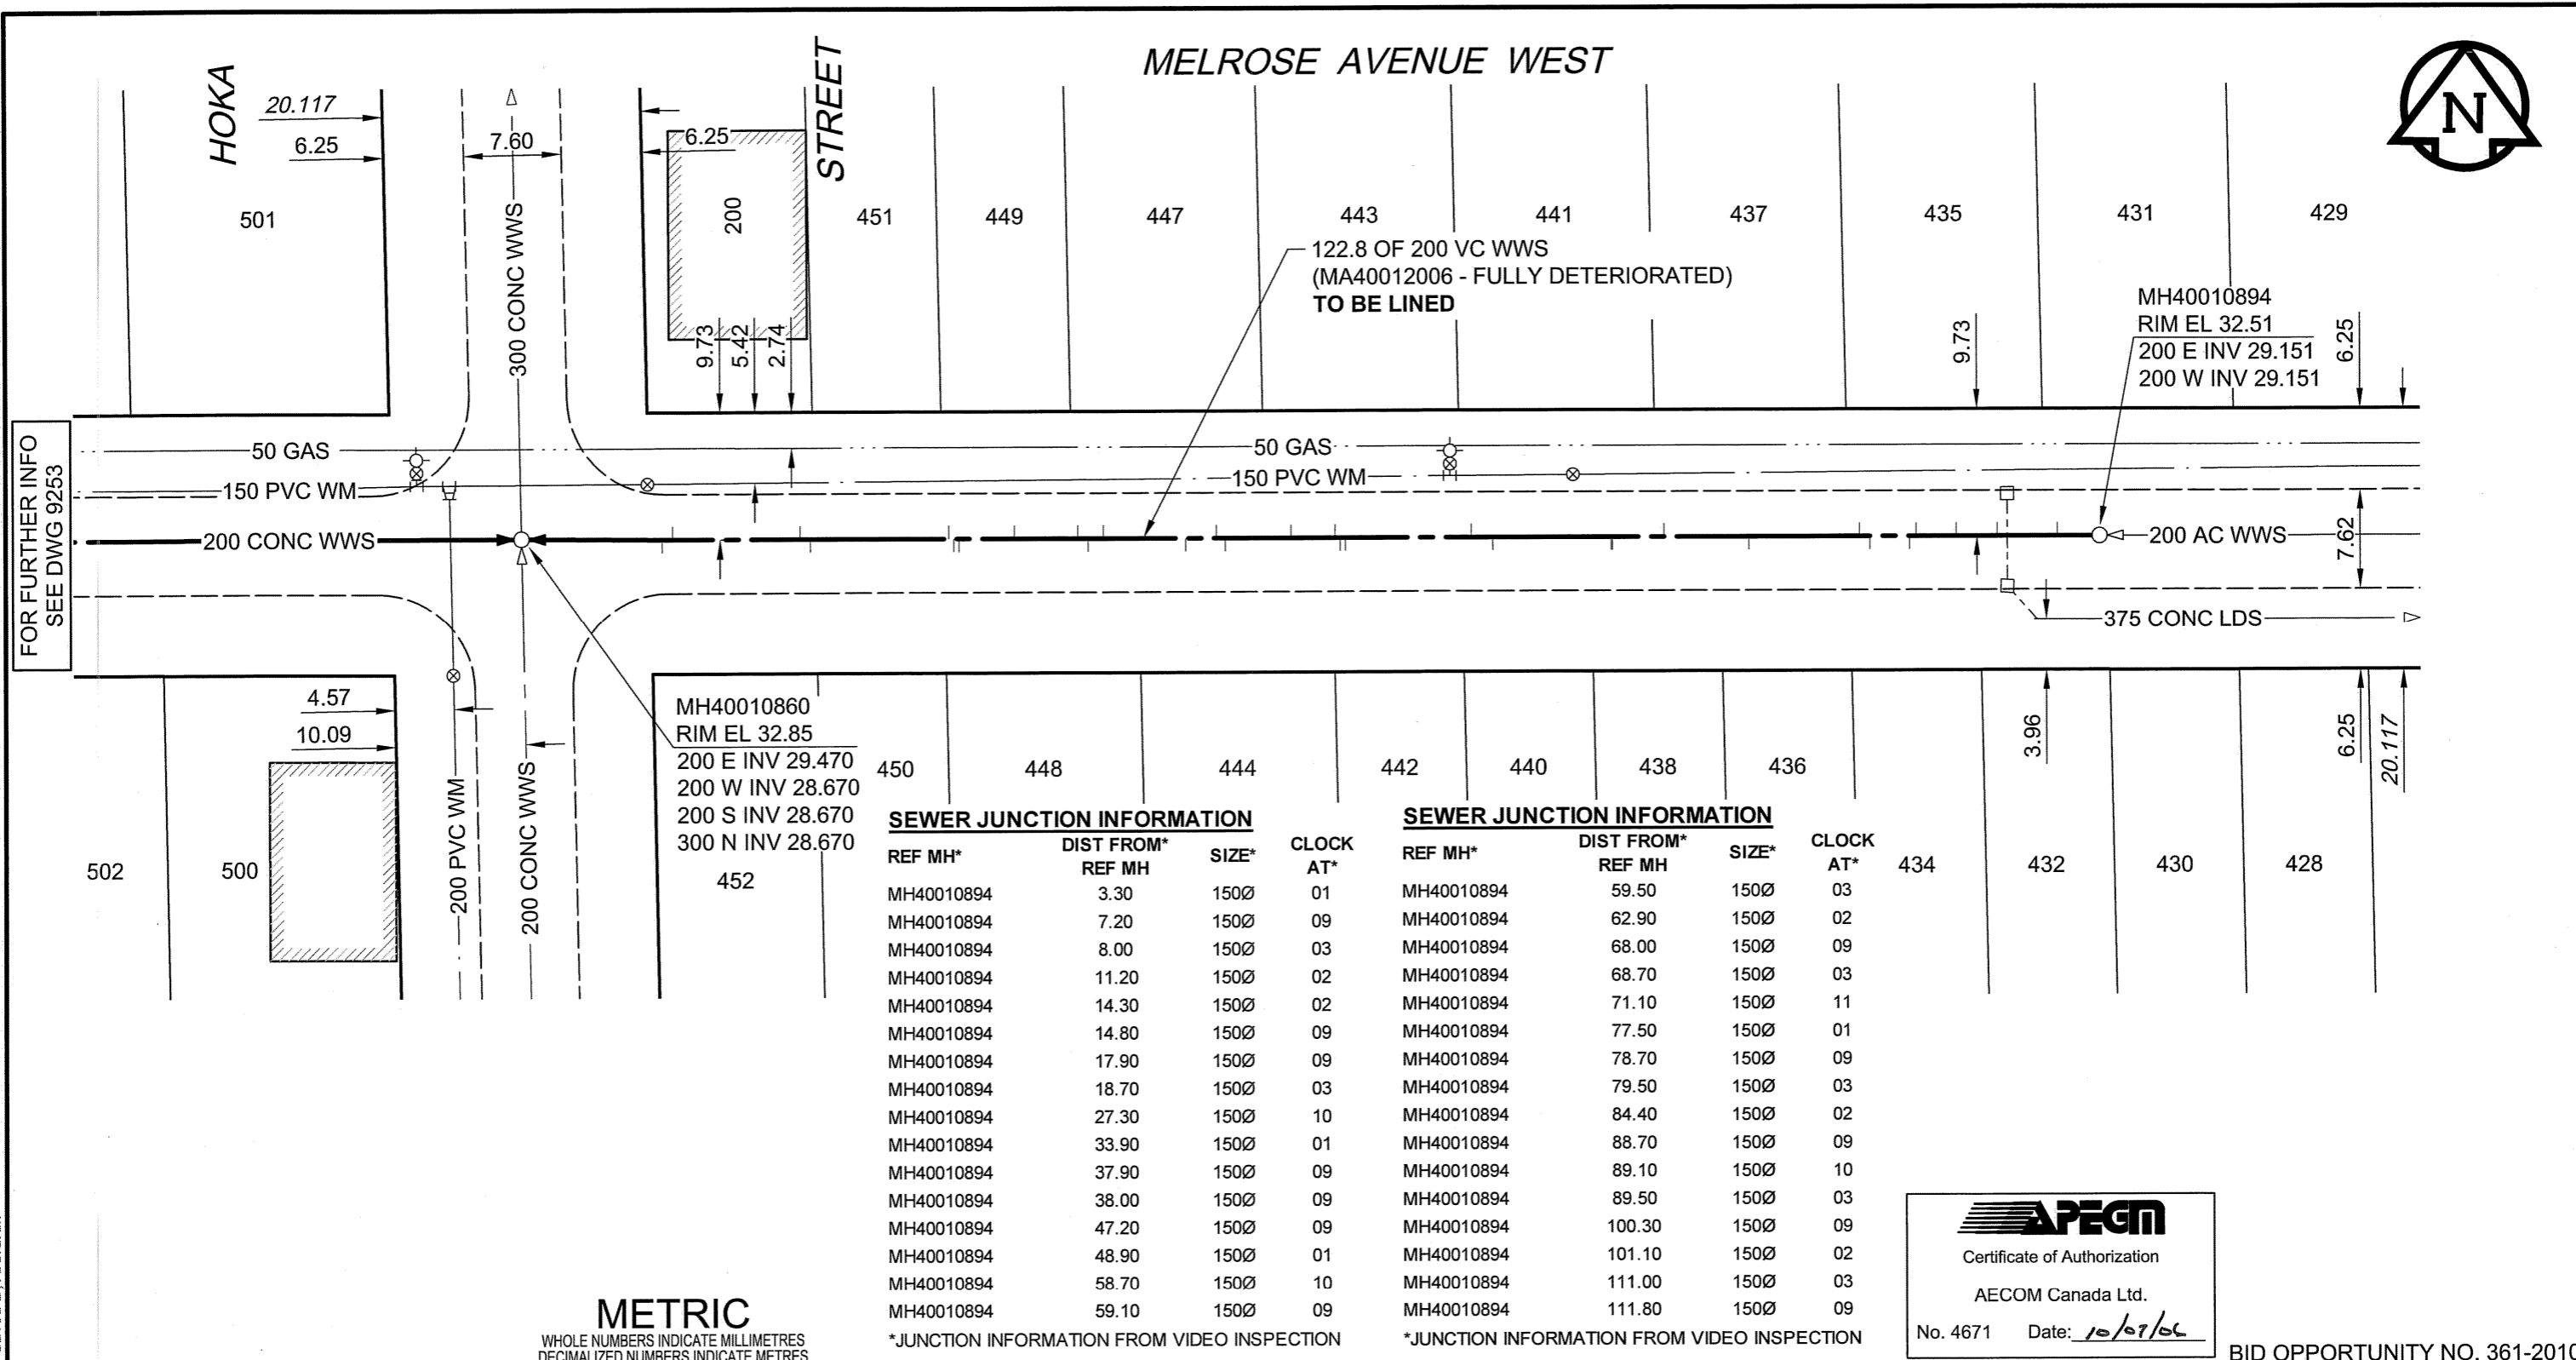


B SIZE 11" x 17" (279mm x 432mm)

PLOT: 7/5/2010 5:17:16 PM

FILE NAME: 60154221-01-C-128-R0X.dwg Saved By: berardk

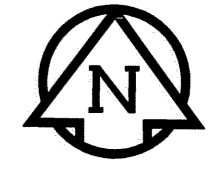

FOR FURTHER INFO SEE DWG 9253

METRIC
WHOLE NUMBERS INDICATE MILLIMETRES
DECIMALIZED NUMBERS INDICATE METRES

SEWER JUNCTION INFORMATION

REF MH*	DIST FROM* REF MH	SIZE*	CLOCK AT*
MH40010894	3.30	150Ø	01
MH40010894	7.20	150Ø	09
MH40010894	8.00	150Ø	03
MH40010894	11.20	150Ø	02
MH40010894	14.30	150Ø	02
MH40010894	14.80	150Ø	09
MH40010894	17.90	150Ø	09
MH40010894	18.70	150Ø	03
MH40010894	27.30	150Ø	10
MH40010894	33.90	150Ø	01
MH40010894	37.90	150Ø	09
MH40010894	38.00	150Ø	09
MH40010894	47.20	150Ø	09
MH40010894	48.90	150Ø	01
MH40010894	58.70	150Ø	10
MH40010894	59.10	150Ø	09

*JUNCTION INFORMATION FROM VIDEO INSPECTION

SEWER JUNCTION INFORMATION

REF MH*	DIST FROM* REF MH	SIZE*	CLOCK AT*
MH40010894	59.50	150Ø	03
MH40010894	62.90	150Ø	02
MH40010894	68.00	150Ø	09
MH40010894	68.70	150Ø	03
MH40010894	71.10	150Ø	11
MH40010894	77.50	150Ø	01
MH40010894	78.70	150Ø	09
MH40010894	79.50	150Ø	03
MH40010894	84.40	150Ø	02
MH40010894	88.70	150Ø	09
MH40010894	89.10	150Ø	10
MH40010894	89.50	150Ø	03
MH40010894	100.30	150Ø	09
MH40010894	101.10	150Ø	02
MH40010894	111.00	150Ø	03
MH40010894	111.80	150Ø	09

*JUNCTION INFORMATION FROM VIDEO INSPECTION

APEGM
Certificate of Authorization
AECOM Canada Ltd.
No. 4671 Date: 10/07/06

BID OPPORTUNITY NO. 361-2010

REVIEW	CHK	DATE
DRFT	CHK	
AECOM		

LOCATION APPROVED	UNDERGROUND STRUCTURES		
SUPR. U/G STRUCTURES	DATE		
COMMITTEE			
NOTE:	LOCATION OF UNDERGROUND STRUCTURES AS SHOWN ARE BASED ON THE BEST INFORMATION AVAILABLE. BUT NO GUARANTEE IS GIVEN THAT ALL EXISTING UTILITIES ARE SHOWN OR THAT THE GIVEN LOCATIONS ARE EXACT. CONFIRMATION OF EXISTENCE AND EXACT LOCATION OF ALL SERVICES MUST BE OBTAINED FROM THE INDIVIDUAL UTILITIES BEFORE PROCEEDING WITH CONSTRUCTION.		
NO.	ISSUED FOR CONSTRUCTION	10/1/06	KMB
NO.	REVISIONS	YY/MM/DD	BY

DESIGNED BY	ALD	CHECKED BY	PL
DRAWN BY	KMB	APPROVED BY	[Signature]
HOR. SCALE	1:500	RELEASED FOR CONSTRUCTION	[Signature]
VERT. SCALE	N/A	DATE	10/07/06

PROFESSIONAL'S SEAL
PROVINCE OF MANITOBA
06 July 2010
C. C. MACEY
REGISTERED ENGINEER
CONSULTANT DRAWING NO.
60154221-01-C-128-R0X.dwg

THE CITY OF WINNIPEG
WATER AND WASTE DEPARTMENT
2010 WASTE WATER SEWER RENEWALS
BY CIPP LINING
CONTRACT 13
MELROSE AVENUE WEST
HOKA STREET
TO 136m W OF MADELINE STREET

SHEET	28	OF	73
CITY DRAWING NUMBER	9254	REV	0