


MELROSE AVENUE EAST

FOR FURTHER INFO SEE DWG 9282

NASKAPI

CRESCENT

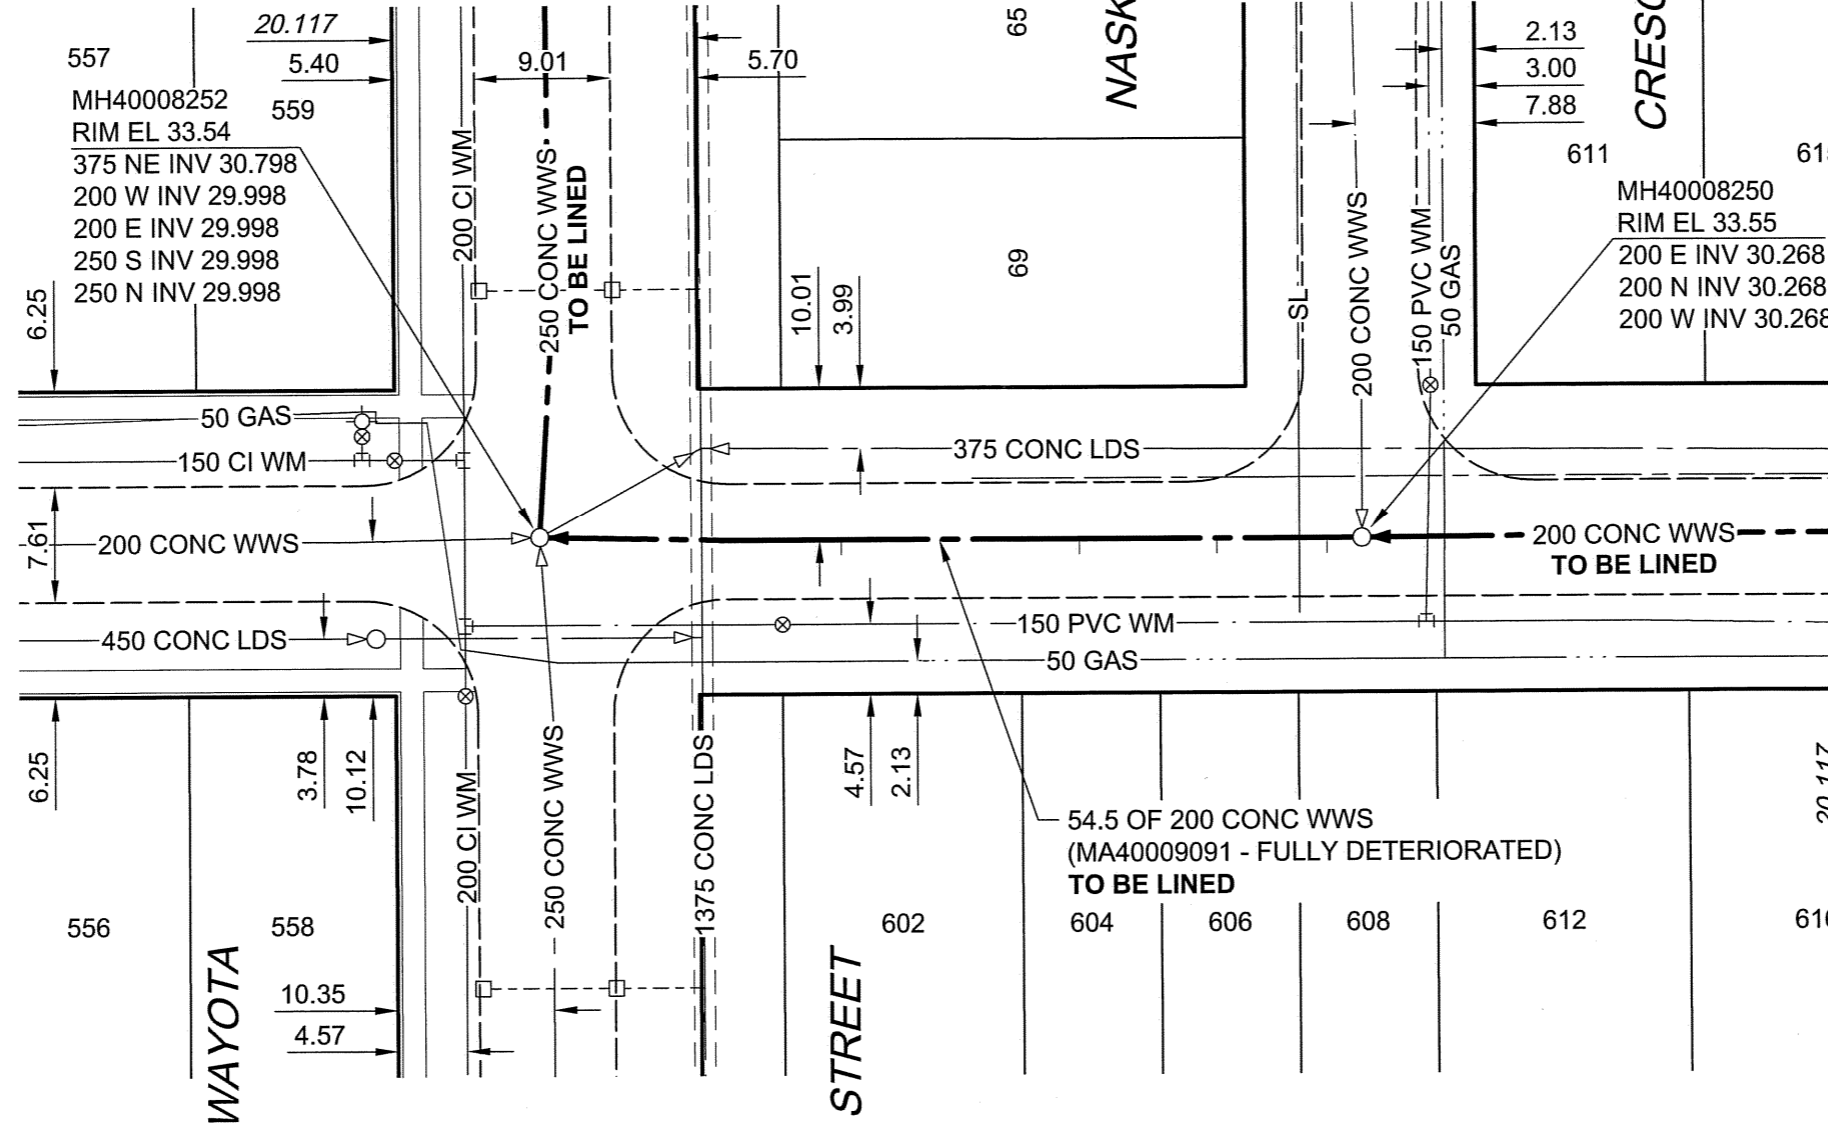

FOR FURTHER INFO SEE DWG 9256

SEWER JUNCTION INFORMATION

REF MH*	DIST FROM* REF MH	SIZE*	CLOCK AT*
MH40008250	2.30	150Ø	09
MH40008250	9.60	150Ø	09
MH40008250	18.70	150Ø	09
MH40008250	34.50	150Ø	09

\*JUNCTION INFORMATION FROM VIDEO INSPECTION

**METRIC**  
WHOLE NUMBERS INDICATE MILLIMETRES  
DECIMALIZED NUMBERS INDICATE METRES

**APEGM**  
Certificate of Authorization  
AECOM Canada Ltd.  
No. 4671 Date: 10/07/06

BID OPPORTUNITY NO. 361-2010

AECOM REVIEW DRFT CHK

LOCATION APPROVED UNDERGROUND STRUCTURES

SUPR. U/G STRUCTURES COMMITTEE DATE

NOTE: LOCATION OF UNDERGROUND STRUCTURES AS SHOWN ARE BASED ON THE BEST INFORMATION AVAILABLE. BUT NO GUARANTEE IS GIVEN THAT ALL EXISTING UTILITIES ARE SHOWN OR THAT THE GIVEN LOCATIONS ARE EXACT. CONFIRMATION OF EXISTENCE AND EXACT LOCATION OF ALL SERVICES MUST BE OBTAINED FROM THE INDIVIDUAL UTILITIES BEFORE PROCEEDING WITH CONSTRUCTION.

BM 81R941 ELEV 233.514m	N.E. Cor. Pandora Ave. E. & Wayota St.; 1bit. on top of 0.05 m dia. x 2.4 m iron pipe, 8.53 m S. of N.L. of Pandora Ave. E. & 18.29 m E. of W.L. of Wayota St.		
NO.	ISSUED FOR CONSTRUCTION	10/7/06	KMB
NO.	REVISIONS	YY/MM/DD	BY

<b>AECOM</b>			
DESIGNED BY	ALD	CHECKED BY	PL
DRAWN BY	KMB	APPROVED BY	[Signature]
HOR. SCALE	1:500	RELEASED FOR CONSTRUCTION	[Signature]
VERT. SCALE	N/A	DATE	10/07/06

PROFESSIONAL'S SEAL  
PROVINCE OF MANITOBA  
06 July 2010  
C. C. MACEY  
REGISTERED ENGINEER  
CONSULTANT DRAWING NO.  
60154221-01-C-129-R0X.dwg

**THE CITY OF WINNIPEG**  
WATER AND WASTE DEPARTMENT  
2010 WASTE WATER SEWER RENEWALS  
BY CIPP LINING  
CONTRACT 13  
MELROSE AVENUE EAST  
WAYOTA STREET  
TO NASKAPI CRESCENT

SHEET 29 OF 73  
CITY DRAWING NUMBER  
**9255**  
REV 0