


B SIZE 11" x 17" (279mm x 432mm)

PLOT: 7/5/2010 5:17:36 PM

FILE NAME: 60154221-01-C-130-R0X.dwg Saved By: berardk

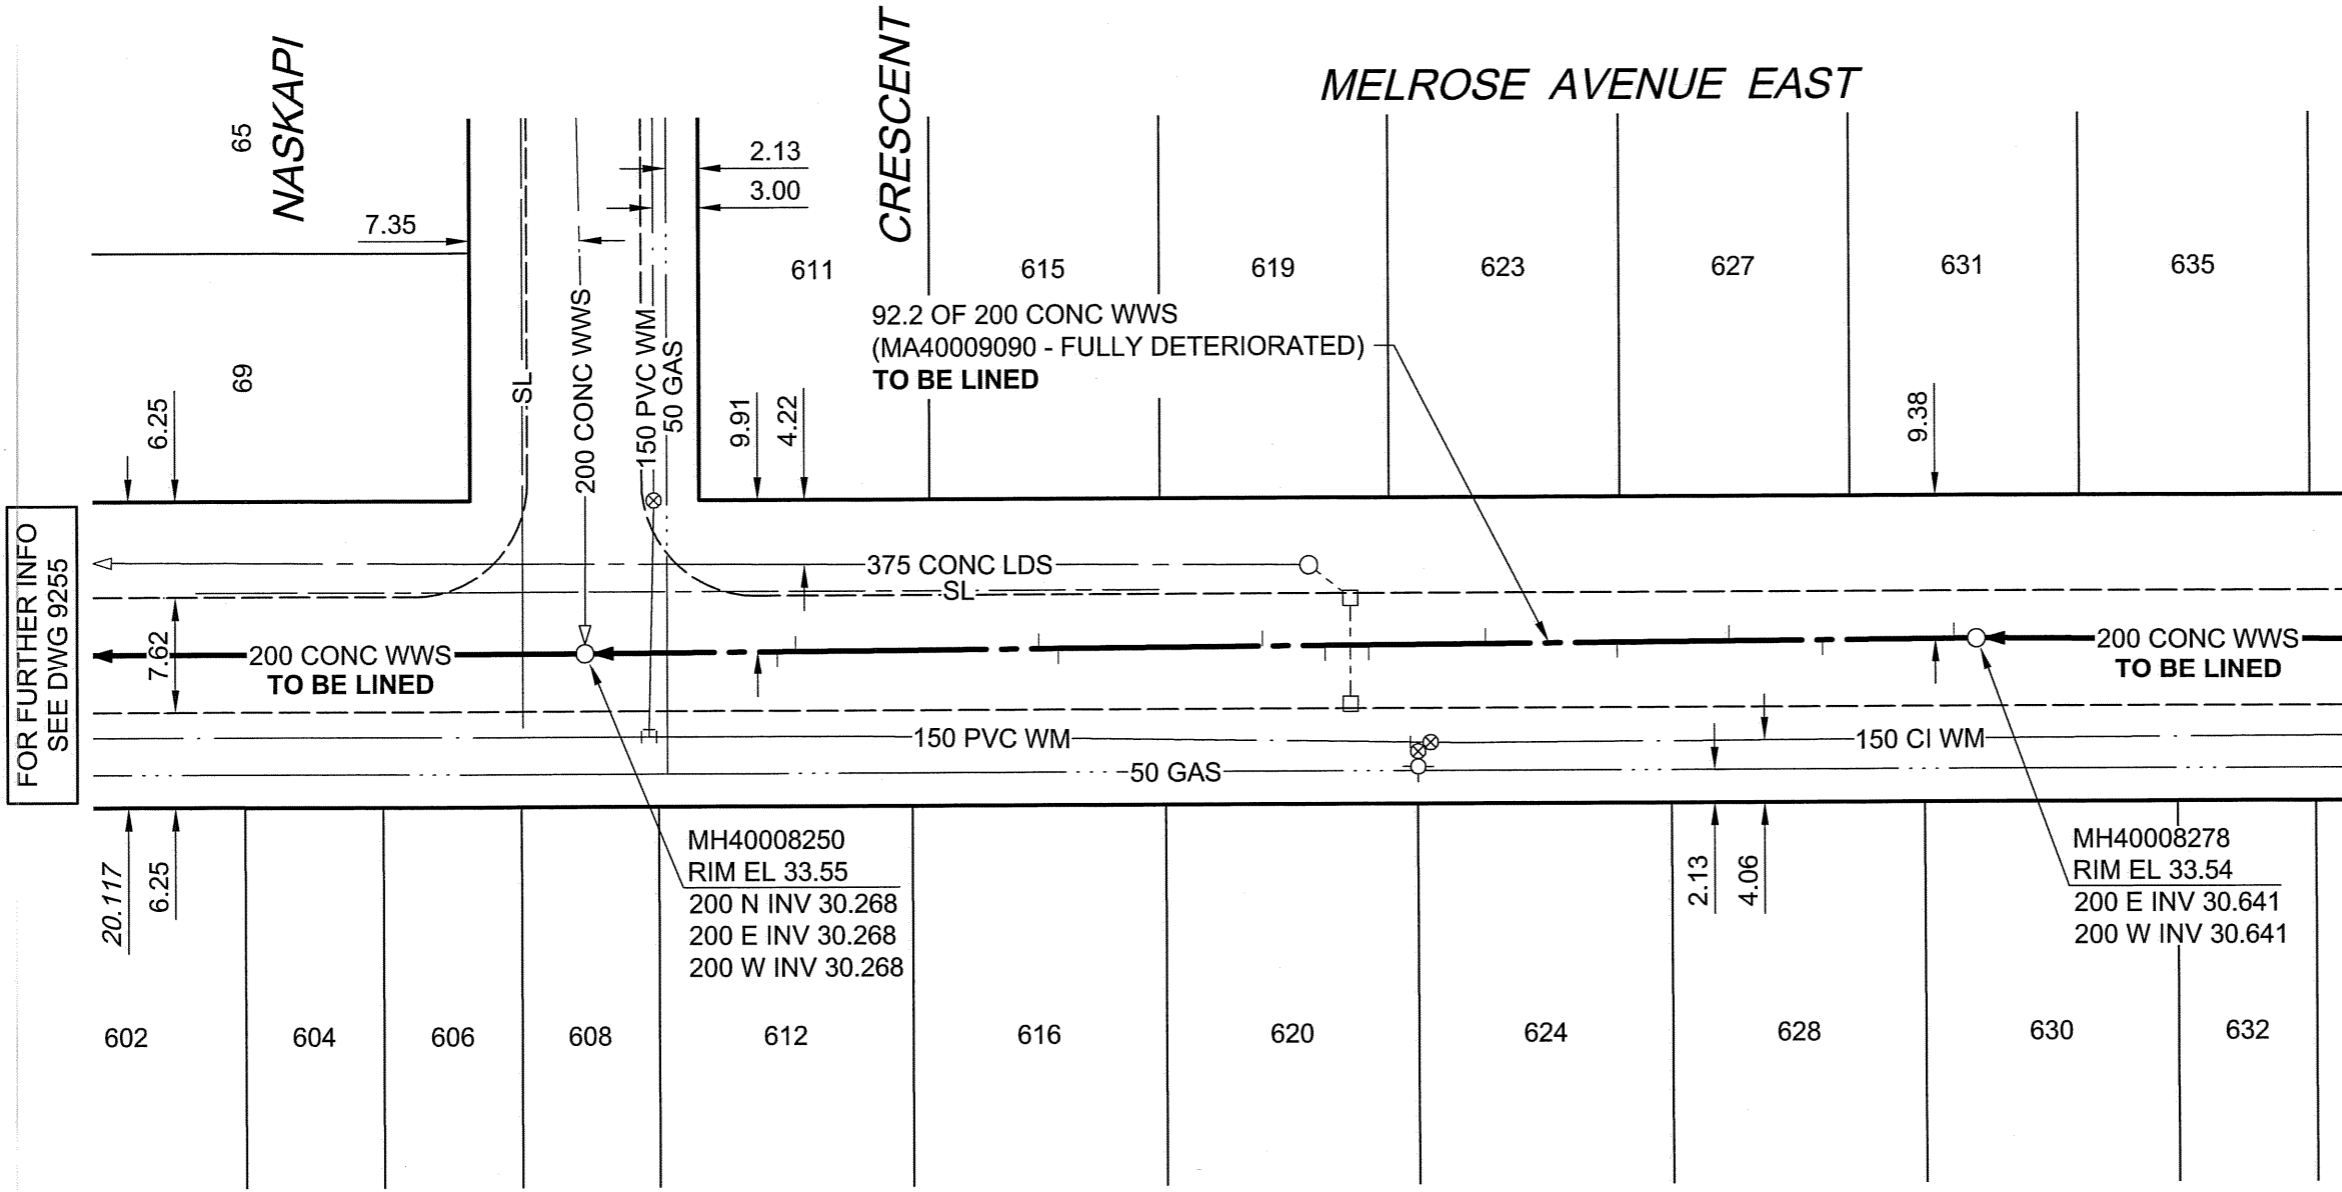

FOR FURTHER INFO SEE DWG 9255

FOR FURTHER INFO SEE DWG 9257

SEWER JUNCTION INFORMATION

REF MH*	DIST FROM* REF MH	SIZE*	CLOCK AT*
MH40008278	1.50	150Ø	03
MH40008278	10.20	150Ø	09
MH40008278	16.40	150Ø	03
MH40008278	23.80	150Ø	09
MH40008278	32.50	150Ø	03
MH40008278	40.20	150Ø	09
MH40008278	43.10	150Ø	09
MH40008278	47.30	150Ø	03
MH40008278	60.80	150Ø	09
MH40008278	62.10	150Ø	03
MH40008278	78.20	150Ø	03
MH40008278	79.40	150Ø	10

*JUNCTION INFORMATION FROM VIDEO INSPECTION

METRIC
WHOLE NUMBERS INDICATE MILLIMETRES
DECIMALIZED NUMBERS INDICATE METRES

APEGM
Certificate of Authorization
AECOM Canada Ltd.
No. 4671 Date: 10/07/06

BID OPPORTUNITY NO. 361-2010

LOCATION APPROVED UNDERGROUND STRUCTURES

BM 81R941 ELEV 233.514m
N.E. Cor. Pandora Ave. E. & Wayoata St.; Tblt. on top of 0.05 m dia. x 2.4 m iron pipe, 8.53 m S. of N.L. of Pandora Ave. E. & 18.29 m E. of W.L. of Wayoata St.

NO.	REVISIONS	YY/MM/DD	BY
0	ISSUED FOR CONSTRUCTION	10/1/06	KMB

NOTE: LOCATION OF UNDERGROUND STRUCTURES AS SHOWN ARE BASED ON THE BEST INFORMATION AVAILABLE. BUT NO GUARANTEE IS GIVEN THAT ALL EXISTING UTILITIES ARE SHOWN OR THAT THE GIVEN LOCATIONS ARE EXACT. CONFIRMATION OF EXISTENCE AND EXACT LOCATION OF ALL SERVICES MUST BE OBTAINED FROM THE INDIVIDUAL UTILITIES BEFORE PROCEEDING WITH CONSTRUCTION.

AECOM

This drawing has been prepared for the use of AECOM's client and may not be used, reproduced or relied upon by third parties, except as agreed by AECOM and its client, as required by law or for use by governmental reviewing agencies. AECOM accepts no responsibility, and denies any liability whatsoever, to any party that modifies this drawing without AECOM's express written consent. Do not scale this document. All measurements must be obtained from stated dimensions.

DESIGNED BY	ALD	CHECKED BY	PL
DRAWN BY	KMB	APPROVED BY	<i>[Signature]</i>
HOR. SCALE	1:500	RELEASED FOR CONSTRUCTION	<i>[Signature]</i>
VERT. SCALE	N/A	DATE	10/07/06

PROFESSIONAL'S SEAL

PROVINCE OF MANITOBA
07 July 2010
C. C. MACEY
REGISTERED ENGINEER

CONSULTANT DRAWING NO.
60154221-01-C-130-R0X.dwg

THE CITY OF WINNIPEG
WATER AND WASTE DEPARTMENT

2010 WASTE WATER SEWER RENEWALS
BY CIPP LINING
CONTRACT 13
MELROSE AVENUE EAST
NASKAPI CRESCENT
TO 58m W OF MINIKADA BAY

SHEET 30 OF 73
CITY DRAWING NUMBER
9256
REV 0