


B SIZE 11" x 17" (279mm x 432mm)

PLOT: 7/5/2010 5:18:15 PM


FILE NAME: 60154221-01-C-134-R0X.dwg Saved By: berardtk



PANDORA AVENUE EAST

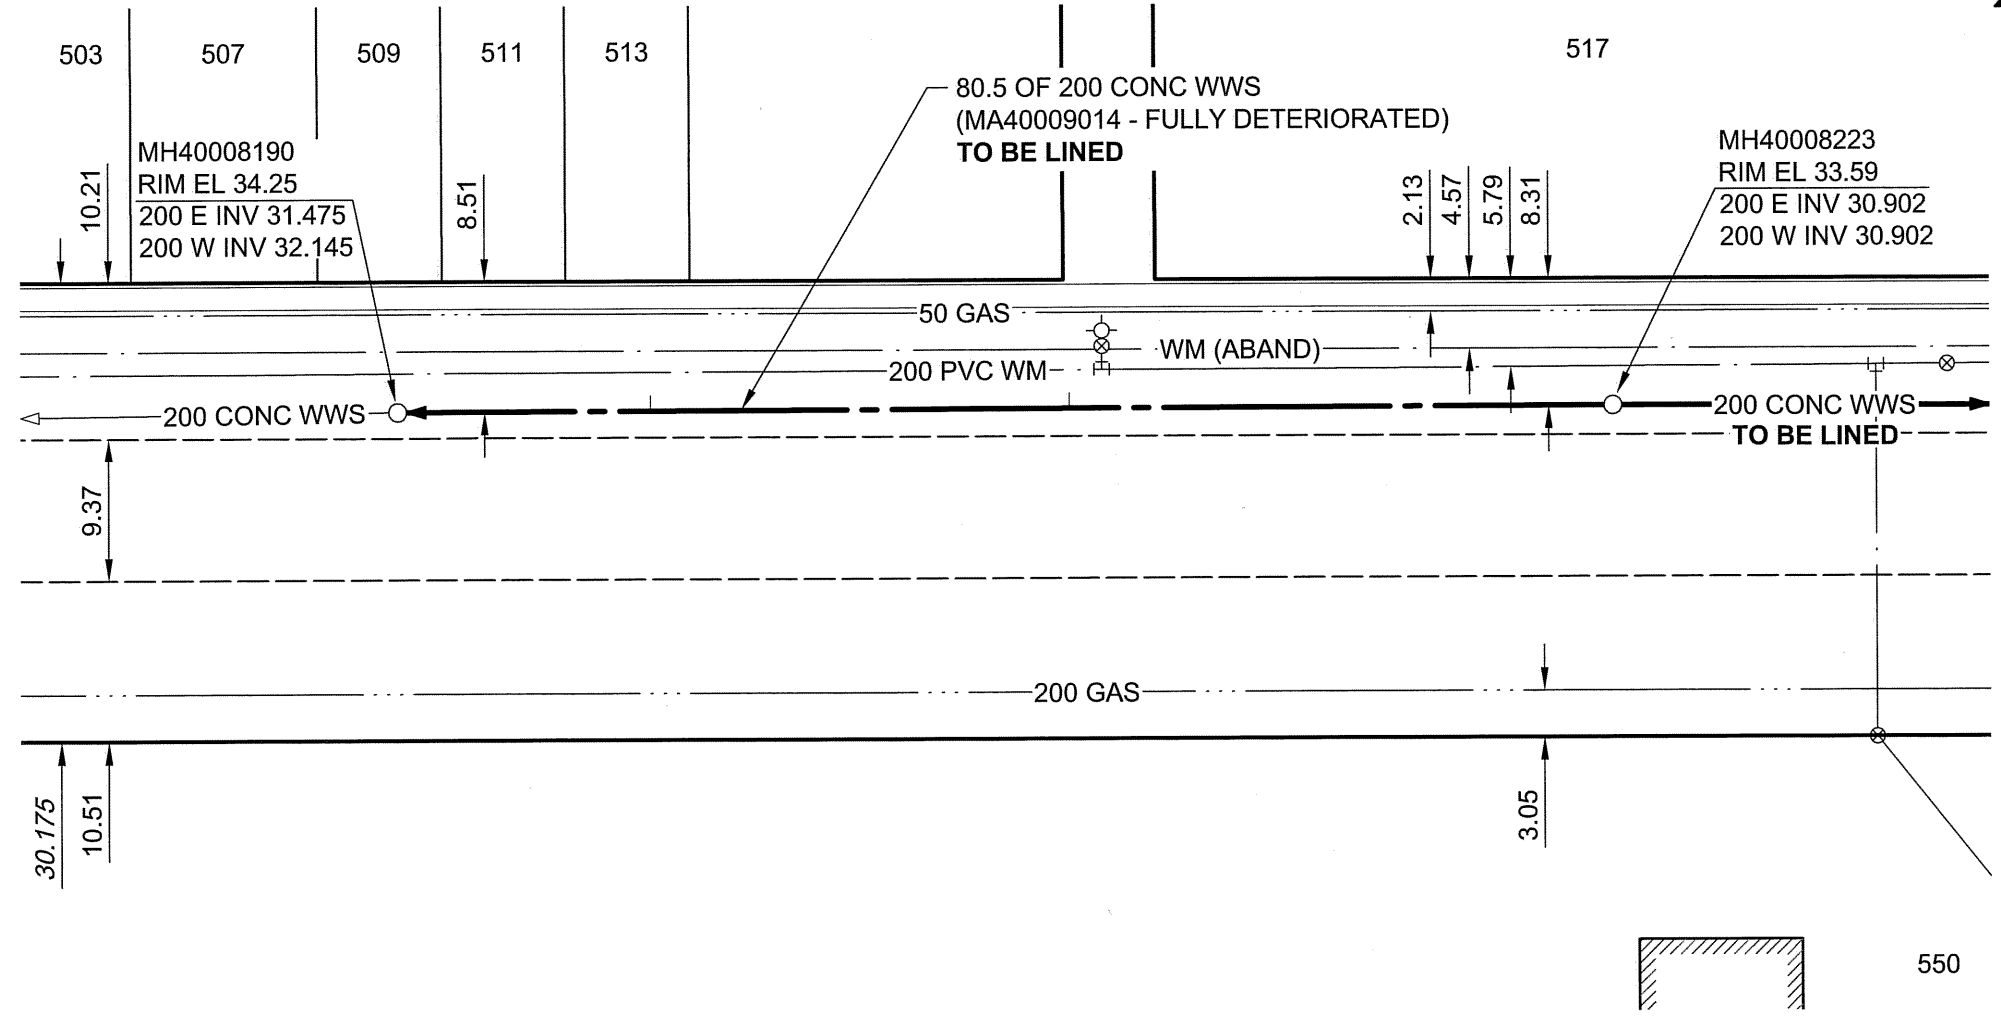

FOR FURTHER INFO
SEE DWG 9261

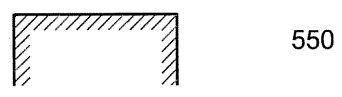

SEWER JUNCTION INFORMATION			
REF MH*	DIST FROM* REF MH	SIZE*	CLOCK AT*
MH40008190	16.80	150Ø	09
MH40008190	44.50	150Ø	09

*JUNCTION INFORMATION FROM VIDEO INSPECTION

METRIC
WHOLE NUMBERS INDICATE MILLIMETRES
DECIMALIZED NUMBERS INDICATE METRES

AECOM
Certificate of Authorization
AECOM Canada Ltd.
No. 4671 Date: 10/07/06

BID OPPORTUNITY NO. 361-2010

LOCATION APPROVED UNDERGROUND STRUCTURES	
SUPR. U/G STRUCTURES COMMITTEE	DATE
NOTE: LOCATION OF UNDERGROUND STRUCTURES AS SHOWN ARE BASED ON THE BEST INFORMATION AVAILABLE. BUT NO GUARANTEE IS GIVEN THAT ALL EXISTING UTILITIES ARE SHOWN OR THAT THE GIVEN LOCATIONS ARE EXACT. CONFIRMATION OF EXISTENCE AND EXACT LOCATION OF ALL SERVICES MUST BE OBTAINED FROM THE INDIVIDUAL UTILITIES BEFORE PROCEEDING WITH CONSTRUCTION.	

BM 87R464 ELEV 234.192m	N.E. Cor. Pandora Ave. E. & Leola St. Tbit. on top of 0.05 m sq. x 2.4 m iron tube, 11 m W. of W. wall & 9 m S. of most Sly. wall No. 501 Pandora Ave. E. or 7.8 m W. of E.L. Leola St. & 2.7 m S. of N.L. Pandora Ave. E.		
NO.	REVISIONS	YY/MM/DD	BY
0	ISSUED FOR CONSTRUCTION	07/16	KMB

AECOM		This drawing has been prepared for the use of AECOM's client and may not be used, reproduced or relied upon by third parties, except as agreed by AECOM and its client, as required by law or for use by governmental reviewing agencies. AECOM accepts no responsibility, and denies any liability whatsoever, to any party that modifies this drawing without AECOM's express written consent. Do not scale this document. All measurements must be obtained from stated dimensions.	
DESIGNED BY	ALD	CHECKED BY	PL
DRAWN BY	KMB	APPROVED BY	<i>Signature</i>
HOR. SCALE	1:500	RELEASED FOR CONSTRUCTION	<i>Signature</i>
VERT. SCALE	N/A	DATE	10/07/06

PROFESSIONAL'S SEAL
PROVINCE OF MANITOBA
66 July 2010
C. C. MACEY
REGISTERED ENGINEER
CONSULTANT DRAWING NO.
60154221-01-C-134-R0X.dwg

THE CITY OF WINNIPEG
WATER AND WASTE DEPARTMENT

2010 WASTE WATER SEWER RENEWALS
BY CIPP LINING
CONTRACT 13
PANDORA AVENUE EAST
20m E OF LEOLA STREET
TO 153m W OF WAYOTA STREET

SHEET 34 OF 73
CITY DRAWING NUMBER 9260
REV 0

AECOM REVIEW DRFT CHK