




PANDORA AVENUE EAST

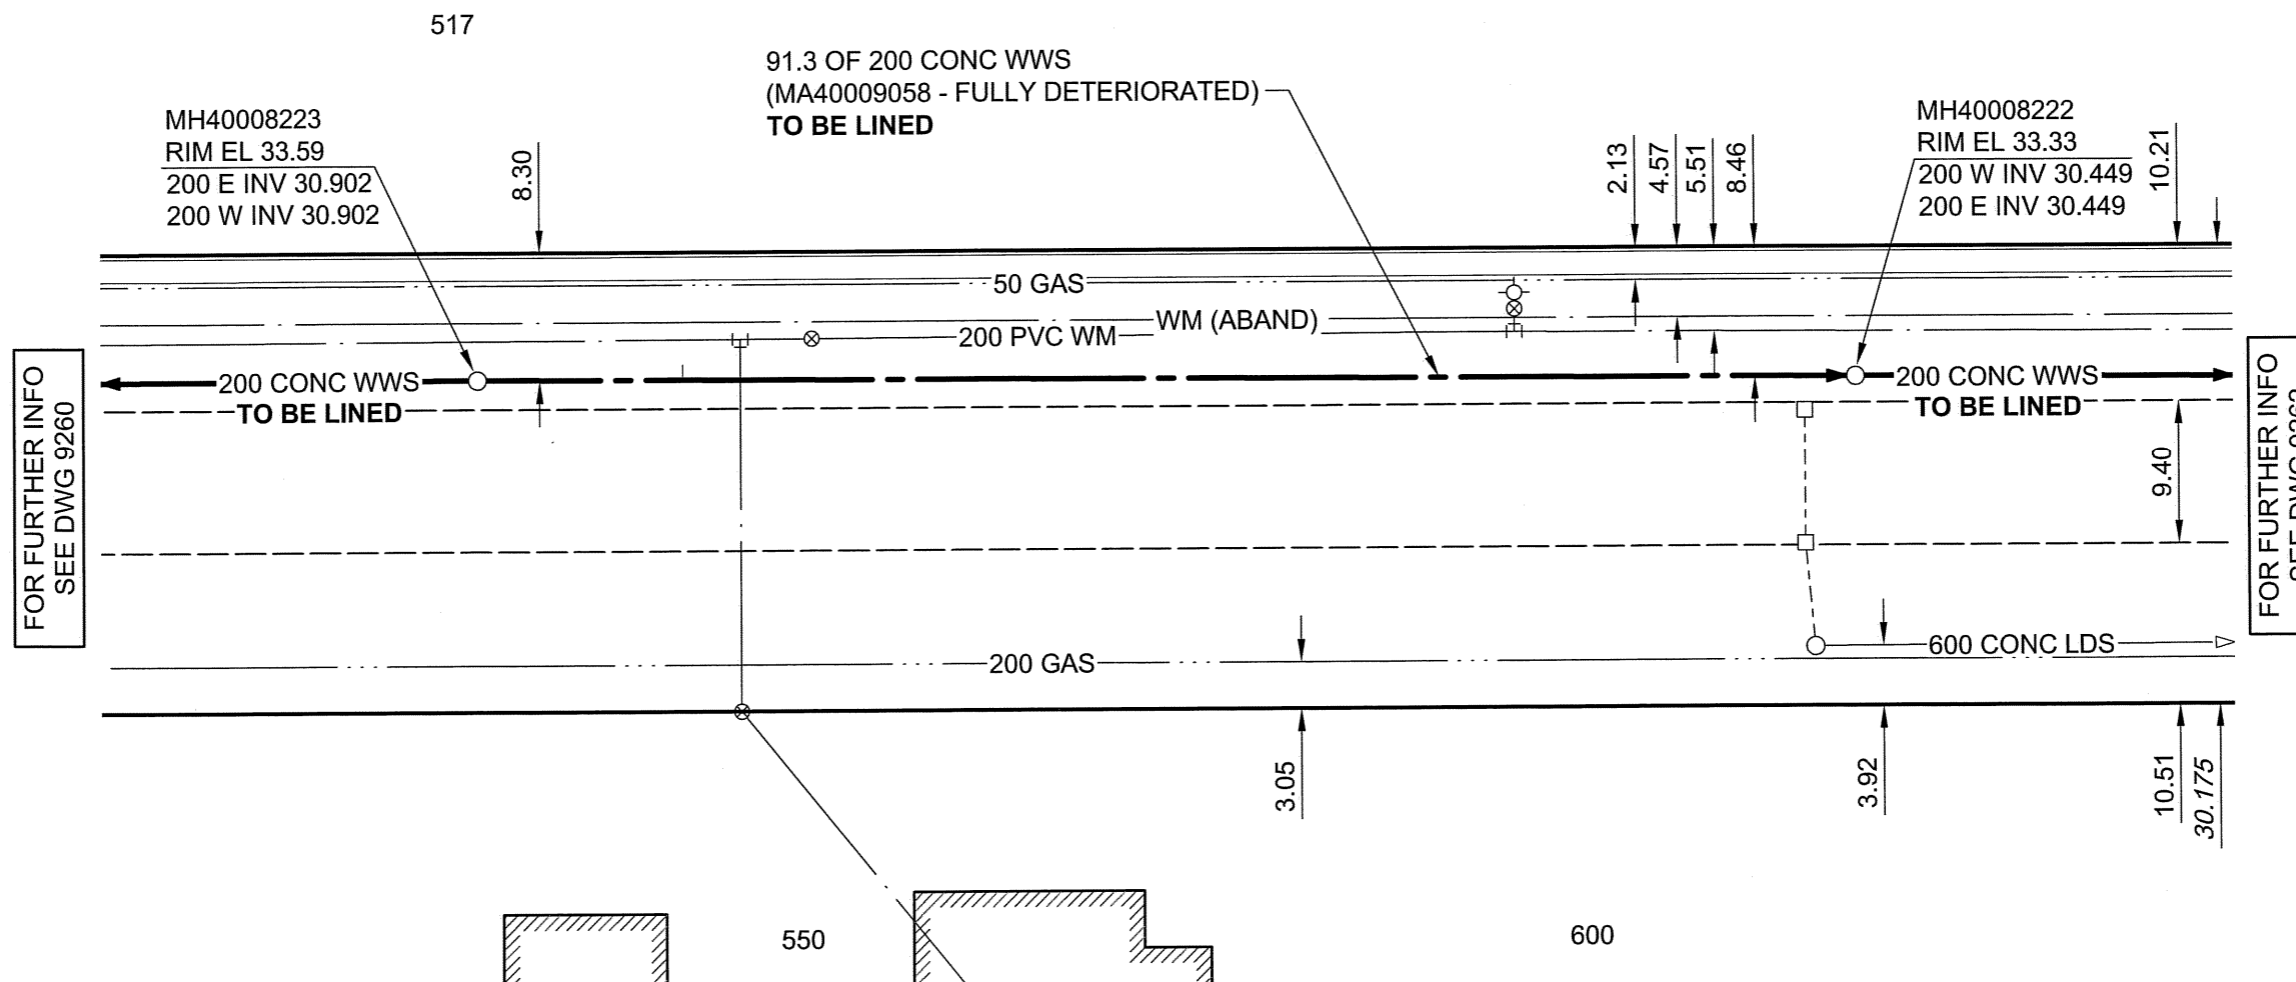

FOR FURTHER INFO
SEE DWG 9260

FOR FURTHER INFO
SEE DWG 9262

SEWER JUNCTION INFORMATION

REF MH*	DIST FROM* REF MH	SIZE*	CLOCK AT*
MH40008223	13.60	150Ø	09

*JUNCTION INFORMATION FROM VIDEO INSPECTION

BID OPPORTUNITY NO. 361-2010

METRIC
WHOLE NUMBERS INDICATE MILLIMETRES
DECIMALIZED NUMBERS INDICATE METRES

AECOM
Certificate of Authorization
AECOM Canada Ltd.
No. 4671 Date: 10/07/06

LOCATION APPROVED
UNDERGROUND STRUCTURES

SUPR. U/G STRUCTURES COMMITTEE DATE

NOTE:
LOCATION OF UNDERGROUND STRUCTURES AS SHOWN ARE BASED ON THE BEST INFORMATION AVAILABLE. BUT NO GUARANTEE IS GIVEN THAT ALL EXISTING UTILITIES ARE SHOWN OR THAT THE GIVEN LOCATIONS ARE EXACT. CONFIRMATION OF EXISTENCE AND EXACT LOCATION OF ALL SERVICES MUST BE OBTAINED FROM THE INDIVIDUAL UTILITIES BEFORE PROCEEDING WITH CONSTRUCTION.

BM 81R941 ELEV 233.514m	N.E. Cor. Pandora Ave. E. & Wayota St.; 1bit. on top of 0.05 m dia. x 2.4 m iron pipe, 8.53 m S. of N.L. of Pandora Ave. E. & 18.29 m E. of W.L. of Wayota St.		
NO.	REVISIONS	YY/MM/DD	BY
0	ISSUED FOR CONSTRUCTION	10/7/06	KMB

AECOM

This drawing has been prepared for the use of AECOM's client and may not be used, reproduced or relied upon by third parties, except as agreed by AECOM and its client, as required by law or for use by governmental reviewing agencies. AECOM accepts no responsibility, and denies any liability whatsoever, to any party that modifies this drawing without AECOM's express written consent. Do not scale this document. All measurements must be obtained from stated dimensions.

DESIGNED BY	ALD	CHECKED BY	PL
DRAWN BY	KMB	APPROVED BY	<i>[Signature]</i>
HOR. SCALE	1:500	RELEASED FOR CONSTRUCTION	<i>[Signature]</i>
VERT. SCALE	N/A	DATE	10/07/06

PROFESSIONAL'S SEAL
PROVINCE OF MANITOBA
06 July 2010
C. C. MACEY
REGISTERED ENGINEER
CONSULTANT DRAWING NO.
60154221-01-C-135-R0X.dwg



THE CITY OF WINNIPEG WATER AND WASTE DEPARTMENT

2010 WASTE WATER SEWER RENEWALS
BY CIPP LINING
CONTRACT 13

PANDORA AVENUE EAST
100m E OF LEOLA STREET
TO 61m W OF WAYOTA STREET

SHEET	35	OF	73
CITY DRAWING NUMBER	9261		
REV	0		