


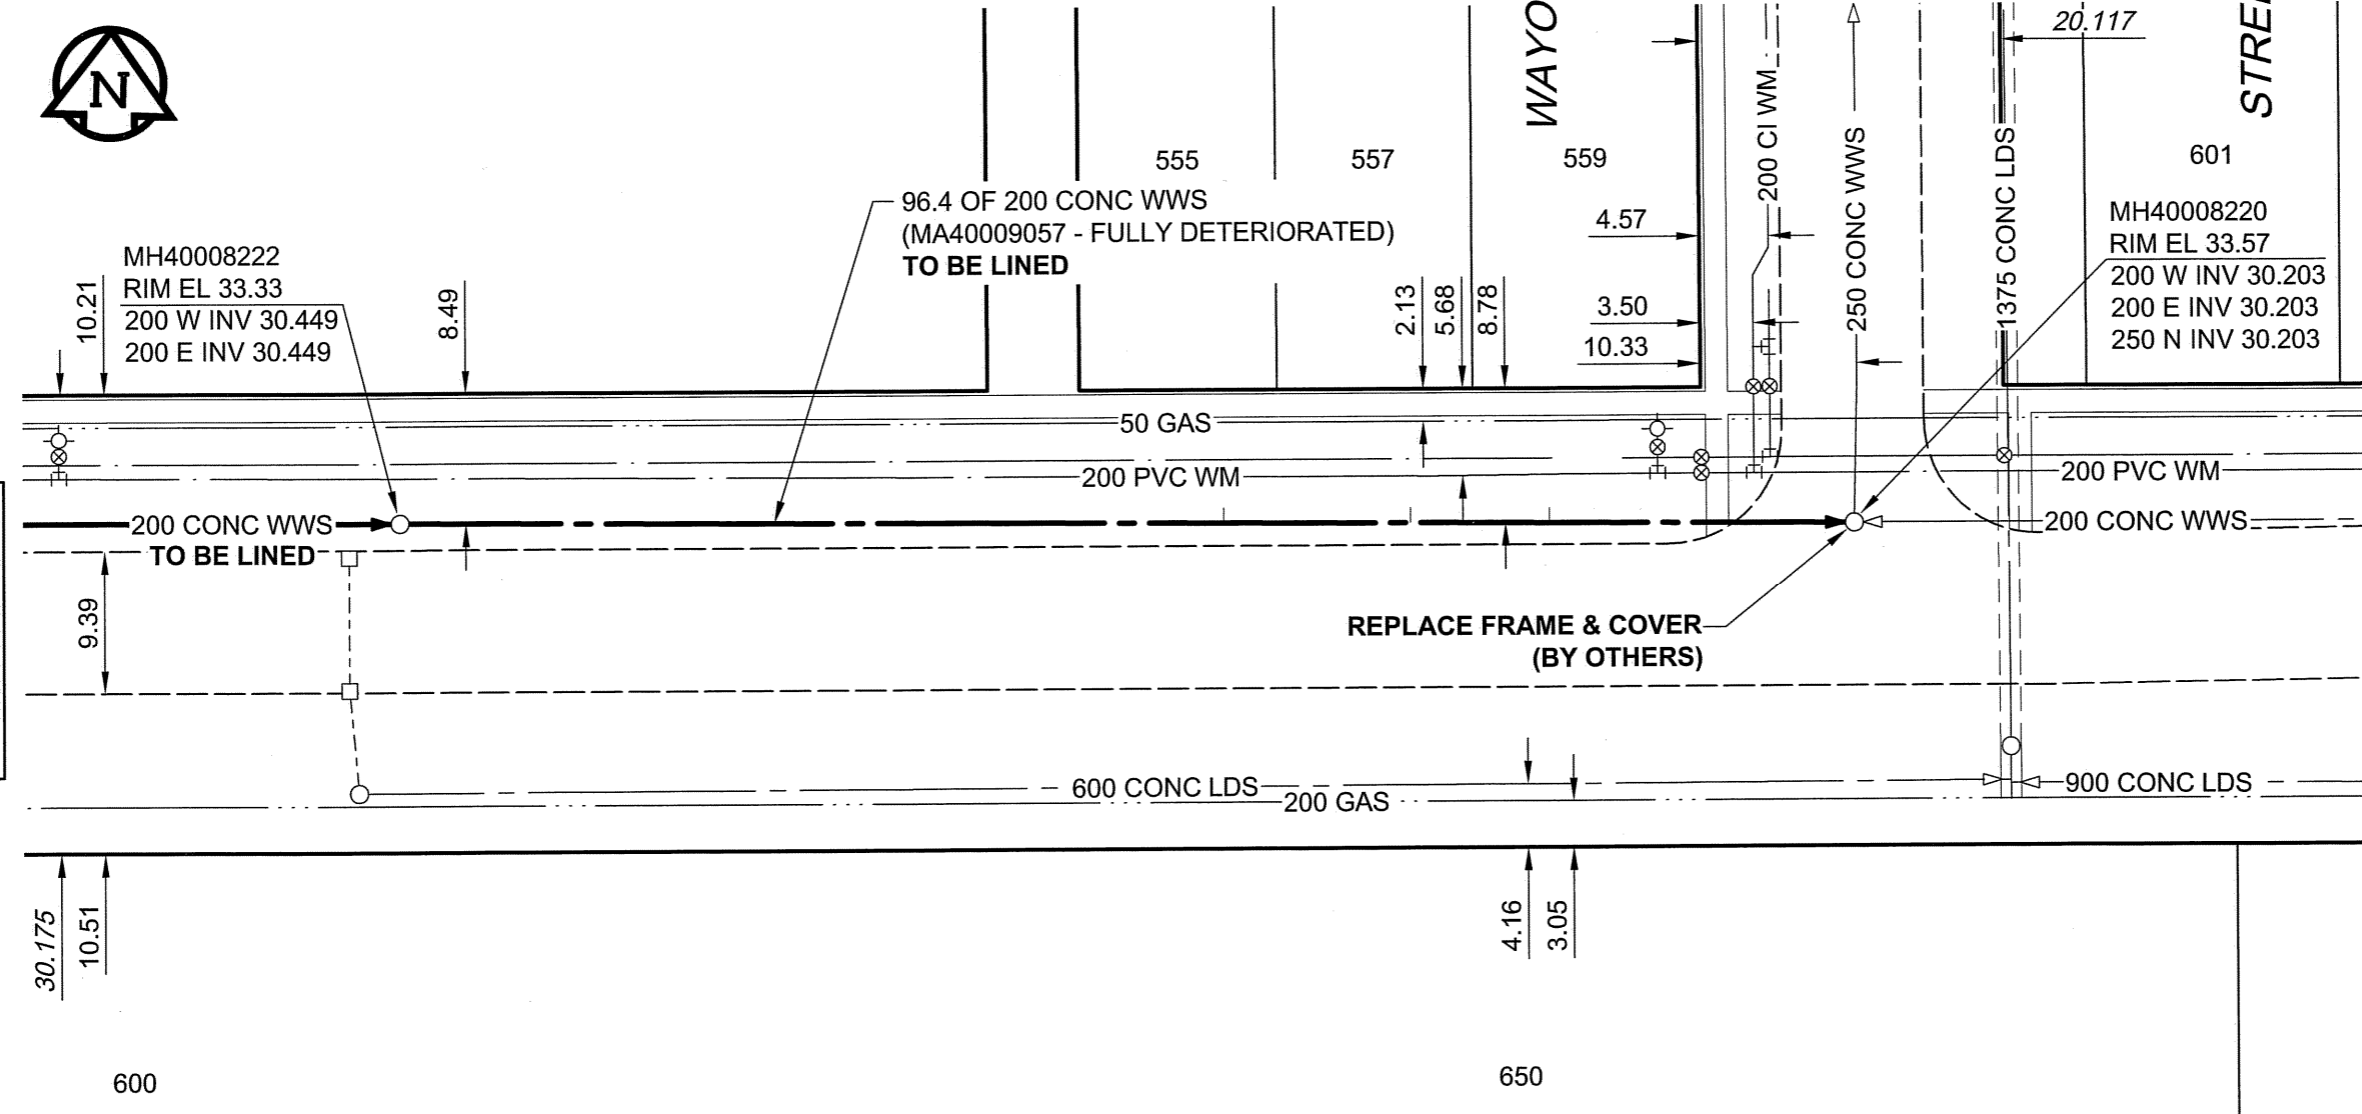

# PANDORA AVENUE EAST

WAYOTA

STREET



FOR FURTHER INFO  
SEE DWG 9261

### SEWER JUNCTION INFORMATION


REF MH*	DIST FROM* REF MH	SIZE*	CLOCK AT*
MH40008222	54.60	150Ø	09
MH40008222	67.00	150Ø	09
MH40008222	76.20	150Ø	09

\*JUNCTION INFORMATION FROM VIDEO INSPECTION

BID OPPORTUNITY NO. 361-2010

**METRIC**  
WHOLE NUMBERS INDICATE MILLIMETRES  
DECIMALIZED NUMBERS INDICATE METRES

**AECOM**  
Certificate of Authorization  
AECOM Canada Ltd.  
No. 4671 Date: 10/07/06

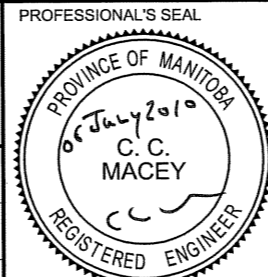

## THE CITY OF WINNIPEG WATER AND WASTE DEPARTMENT

**2010 WASTE WATER SEWER RENEWALS  
BY CIPP LINING  
CONTRACT 13**

**PANDORA AVENUE EAST**  
191m E OF LEOLA STREET  
TO WAYOTA STREET

SHEET 36 OF 73

CITY DRAWING NUMBER

**9262**

REV 0

### LOCATION APPROVED UNDERGROUND STRUCTURES

SUPR. U/G STRUCTURES COMMITTEE DATE

**NOTE:**  
LOCATION OF UNDERGROUND STRUCTURES AS SHOWN ARE BASED ON THE BEST INFORMATION AVAILABLE. BUT NO GUARANTEE IS GIVEN THAT ALL EXISTING UTILITIES ARE SHOWN OR THAT THE GIVEN LOCATIONS ARE EXACT. CONFIRMATION OF EXISTENCE AND EXACT LOCATION OF ALL SERVICES MUST BE OBTAINED FROM THE INDIVIDUAL UTILITIES BEFORE PROCEEDING WITH CONSTRUCTION.

N.E. Cor. Pandora Ave. E. & Wayota St.; 1bit. on top of 0.05 m dia. x 2.4 m iron pipe, 8.53 m S. of N.L. of Pandora Ave. E. & 18.29 m E. of W.L. of Wayota St.			
BM 81R941 ELEV 233.514m			
NO.	REVISIONS	YY/MM/DD	BY
0	ISSUED FOR CONSTRUCTION	10/1/06	KMB

<b>AECOM</b>			
DESIGNED BY	ALD	CHECKED BY	PL
DRAWN BY	KMB	APPROVED BY	<i>[Signature]</i>
HOR. SCALE	1:500	RELEASED FOR CONSTRUCTION	<i>[Signature]</i>
VERT. SCALE	N/A	DATE	10/07/06

PROFESSIONAL'S SEAL
CONSULTANT DRAWING NO. 60154221-01-C-136-R0X.dwg