


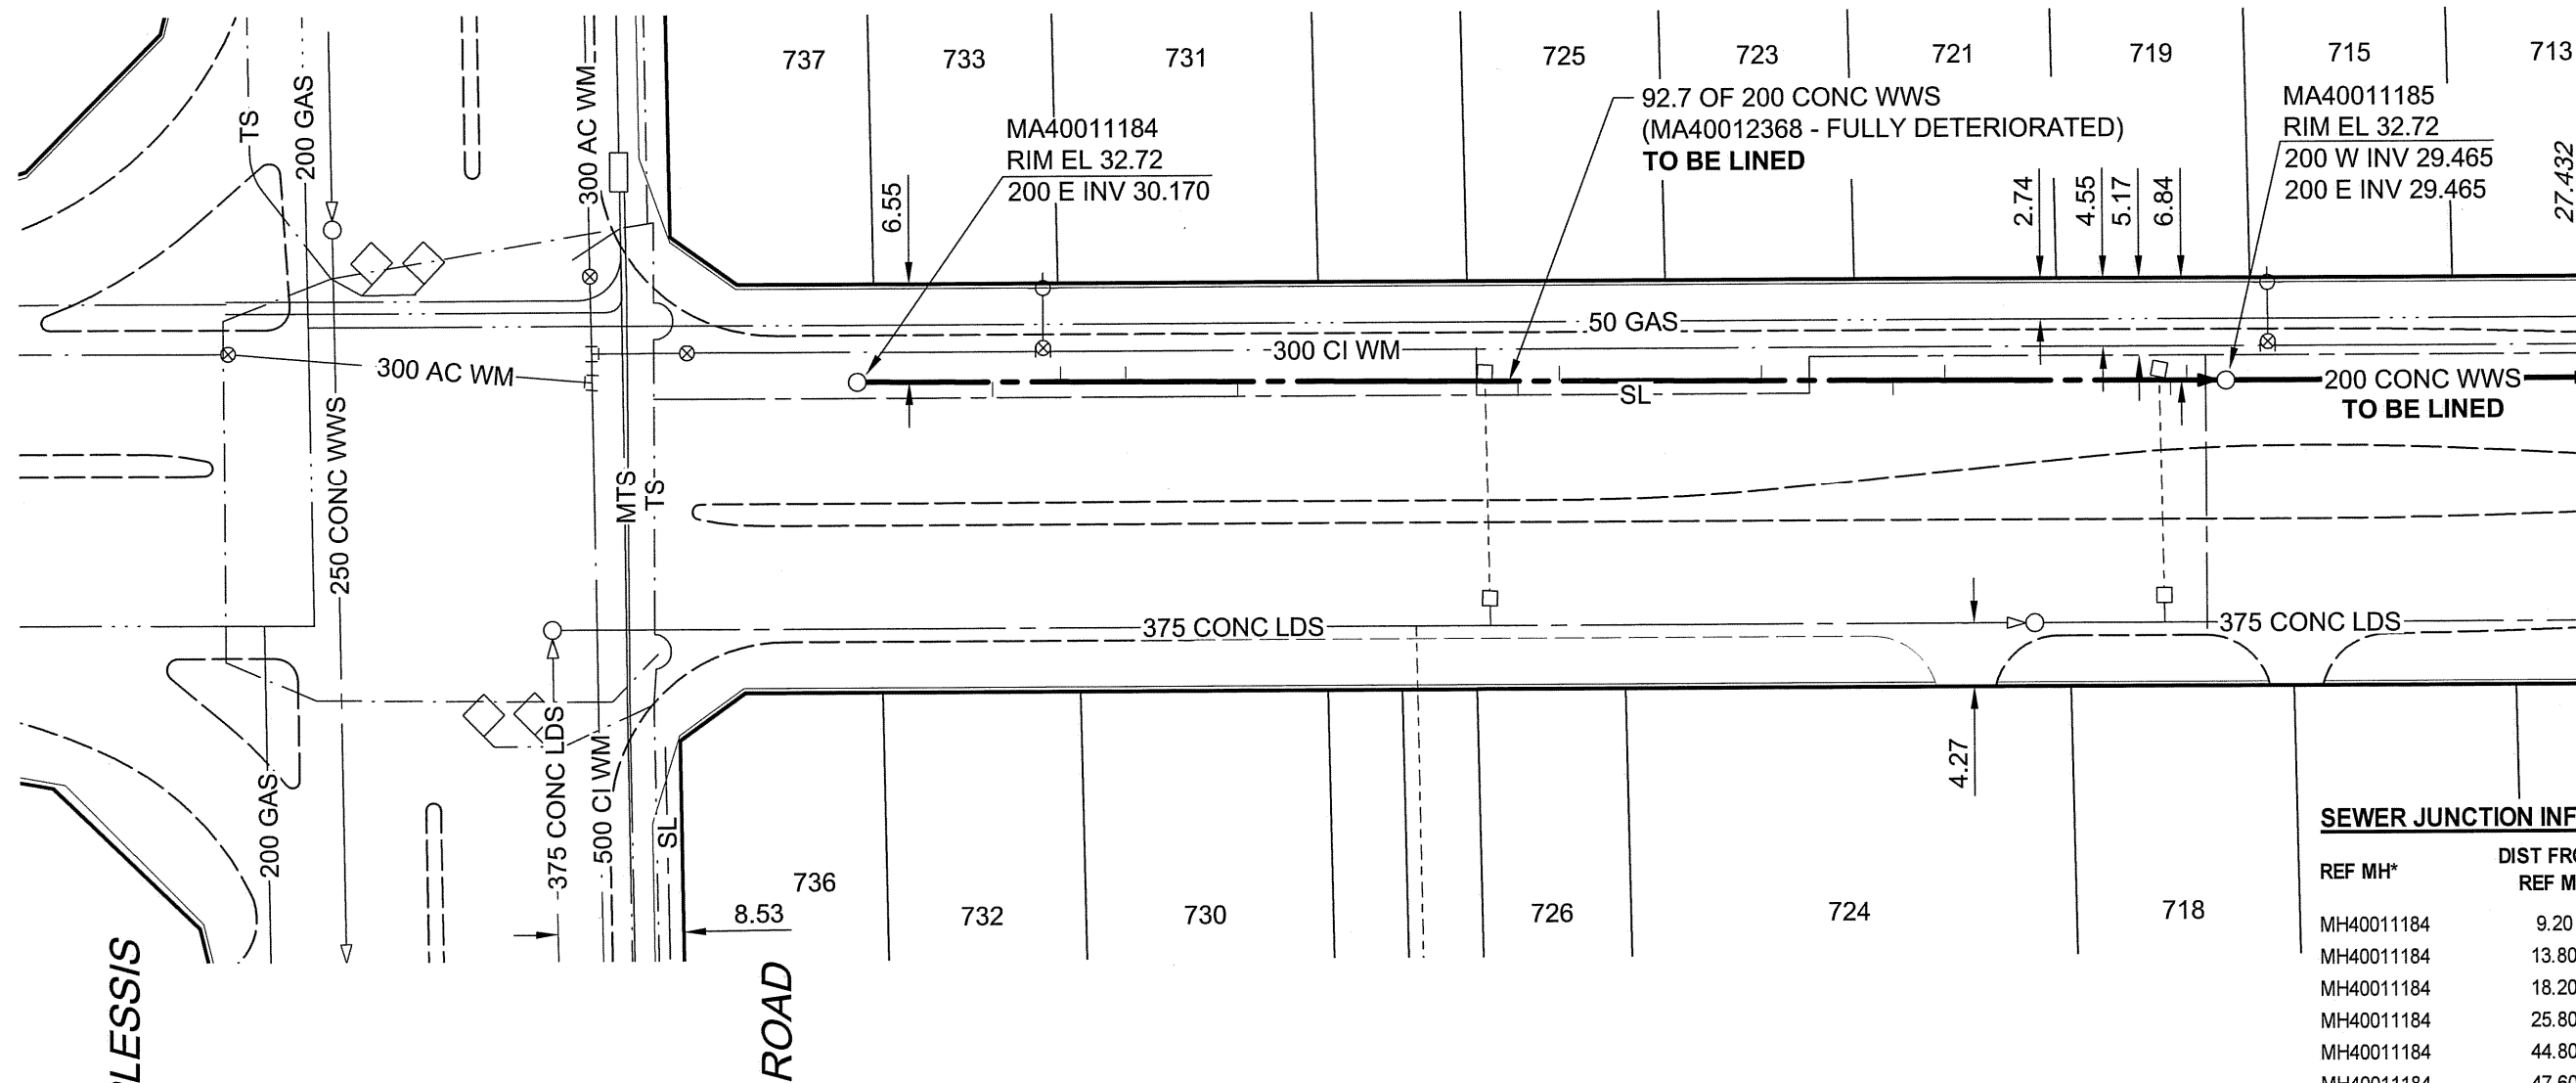

# REGENT AVENUE WEST



FOR FURTHER INFO  
SEE DWG 9265

### SEWER JUNCTION INFORMATION

REF MH*	DIST FROM* REF MH	SIZE*	CLOCK AT*
MH40011184	9.20	1000	02
MH40011184	13.80	1000	09
MH40011184	18.20	1000	09
MH40011184	25.80	1000	02
MH40011184	44.80	1000	02
MH40011184	47.60	1000	10
MH40011184	61.30	1000	10
MH40011184	70.20	1000	02
MH40011184	73.70	1000	09
MH40011184	89.00	1000	02
MH40011184	90.10	1000	10

\*JUNCTION INFORMATION FROM VIDEO INSPECTION

BID OPPORTUNITY NO. 361-2010

## METRIC

WHOLE NUMBERS INDICATE MILLIMETRES  
DECIMALIZED NUMBERS INDICATE METRES



Certificate of Authorization

AECOM Canada Ltd.

No. 4671 Date: 10/07/06

### LOCATION APPROVED UNDERGROUND STRUCTURES

SUPR. U/G STRUCTURES COMMITTEE DATE

NOTE:  
LOCATION OF UNDERGROUND STRUCTURES AS SHOWN ARE BASED ON THE BEST INFORMATION AVAILABLE. BUT NO GUARANTEE IS GIVEN THAT ALL EXISTING UTILITIES ARE SHOWN OR THAT THE GIVEN LOCATIONS ARE EXACT. CONFIRMATION OF EXISTENCE AND EXACT LOCATION OF ALL SERVICES MUST BE OBTAINED FROM THE INDIVIDUAL UTILITIES BEFORE PROCEEDING WITH CONSTRUCTION.


BM 87R498 ELEV 232.489m	N.W. Cor. Ravelston Ave. W. & Brewster St. Tbtt. on top of 0.05 m sq. x 2.4 m iron tube, 16.3 m S. of most Sly. wall & 2.7 m E. of E. wall No. 701 Ravelston Ave. W. or 17.1 m N. of S.L. Ravelston Ave. W. & on W.L. of Brewster St.		
NO.	REVISIONS	YY/MM/DD	BY
0	ISSUED FOR CONSTRUCTION	10/7/06	KMB



This drawing has been prepared for the use of AECOM's client and may not be used, reproduced or relied upon by third parties, except as agreed by AECOM and its client, as required by law or for use by governmental reviewing agencies. AECOM accepts no responsibility, and denies any liability whatsoever, to any party that modifies this drawing without AECOM's express written consent. Do not scale this document. All measurements must be obtained from stated dimensions.

DESIGNED BY	ALD	CHECKED BY	PL
DRAWN BY	KMB	APPROVED BY	<i>[Signature]</i>
HOR. SCALE	1:500	RELEASED FOR CONSTRUCTION	<i>[Signature]</i>
VERT. SCALE	N/A	DATE	10/07/06

### PROFESSIONAL'S SEAL

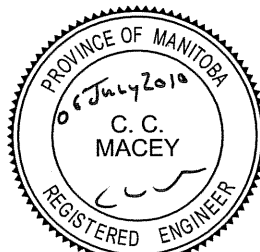

CONSULTANT DRAWING NO.  
60154221-01-C-138-R0X.dwg



# THE CITY OF WINNIPEG WATER AND WASTE DEPARTMENT

## 2010 WASTE WATER SEWER RENEWALS BY CIPP LINING CONTRACT 13

REGENT AVENUE WEST (N OF CL)  
PLESSIS ROAD  
TO 65m W OF MOROZ STREET

SHEET 38 OF 73

CITY DRAWING NUMBER

9264

REV 0