

B SIZE 11" x 17" (279mm x 432mm)


PLOT: 7/15/2010 5:21:16 PM

FILE NAME: 60154221-01-C-151-RDX.dwg Saved By: berardk

VICTORIA AVENUE WEST

HOKA STREET

STREET

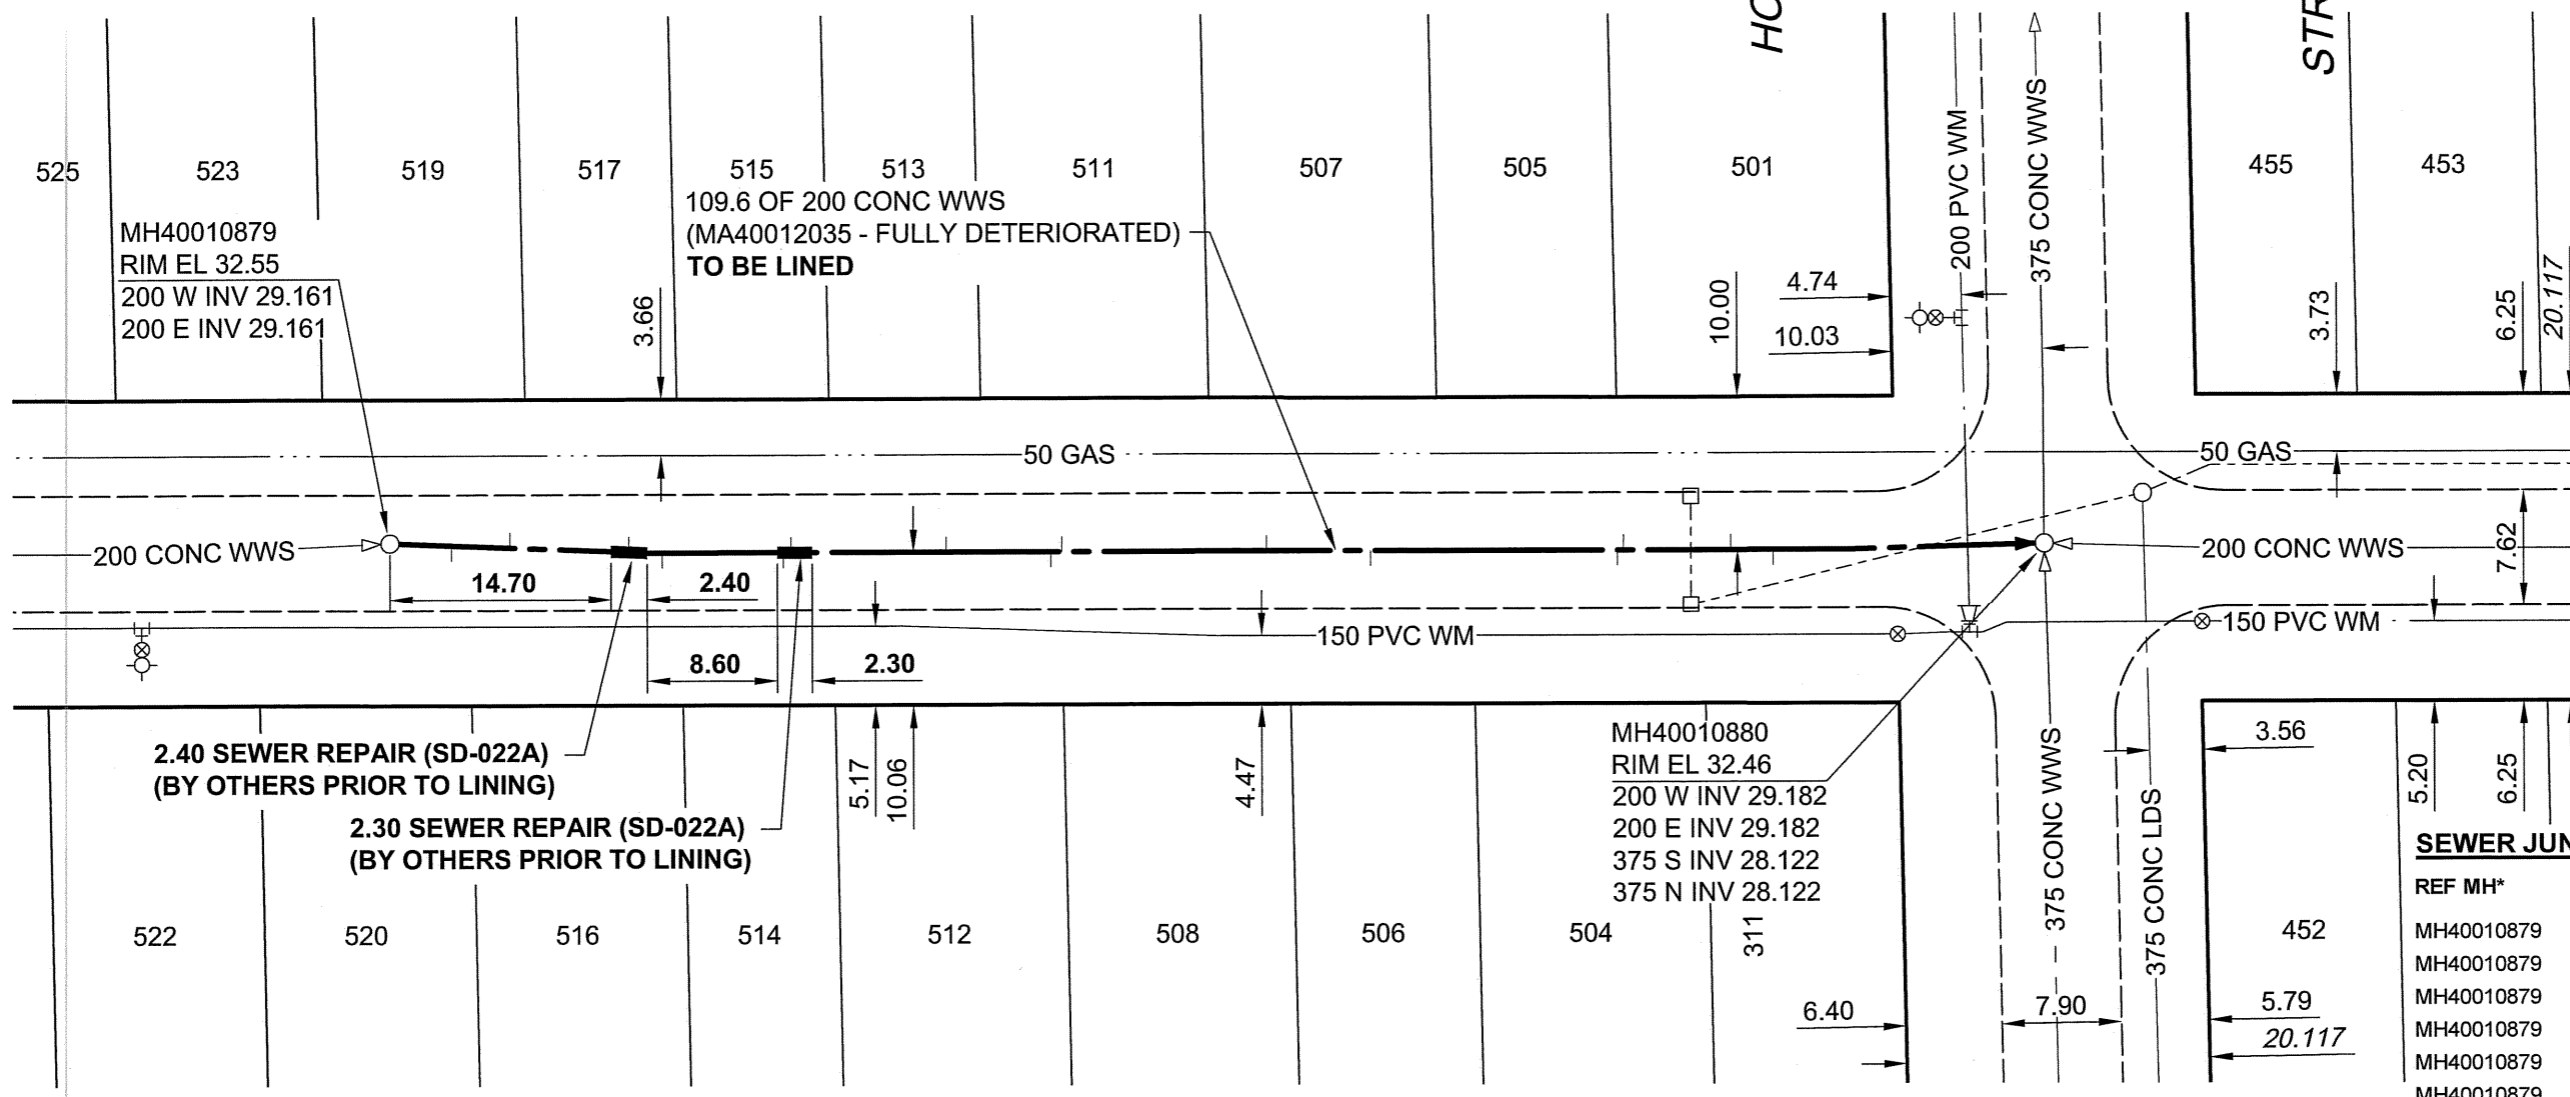

SEWER JUNCTION INFORMATION

REF MH*	DIST FROM* REF MH	SIZE*	CLOCK AT*
MH40010879	4.10	150Ø	03
MH40010879	8.00	150Ø	10
MH40010879	15.90	150Ø	10
MH40010879	18.10	150Ø	03
MH40010879	26.10	150Ø	02
MH40010879	26.60	150Ø	10
MH40010879	36.90	150Ø	10
MH40010879	43.80	150Ø	03
MH40010879	44.50	150Ø	10
MH40010879	58.10	150Ø	10
MH40010879	65.00	150Ø	02
MH40010879	81.30	150Ø	02
MH40010879	81.70	150Ø	10
MH40010879	88.80	150Ø	10
MH40010879	91.60	150Ø	02

*JUNCTION INFORMATION FROM VIDEO INSPECTION

BID OPPORTUNITY NO. 361-2010

METRIC
WHOLE NUMBERS INDICATE MILLIMETRES
DECIMALIZED NUMBERS INDICATE METRES

APEGM
Certificate of Authorization
AECOM Canada Ltd.
No. 4671 Date: 10/07/06

PROFESSIONAL'S SEAL
PROVINCE OF MANITOBA
06 July 2010
C. C. MACEY
REGISTERED ENGINEER

THE CITY OF WINNIPEG
WATER AND WASTE DEPARTMENT
2010 WASTE WATER SEWER RENEWALS
BY CIPP LINING
CONTRACT 13
VICTORIA AVENUE WEST
195m E OF BREWSTER STREET
TO HOKA STREET

LOCATION APPROVED UNDERGROUND STRUCTURES

SUPR. U/G STRUCTURES	DATE

NOTE:
LOCATION OF UNDERGROUND STRUCTURES AS SHOWN ARE BASED ON THE BEST INFORMATION AVAILABLE. BUT NO GUARANTEE IS GIVEN THAT ALL EXISTING UTILITIES ARE SHOWN OR THAT THE GIVEN LOCATIONS ARE EXACT. CONFIRMATION OF EXISTENCE AND EXACT LOCATION OF ALL SERVICES MUST BE OBTAINED FROM THE INDIVIDUAL UTILITIES BEFORE PROCEEDING WITH CONSTRUCTION.

NO.	REVISIONS	YY/MM/DD	BY
0	ISSUED FOR CONSTRUCTION	10/7/06	KMB

AECOM

DESIGNED BY	ALD	CHECKED BY	RZ
DRAWN BY	KMB	APPROVED BY	[Signature]
HOR. SCALE	1:500	RELEASED FOR CONSTRUCTION	[Signature]
VERT. SCALE	N/A	DATE	10/07/06

CONSULTANT DRAWING NO.
60154221-01-C-151-RDX.dwg

SHEET	51	OF	73
CITY DRAWING NUMBER	9277		
REV	0		