


B SIZE 11" x 17" (279mm x 432mm)

PLOT: 7/5/2010 5:21:26 PM

FILE NAME: 60154221-01-C-152-R0X.dwg Saved By: benardk

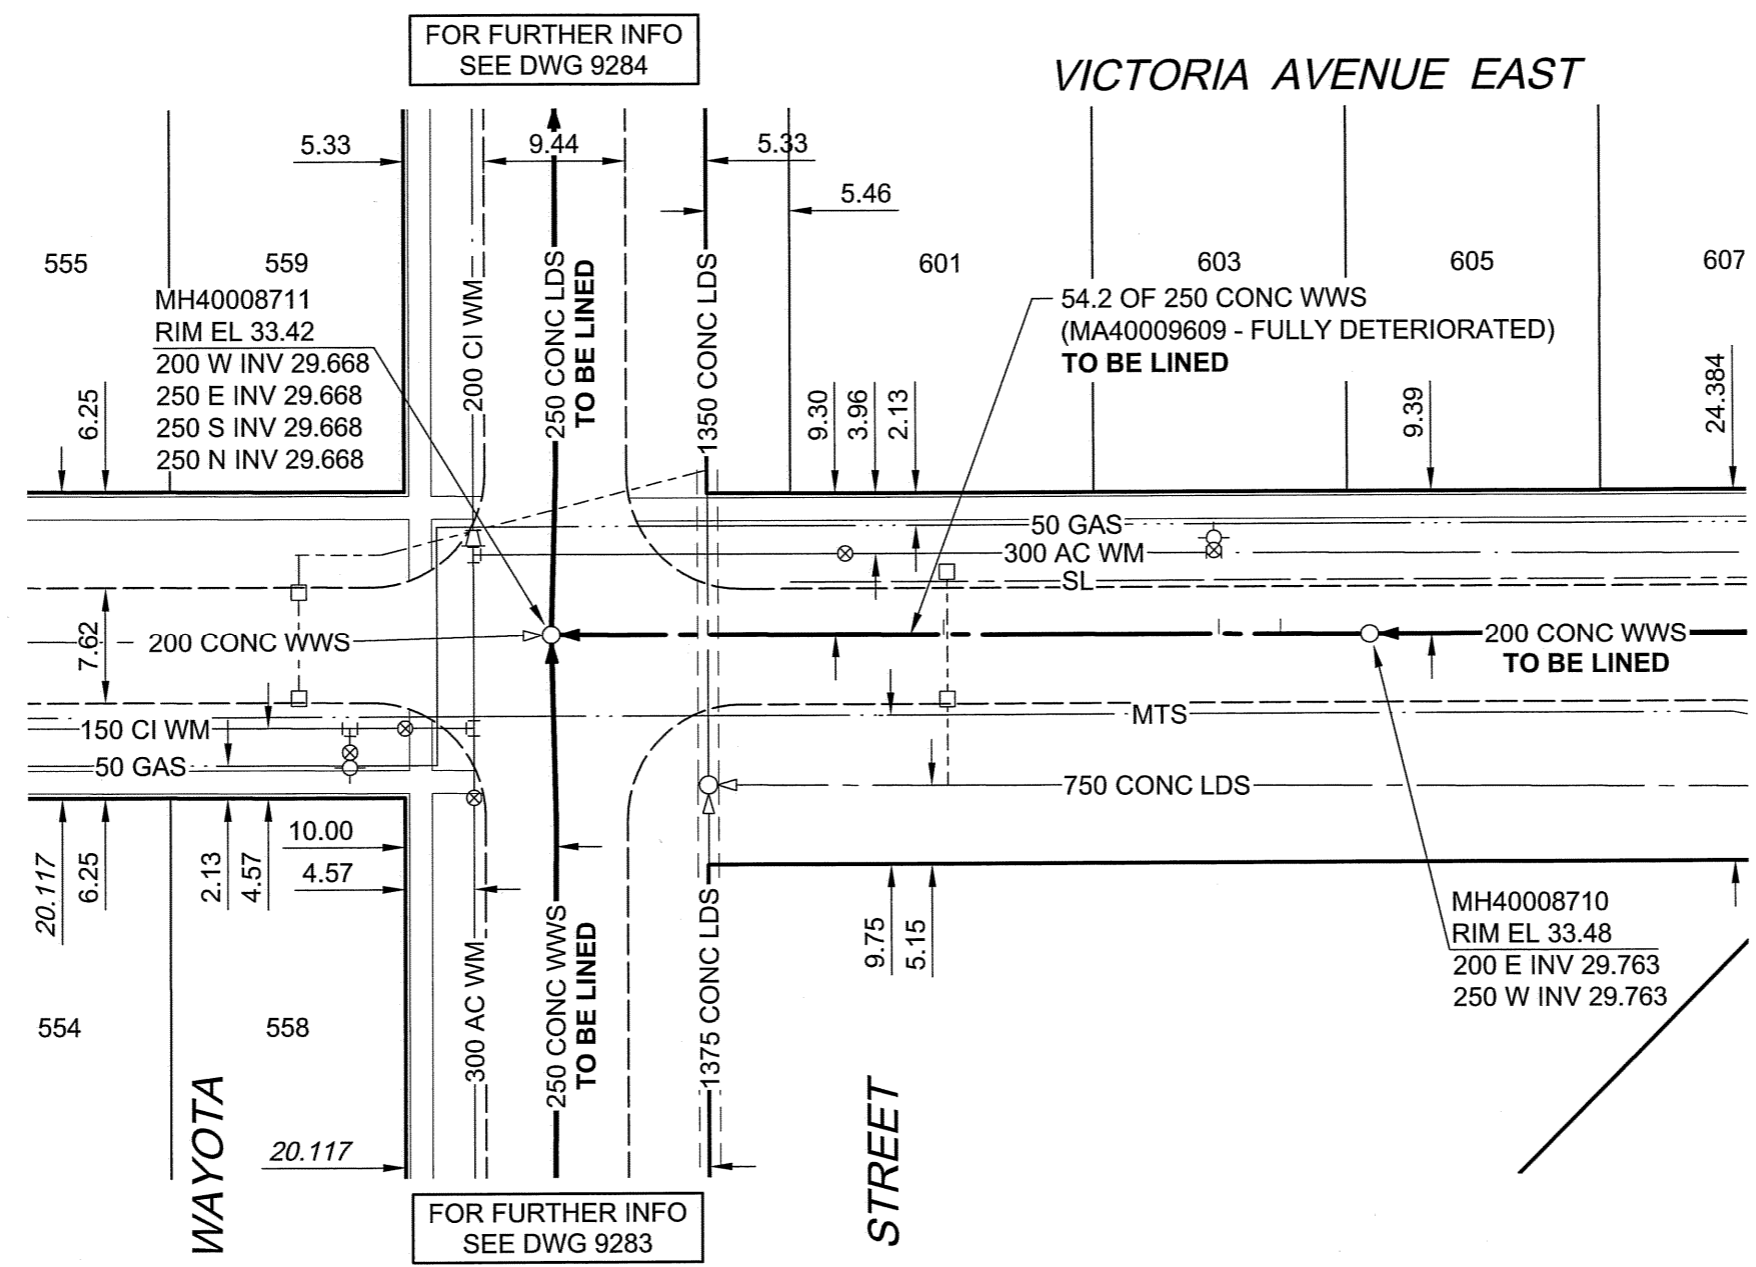

FOR FURTHER INFO  
SEE DWG 9284

FOR FURTHER INFO  
SEE DWG 9279

FOR FURTHER INFO  
SEE DWG 9283

**SEWER JUNCTION INFORMATION**

REF MH*	DIST FROM* REF MH	SIZE*	CLOCK AT*
MH40008711	26.00	1000	10
MH40008711	44.20	1000	11
MH40008710	5.90	1000	02

\*JUNCTION INFORMATION FROM VIDEO INSPECTION

### METRIC

WHOLE NUMBERS INDICATE MILLIMETRES  
DECIMALIZED NUMBERS INDICATE METRES

**APEGM**  
Certificate of Authorization  
AECOM Canada Ltd.  
No. 4671 Date: 10/07/06

BID OPPORTUNITY NO. 361-2010

AECOM REVIEW DRFT CHK

**LOCATION APPROVED**  
UNDERGROUND STRUCTURES

SUPR. U/G STRUCTURES COMMITTEE DATE

**NOTE:**  
LOCATION OF UNDERGROUND STRUCTURES AS SHOWN ARE BASED ON THE BEST INFORMATION AVAILABLE. BUT NO GUARANTEE IS GIVEN THAT ALL EXISTING UTILITIES ARE SHOWN OR THAT THE GIVEN LOCATIONS ARE EXACT. CONFIRMATION OF EXISTENCE AND EXACT LOCATION OF ALL SERVICES MUST BE OBTAINED FROM THE INDIVIDUAL UTILITIES BEFORE PROCEEDING WITH CONSTRUCTION.

BM 87R491 ELEV 233.681m	Wayota St. @ Ravelston Ave. E., Tbit. on top of 0.05 m sq. x 2.4 m iron tube, 16.4 m E. of W. L. Wayota St. & 8 m N. of S.L. Ravelston Ave. E.		
NO.	REVISIONS	YY/MM/DD	BY
0	ISSUED FOR CONSTRUCTION	10/7/06	KMB

**AECOM**

This drawing has been prepared for the use of AECOM's client and may not be used, reproduced or relied upon by third parties, except as agreed by AECOM and its client, as required by law or for use by governmental reviewing agencies. AECOM accepts no responsibility, and denies any liability whatsoever, to any party that modifies this drawing without AECOM's express written consent. Do not scale this document. All measurements must be obtained from stated dimensions.

DESIGNED BY	ALD	CHECKED BY	PL
DRAWN BY	KMB	APPROVED BY	<i>[Signature]</i>
HOR. SCALE	1:500	RELEASED FOR CONSTRUCTION	<i>[Signature]</i>
VERT. SCALE	N/A	DATE	10/07/06

PROFESSIONAL'S SEAL

PROVINCE OF MANITOBA  
07 July 2010  
C.C. MACEY  
REGISTERED ENGINEER

CONSULTANT DRAWING NO.  
60154221-01-C-152-R0X.dwg

**THE CITY OF WINNIPEG**  
WATER AND WASTE DEPARTMENT

2010 WASTE WATER SEWER RENEWALS  
BY CIPP LINING  
CONTRACT 13

VICTORIA AVENUE EAST  
WAYOTA STREET  
TO 5m W OF REGENT AVENUE EAST

SHEET 52 OF 73  
CITY DRAWING NUMBER  
**9278**  
REV 0