


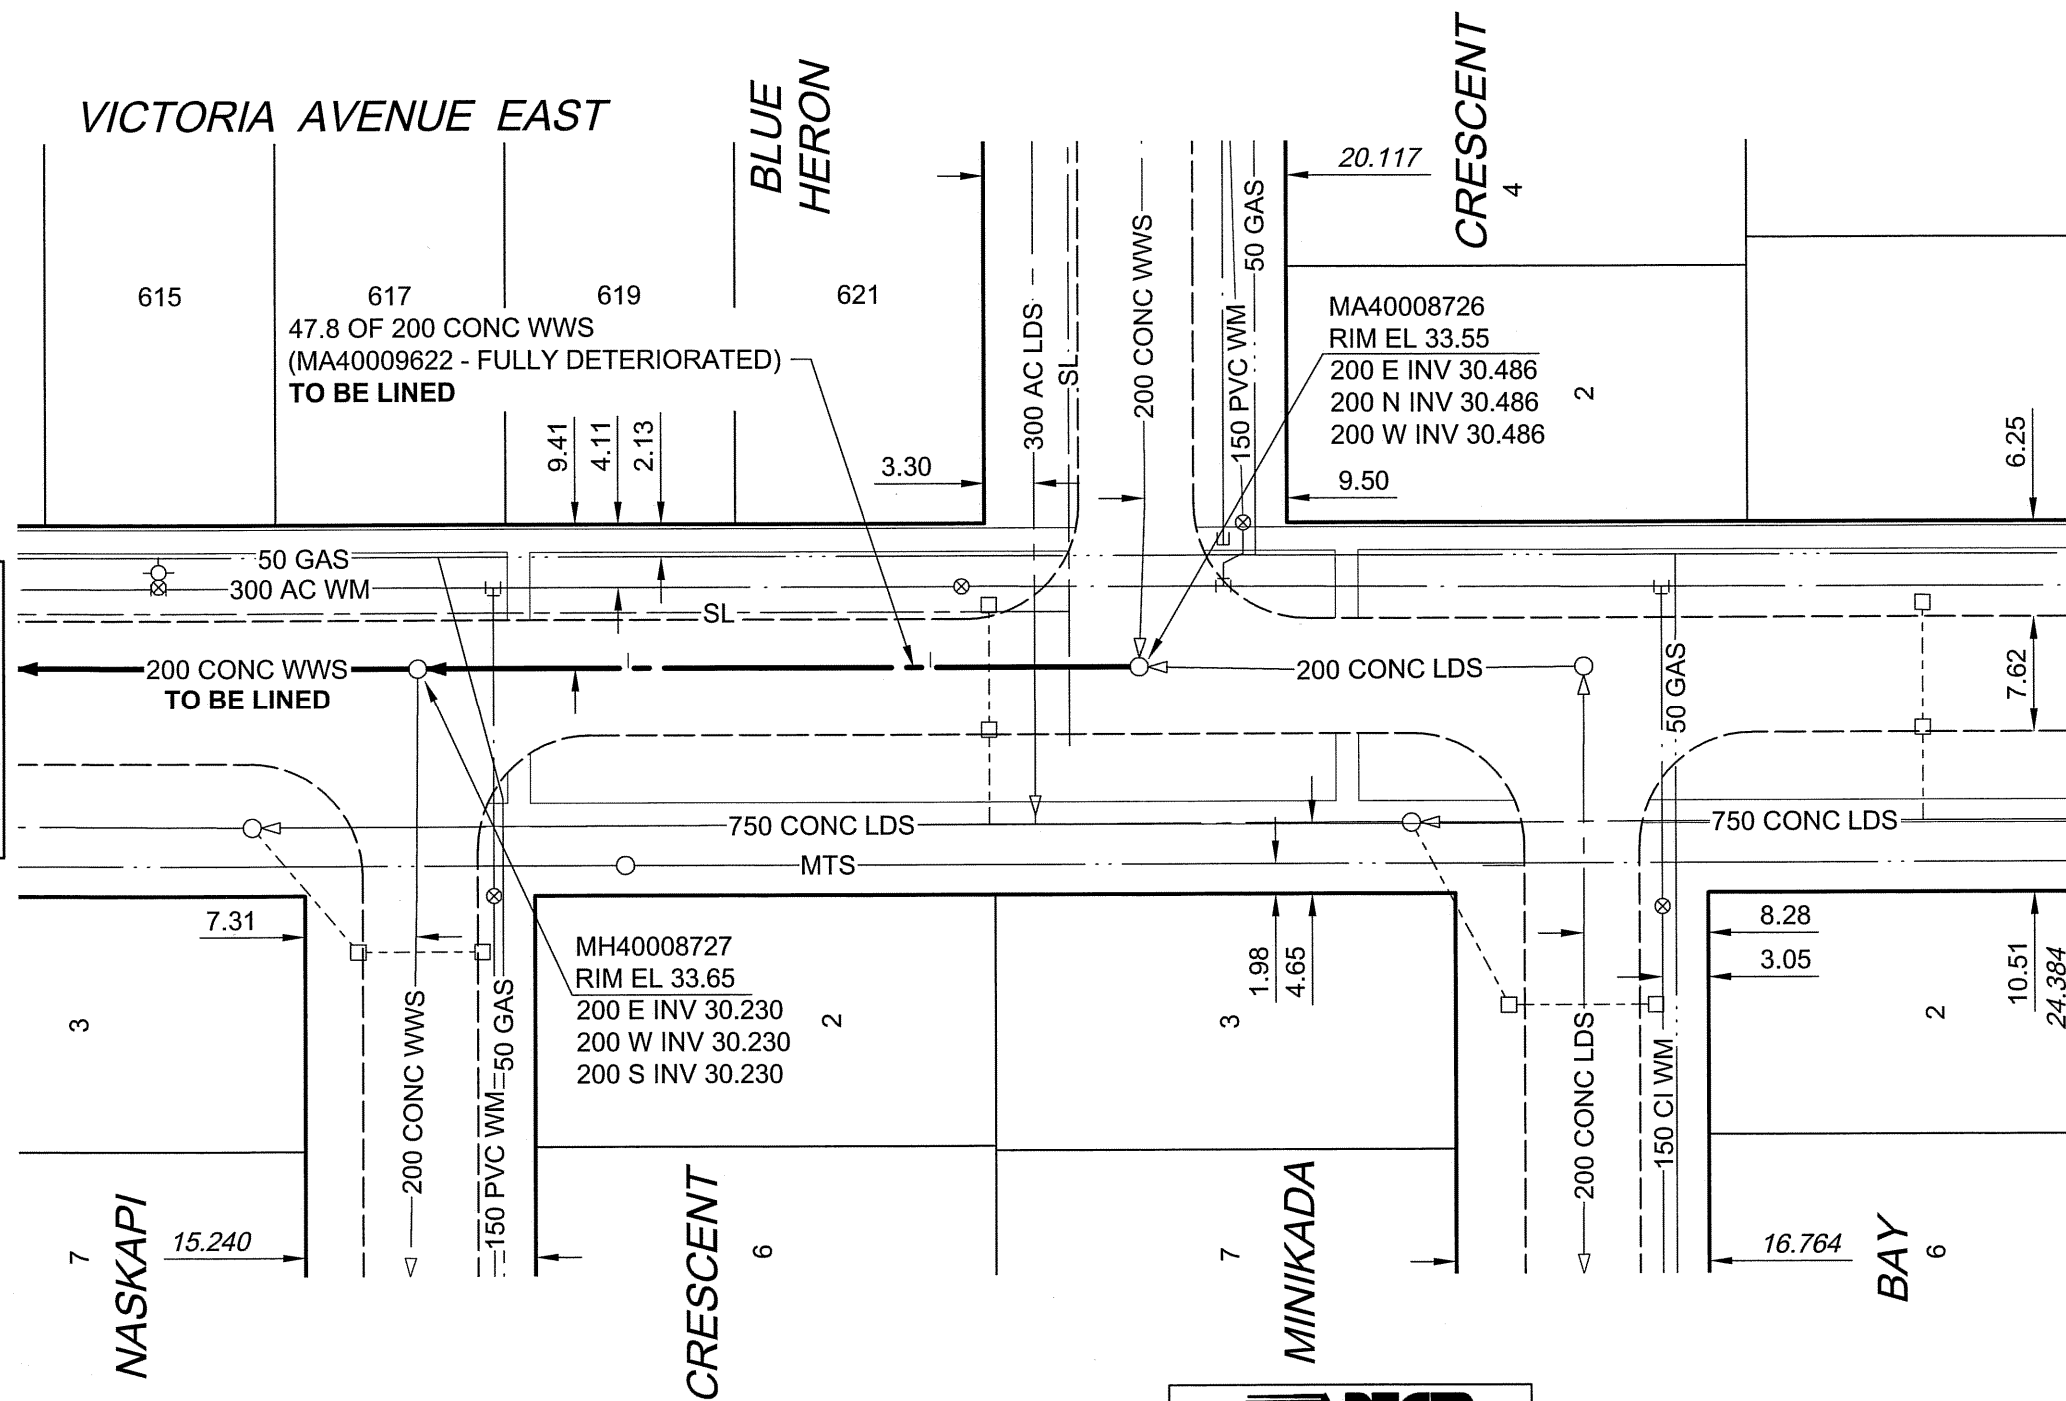

FOR FURTHER INFO
SEE DWG 9280



SEWER JUNCTION INFORMATION

REF MH*	DIST FROM* REF MH	SIZE*	CLOCK AT*
MH40008726	15.30	100Ø	03
MH40008727	33.80	100Ø	02

*JUNCTION INFORMATION FROM VIDEO INSPECTION

APEGM
Certificate of Authorization
AECOM Canada Ltd.
No. 4671 Date: 10/07/06

METRIC
WHOLE NUMBERS INDICATE MILLIMETRES
DECIMALIZED NUMBERS INDICATE METRES

BID OPPORTUNITY NO. 361-2010

AECOM REVIEW	DRFT CHK	DATE
	COMMITTEE	
<p>NOTE: LOCATION OF UNDERGROUND STRUCTURES AS SHOWN ARE BASED ON THE BEST INFORMATION AVAILABLE. BUT NO GUARANTEE IS GIVEN THAT ALL EXISTING UTILITIES ARE SHOWN OR THAT THE GIVEN LOCATIONS ARE EXACT. CONFIRMATION OF EXISTENCE AND EXACT LOCATION OF ALL SERVICES MUST BE OBTAINED FROM THE INDIVIDUAL UTILITIES BEFORE PROCEEDING WITH CONSTRUCTION.</p>		
NO.	REVISIONS	YY/MM/DD BY
0	ISSUED FOR CONSTRUCTION	10/1/06 KMB

AECOM		<p>This drawing has been prepared for the use of AECOM's client and may not be used, reproduced or relied upon by third parties, except as agreed by AECOM and its client, as required by law or for use by governmental reviewing agencies. AECOM accepts no responsibility, and denies any liability whatsoever, to any party that modifies this drawing without AECOM's express written consent. Do not scale this document. All measurements must be obtained from stated dimensions.</p>	
DESIGNED BY	ALD	CHECKED BY	<i>PL</i>
DRAWN BY	KMB	APPROVED BY	<i>Raymond Leblanc</i>
HOR. SCALE	1:500	RELEASED FOR CONSTRUCTION	<i>X3</i>
VERT. SCALE	N/A	DATE	10/07/06

PROFESSIONAL'S SEAL

CONSULTANT DRAWING NO.
60154221-01-C-155-R0X.dwg

THE CITY OF WINNIPEG
WATER AND WASTE DEPARTMENT

2010 WASTE WATER SEWER RENEWALS
BY CIPP LINING
CONTRACT 13
VICTORIA AVENUE EAST
NASKAPI CRESCENT
TO MINIKADA BAY

SHEET	55	OF	73
CITY DRAWING NUMBER	9281		
REV	0		