
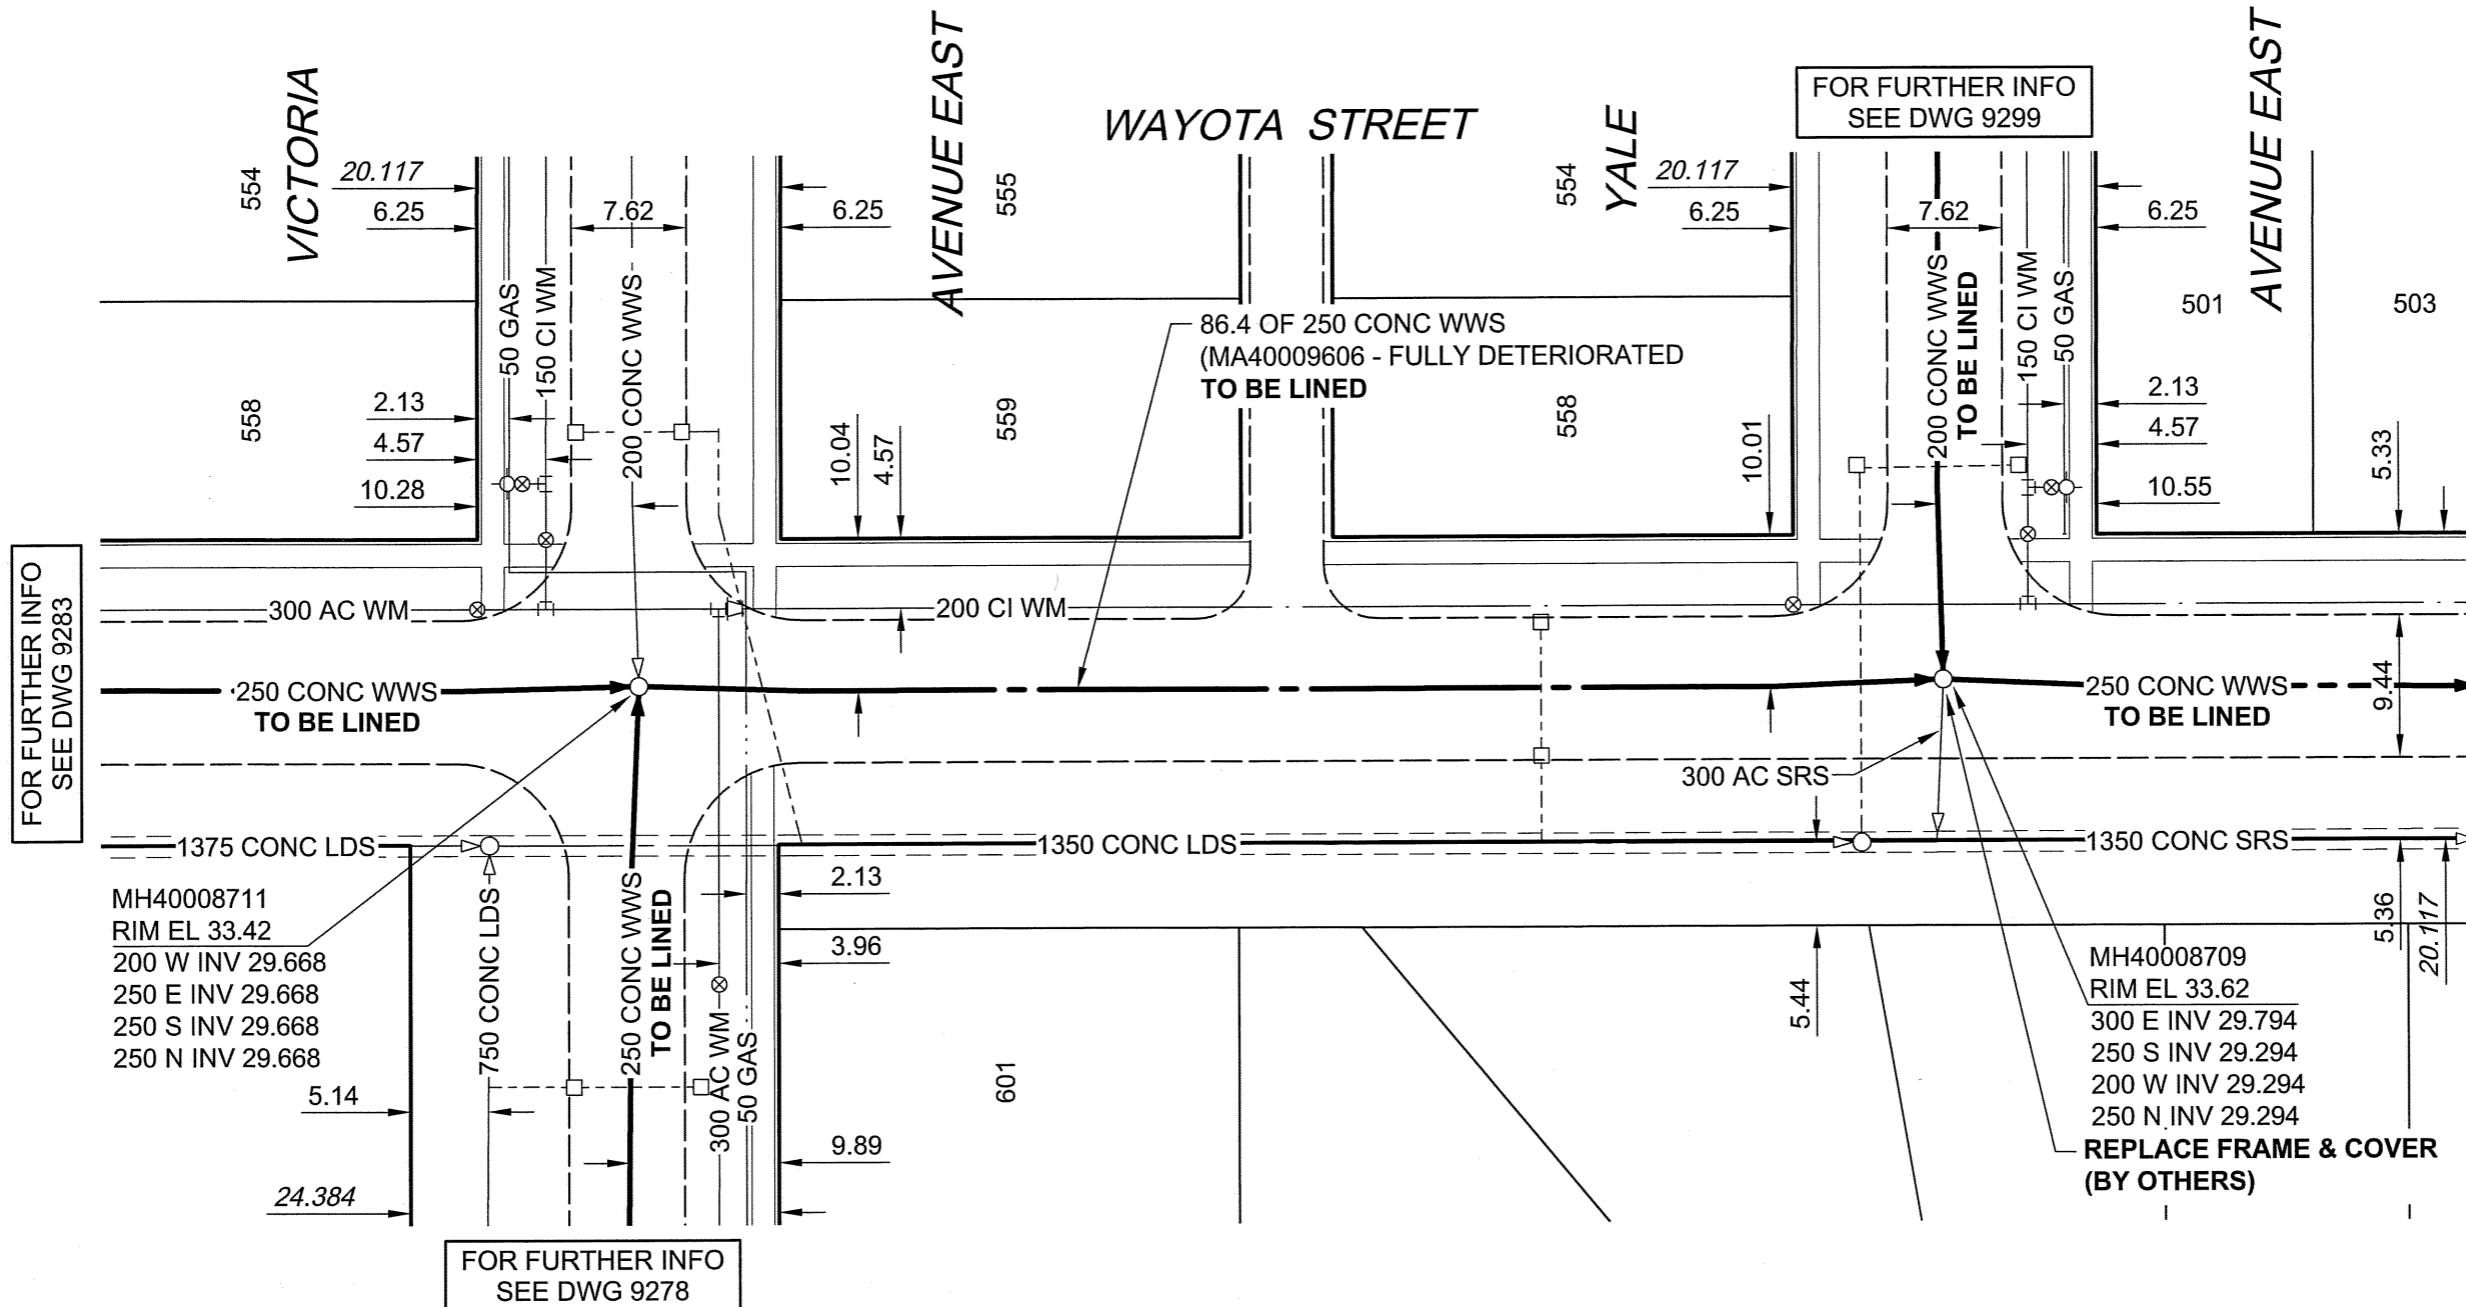


B SIZE 11" x 17" (279mm x 432mm)

PLOT: 7/5/2010 5:22:35 PM

FILE NAME: 60154221-01-C-158-R0X.dwg Saved By: berardk

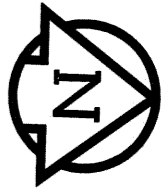

FOR FURTHER INFO SEE DWG 9283

FOR FURTHER INFO SEE DWG 9285

FOR FURTHER INFO SEE DWG 9278

FOR FURTHER INFO SEE DWG 9299

APEGM
 Certificate of Authorization
 AECOM Canada Ltd.
 No. 4671 Date: 10/07/06

METRIC
 WHOLE NUMBERS INDICATE MILLIMETRES
 DECIMALIZED NUMBERS INDICATE METRES

BID OPPORTUNITY NO. 361-2010

AECOM REVIEW	DRFT CHK
	DRFT CHK

LOCATION APPROVED UNDERGROUND STRUCTURES

SUPR. U/G STRUCTURES COMMITTEE DATE

NOTE:
 LOCATION OF UNDERGROUND STRUCTURES AS SHOWN ARE BASED ON THE BEST INFORMATION AVAILABLE. BUT NO GUARANTEE IS GIVEN THAT ALL EXISTING UTILITIES ARE SHOWN OR THAT THE GIVEN LOCATIONS ARE EXACT. CONFIRMATION OF EXISTENCE AND EXACT LOCATION OF ALL SERVICES MUST BE OBTAINED FROM THE INDIVIDUAL UTILITIES BEFORE PROCEEDING WITH CONSTRUCTION.

BM 87R491 ELEV 233.681m	Wayota St. @ Ravelston Ave. E., Tblt. on top of 0.05 m sq. x 2.4 m iron tube, 16.4 m E. of W. L. Wayota St. & 8 m N. of S.L. Ravelston Ave. E.		
NO.	REVISIONS	YY/MM/DD	BY
0	ISSUED FOR CONSTRUCTION	10/7/06	KMB

AECOM		This drawing has been prepared for the use of AECOM's client and may not be used, reproduced or relied upon by third parties, except as agreed by AECOM and its client, as required by law or for use by governmental reviewing agencies. AECOM accepts no responsibility, and denies any liability whatsoever, to any party that modifies this drawing without AECOM's express written consent. Do not scale this document. All measurements must be obtained from stated dimensions.	
DESIGNED BY	ALD	CHECKED BY	PL
DRAWN BY	KMB	APPROVED BY	<i>[Signature]</i>
HOR. SCALE	1:500	RELEASED FOR CONSTRUCTION	<i>[Signature]</i>
VERT. SCALE	N/A	DATE	10/07/06

PROFESSIONAL'S SEAL

PROVINCE OF MANITOBA
 06 July 2010
 C. C. MACEY
 REGISTERED ENGINEER

CONSULTANT DRAWING NO.
 60154221-01-C-158-R0X.dwg

THE CITY OF WINNIPEG
 WATER AND WASTE DEPARTMENT

2010 WASTE WATER SEWER RENEWALS
 BY CIPP LINING
 CONTRACT 13
 WAYOTA STREET
 VICTORIA AVENUE EAST
 TO YALE AVENUE EAST

SHEET 58 OF 73
 CITY DRAWING NUMBER
9284
 REV 0