


B SIZE 11" x 17" (279mm x 432mm)

PLOT: 7/5/2010 5:23:16 PM

FILE NAME: 60154221-01-C-162-R0X.dwg Saved By: berardk



WHITEHALL BOULEVARD

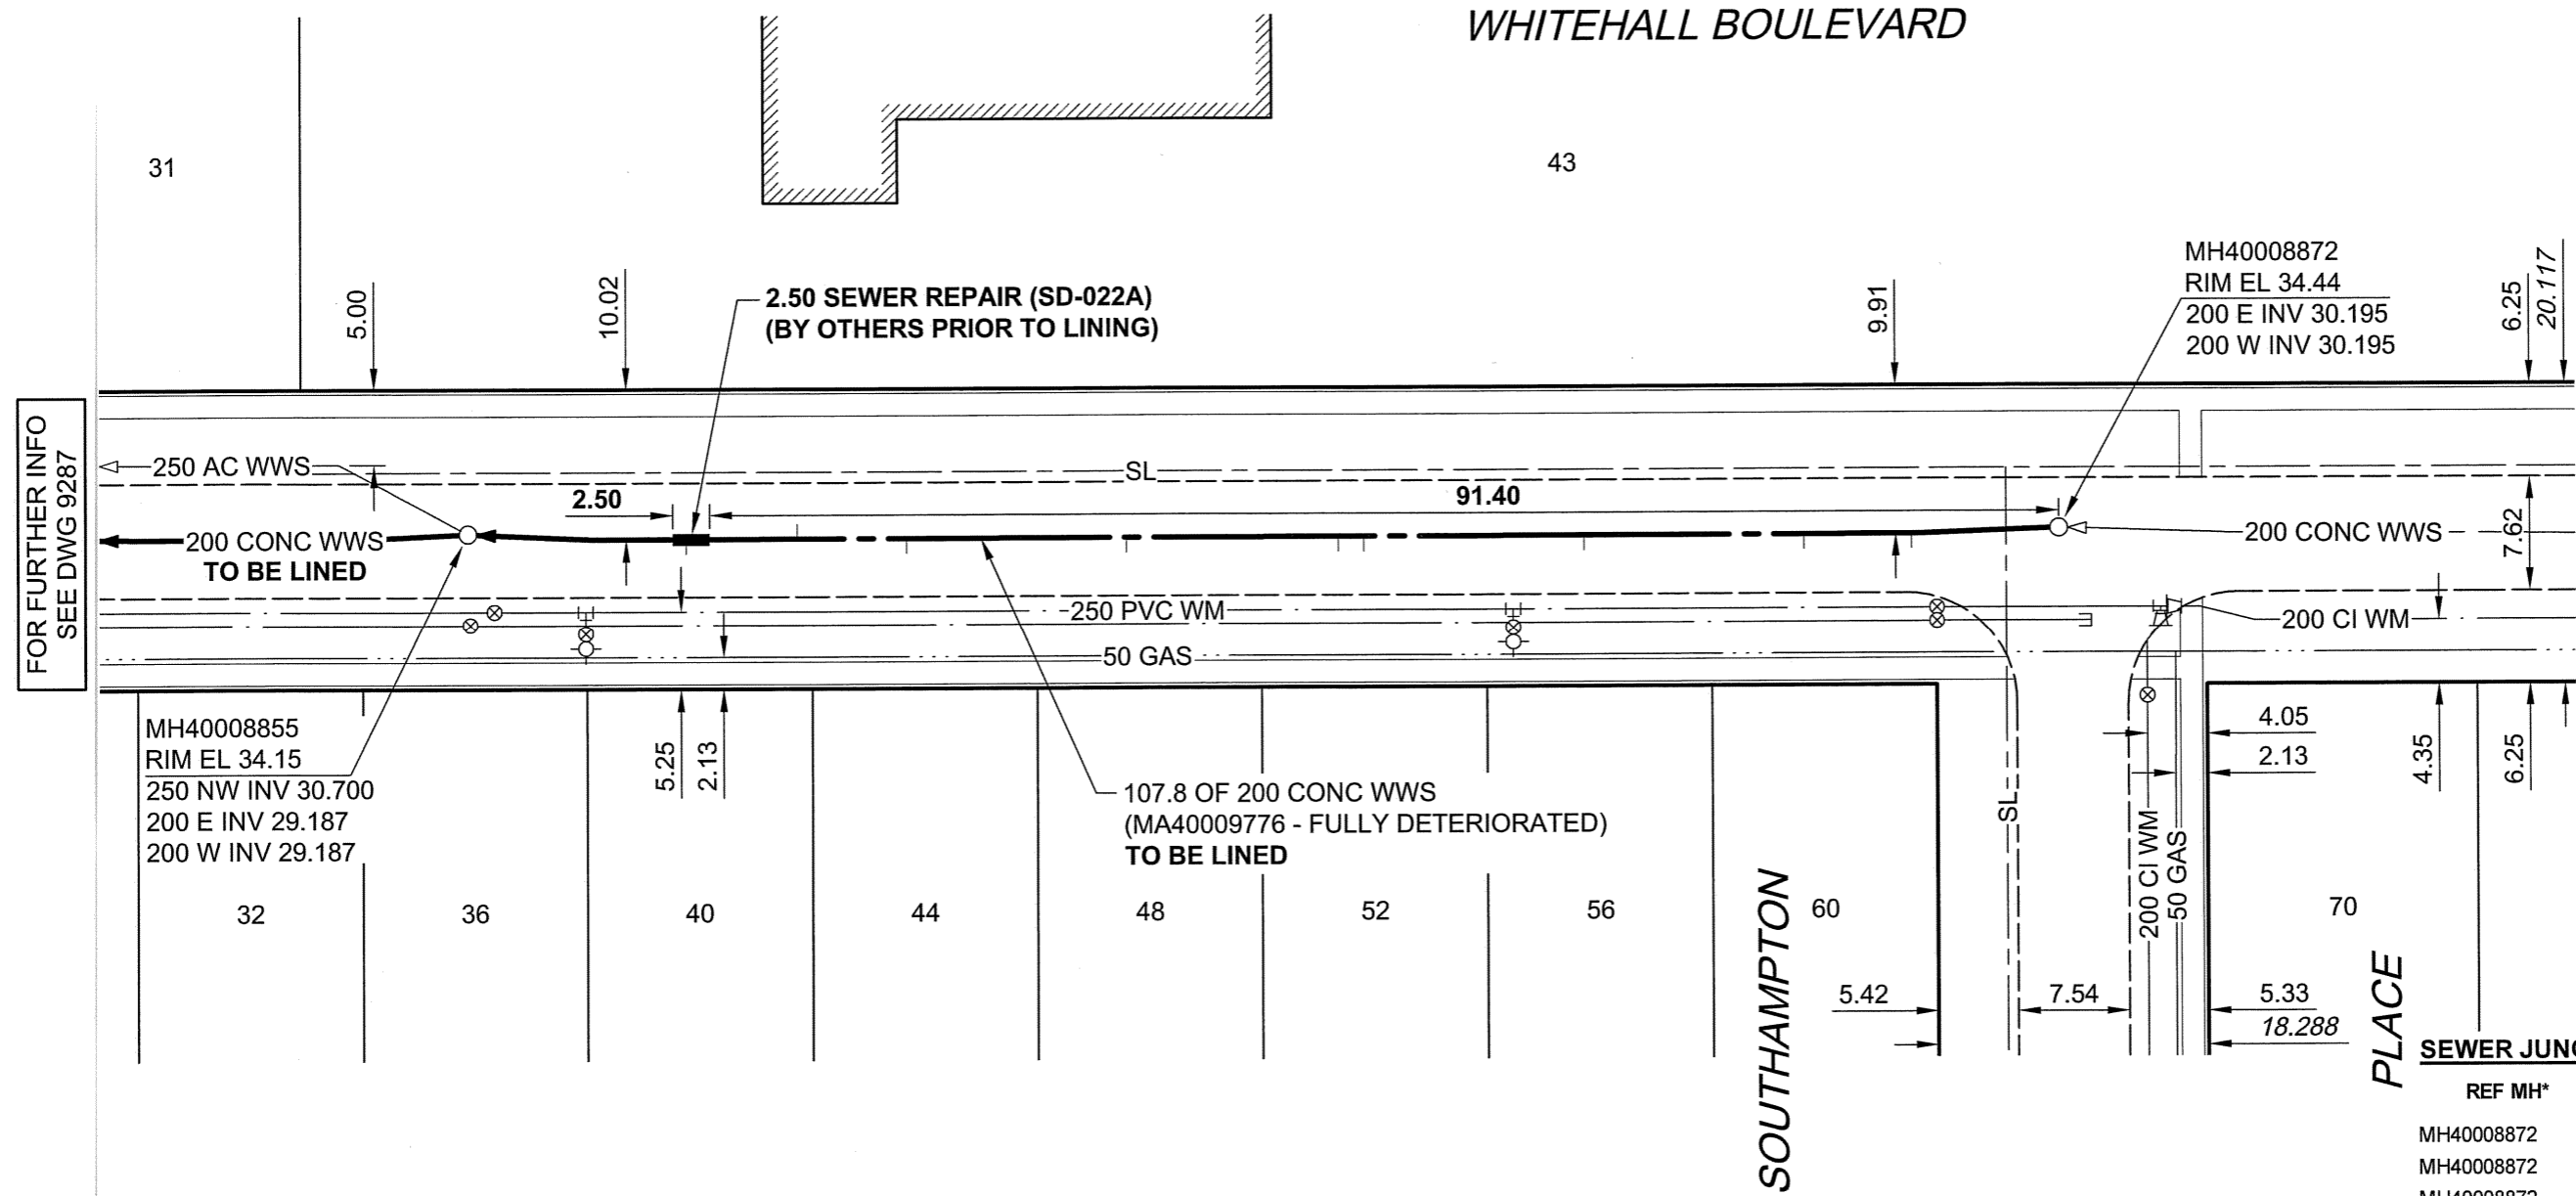

FOR FURTHER INFO SEE DWG 9287

SEWER JUNCTION INFORMATION

REF MH*	DIST FROM* REF MH	SIZE*	CLOCK AT*
MH40008872	10.00	100Ø	11
MH40008872	17.30	150Ø	11
MH40008872	32.20	150Ø	11
MH40008872	47.10	150Ø	11
MH40008872	48.80	100Ø	11
MH40008872	63.20	100Ø	11
MH40008872	78.10	100Ø	11
MH40008872	85.50	150Ø	01
MH40008872	93.00	150Ø	11

*JUNCTION INFORMATION FROM VIDEO INSPECTION

BID OPPORTUNITY NO. 361-2010

METRIC
WHOLE NUMBERS INDICATE MILLIMETRES
DECIMALIZED NUMBERS INDICATE METRES

APEGM
Certificate of Authorization
AECOM Canada Ltd.
No. 4671 Date: 10/07/06

PROFESSIONAL'S SEAL
PROVINCE OF MANITOBA
6/5 July 2010
C. C. MACEY
REGISTERED ENGINEER

THE CITY OF WINNIPEG
WATER AND WASTE DEPARTMENT

2010 WASTE WATER SEWER RENEWALS
BY CIPP LINING
CONTRACT 13

WHITEHALL BOULEVARD
74m E OF BRIGHTON COURT
TO SOUTHAMPTON PLACE

SHEET	62	OF	73
CITY DRAWING NUMBER	9288		
REV	0		

LOCATION APPROVED UNDERGROUND STRUCTURES

BM 81R943 ELEV 233.269m N.E. Cor. Kildare Ave. E. & Wayoata St. Tblt. on top of 0.05 m dia. x 2.4 m iron pipe, 5.94 m S. of N.L. of Kildare Ave. E. and 16.92 m E. of W. L. of Wayoata St.

SUPR. U/G STRUCTURES COMMITTEE DATE

NOTE: LOCATION OF UNDERGROUND STRUCTURES AS SHOWN ARE BASED ON THE BEST INFORMATION AVAILABLE. BUT NO GUARANTEE IS GIVEN THAT ALL EXISTING UTILITIES ARE SHOWN OR THAT THE GIVEN LOCATIONS ARE EXACT. CONFIRMATION OF EXISTENCE AND EXACT LOCATION OF ALL SERVICES MUST BE OBTAINED FROM THE INDIVIDUAL UTILITIES BEFORE PROCEEDING WITH CONSTRUCTION.

NO.	ISSUED FOR CONSTRUCTION	10/7/06	KMB
NO.	REVISIONS	YY/MM/DD	BY

AECOM

This drawing has been prepared for the use of AECOM's client and may not be used, reproduced or relied upon by third parties, except as agreed by AECOM and its client, as required by law or for use by governmental reviewing agencies. AECOM accepts no responsibility, and denies any liability whatsoever, to any party that modifies this drawing without AECOM's express written consent. Do not scale this document. All measurements must be obtained from stated dimensions.

DESIGNED BY	ALD	CHECKED BY	PL
DRAWN BY	KMB	APPROVED BY	<i>Bayanlehlan</i>
HOR. SCALE	1:500	RELEASED FOR CONSTRUCTION	<i>10/7/06</i>
VERT. SCALE	N/A	DATE	10/07/06

CONSULTANT DRAWING NO.
60154221-01-C-162-R0X.dwg