


B SIZE 11" x 17" (279mm x 432mm)

PLOT: 7/5/2010 5:24:58 PM

FILE NAME: 60154221-01-C-171-R0X.dwg Saved By: berardk

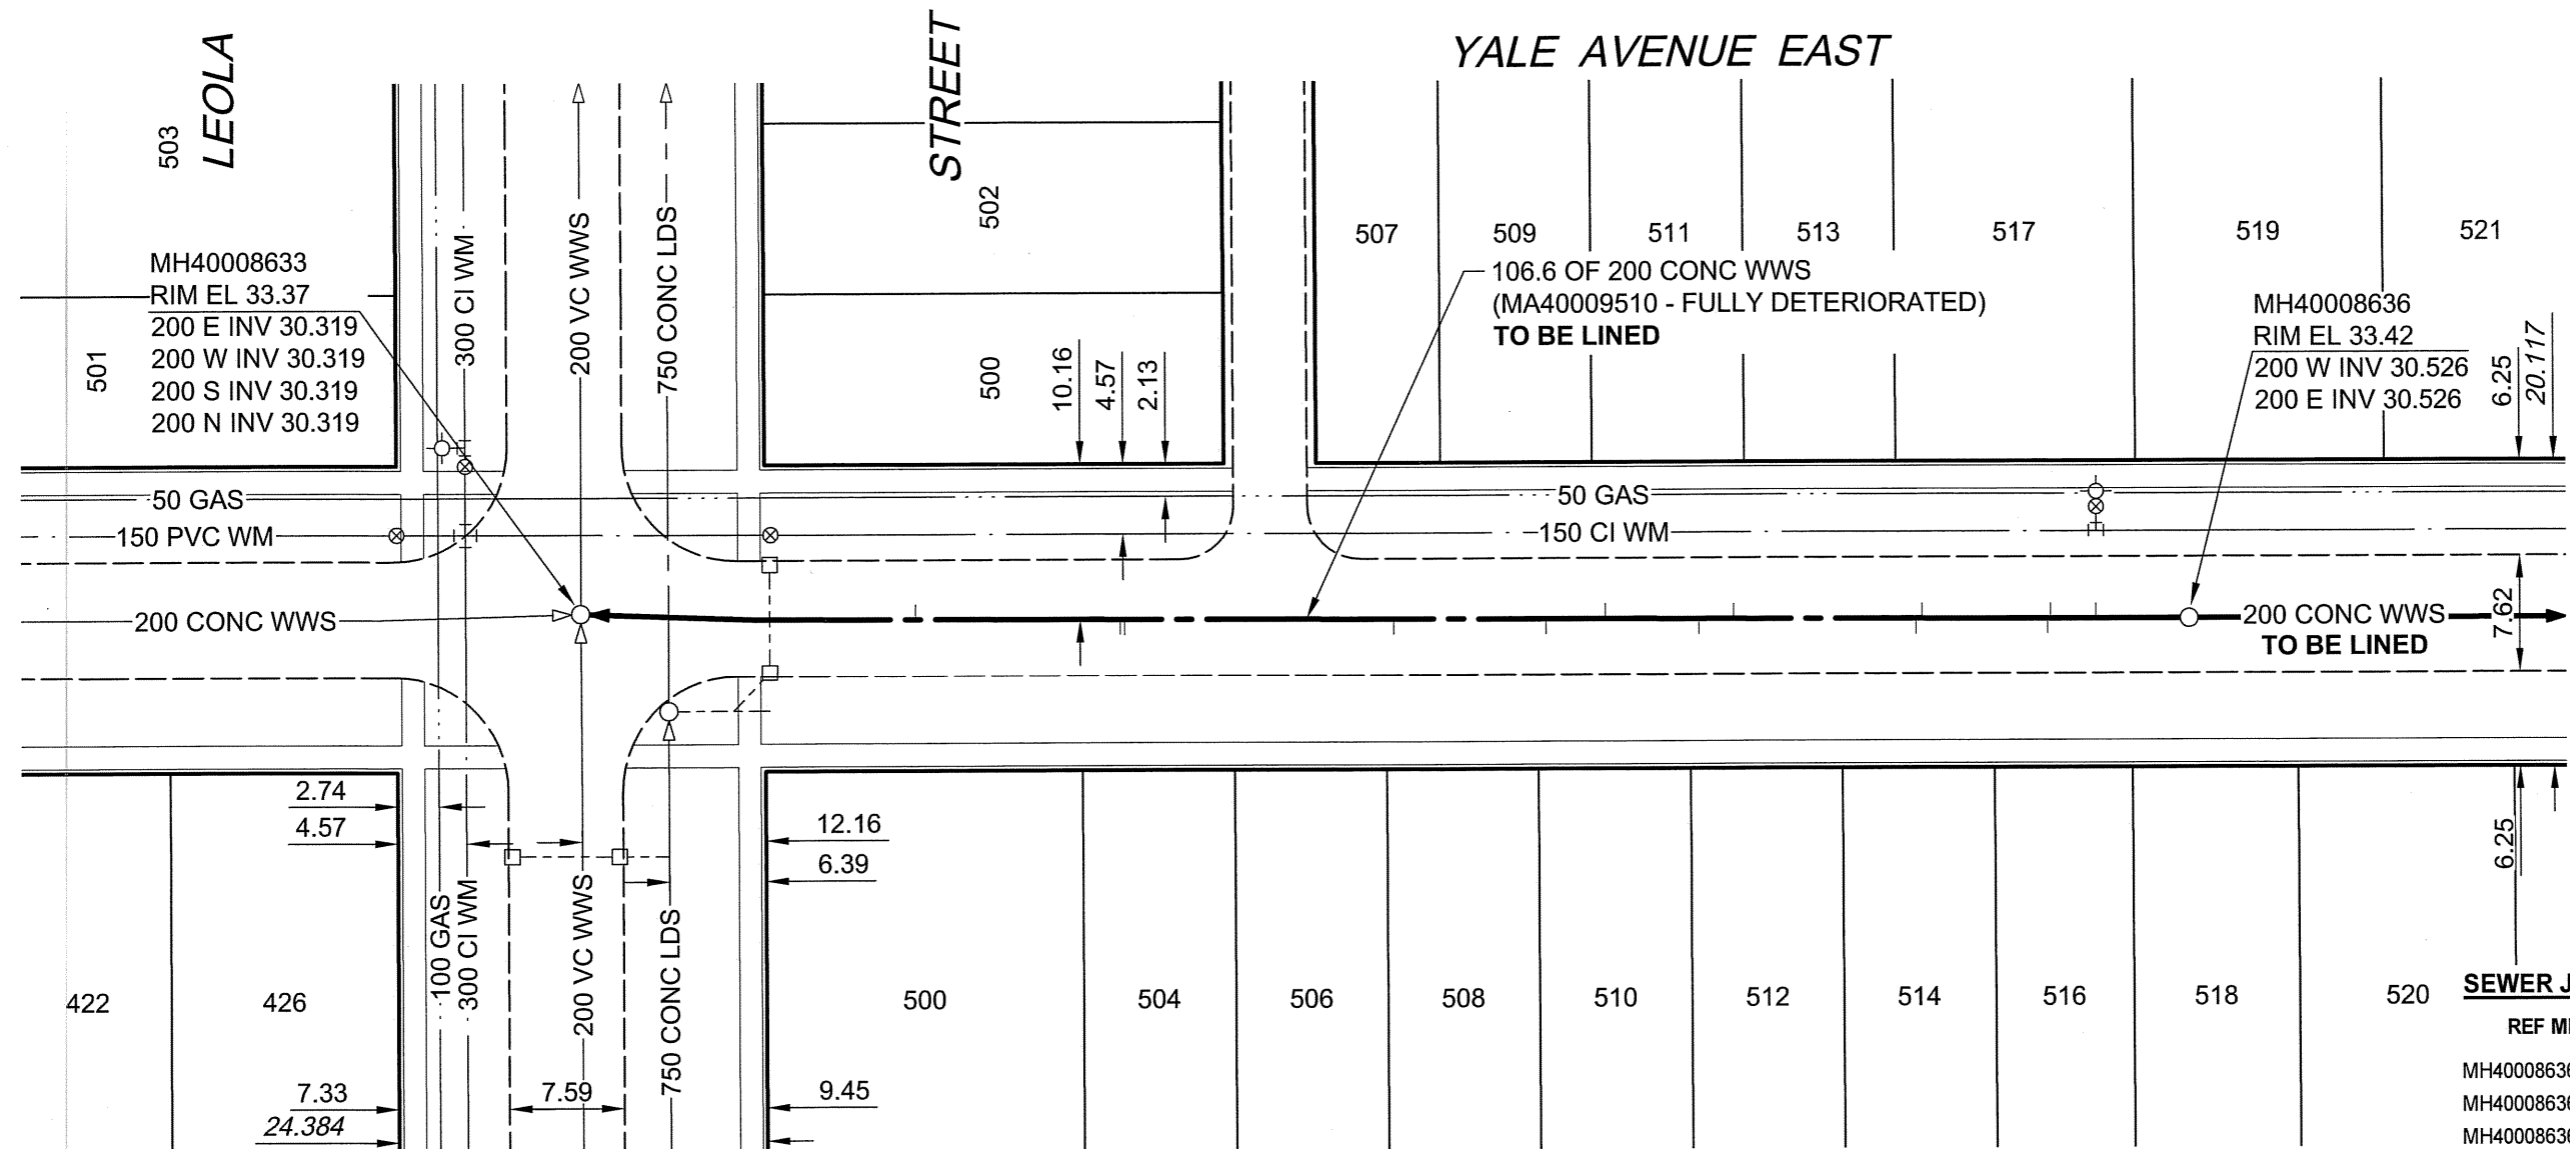

FOR FURTHER INFO
SEE DWG 9298

SEWER JUNCTION INFORMATION


REF MH*	DIST FROM* REF MH	SIZE*	CLOCK AT*
MH40008636	6.20	150Ø	03
MH40008636	9.20	150Ø	02
MH40008636	9.40	150Ø	09
MH40008636	17.70	150Ø	03
MH40008636	18.10	150Ø	10
MH40008636	30.20	150Ø	03
MH40008636	32.50	150Ø	09
MH40008636	38.70	150Ø	03
MH40008636	42.60	150Ø	09
MH40008636	52.70	150Ø	09
MH40008636	70.50	150Ø	09
MH40008636	70.80	150Ø	09
MH40008636	84.40	150Ø	03

*JUNCTION INFORMATION FROM VIDEO INSPECTION

BID OPPORTUNITY NO. 361-2010

METRIC
WHOLE NUMBERS INDICATE MILLIMETRES
DECIMALIZED NUMBERS INDICATE METRES

AECOM
Certificate of Authorization
AECOM Canada Ltd.
No. 4671 Date: 10/07/06

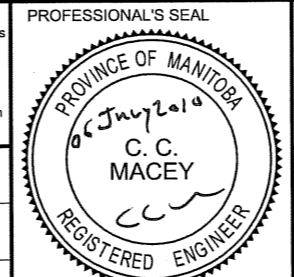

THE CITY OF WINNIPEG
WATER AND WASTE DEPARTMENT

2010 WASTE WATER SEWER RENEWALS
BY CIPP LINING
CONTRACT 13
YALE AVENUE EAST
LEOLA STREET
TO 183m W OF WAYOTA STREET

SHEET 71 OF 73
CITY DRAWING NUMBER
9297
REV 0

LOCATION APPROVED
UNDERGROUND STRUCTURES

SUPR. U/G STRUCTURES COMMITTEE DATE

NOTE:
LOCATION OF UNDERGROUND STRUCTURES AS SHOWN ARE BASED ON THE BEST INFORMATION AVAILABLE. BUT NO GUARANTEE IS GIVEN THAT ALL EXISTING UTILITIES ARE SHOWN OR THAT THE GIVEN LOCATIONS ARE EXACT. CONFIRMATION OF EXISTENCE AND EXACT LOCATION OF ALL SERVICES MUST BE OBTAINED FROM THE INDIVIDUAL UTILITIES BEFORE PROCEEDING WITH CONSTRUCTION.

BM 93R514 ELEV 233.218m
N.W. Cor. Ravelston Ave. E., & Leola St., Tblt. on top of 0.05 m sq. x 2.4 m iron tube, 6.9 m S. of N.L. of Ravelston Ave. E. & 0.2 m W. of W.L. of Leola St.

NO.	REVISIONS	YY/MM/DD	BY
0	ISSUED FOR CONSTRUCTION	10/7/06	KMB

AECOM

This drawing has been prepared for the use of AECOM's client and may not be used, reproduced or relied upon by third parties, except as agreed by AECOM and its client, as required by law or for use by governmental reviewing agencies. AECOM accepts no responsibility, and denies any liability whatsoever, to any party that modifies this drawing without AECOM's express written consent. Do not scale this document. All measurements must be obtained from stated dimensions.

DESIGNED BY	ALD	CHECKED BY	PL
DRAWN BY	KMB	APPROVED BY	<i>[Signature]</i>
HOR. SCALE	1:500	RELEASED FOR CONSTRUCTION	<i>[Signature]</i>
VERT. SCALE	N/A	DATE	10/07/06