
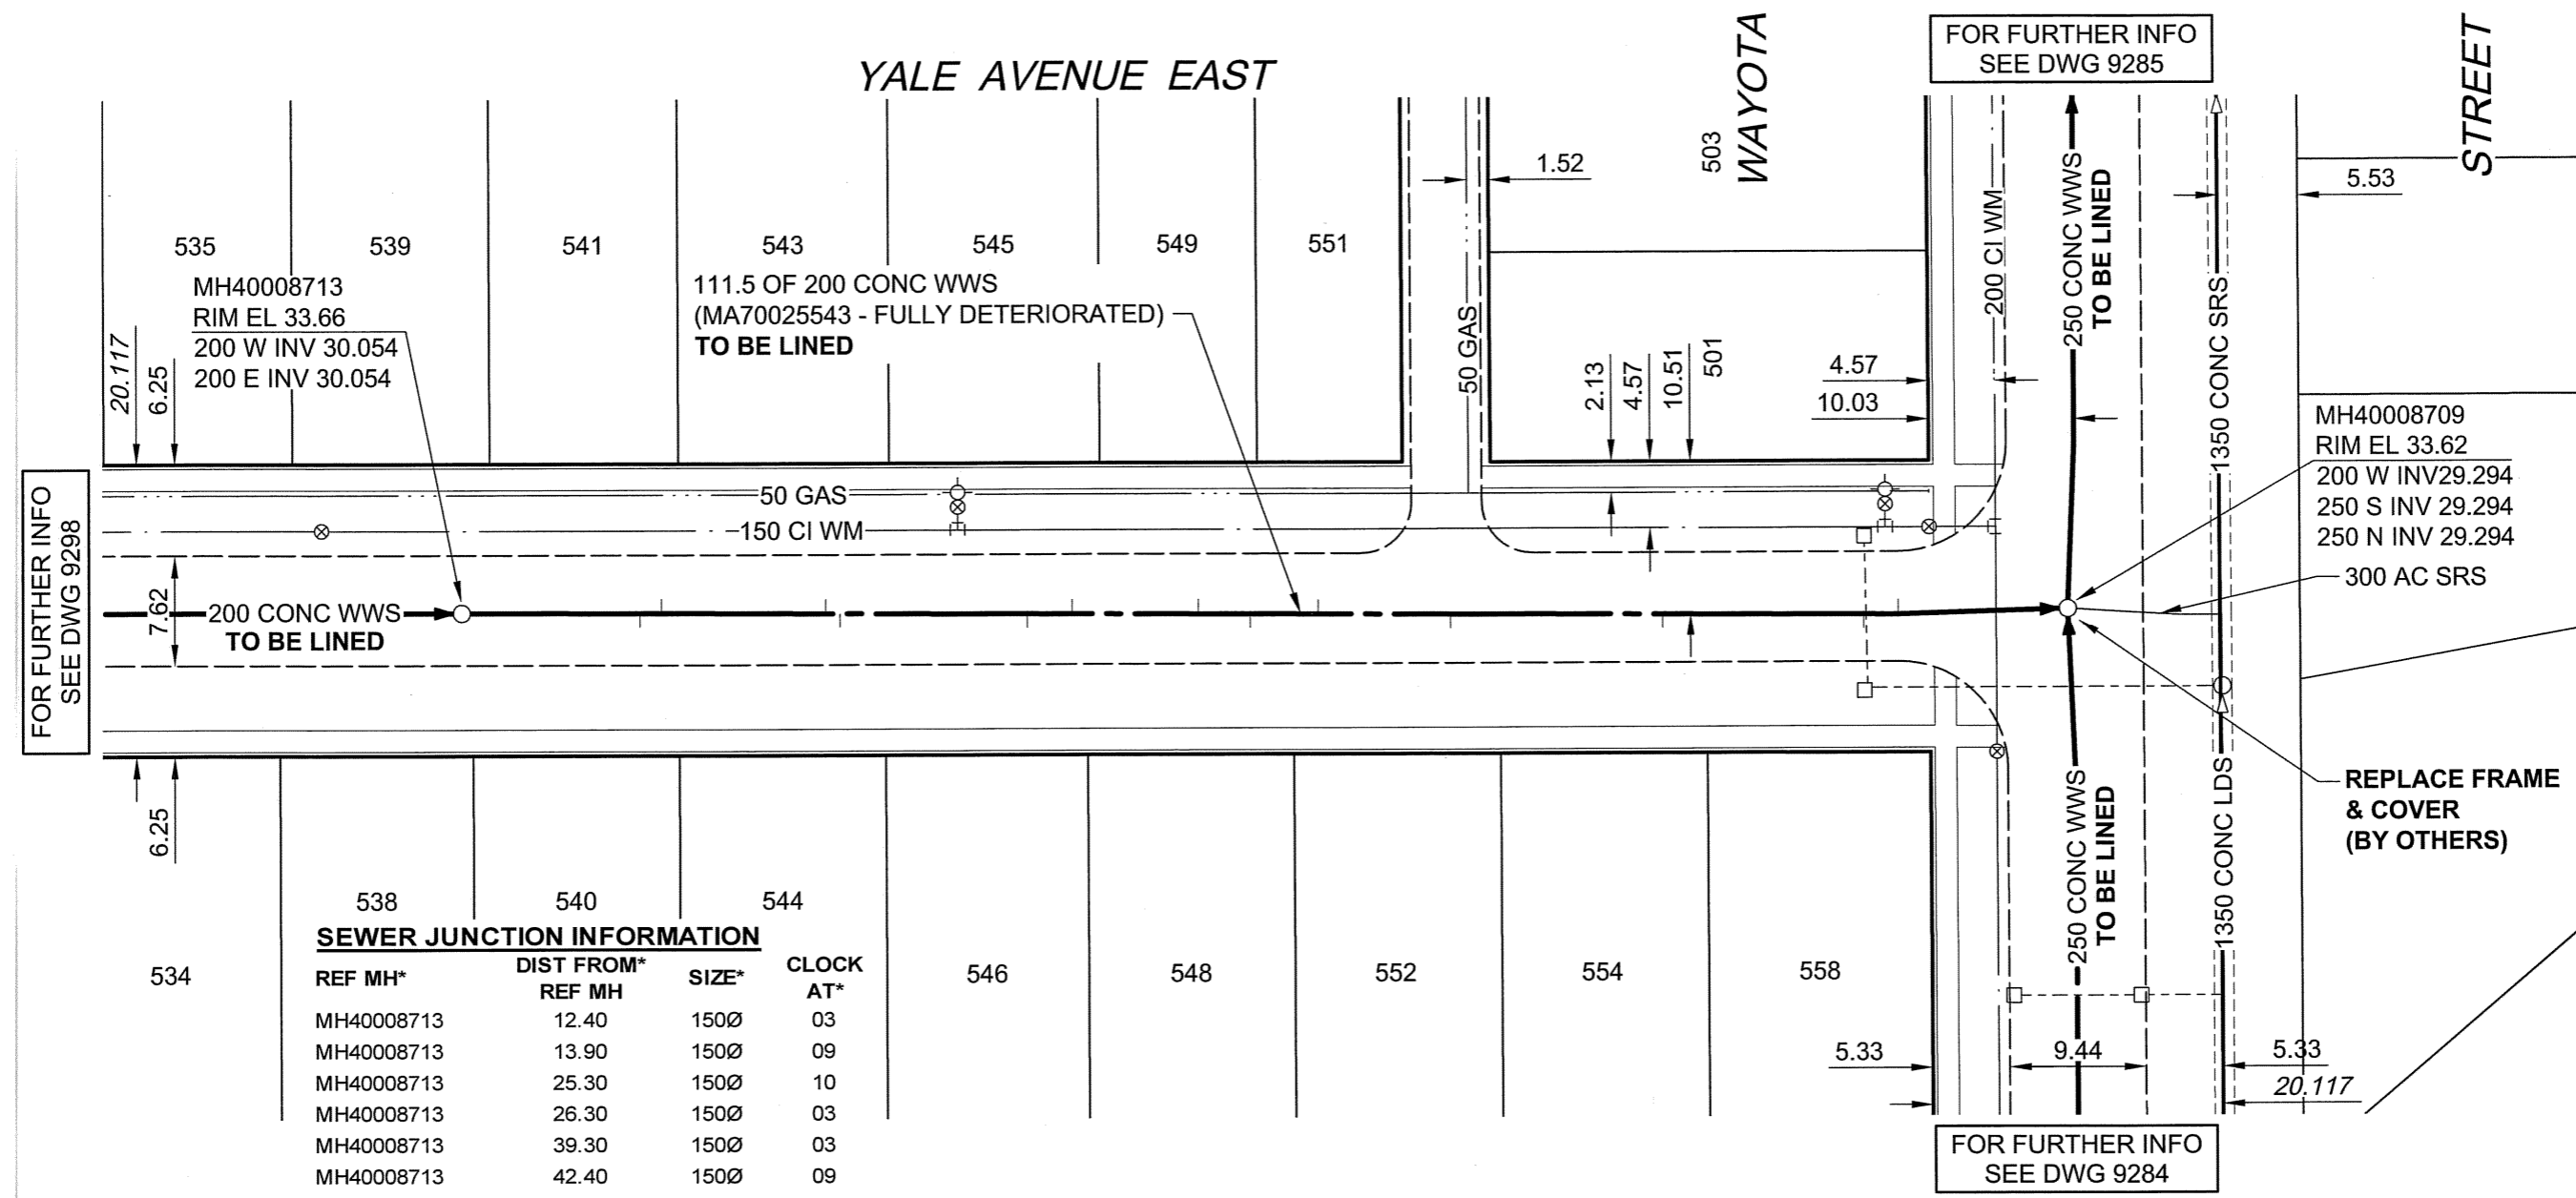


B SIZE 11" x 17" (279mm x 432mm)

PLOT: 7/5/2010 5:25:21 PM

FILE NAME: 60154221-01-C-173-R0X.dwg Saved By: berardk

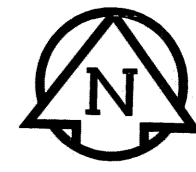

**SEWER JUNCTION INFORMATION**

REF MH*	DIST FROM* REF MH	SIZE*	CLOCK AT*
MH40008713	12.40	150Ø	03
MH40008713	13.90	150Ø	09
MH40008713	25.30	150Ø	10
MH40008713	26.30	150Ø	03
MH40008713	39.30	150Ø	03
MH40008713	42.40	150Ø	09
MH40008713	51.20	150Ø	10
MH40008713	54.80	150Ø	03
MH40008713	59.50	150Ø	10
MH40008713	68.70	150Ø	03
MH40008713	83.40	150Ø	02
MH40008713	97.40	150Ø	03
MH40008713	99.80	100Ø	10

\*JUNCTION INFORMATION FROM VIDEO INSPECTION

**METRIC**  
WHOLE NUMBERS INDICATE MILLIMETRES  
DECIMALIZED NUMBERS INDICATE METRES

**AECOM**  
Certificate of Authorization  
AECOM Canada Ltd.  
No. 4671 Date: 10/07/06

BID OPPORTUNITY NO. 361-2010

**LOCATION APPROVED UNDERGROUND STRUCTURES**

SUPR. U/G STRUCTURES COMMITTEE DATE

**NOTE:**  
LOCATION OF UNDERGROUND STRUCTURES AS SHOWN ARE BASED ON THE BEST INFORMATION AVAILABLE. BUT NO GUARANTEE IS GIVEN THAT ALL EXISTING UTILITIES ARE SHOWN OR THAT THE GIVEN LOCATIONS ARE EXACT. CONFIRMATION OF EXISTENCE AND EXACT LOCATION OF ALL SERVICES MUST BE OBTAINED FROM THE INDIVIDUAL UTILITIES BEFORE PROCEEDING WITH CONSTRUCTION.

NO.	REVISIONS	YY/MM/DD	BY
0	ISSUED FOR CONSTRUCTION	10/17/06	KMB

**AECOM**

This drawing has been prepared for the use of AECOM's client and may not be used, reproduced or relied upon by third parties, except as agreed by AECOM and its client, as required by law or for use by governmental reviewing agencies. AECOM accepts no responsibility, and denies any liability whatsoever, to any party that modifies this drawing without AECOM's express written consent. Do not scale this document. All measurements must be obtained from stated dimensions.

DESIGNED BY	ALD	CHECKED BY	PL
DRAWN BY	KMB	APPROVED BY	<i>[Signature]</i>
HOR. SCALE	1:500	RELEASED FOR CONSTRUCTION	<i>[Signature]</i>
VERT. SCALE	N/A	DATE	10/07/06

PROFESSIONAL'S SEAL

PROVINCE OF MANITOBA  
06 July 2010  
C. C. MACEY  
REGISTERED ENGINEER

CONSULTANT DRAWING NO.  
60154221-01-C-173-R0X.dwg

**THE CITY OF WINNIPEG**  
WATER AND WASTE DEPARTMENT

2010 WASTE WATER SEWER RENEWALS  
BY CIPP LINING  
CONTRACT 13  
YALE AVENUE EAST  
175m E OF LEOLA STREET  
TO WAYOTA STREET

SHEET	73	OF	73
CITY DRAWING NUMBER	9299		
REV	0		